

WOODHEY  
ROAD

15 F 0444

PROPOSED  
EXTENSION

23 FEB 2015




Bins

GARAGE

M A Y F I E L D R D

PROPOSED EXTENSION AT  
2 MAYFIELD, ROAD LIVERPOOL 17  
SITE PLAN DRG N° SP-01  
SCALE : 1:200

Alan Summers  
Architectural & Surveying  
Services  
P.O.Box 296  
Liverpool L16 5WY  
Tel : 07766 174 293

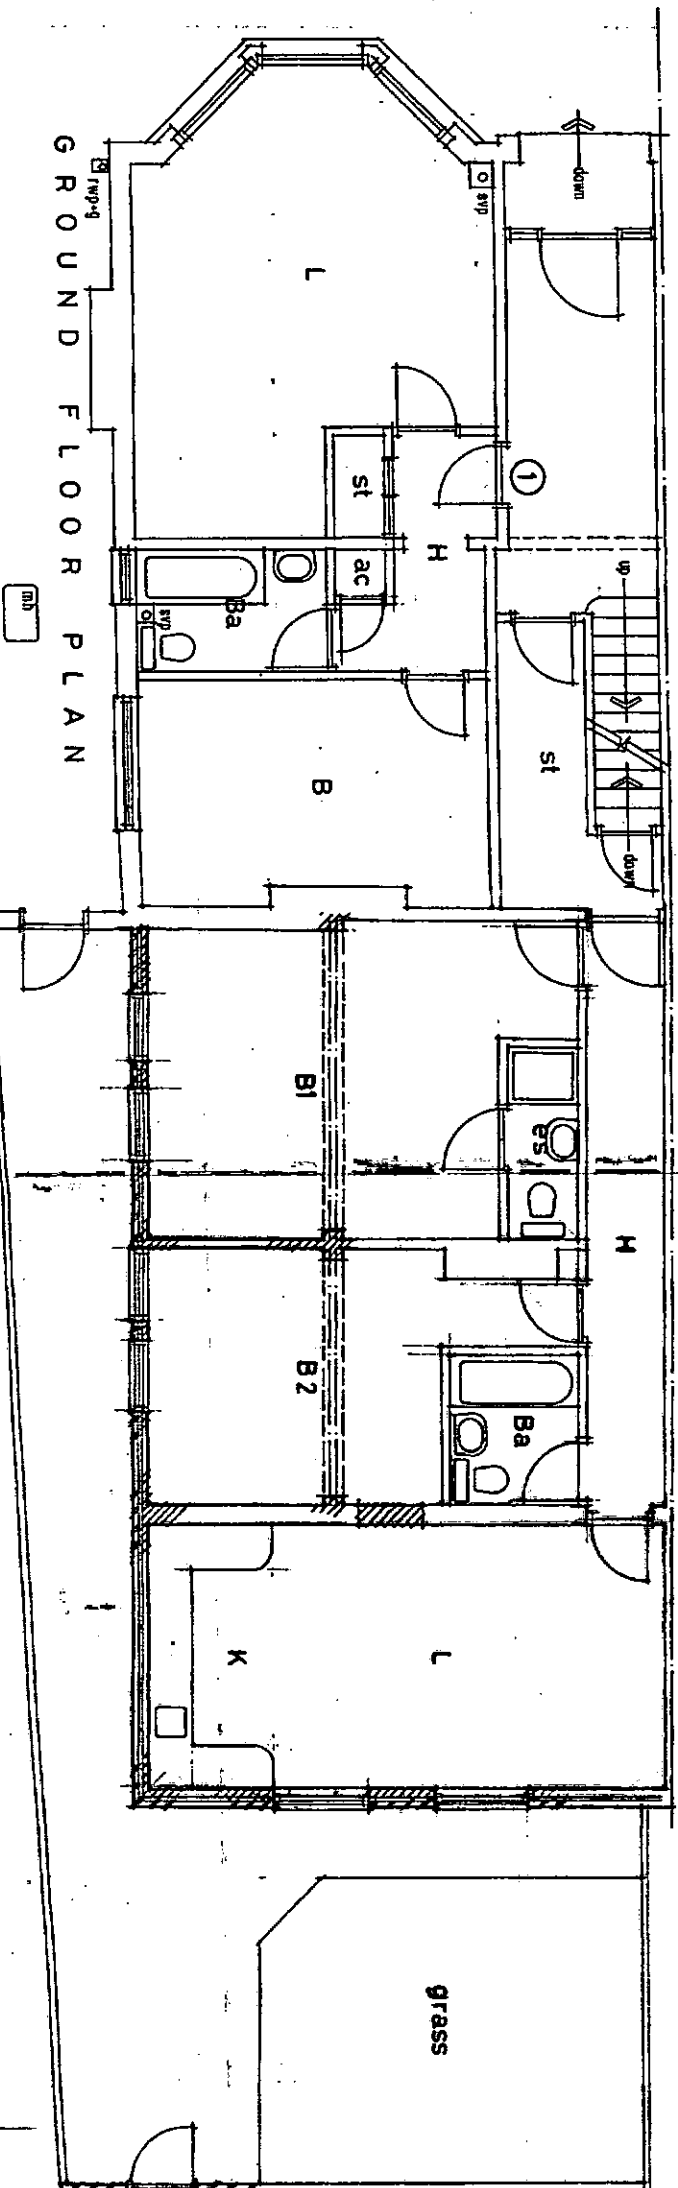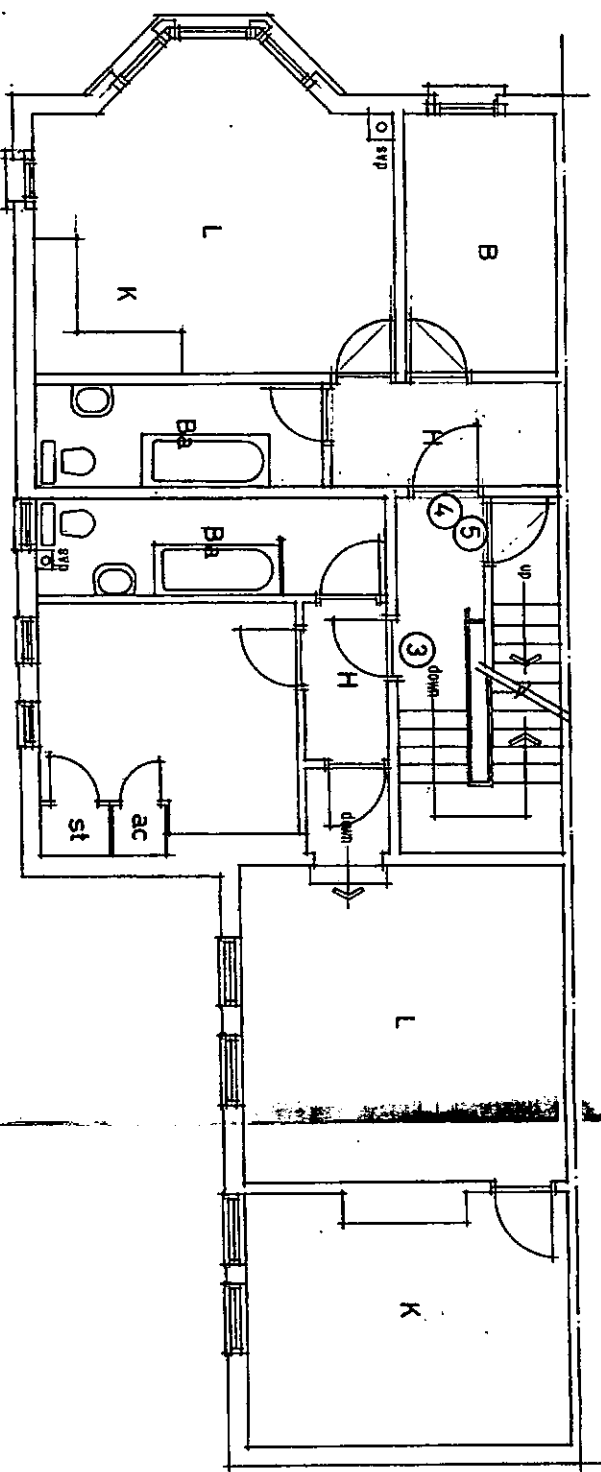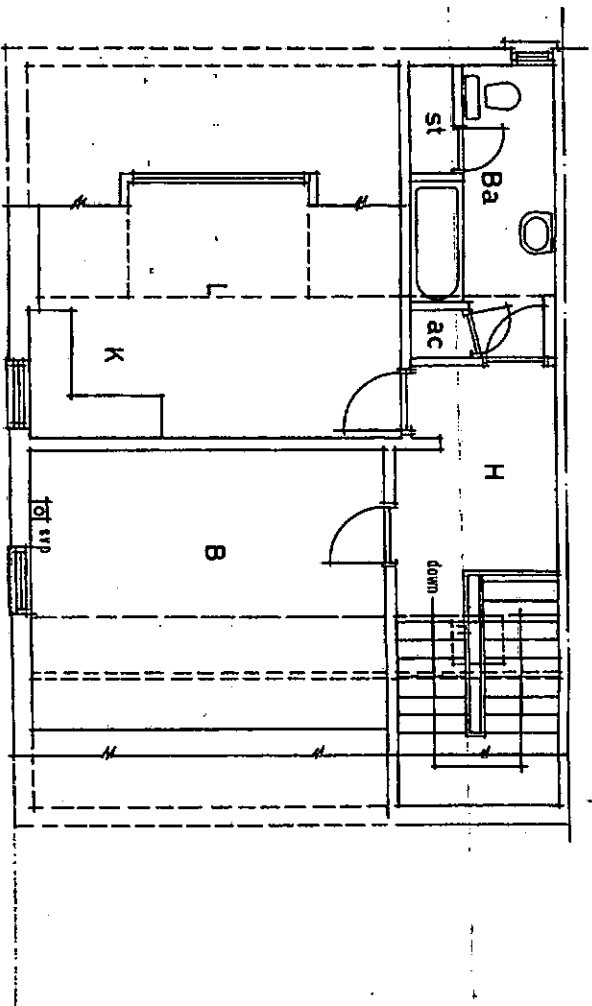

05 F 0444

23 FEB 2015

ALAN SUMMERS  
ARCHITECTURAL  
AND  
SURVEYING SERVICES  
PO BOX 284 LIVERPOOL L16 5NY  
TELEPHONE 07766 174 293


PROJECT  
2 MAYFIELD ROAD, LIVERPOOL L17 3QA

DATE  
PROPOSED FLOOR PLANS


NO. NO. 03 DATE 06.13

SCALE 1:100 DRAWN BY DATE

REVISION

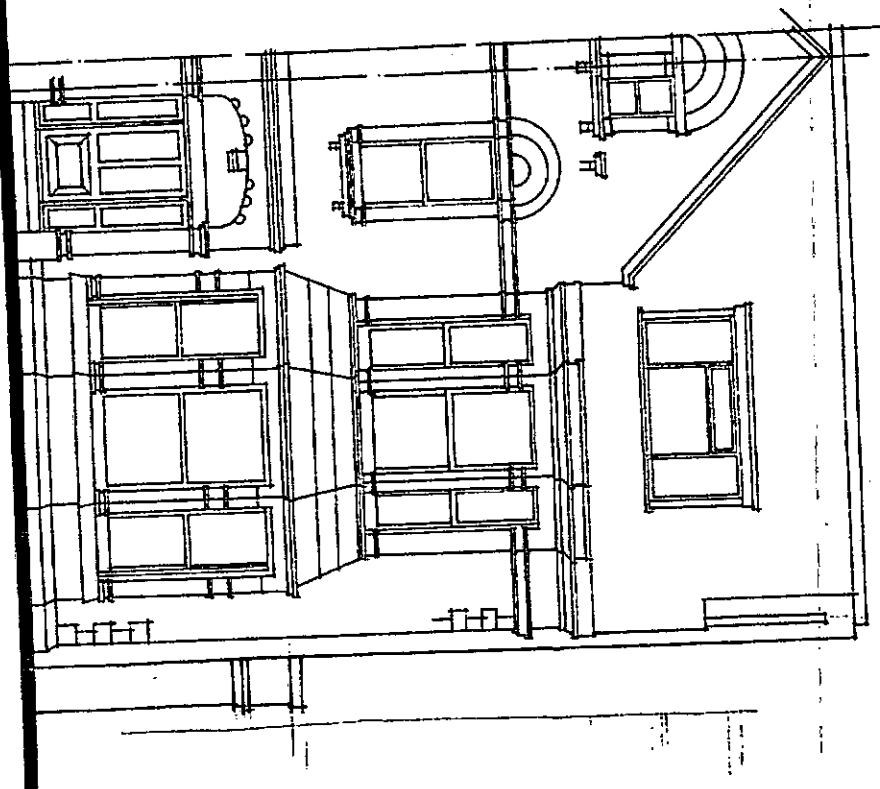


FRONT ELEVATION

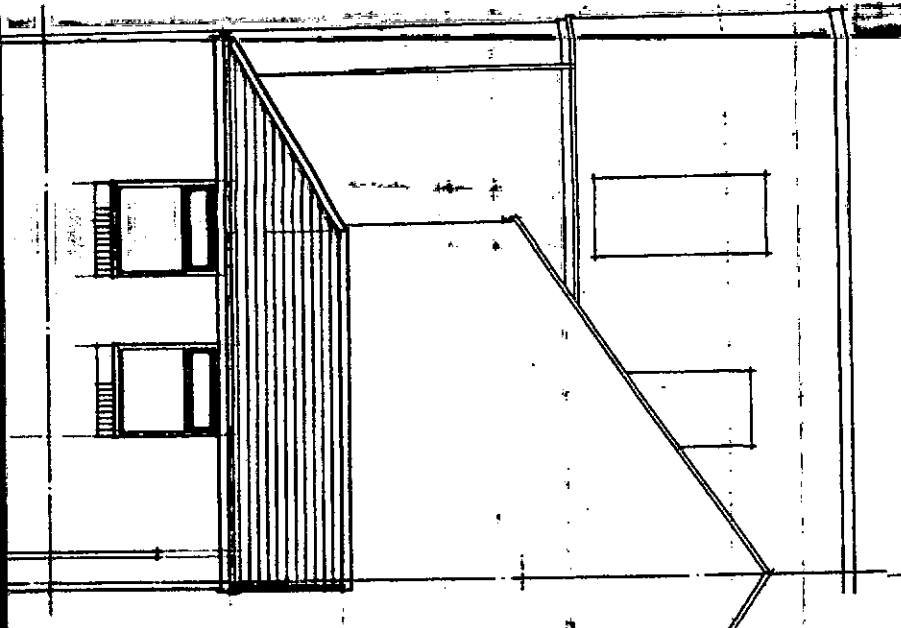

REAR ELEVATION

M5 F 06/15

23 FEB 2015

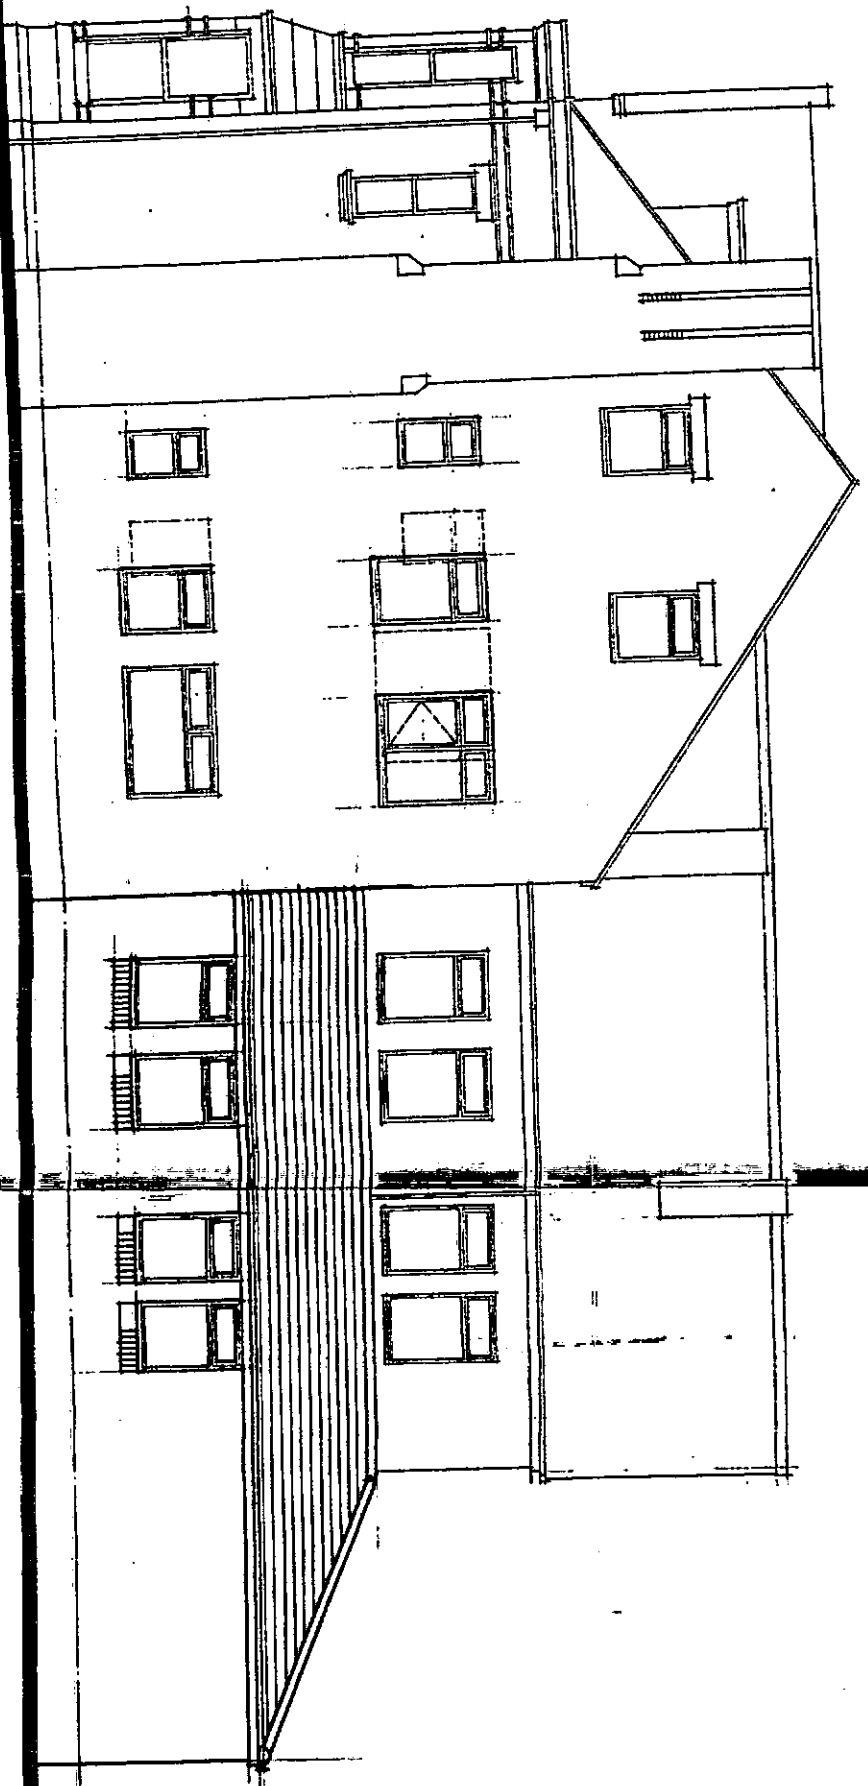

SIDE ELEVATION (LEFT)

ALAN SUMMERS  
ARCHITECTURAL  
AND  
SURVEYING SERVICES  
PO BOX 356 LIVERPOOL L16 5WY  
TELEPHONE 0766 114 591

PROJECT 2 MAYFIELD ROAD, LIVERPOOL L17 9QA

CLIENT

TITLE PROPOSED ELEVATIONS

JOB NO. 002 DRAWING NO. 04 REVISION

SCALE 1:100 DRAWN BY DATE 06/13

REVISION