






Extg. front elevation. 1:100.

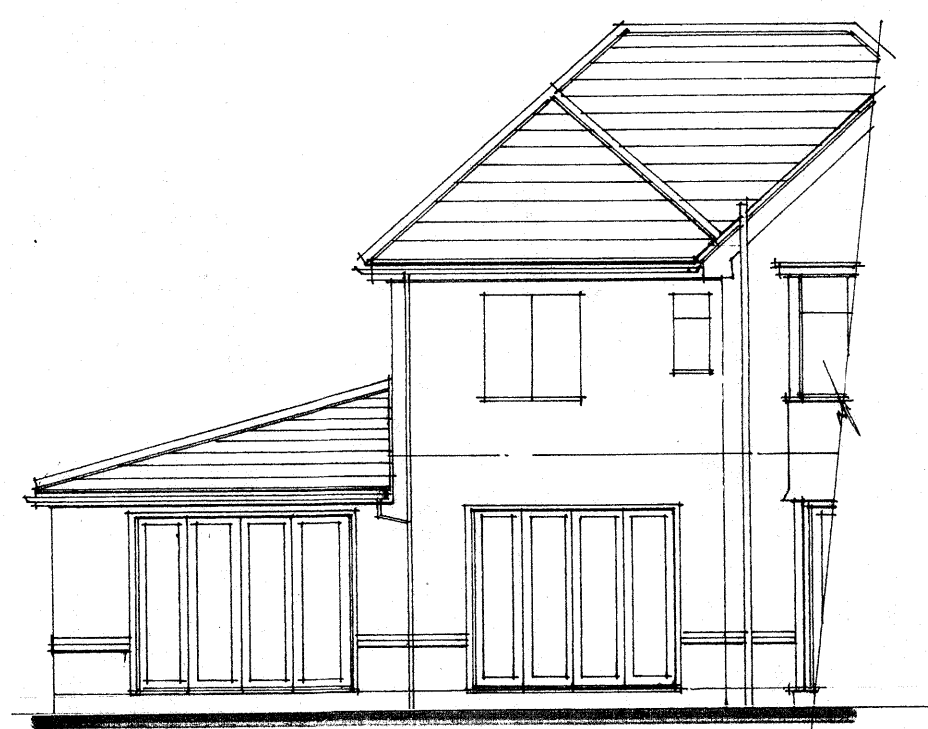


Extg. rear elevation. 1:100.

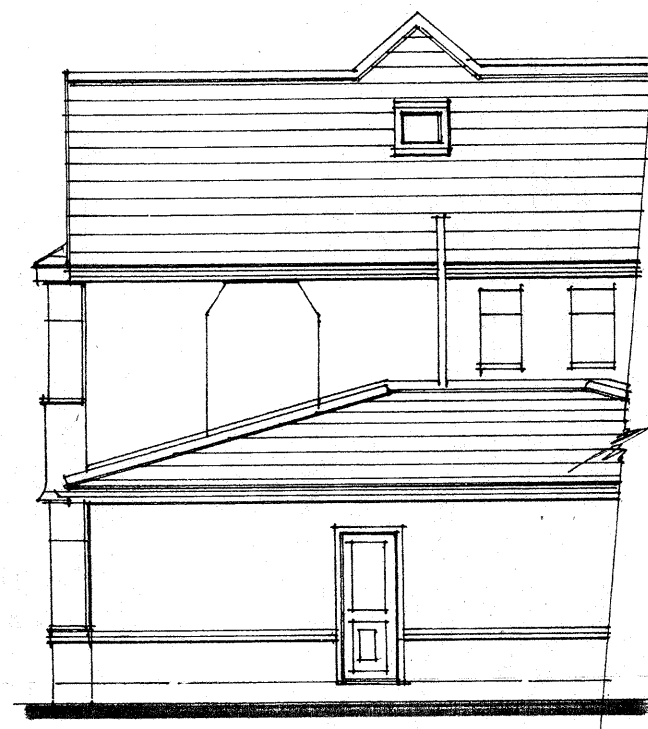

Extg. side elevation. 1:100.

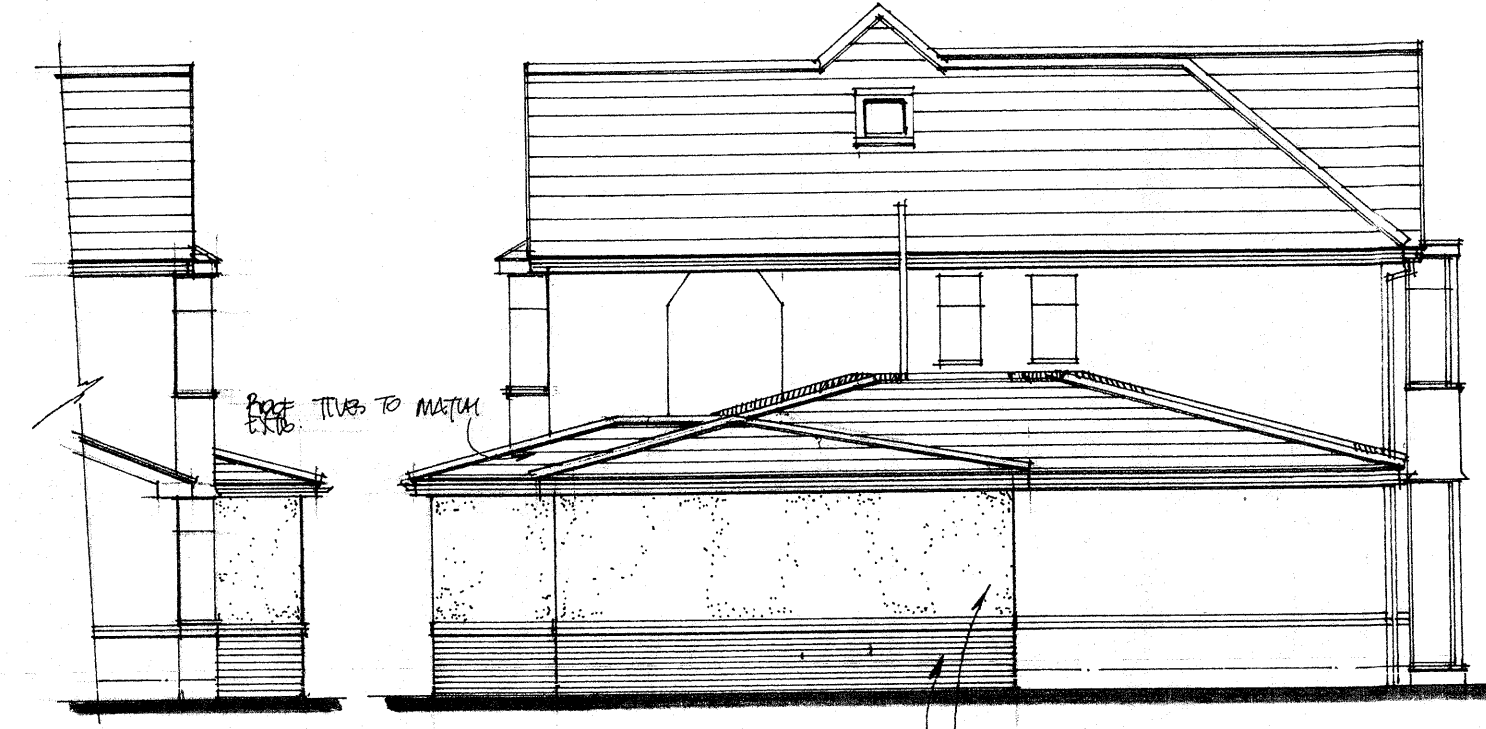


Proposed side elevations. 1:100.

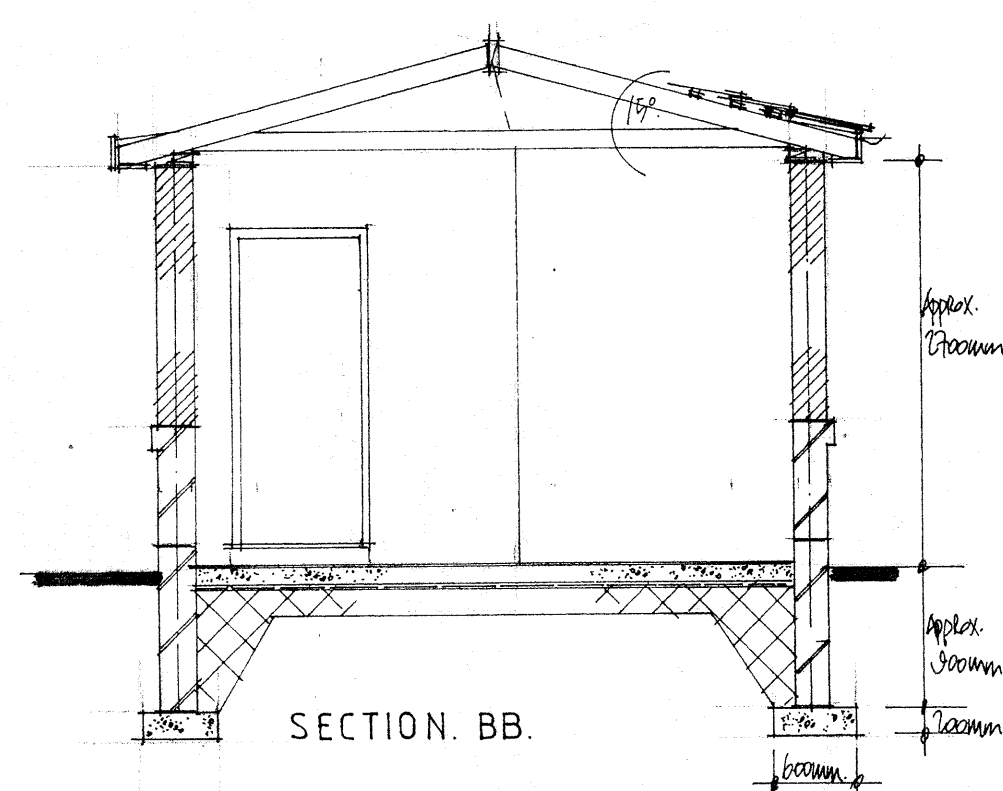



SECTION. BB.




Proposed front elevation. 1:100.

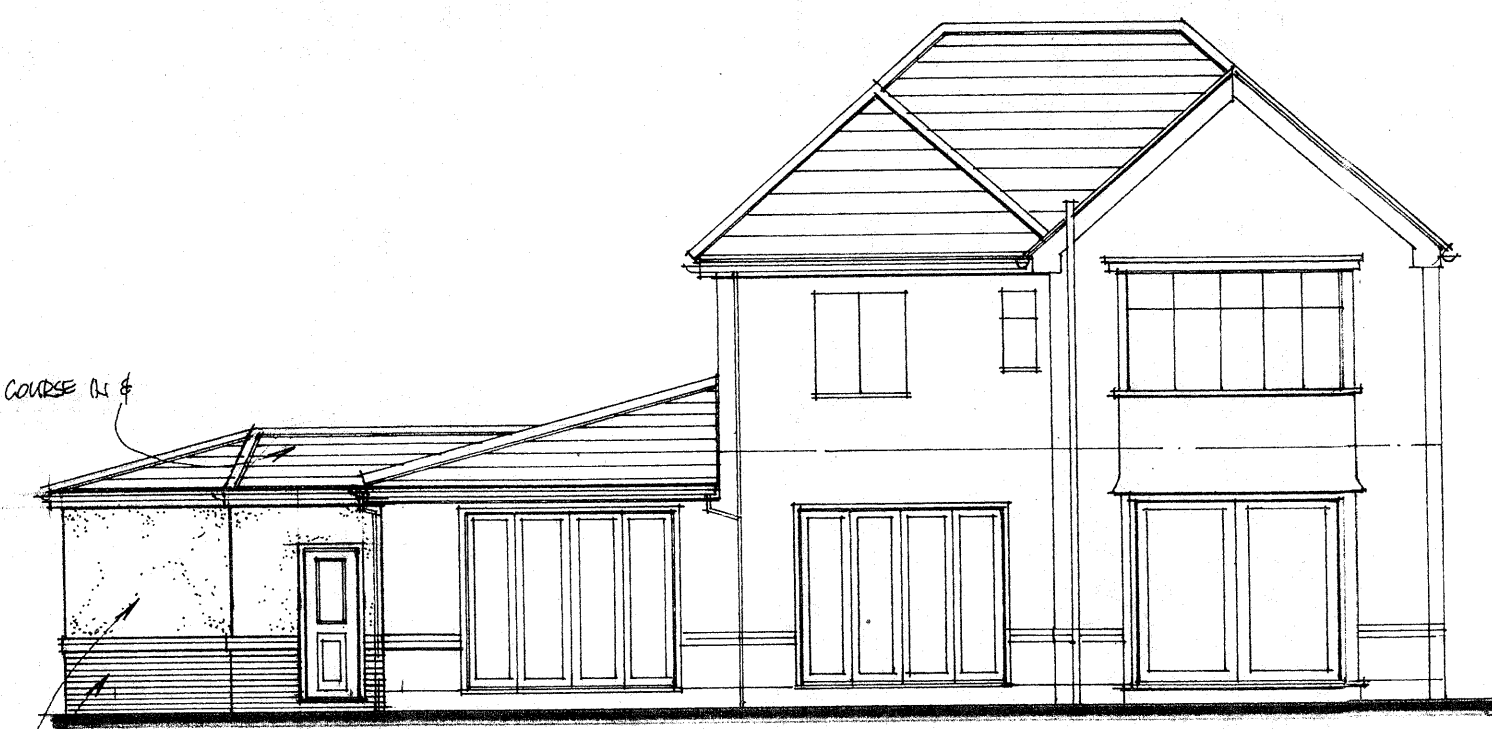

Proposed rear elevation. 1:100.

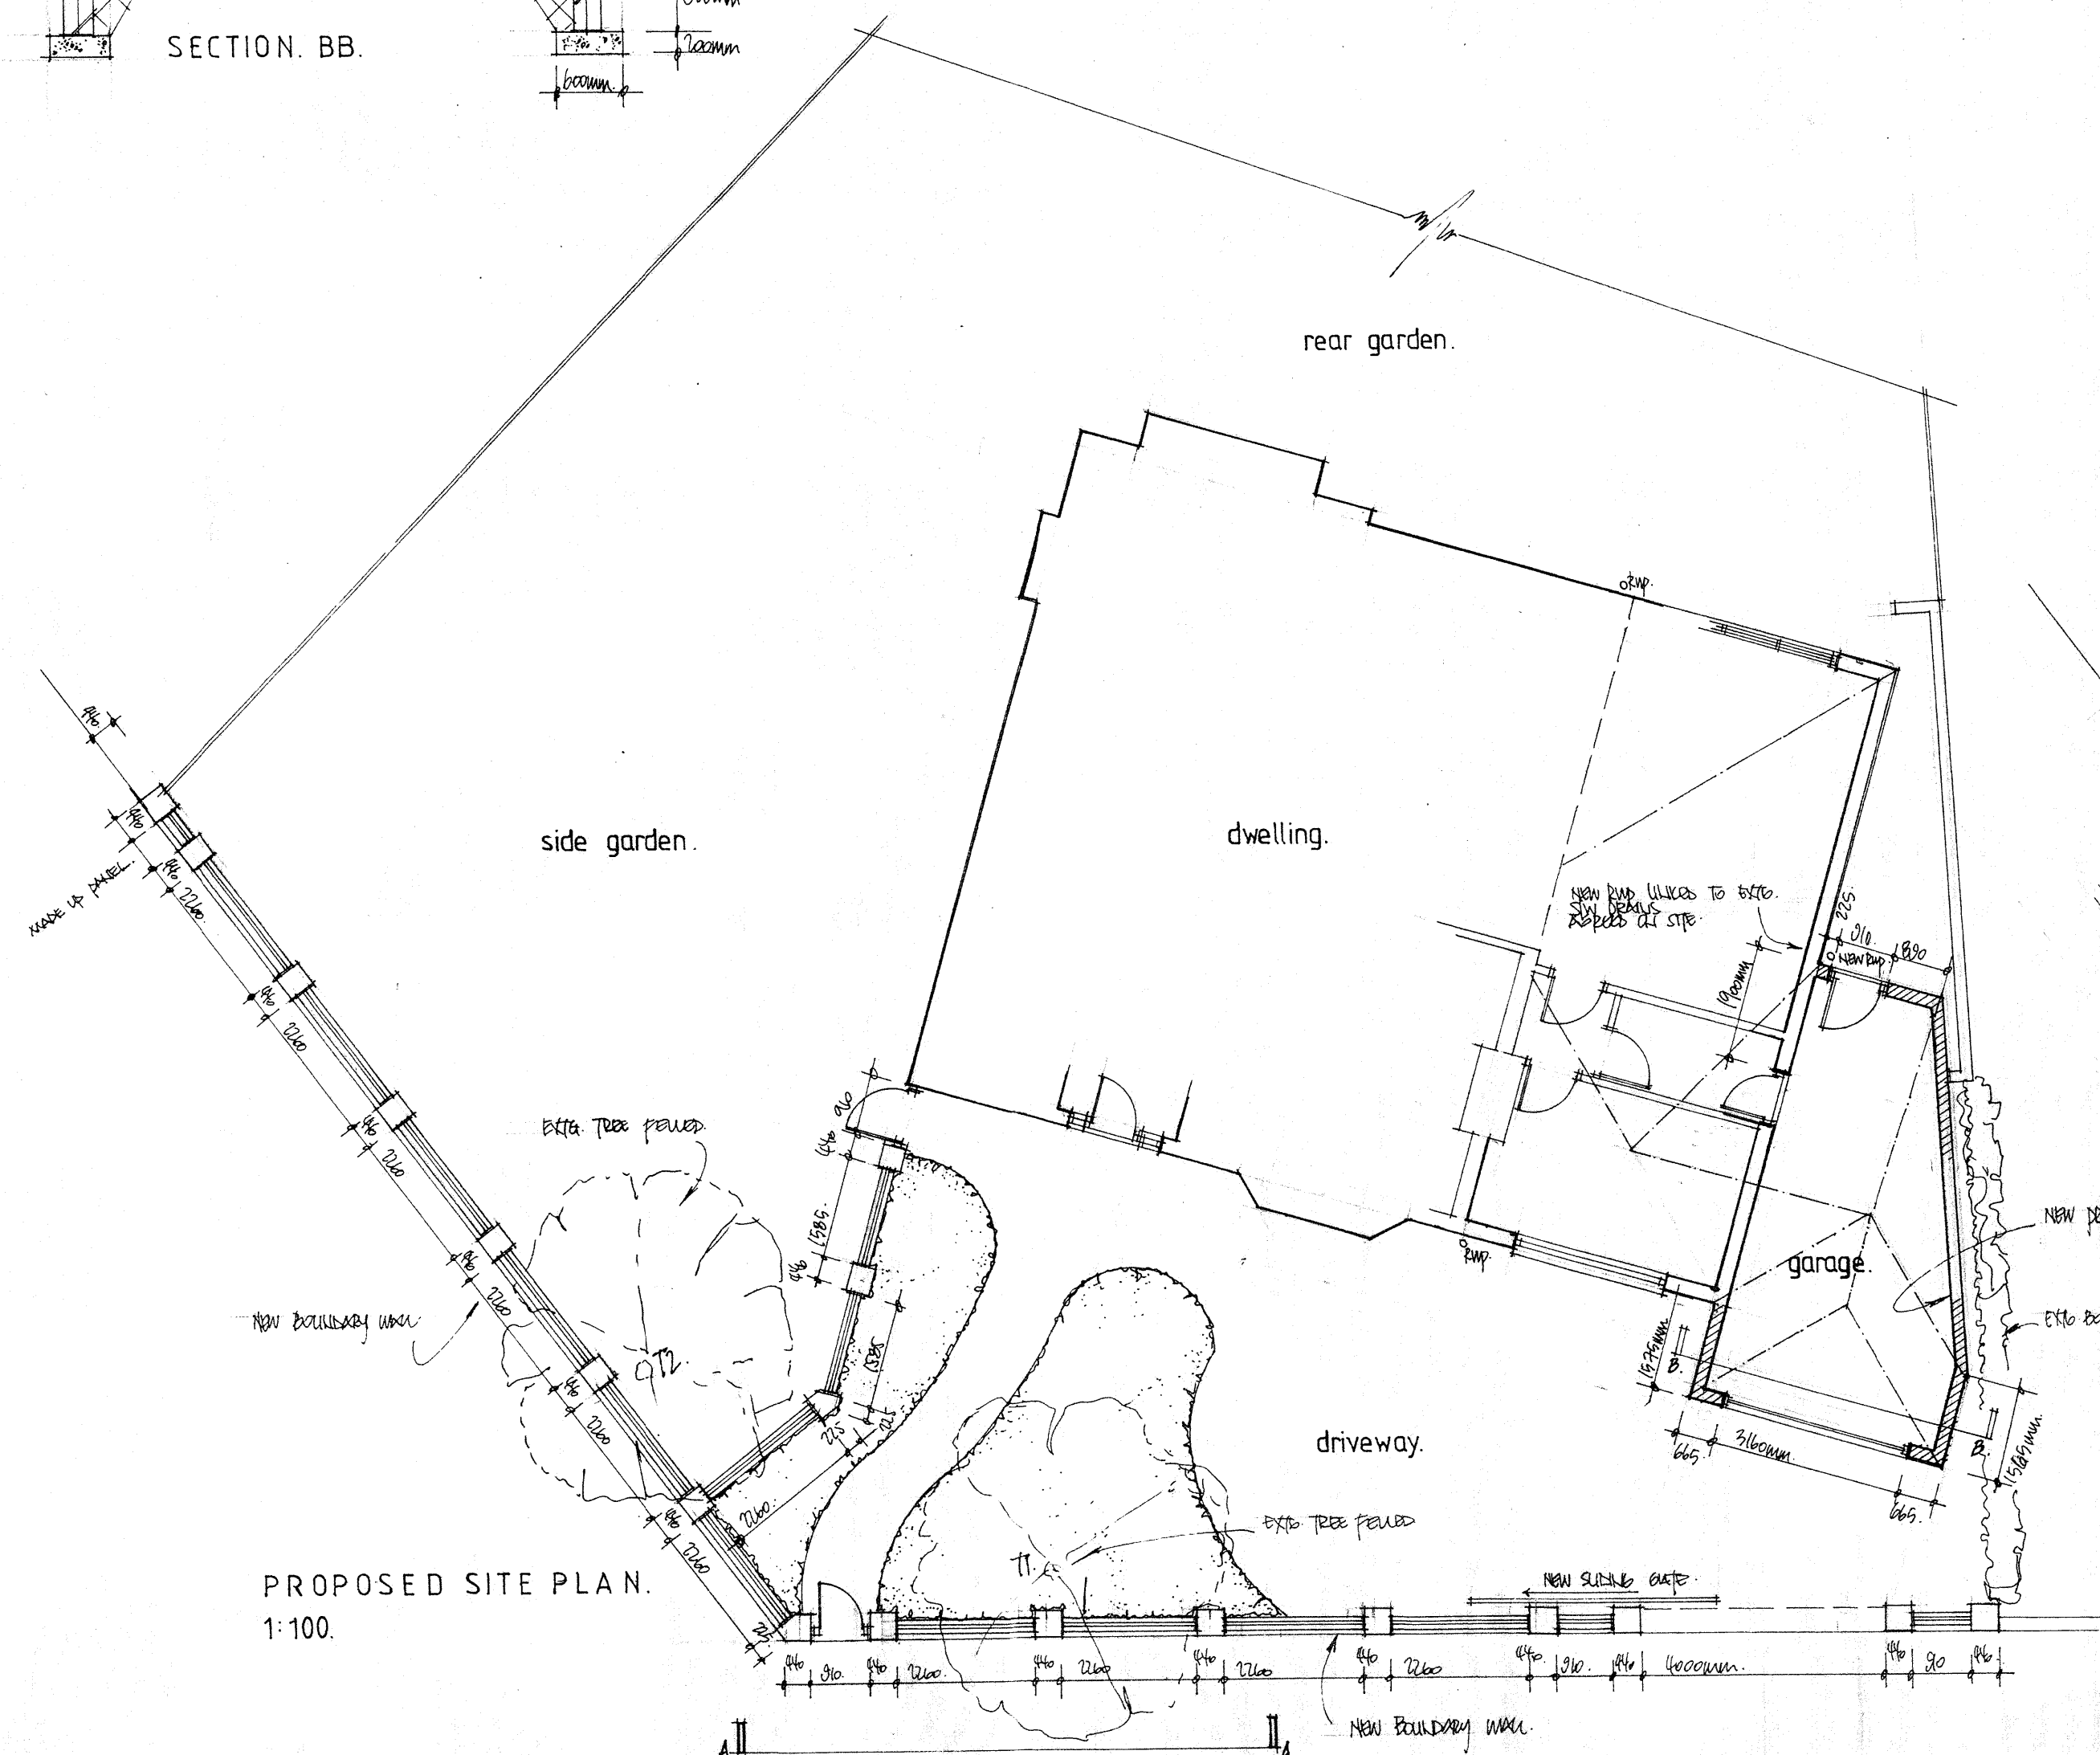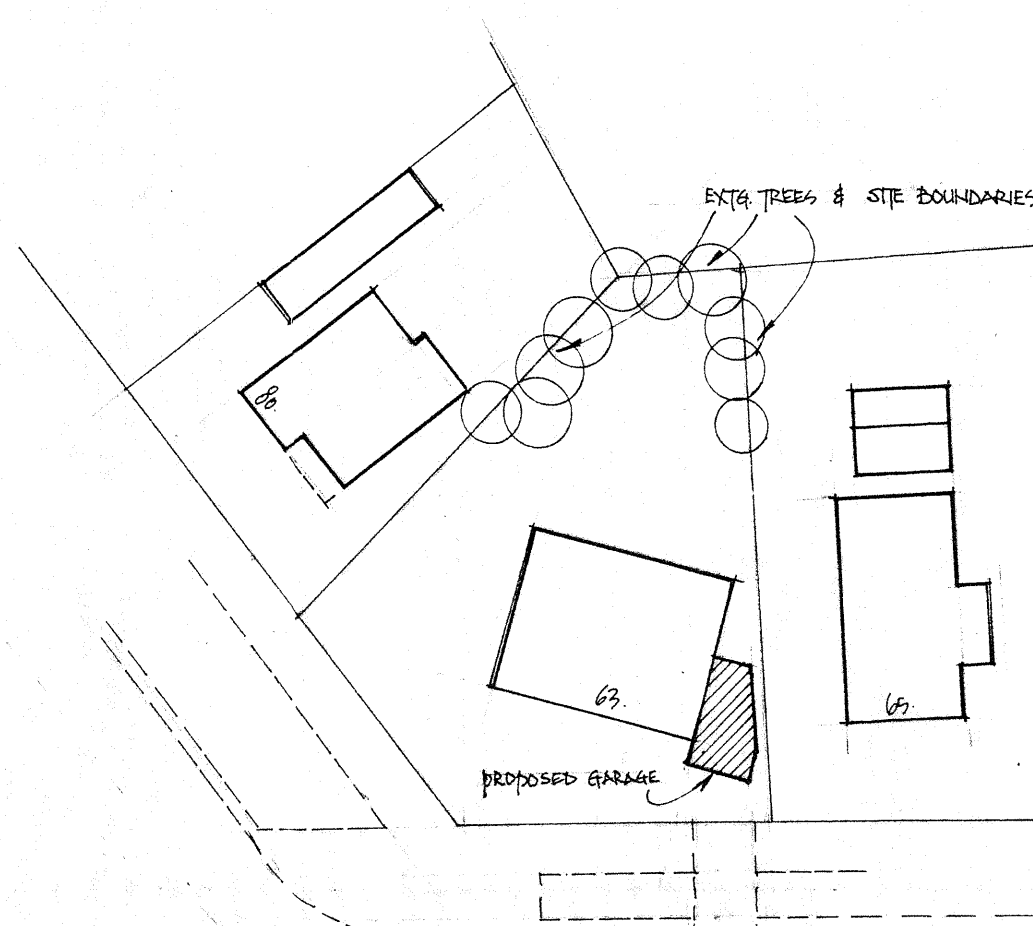PROPOSED SITE PLAN.
1:100.

Proposed block plan. 1:500.

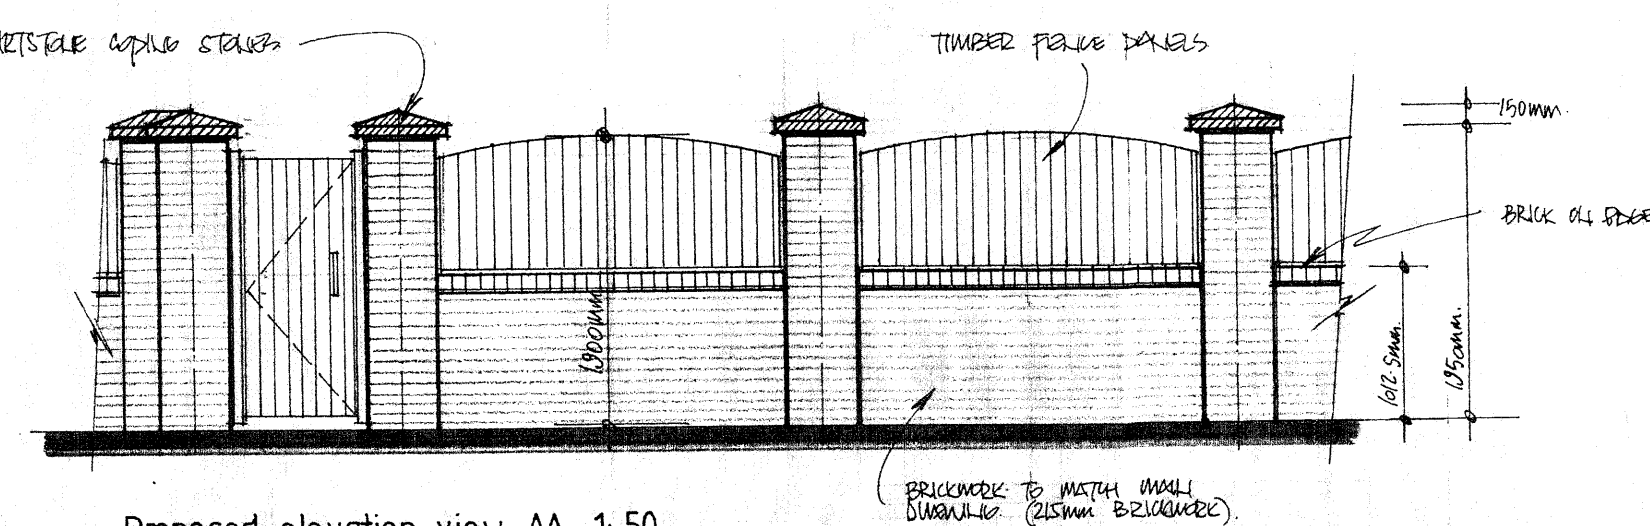

Proposed elevation view. AA. 1:50.

ROOF TILES TO MATCH EXIST ON 25x38mm SW BATTENS ON 90x150mm VAPOR PERMEABLE PITCHES PER CH 30x150mm SW BATTENS @ 450mm, PITCHING ON 75x150mm SW WALL-PLATES & NAILS AT TOP TO 30x150mm RIBBEDWOOD. CEILING JOISTS TO BE 50x150mm @ 900mm. FINES TO BATTENS & BATTENS ON 50x150mm SW WALLS. UNDERSIDE OF CEILING JOISTS LEFT EXPOSED. PROVIDE 90x150mm SW BATTENS. PROVIDE 25x150mm SW C LIPS USED VAPOR BARRIERS TO SUPPORT FEET OF BATTENS TO NEW ROOF. NO INSULATION & VENTILATION REQUIRED. PROVIDE 15mm STEELING QUALITY 15mmx150mm FLOOR BONES & SUPPORT AT BONES TO BEHIND 150mm @ 150mm HALF ROUNDED GUTTER, DRAINING TO 150mm @ 150mm.

100mm CONCRETE SLAB WITH A FINE FILL ON TOP VAPOR BARRIER 150mm ON A SAND BUILT FLOOR 150mm CONCRETE & COLLOCATED CARPETS 150mm @ 150mm.

25mm PULP BOUND BRICK CHIMNEYS TO 100mm BATTENS. BRICKWORK WHERE INDICATED AS EXISTING. PROVIDE 150mm IN A 150mm 150mm 150mm 150mm. PROVIDE 150mm 150mm 150mm 150mm. PROVIDE 25x38mm SW WALL STRAPS, FINES ARE WALL PLATE & FINES TO WALL @ MAX 200mm.

FOUNDATIONS: CONCRETE STRIP FOUNDATIONS, 300mm WIDE x 150mm DEEP, WITH AN APPROX. COLE OF 150mm. FOUNDATIONS TO SATISFY CONDITIONS & TO SATISFACTION OF L.A. BUILDING INSPECTOR.

GENERAL: IN ORDER TO SATISFY BUILDING REGULATIONS, ALL STRUCTURAL TIMBERS USED, MUST BE STRAIGHT GRADES & ANNEAL DRY OR KD.

DO NOT SCALE OFF THIS DRAWING.

ALL DIMENSIONS TO BE CHECKED ON SITE. ALL ELEMENTS OF STRUCTURE TO BE 2nd. FIRE RESISTING.

REVISION	AMENDMENT	DATE
CLIENT MR. & MRS. WESTON. 63 DUDLOW LANE. CALDERSTONES LIVERPOOL L18 2EY.		
DRAWING TITLE PROPOSED ATTACHED GARAGE & FRONT BOUNDARY WALL.		
FULL WORKING DRAWINGS 15/12/15 15/11/15		
SCALE 1:50, 1:100, 1:500 DATE MARCH 2019	DRAWING No. 03	REV.