



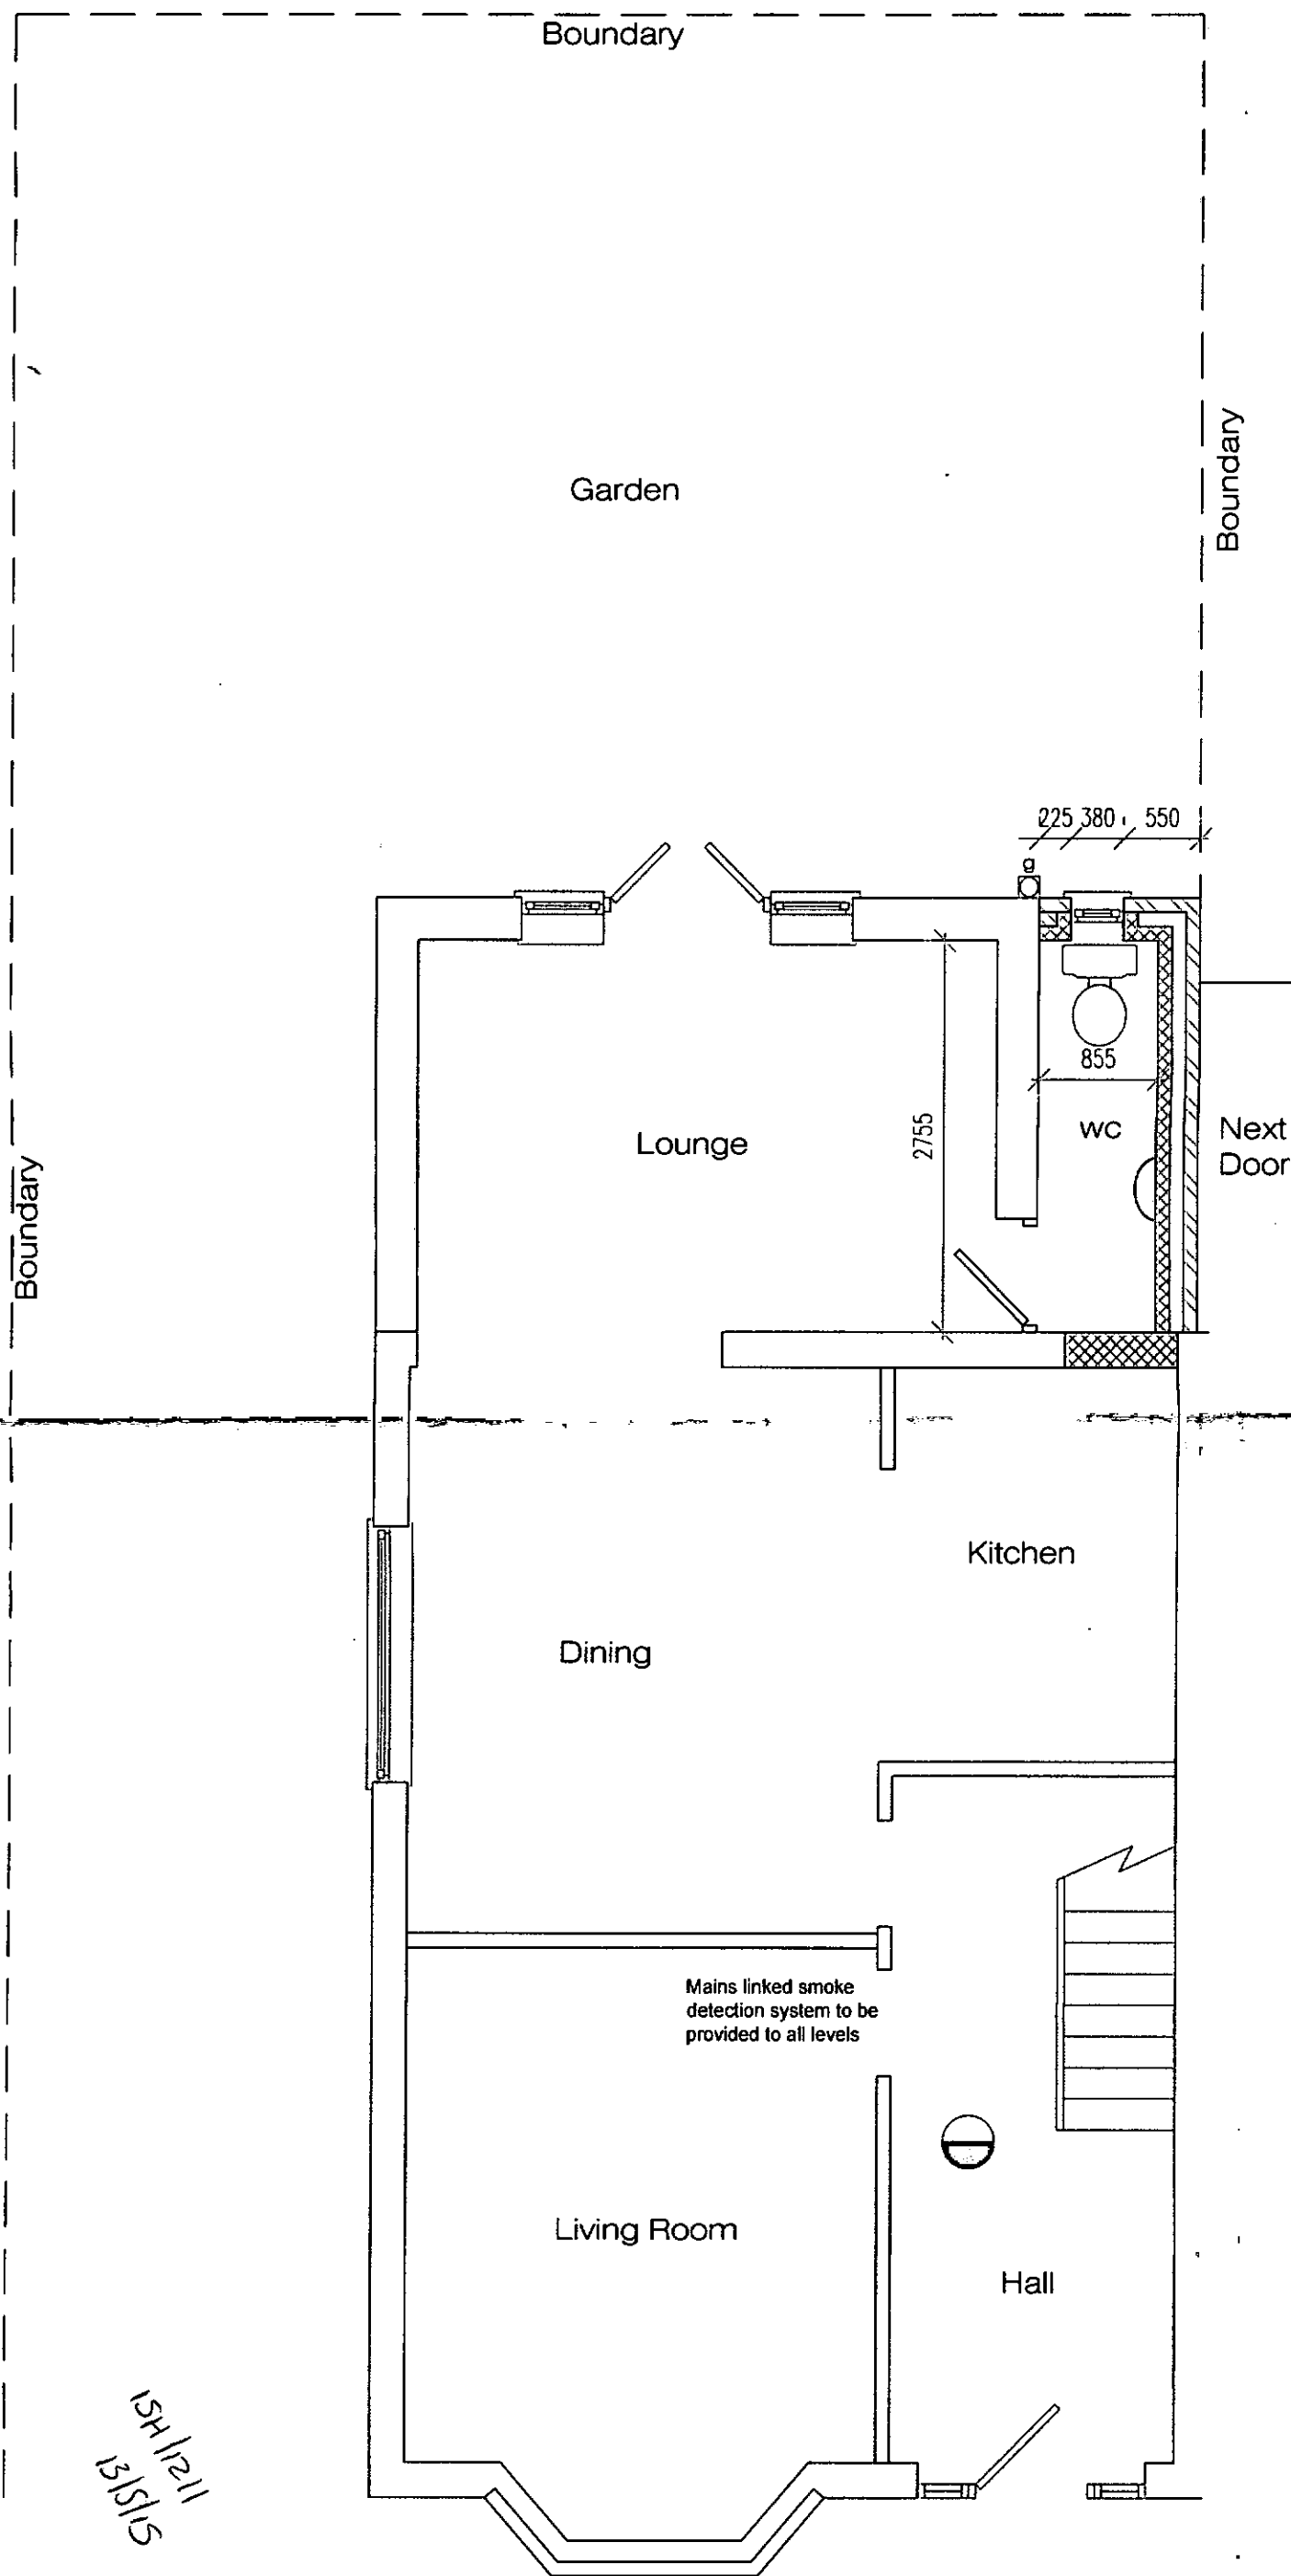


Proposed Ground Floor Plan
1:50 @ A3

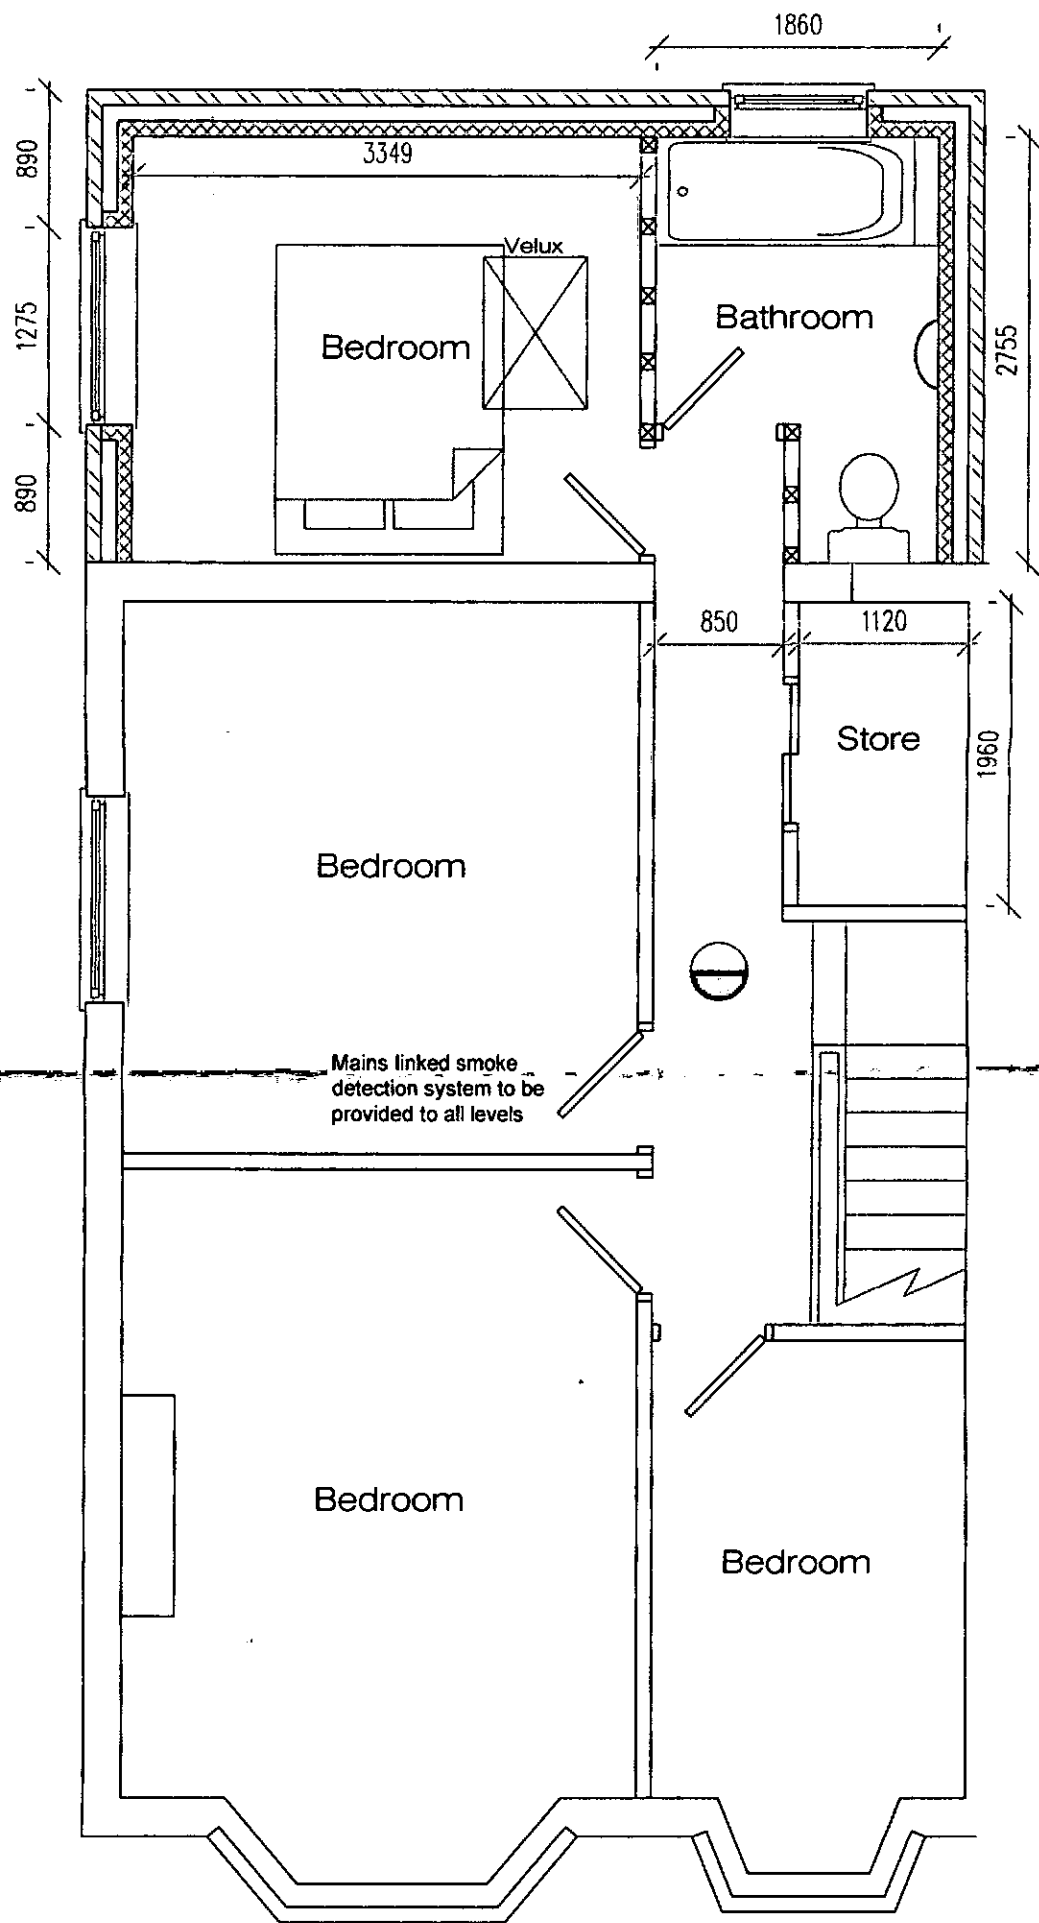


Proposed First Floor Plan
1:50 @ A3


11/21/15
12/5/15

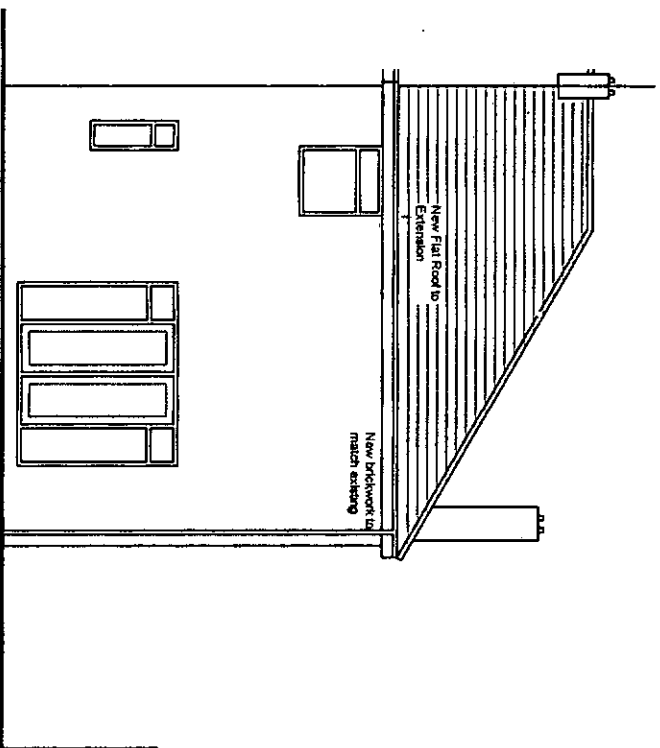

Proposed Rear Elevation

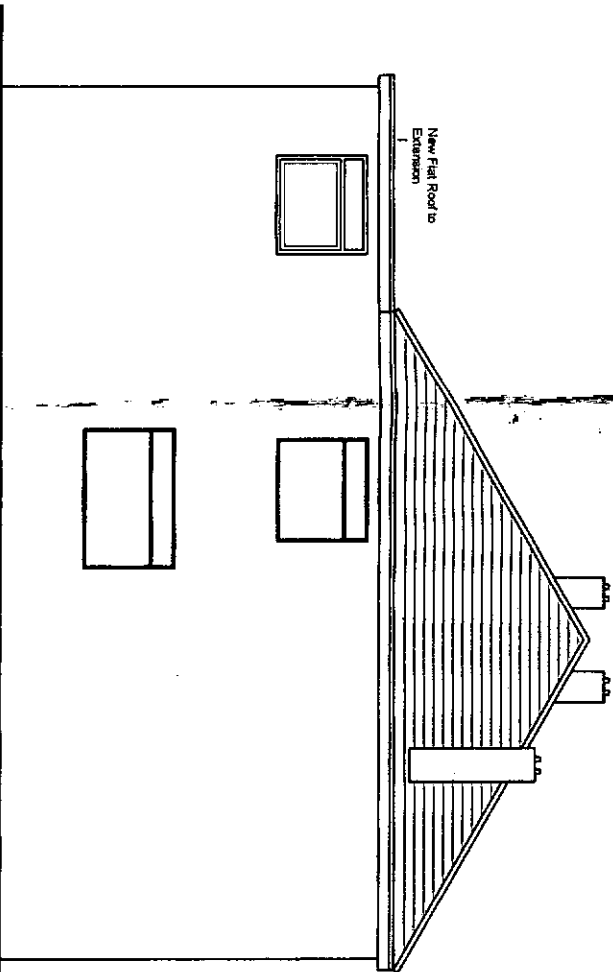

Proposed Side Elevation

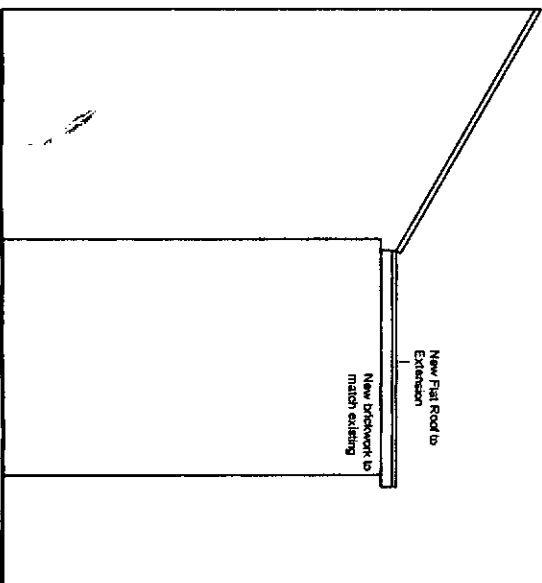

Proposed Side Elevation

rev	Revision details	Date
This drawing is not authorised unless signed as checked & approved		

Address
54 Childwall Road, L15

Job Title
First Floor Extension to Rear
and Single to Rear.

Drawing title
Proposed Elevations

O'RourkeSmith
Architecture
53A Allerton Rd, L18 2DA
Fax:0151 281 5955
Mob:07762259918
15/11/11
13/5/15

Chkd	Appvd	date	scale	drawn	rev
		Apr '15	1:100 @ A3		
DRAWING NO					