



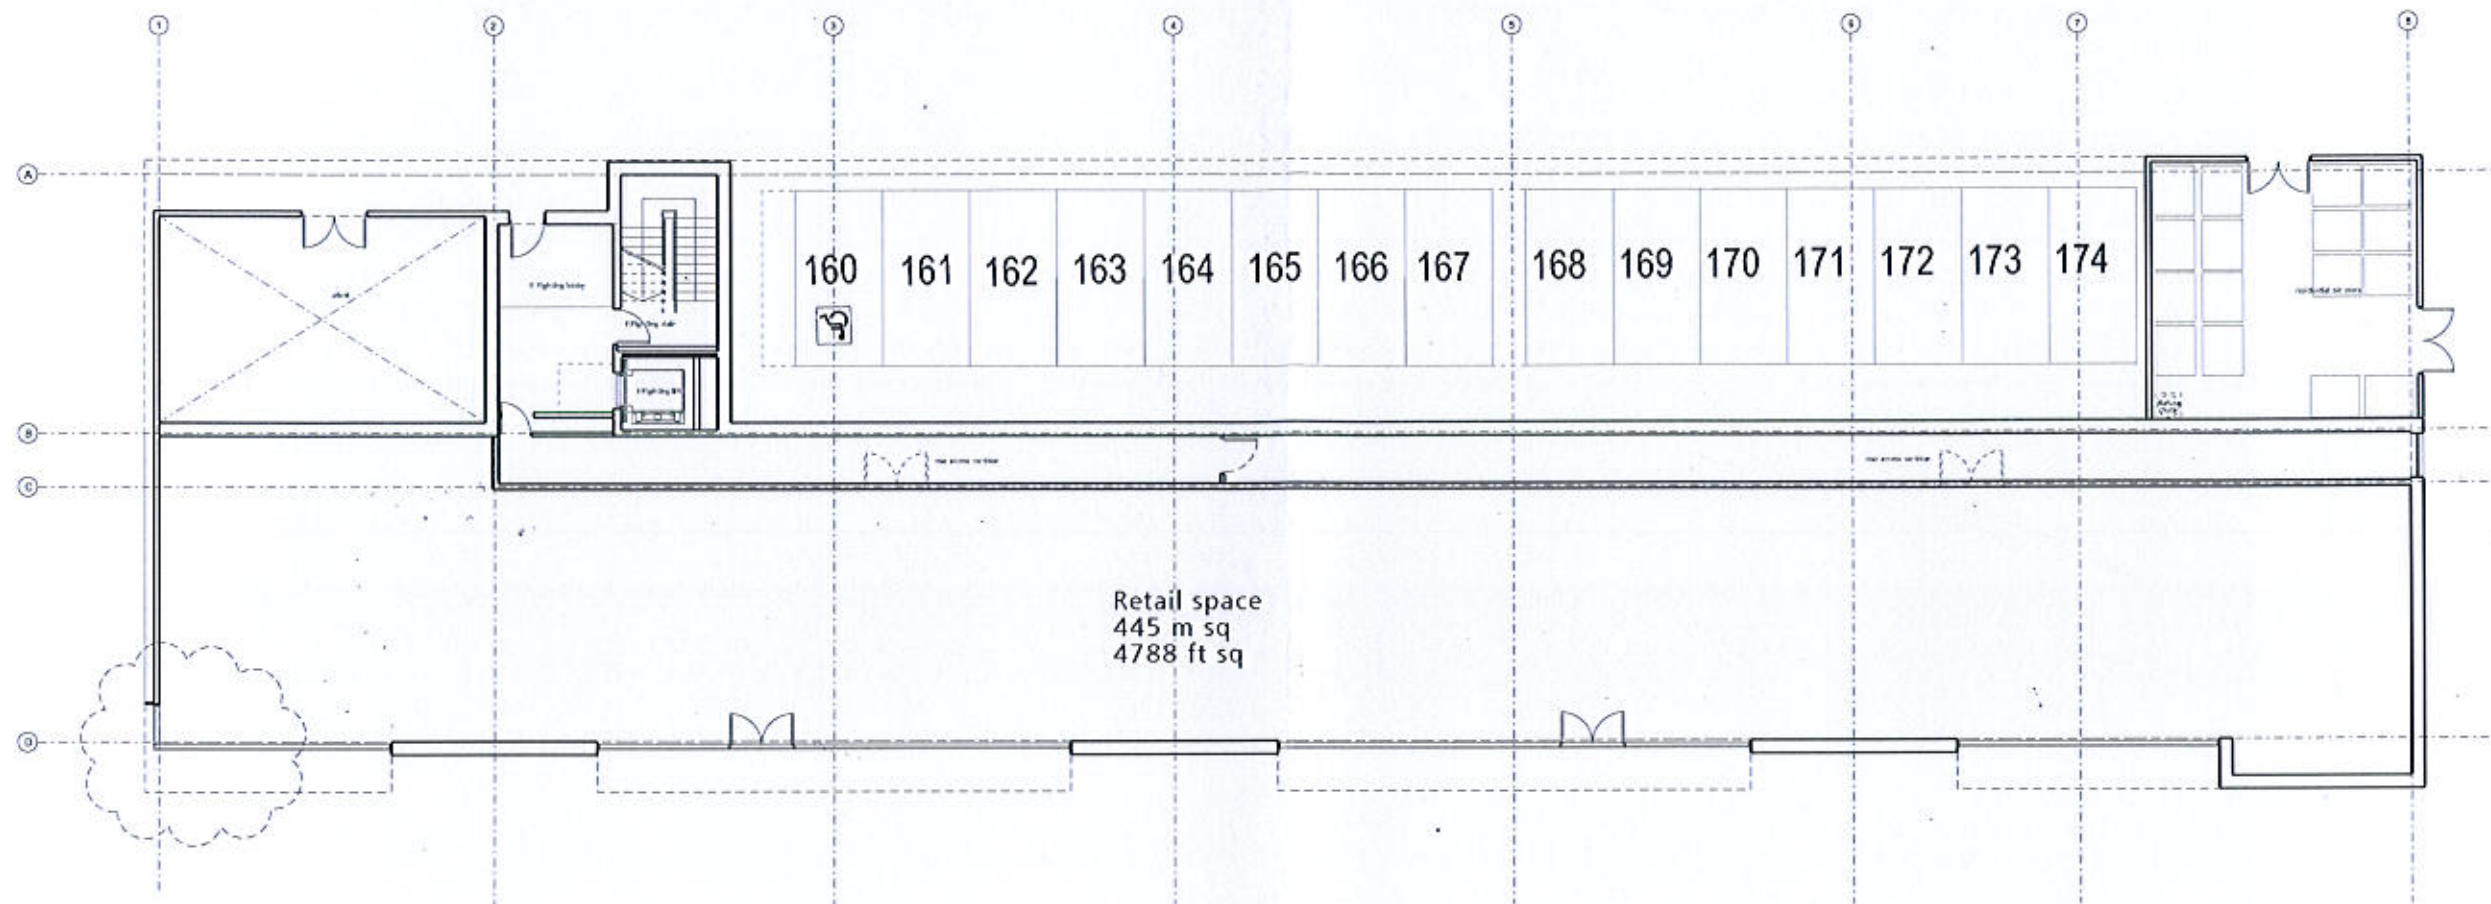

Lower Ground Floor

16F/0794

29/3/16

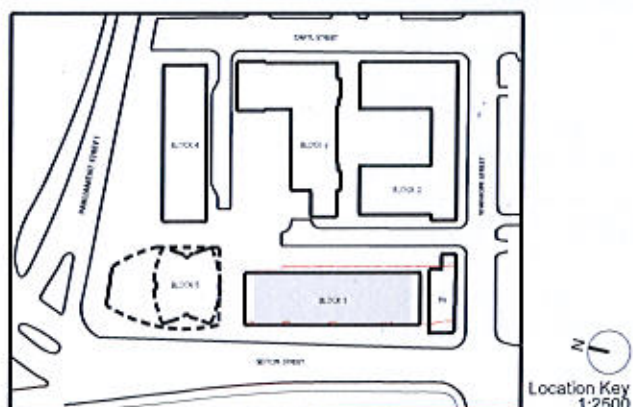

FALCONER CHESTER HALL



No 12 Temple Street, Liverpool, L2 5RH Telephone +44(0)151 243 5800
5th Floor, 22 Soho Square, London, W1D 4NS Telephone +44(0) 203 137 7393

Planning

Rev P3 - Mar 2015 - layouts revised to suit client requirements
Rev P2 - Feb 2015 - layouts revised to suit client requirements
Rev P1 - Dec 2014 - Building line pulled forward.

Project Title
Sefton Quarter Liverpool - Block 1
Drawing Title
Proposed Lower Ground Floor Plan


Client
Vermont CL
Drawn By
PN

Date
dec 2014

Scale
1:200 @A3

Project No.
P13-068
Drawing No.
02-03-001 P3


www.fcharchitects.com
© F.C.H.

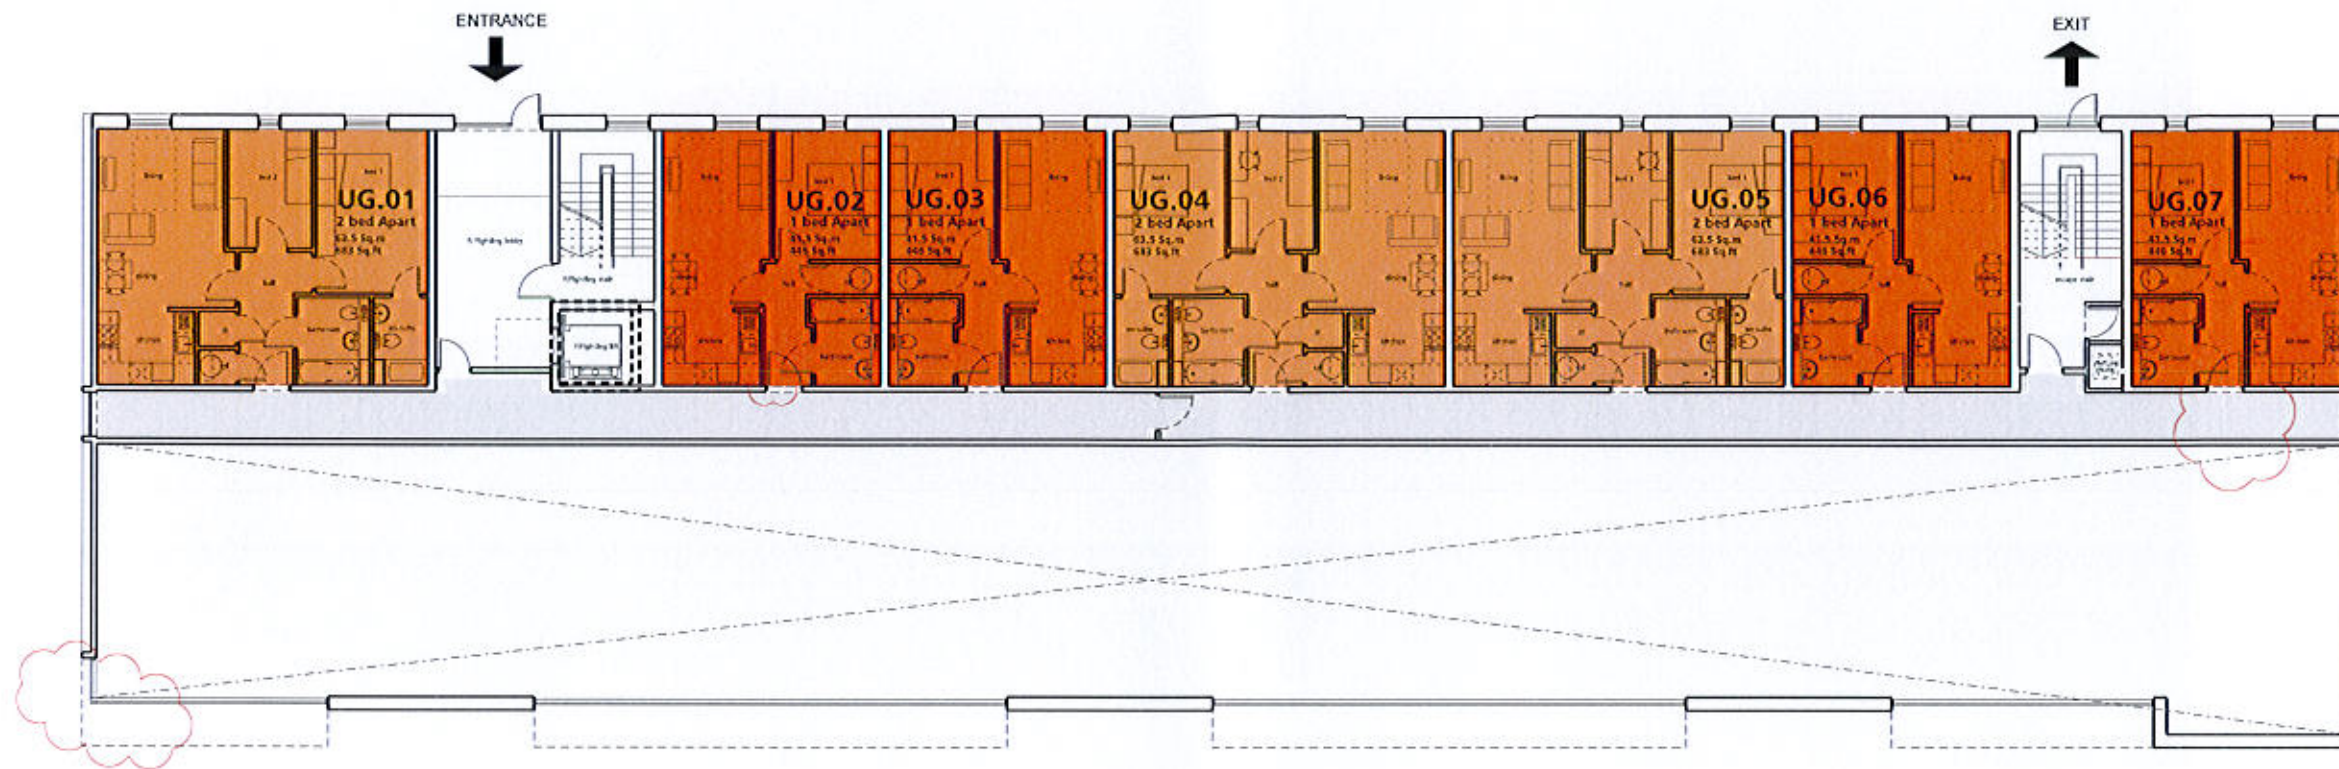

Upper Ground Floor

16F/0794

29/3/16

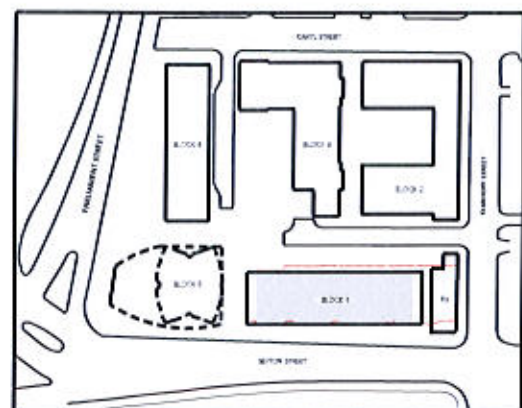

Location Key
1:2500

- One bedroom apartment
- Two bedroom apartment
- Three bedroom apartment

FALCONER CHESTER HALL



No 12 Temple Street, Liverpool, L2 5RH Telephone +44(0)151 243 5800
5th Floor, 22 Soho Square, London, W1D 4NS Telephone +44(0) 203 137 7393

Planning

Rev P3 - Mar 2015 - layouts revised to suit client requirements
Rev P2 - Feb 2015 - layouts revised to suit client requirements
Rev P1 - Dec 2014 - Building line pulled forward

Project Title
Sefton Quarter Liverpool - Block 1

Drawing Title
Proposed Upper Ground Floor Plan

Client
Vermont CL


Drawn By Date
PN dec 2014

Scale
1:200 @A3


Project No.
P13-068

Drawing No.
02-03-002 P3

www.fcharchitects.com
© F.C.H.

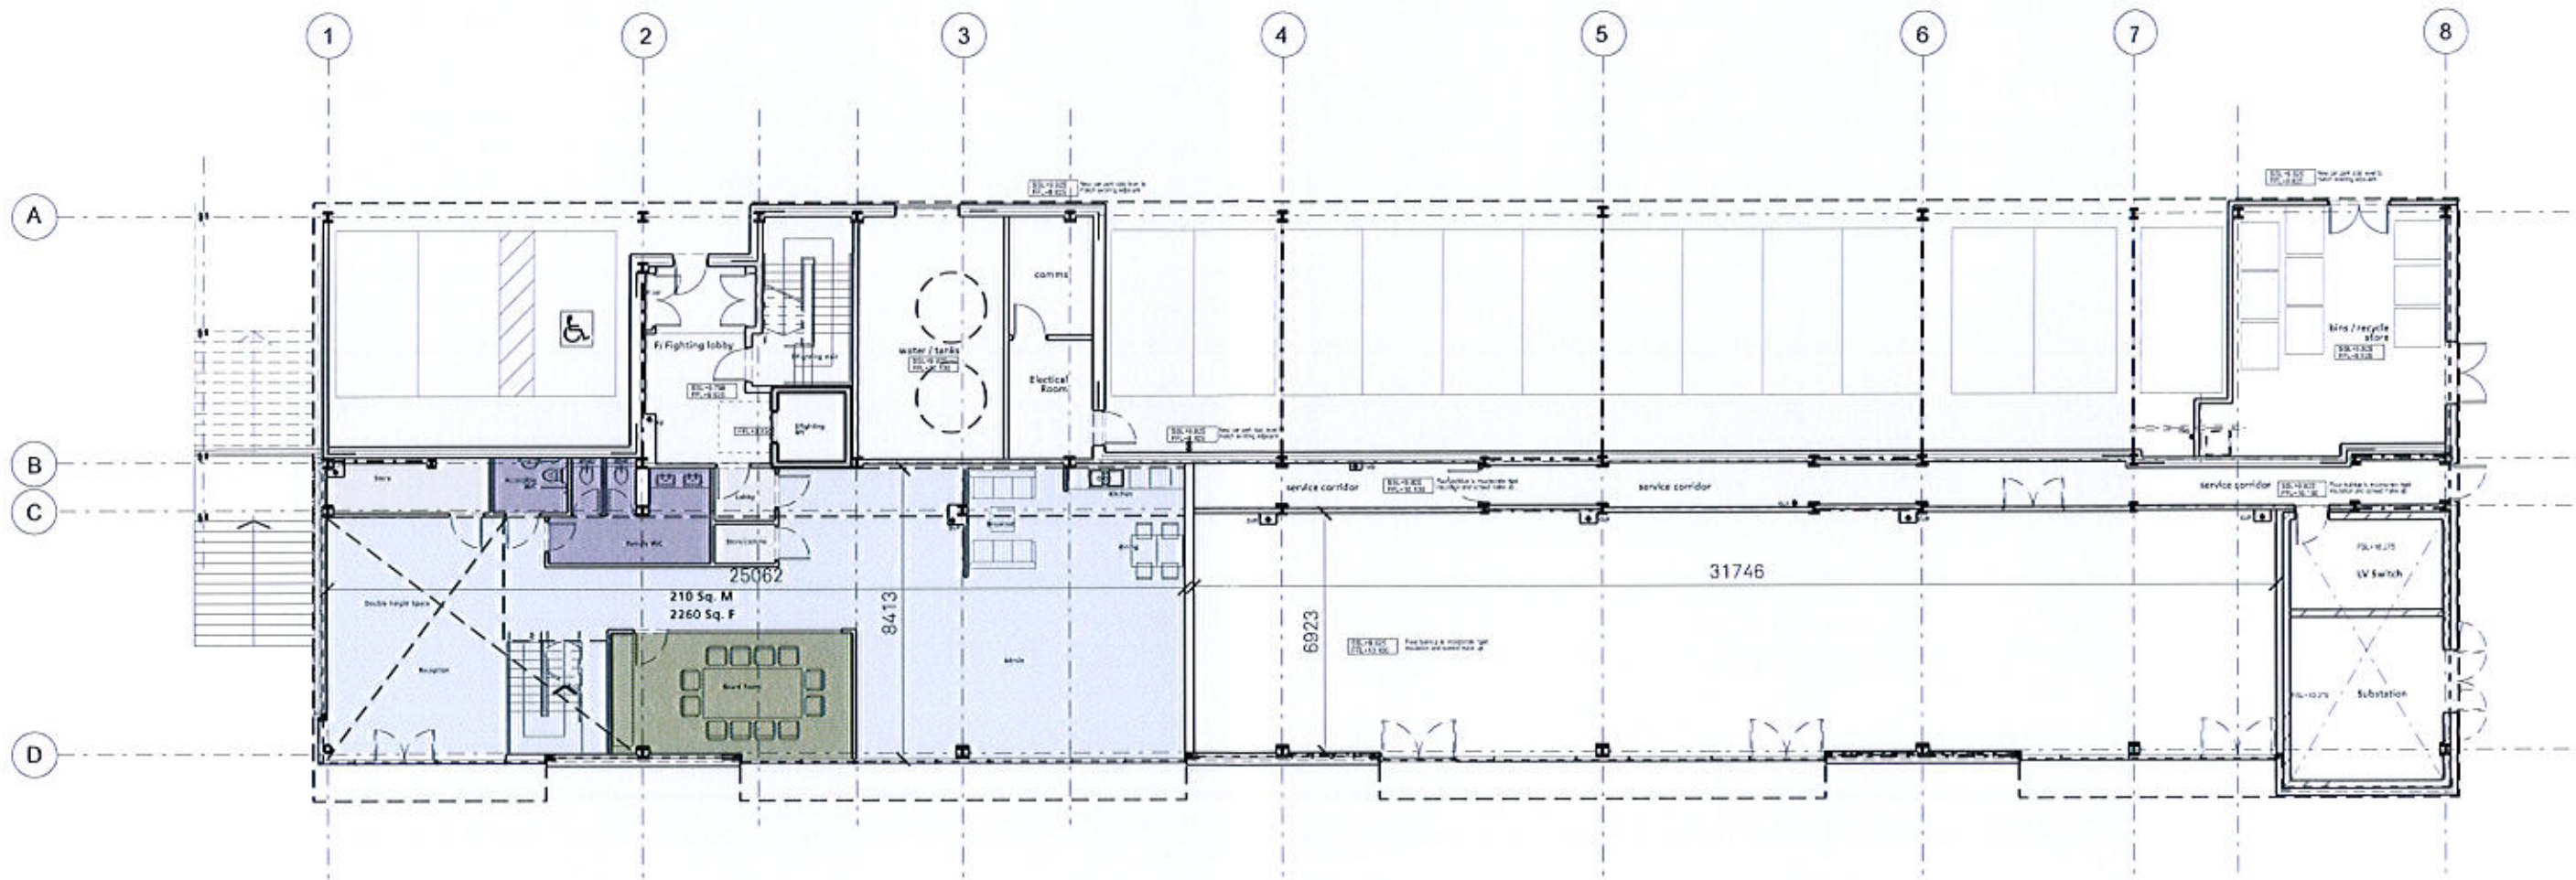

16F/0794
29/3/16

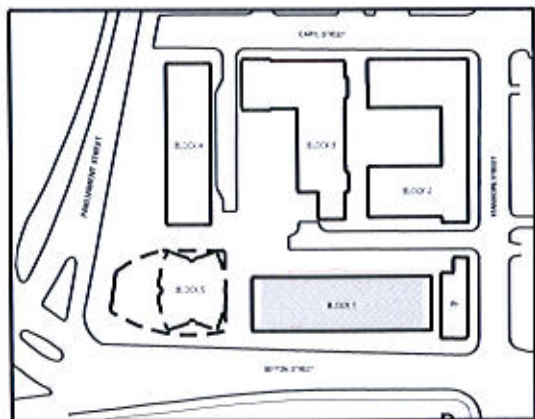

Proposed Plan: first floor: Class B1

FALCONER CHESTER HALL





London | Liverpool | Kuala Lumpur | Telephone +44(0)151 243 5800

Project Title
Sefton Quarter Liverpool Block 1
Drawing Title
Proposed Office Space
Client
VERMONT
Drawn By
ST
Date
MAR 16
Scale
1:200 @ A3

Project No.
P13-068
Drawing No.
02-03-020

www.fcharchitects.com
© F.C.H.

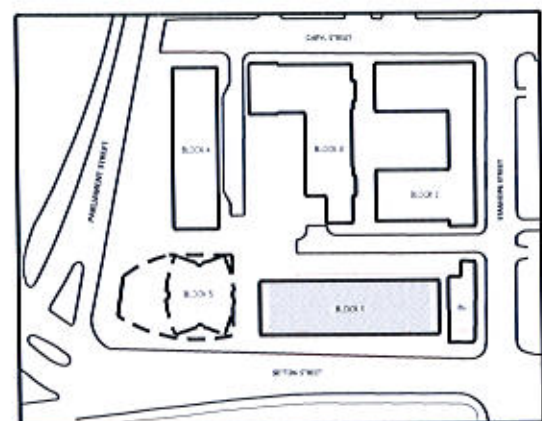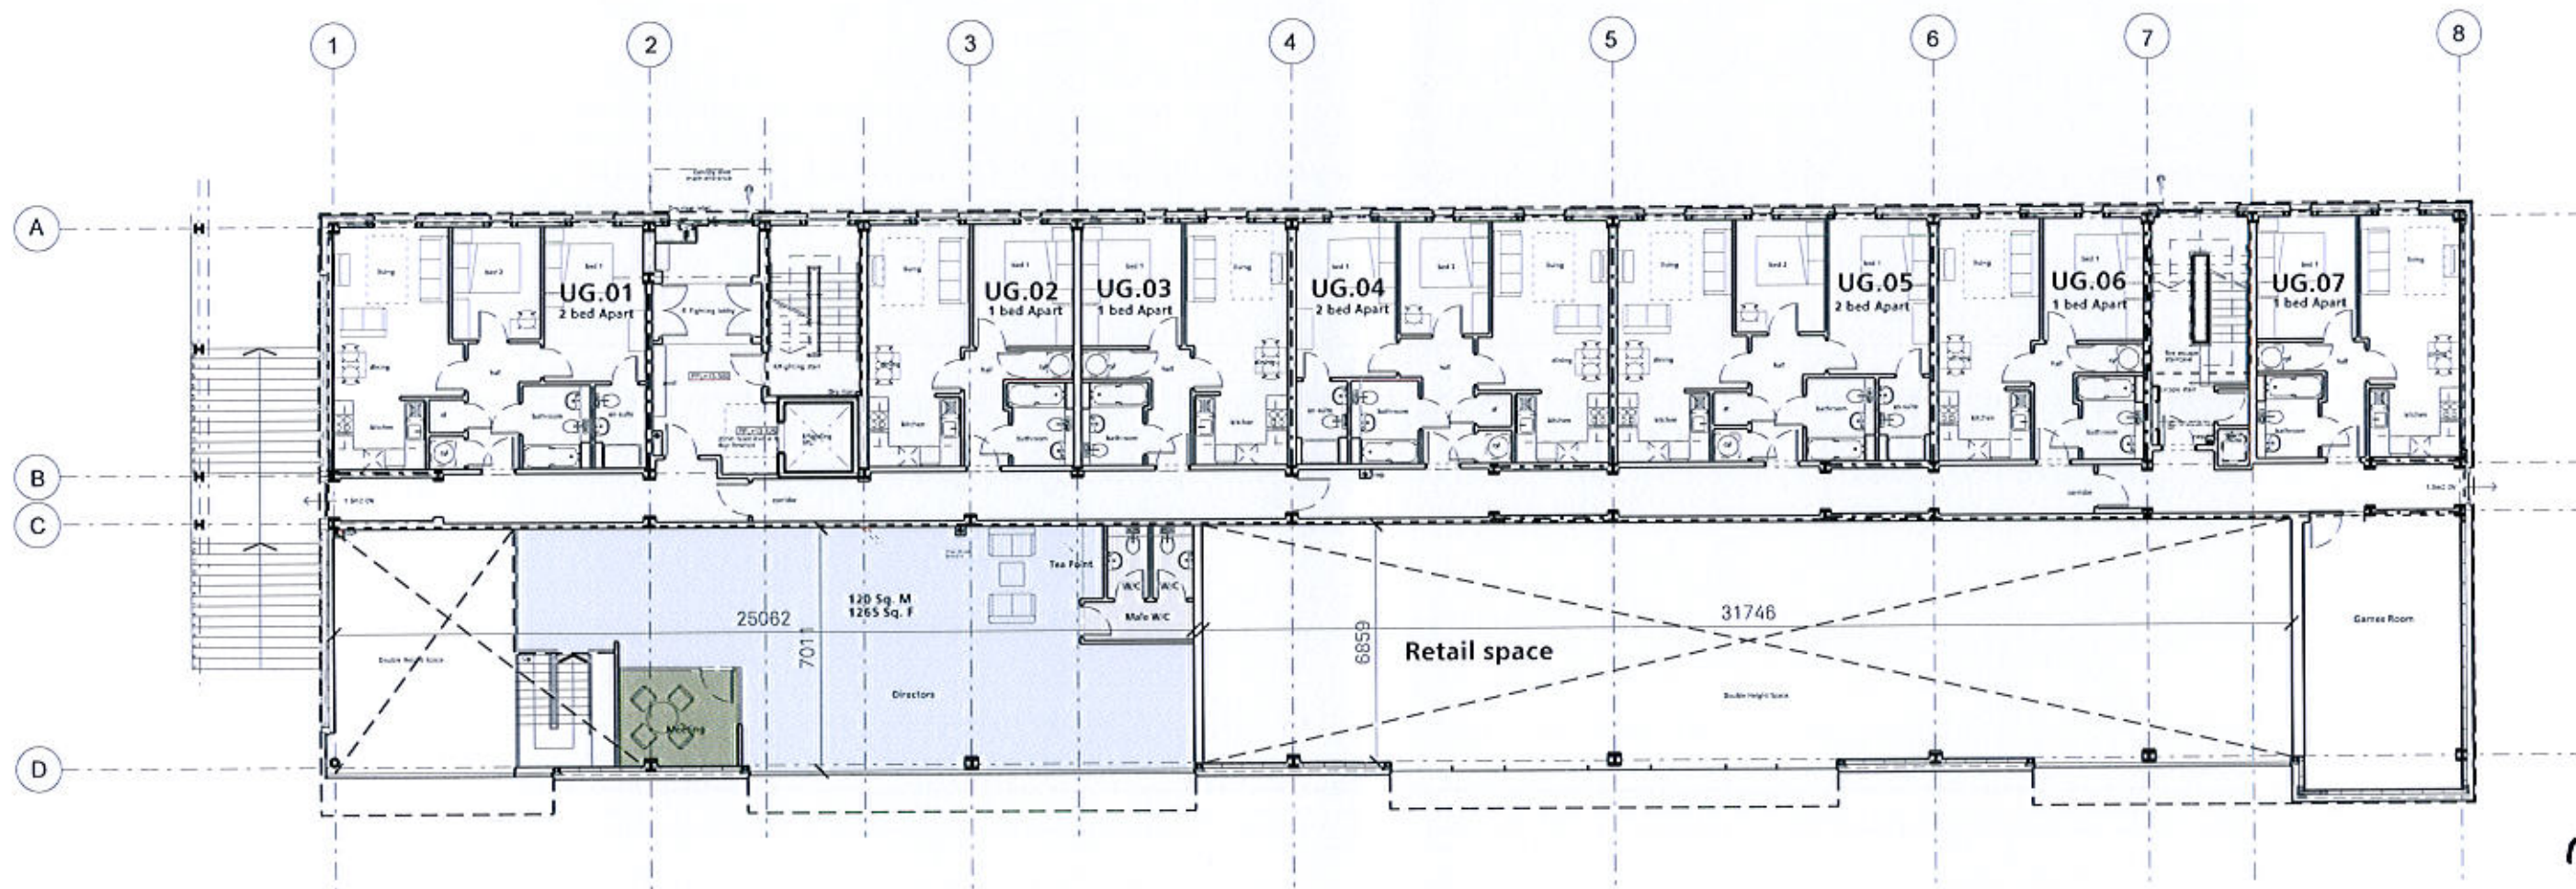

Location Key
1:2500

FALCONER CHESTER HALL



London | Liverpool | Kuala Lumpur | Telephone +44(0)151 243 5800

FOR PLANNING

Project Title
Sefton Quarter Liverpool Block 1
Drawing Title
Proposed Office space Upper Ground Floor
Client
VERMONT
Drawn By
ST
Date
MAR 16
Scale
1:200 @ A3
Project No.
P13-068
Drawing No.
02-03-21

www.fcharchitects.com
© F.C.H.

