


PROPOSED GROUND FLOOR PLAN – APARTMENT ONE (1:50)

14F/2570
24/01/14

PROPOSED 3 STOREY 1 BED APARTMENTS
at
31 Beechwood Road, Aigburth, Liverpool, L19 0LA
for
Doyle Developments Limited
October 2014
Dwg No 100/04

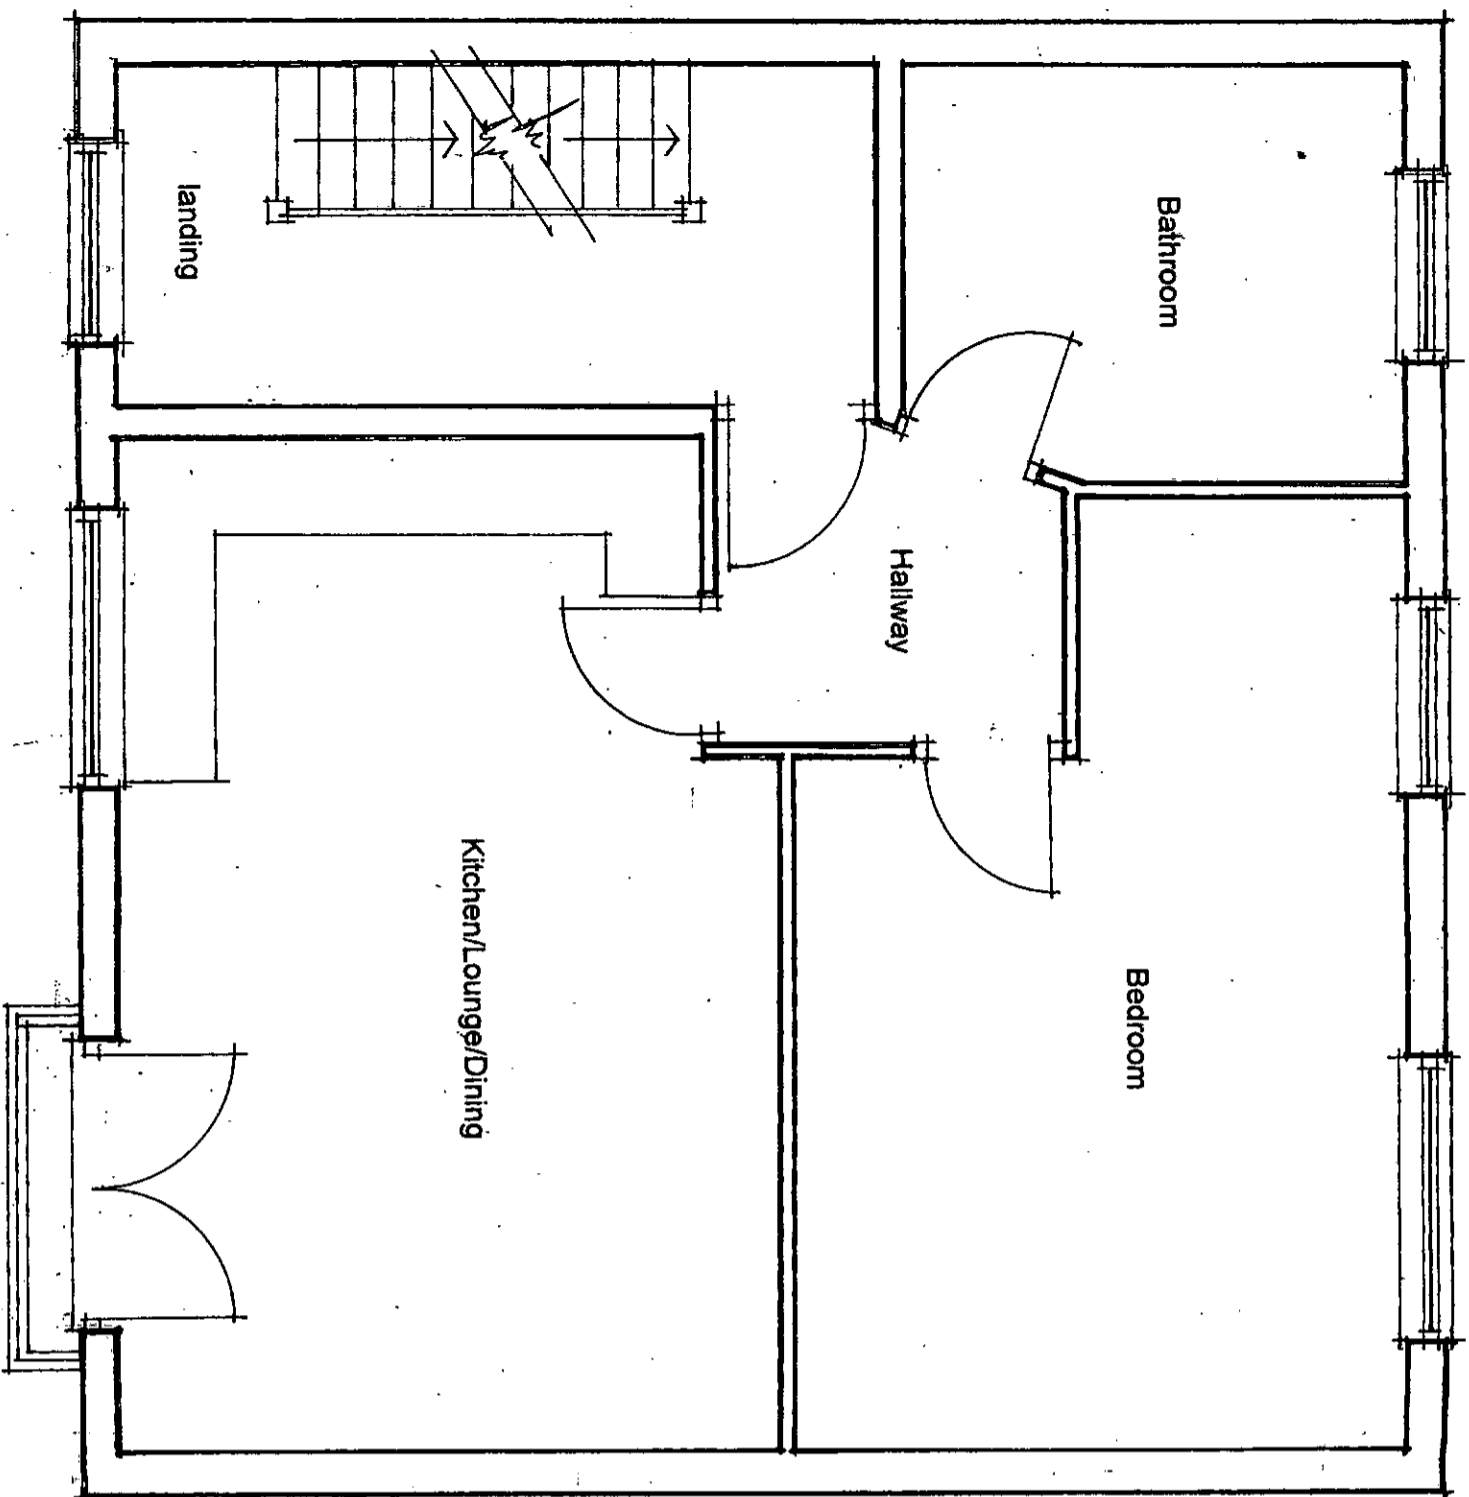

PROPOSED FIRST FLOOR PLAN - APARTMENT TWO (1:50)

144/2576
24/10/14

PROPOSED 3 STOREY 1 BED APARTMENTS

at


31 Beechwood Road, Algburth, Liverpool, L19 0LA

for

Doyle Developments Limited

October 2014

Drwg No 100/05

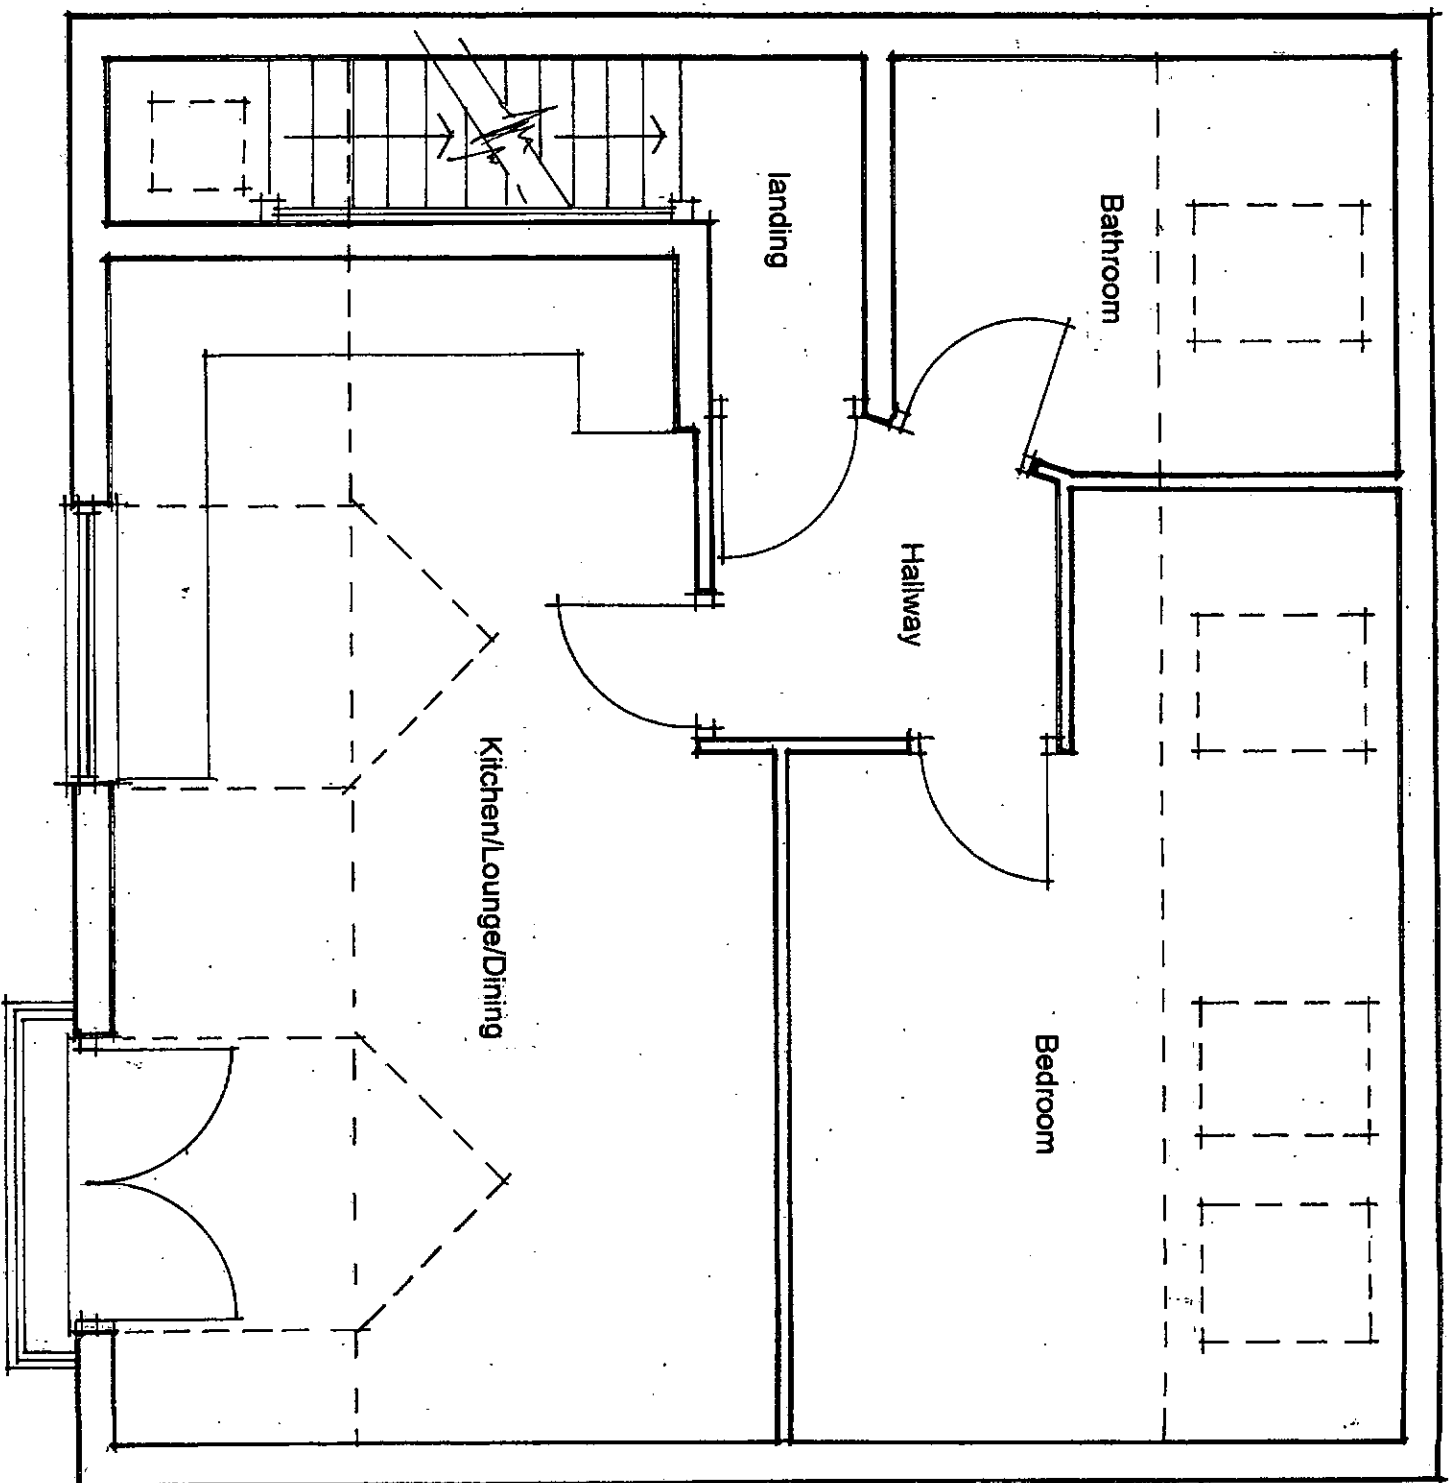

PROPOSED SECOND FLOOR PLAN – APARTMENT THREE (1:50)

148/2570
24/10/14

PROPOSED 3 STOREY 1 BED APARTMENTS

at


31 Beechwood Road, Aigburth, Liverpool, L19 0LA

for

Doyle Developments Limited

October 2014

Drwg No 100/06

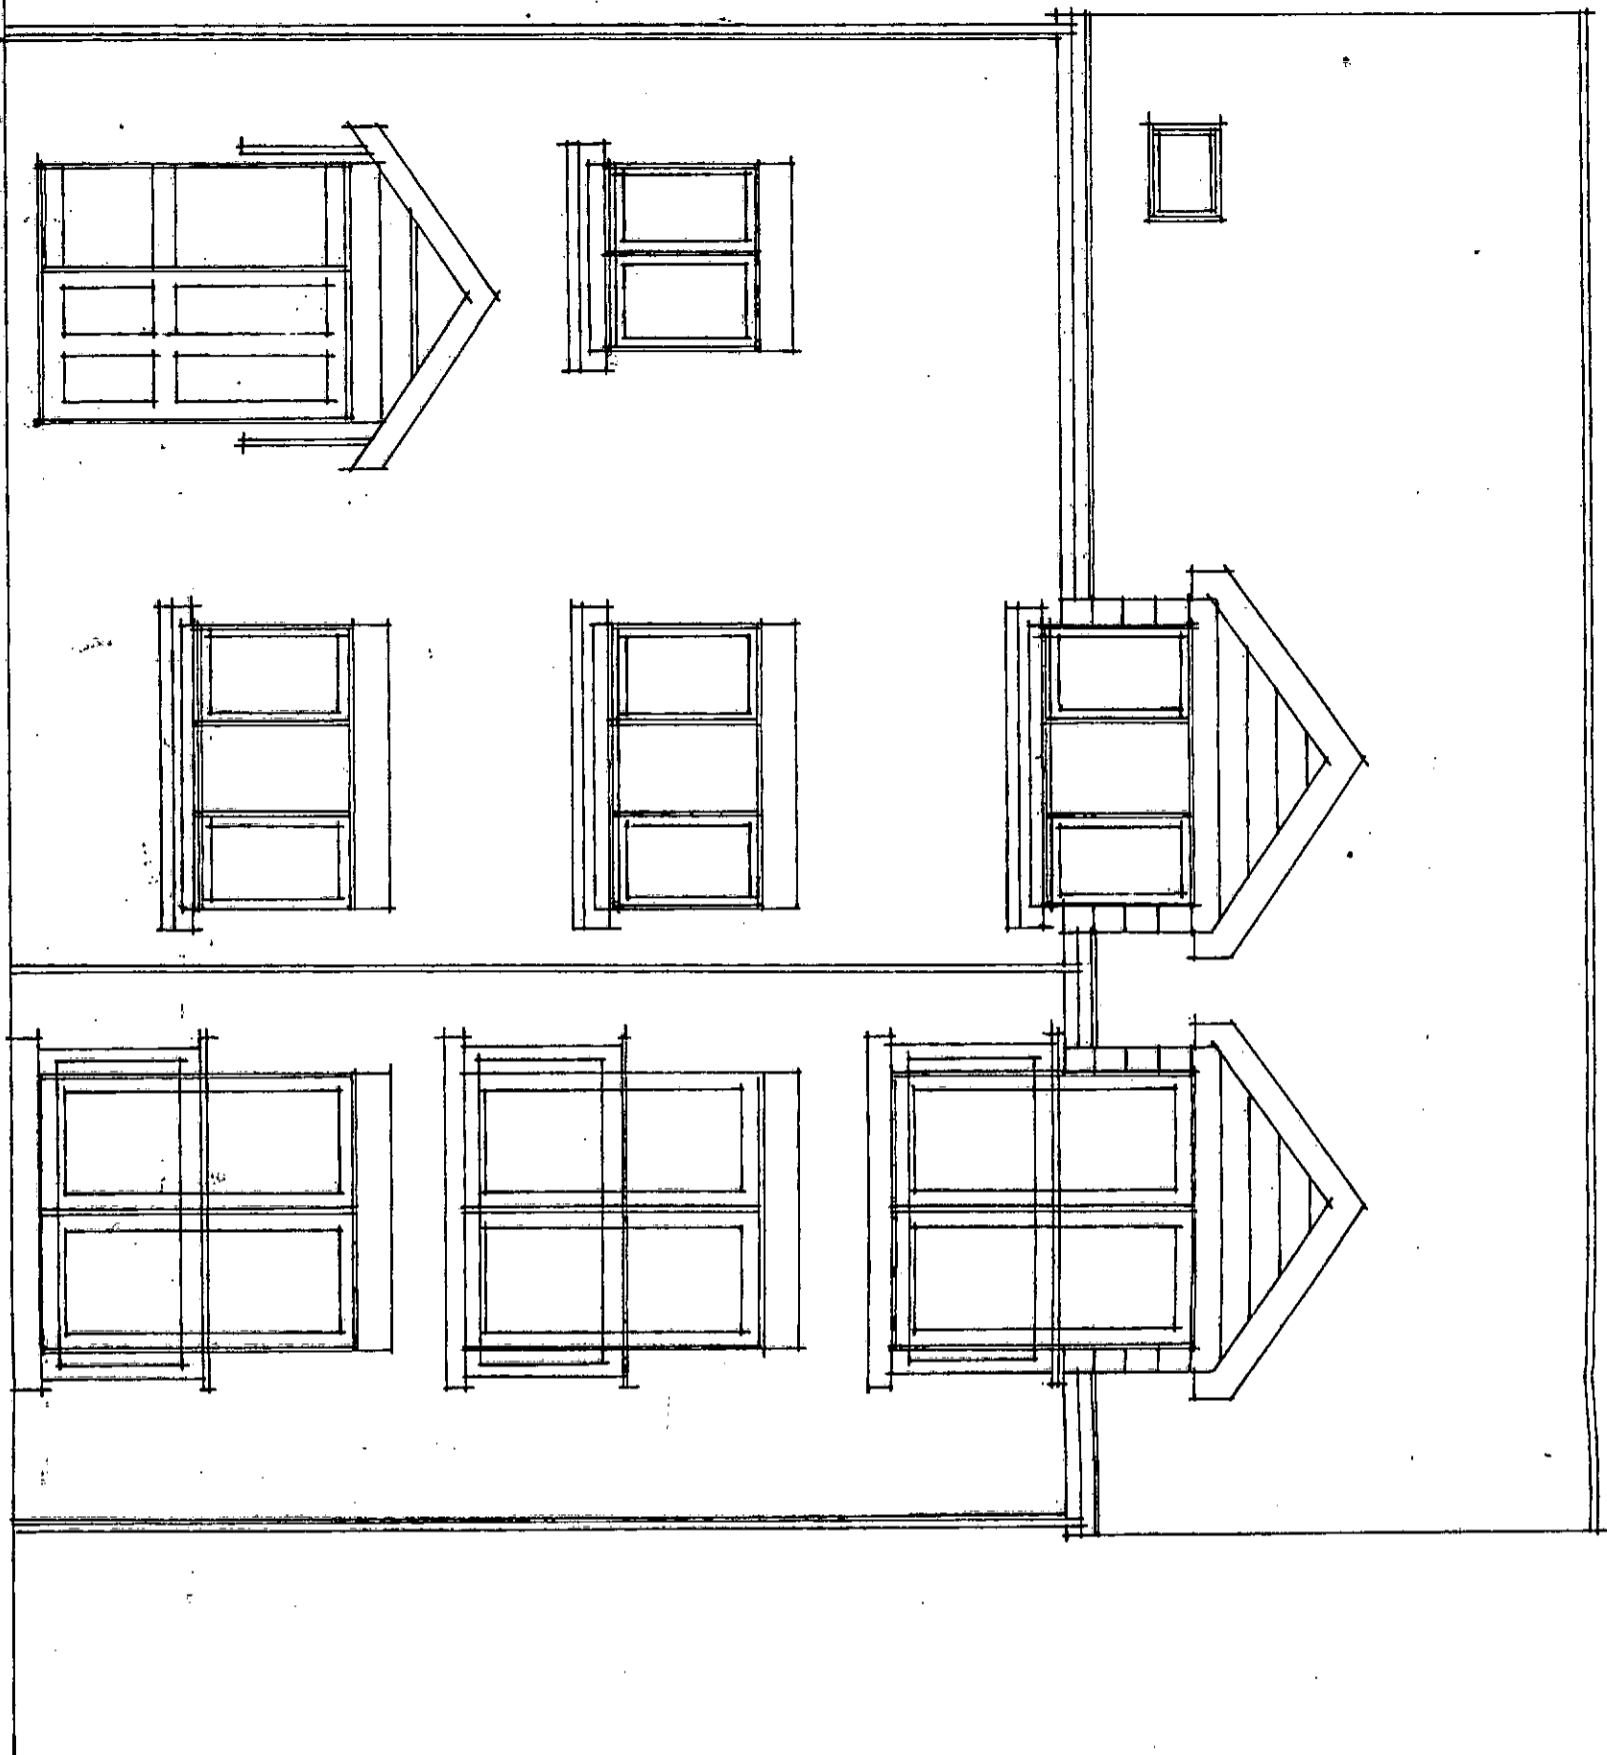

PROPOSED FRONT ELEVATION (1:50)

14C/2530
24/10/14

PROPOSED 3 STOREY 1 BED APARTMENTS

at


31 Beechwood Road, Aigburth, Liverpool, L19 0LA

for

Doyle Developments Limited

October 2014

Drwg No 100/07

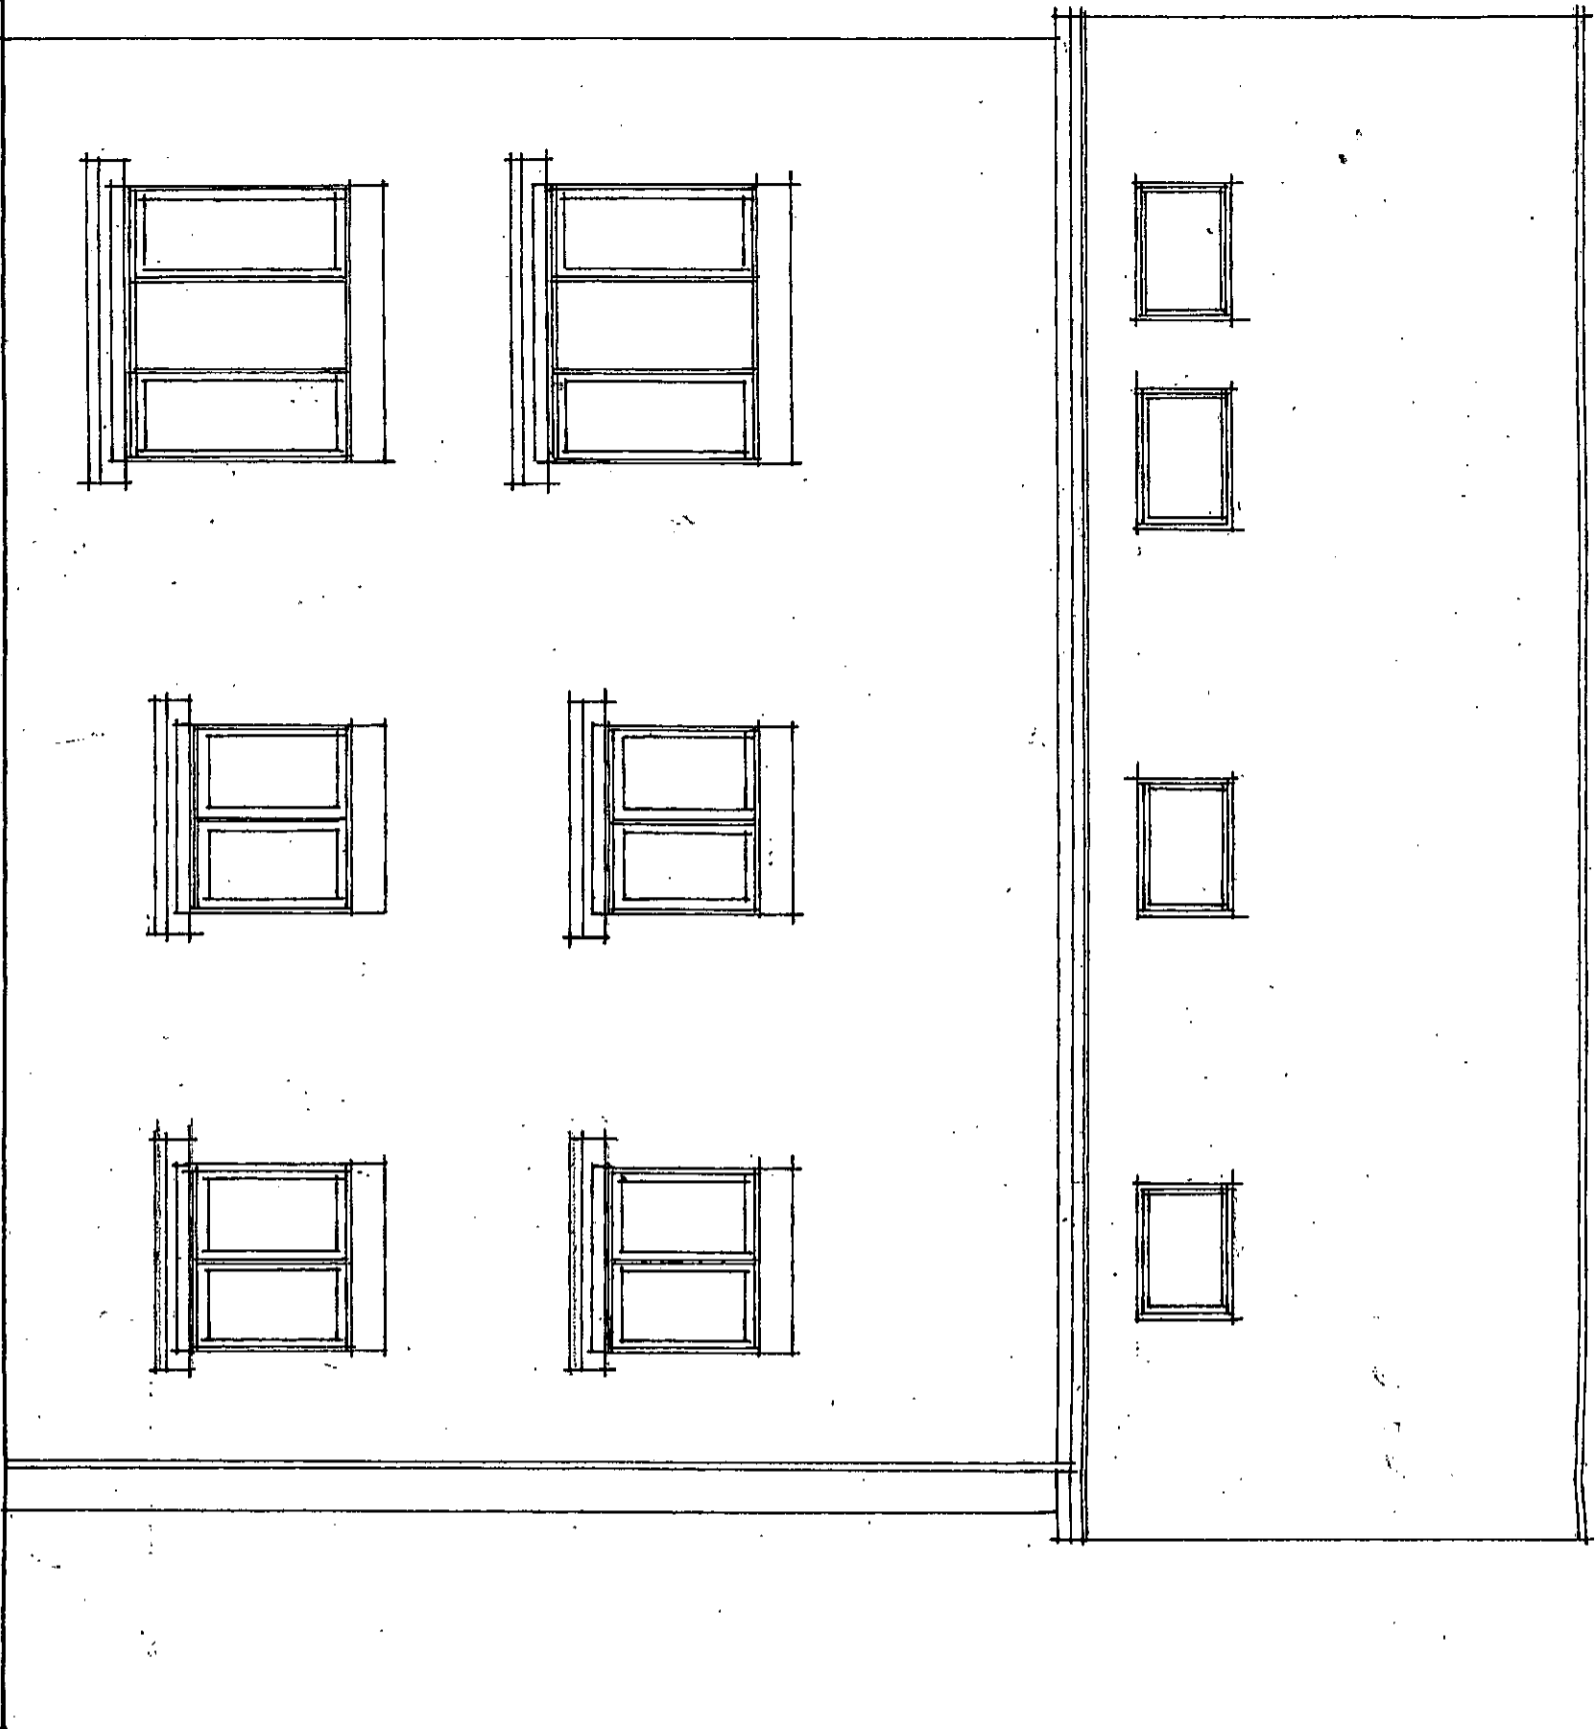


PROPOSED REAR ELEVATION – FACING 29 (1:50)

146/2570
24/10/14

PROPOSED 3 STOREY 1 BED APARTMENTS
at
31 Beechwood Road, Algburth, Liverpool, L19 0LA
for

Doyle Developments Limited
October 2014

Drwg No 100/08

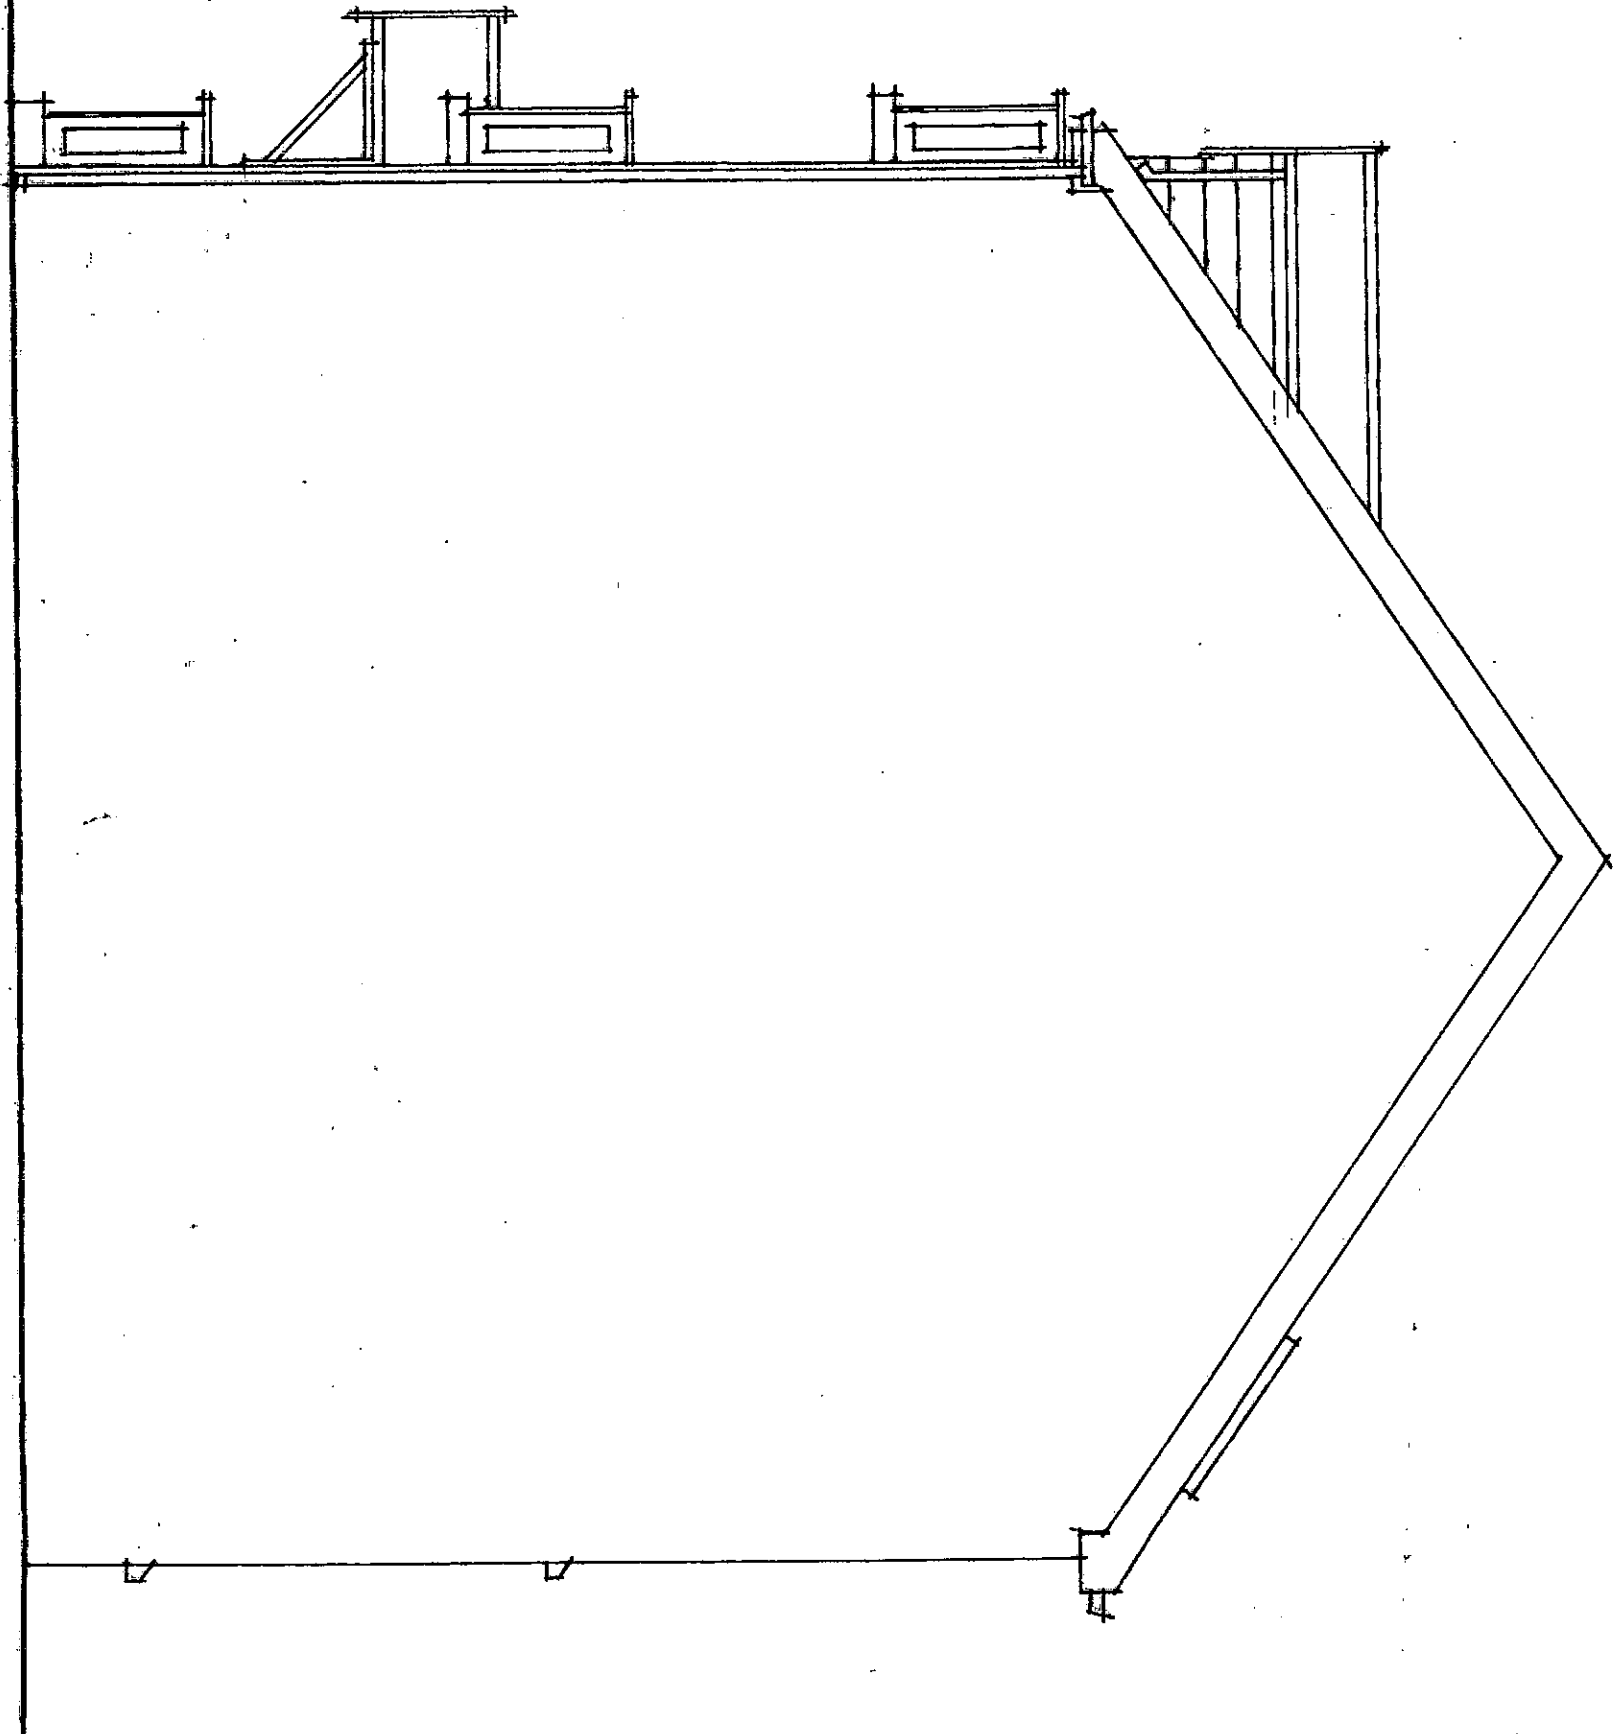

PROPOSED SIDE ELEVATION – FACING 27

14/12/2010
24/10/14

PROPOSED 3 STOREY 1 BED APARTMENTS

at


31 Beechwood Road, Aigburth, Liverpool, L19 0LA

for

Doyle Developments Limited

October 2014


Dwg No 100/09

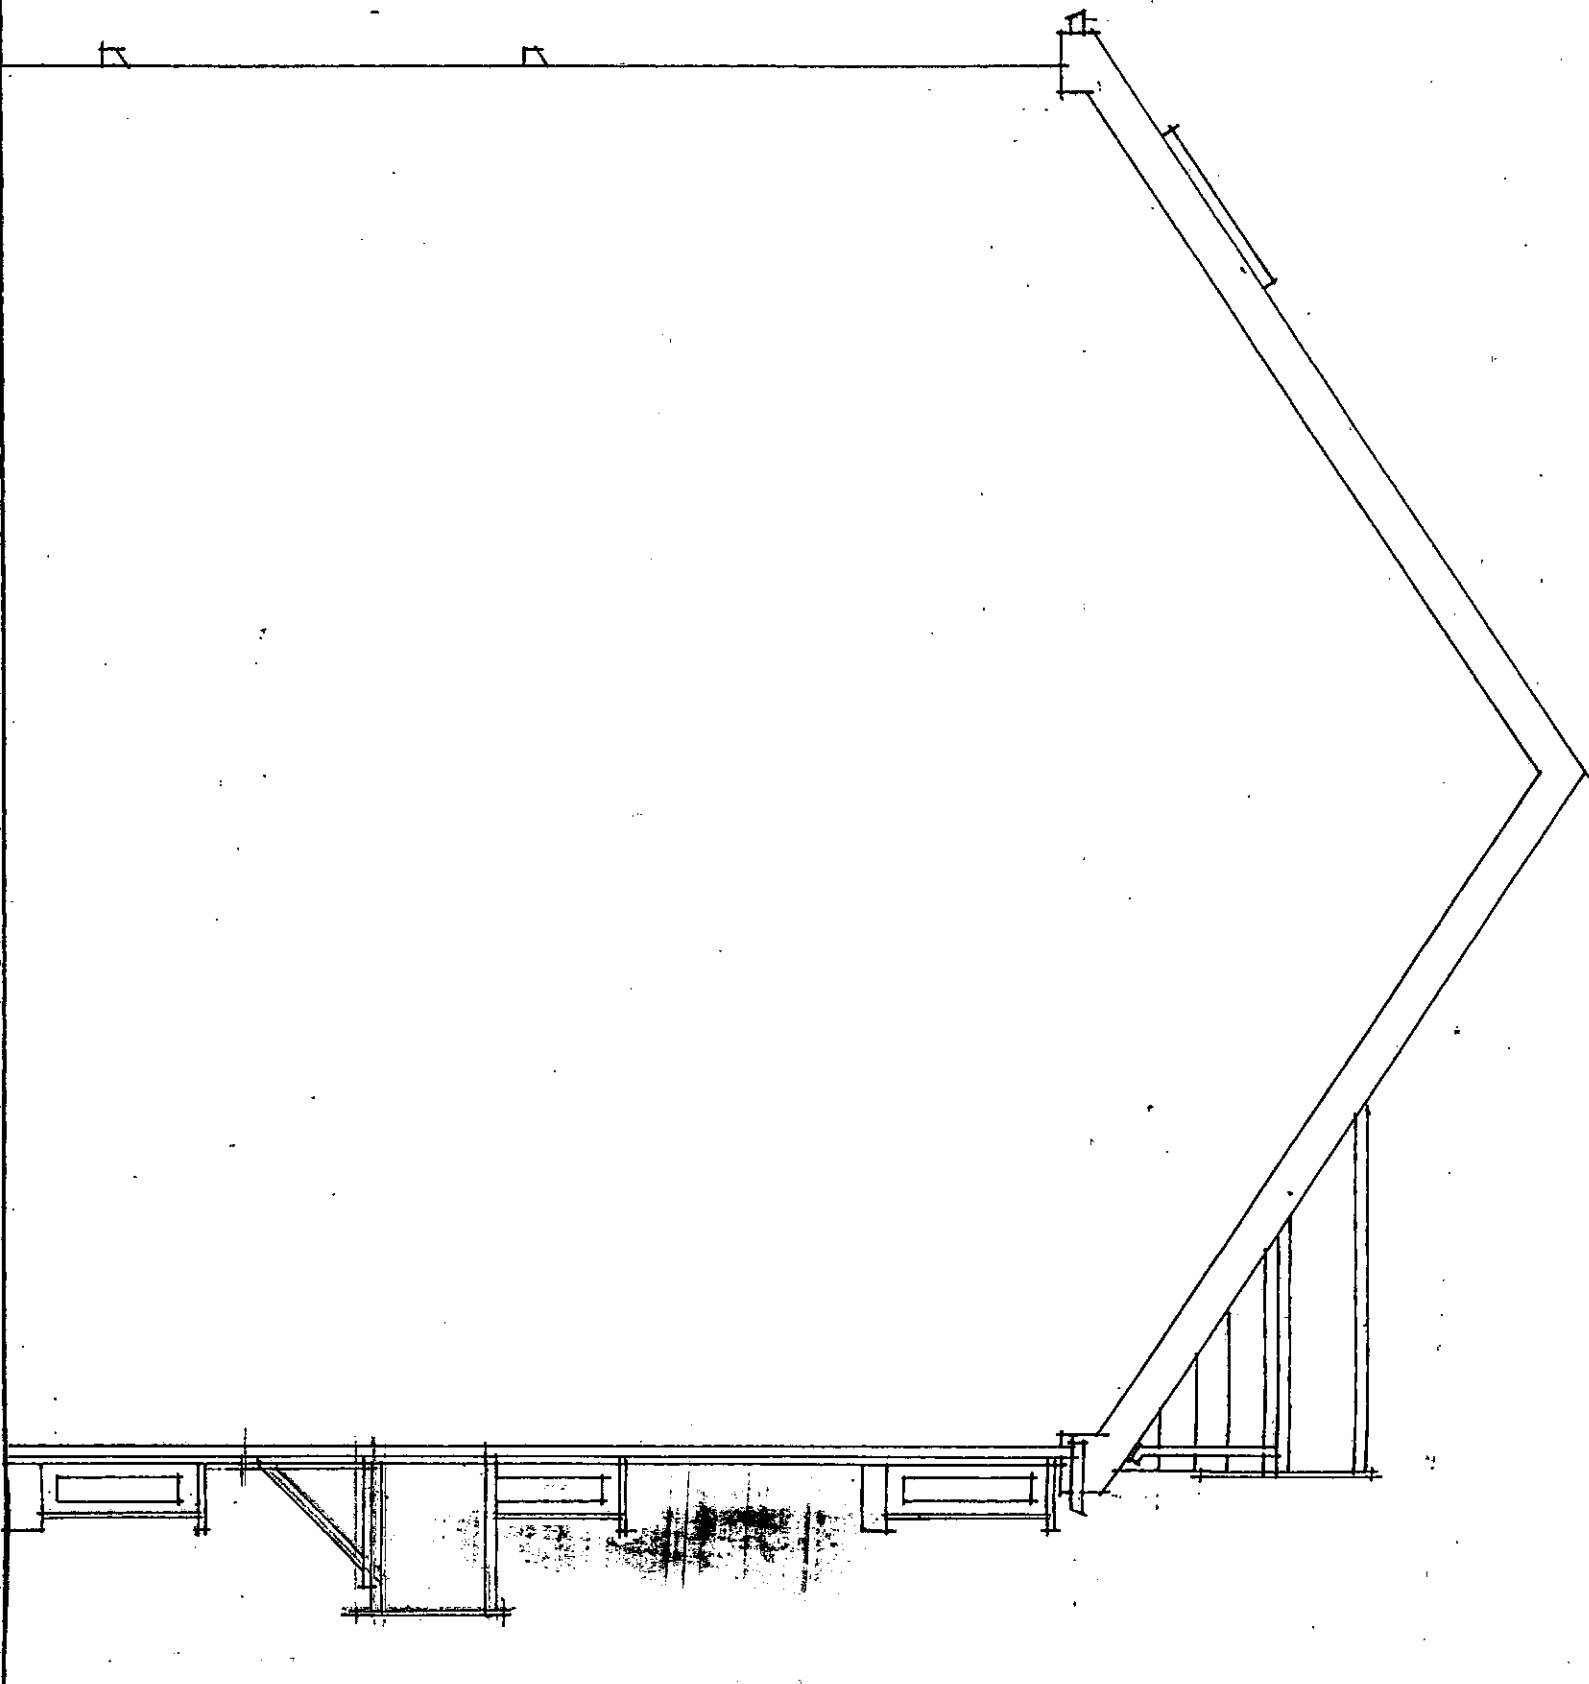

PROPOSED SIDE ELEVATION – FACING HOLMLEIGH (1:50)

14/10/14
24/10/14

PROPOSED 3 STOREY 1 BED APARTMENTS
at
31 Beechwood Road, Aigburth, Liverpool, L19 0LA
for
Doyle Developments Limited
October 2014
Drwg No 100/10

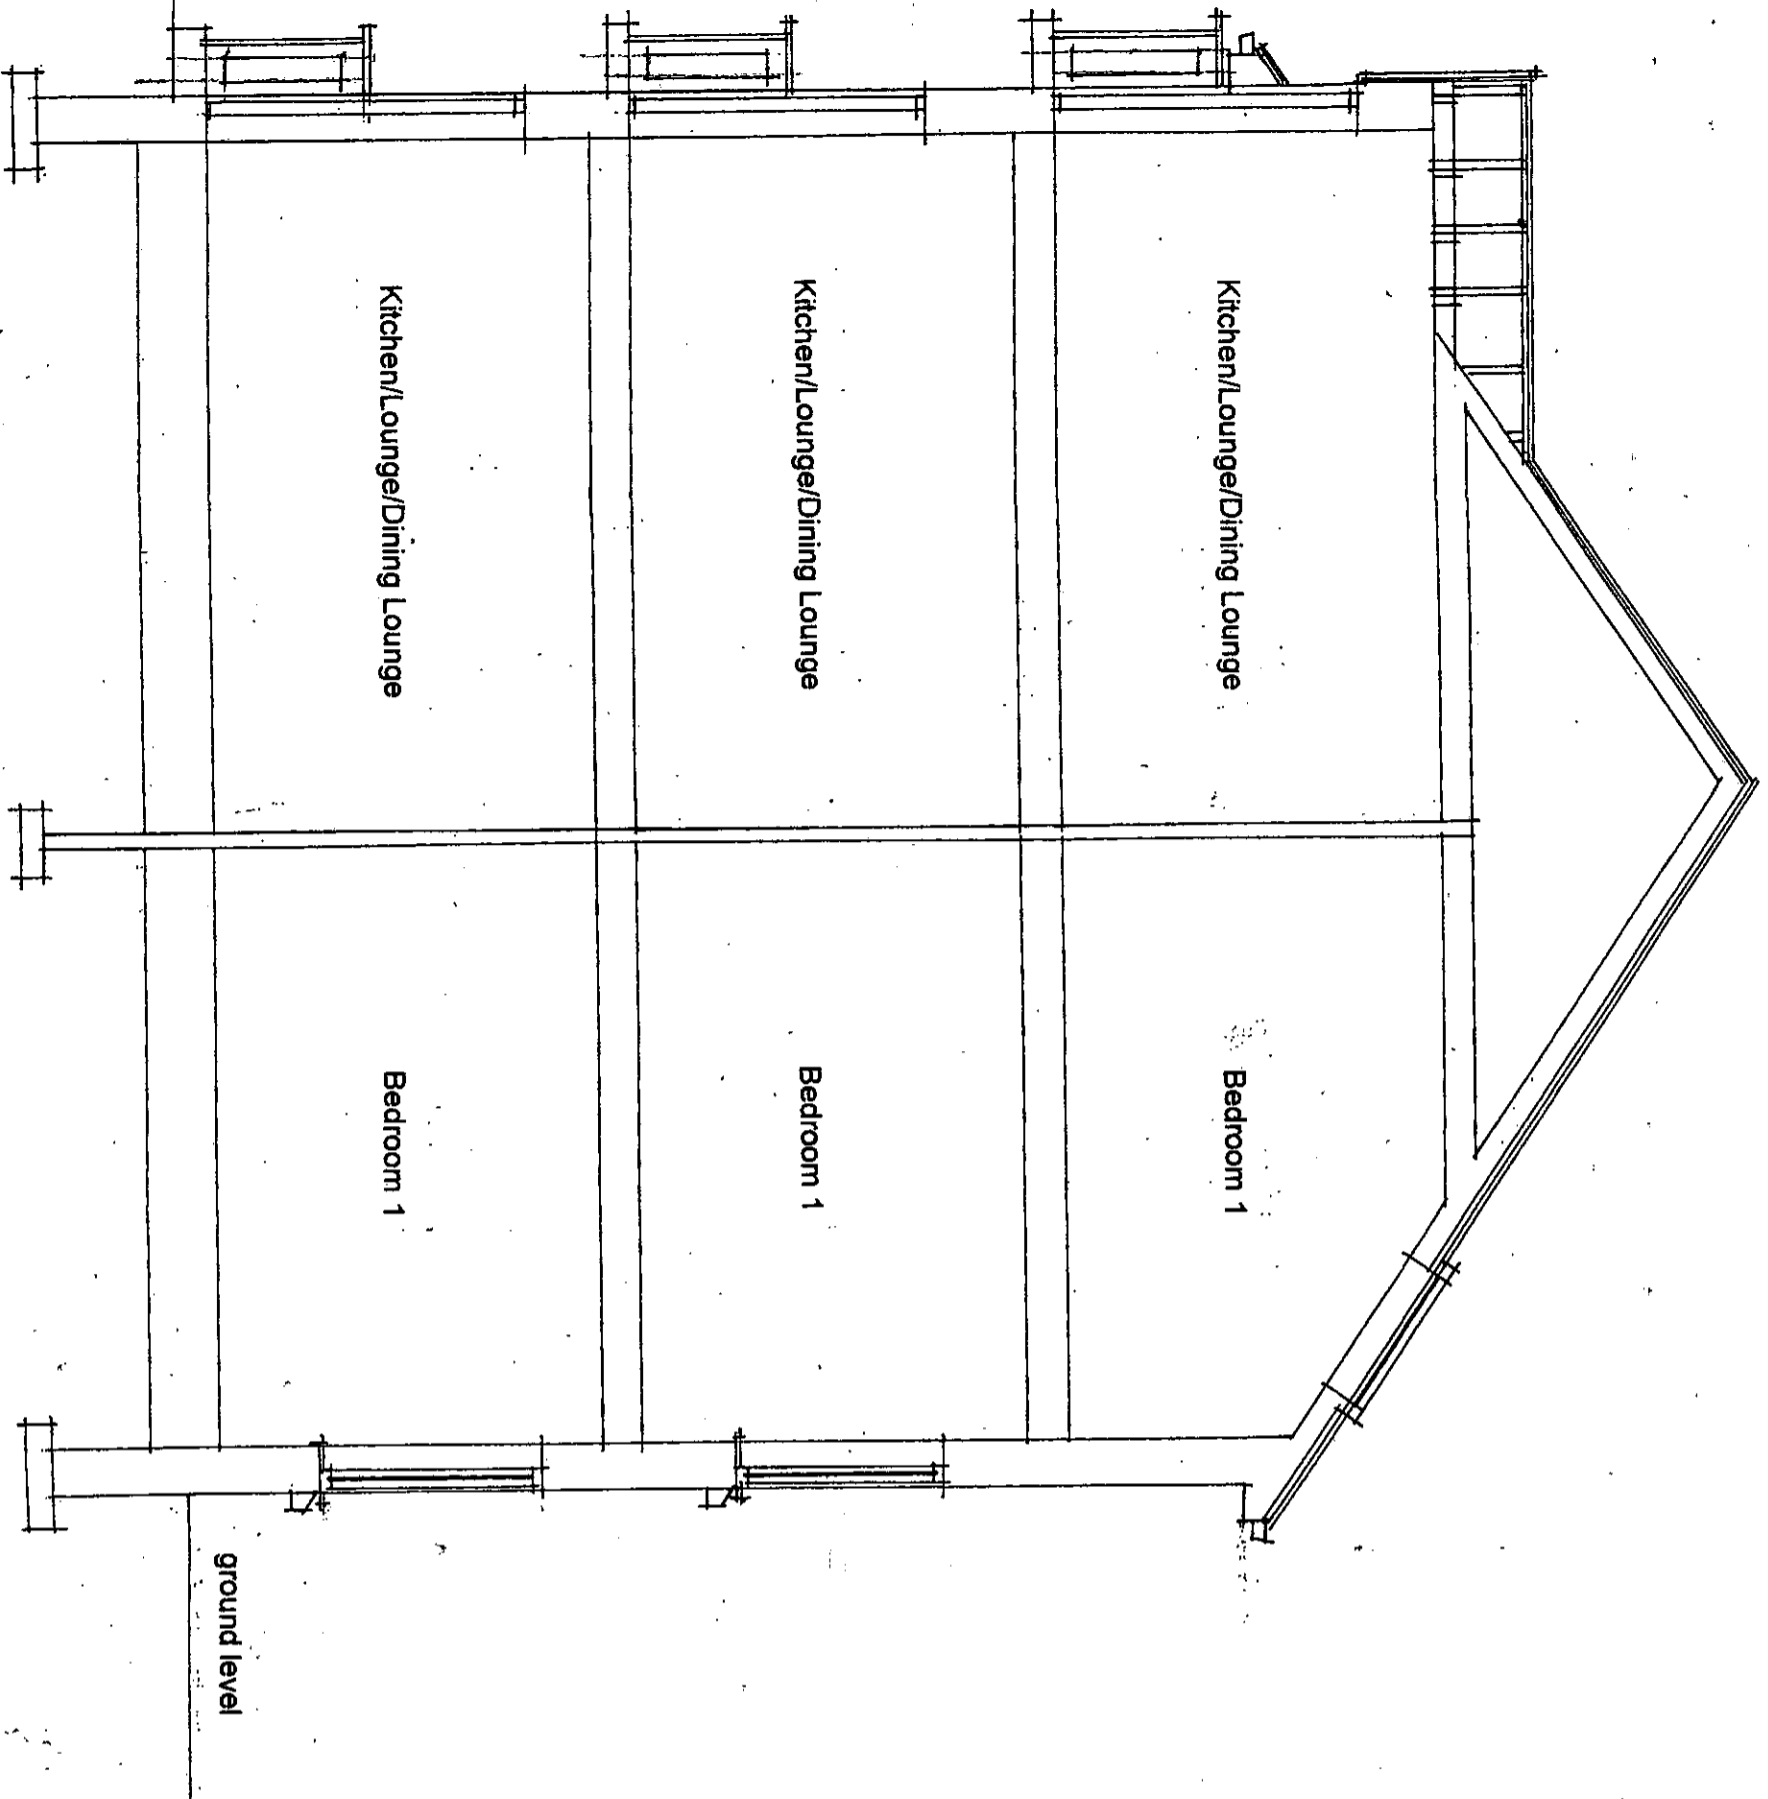

PROPOSED SECTION

ground level

148/2570
24/10/14

PROPOSED 3 STOREY 1 BED APARTMENTS

at

31 Beechwood Road, Algburth, Liverpool, L19 0LA

for

Doyle Developments Limited

October 2014

Drwg No 100/11