



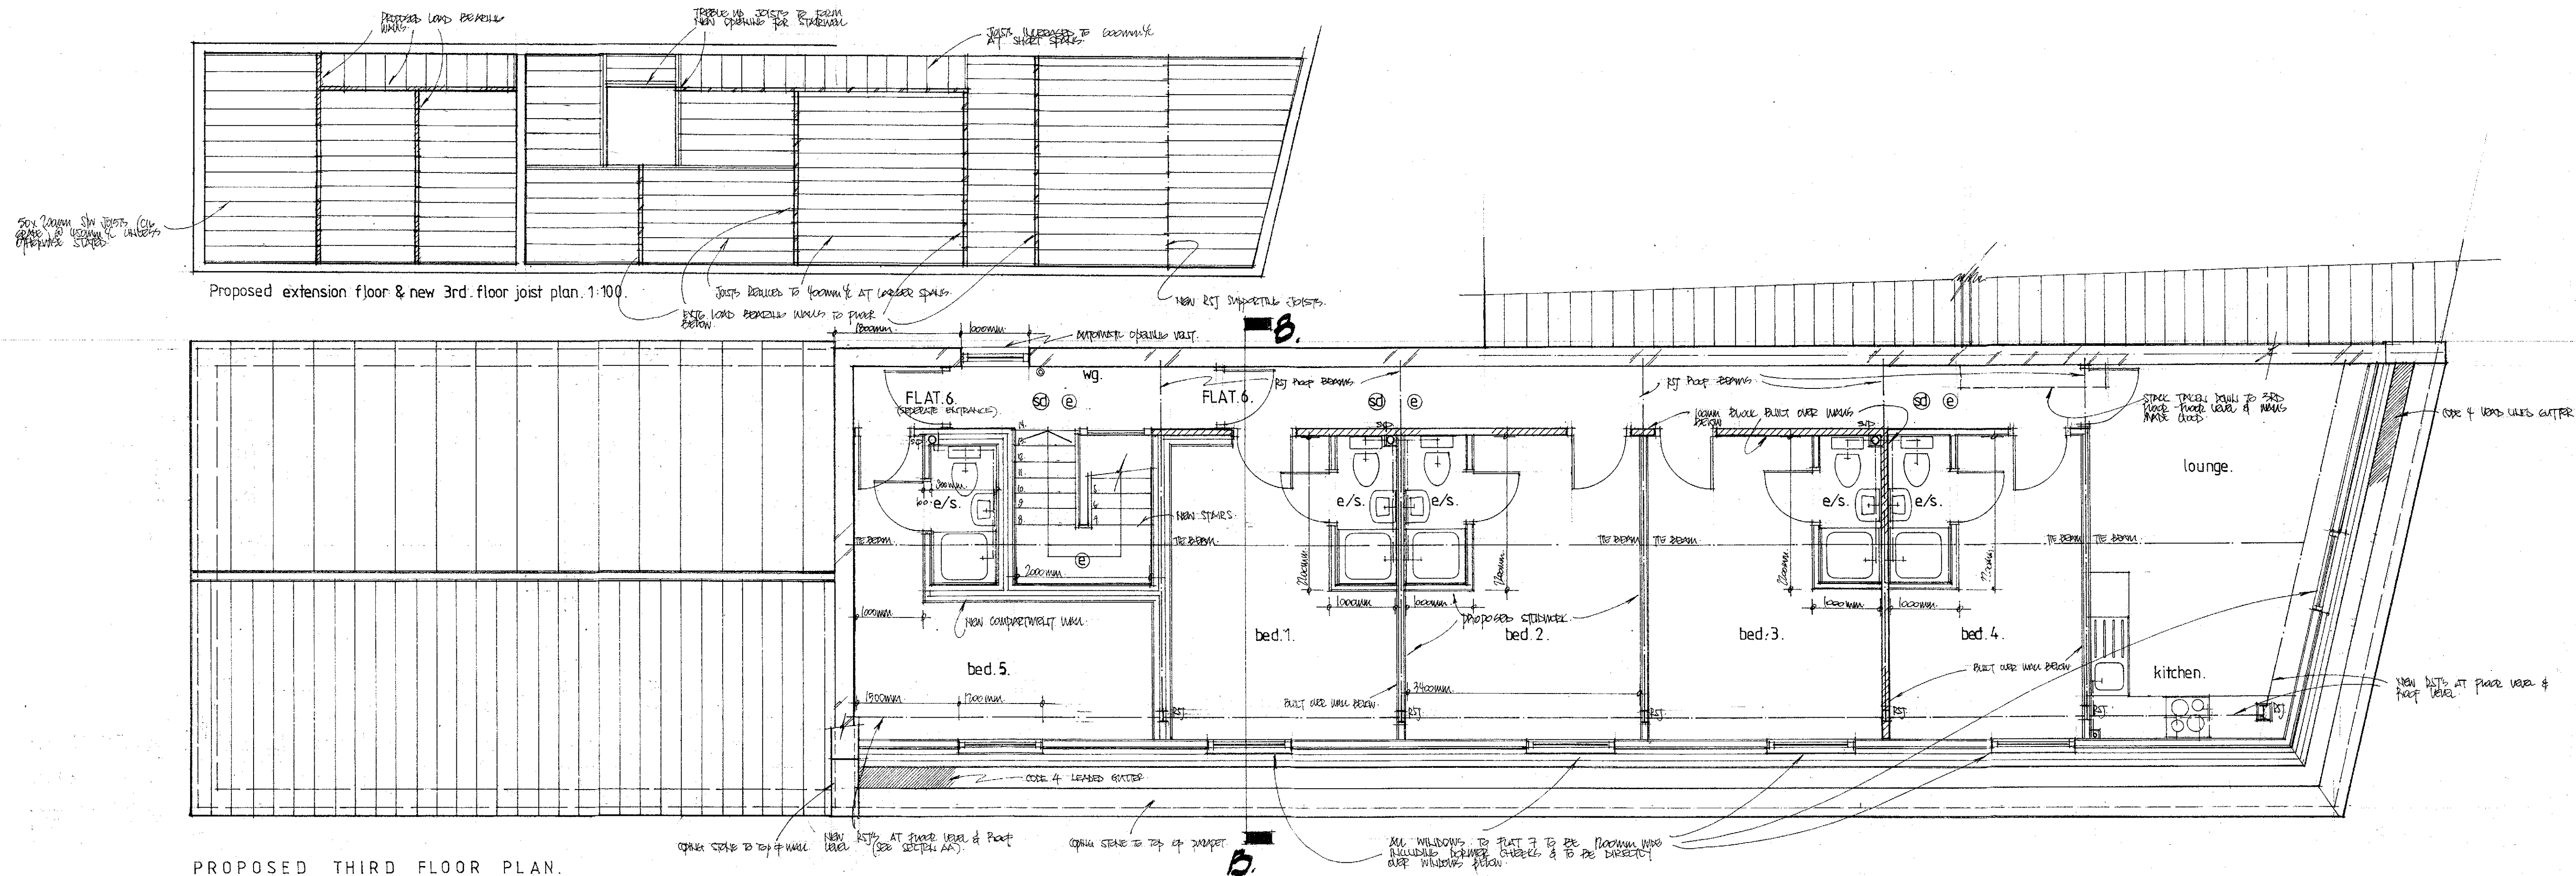

PROPOSED THIRD FLOOR PLAN.

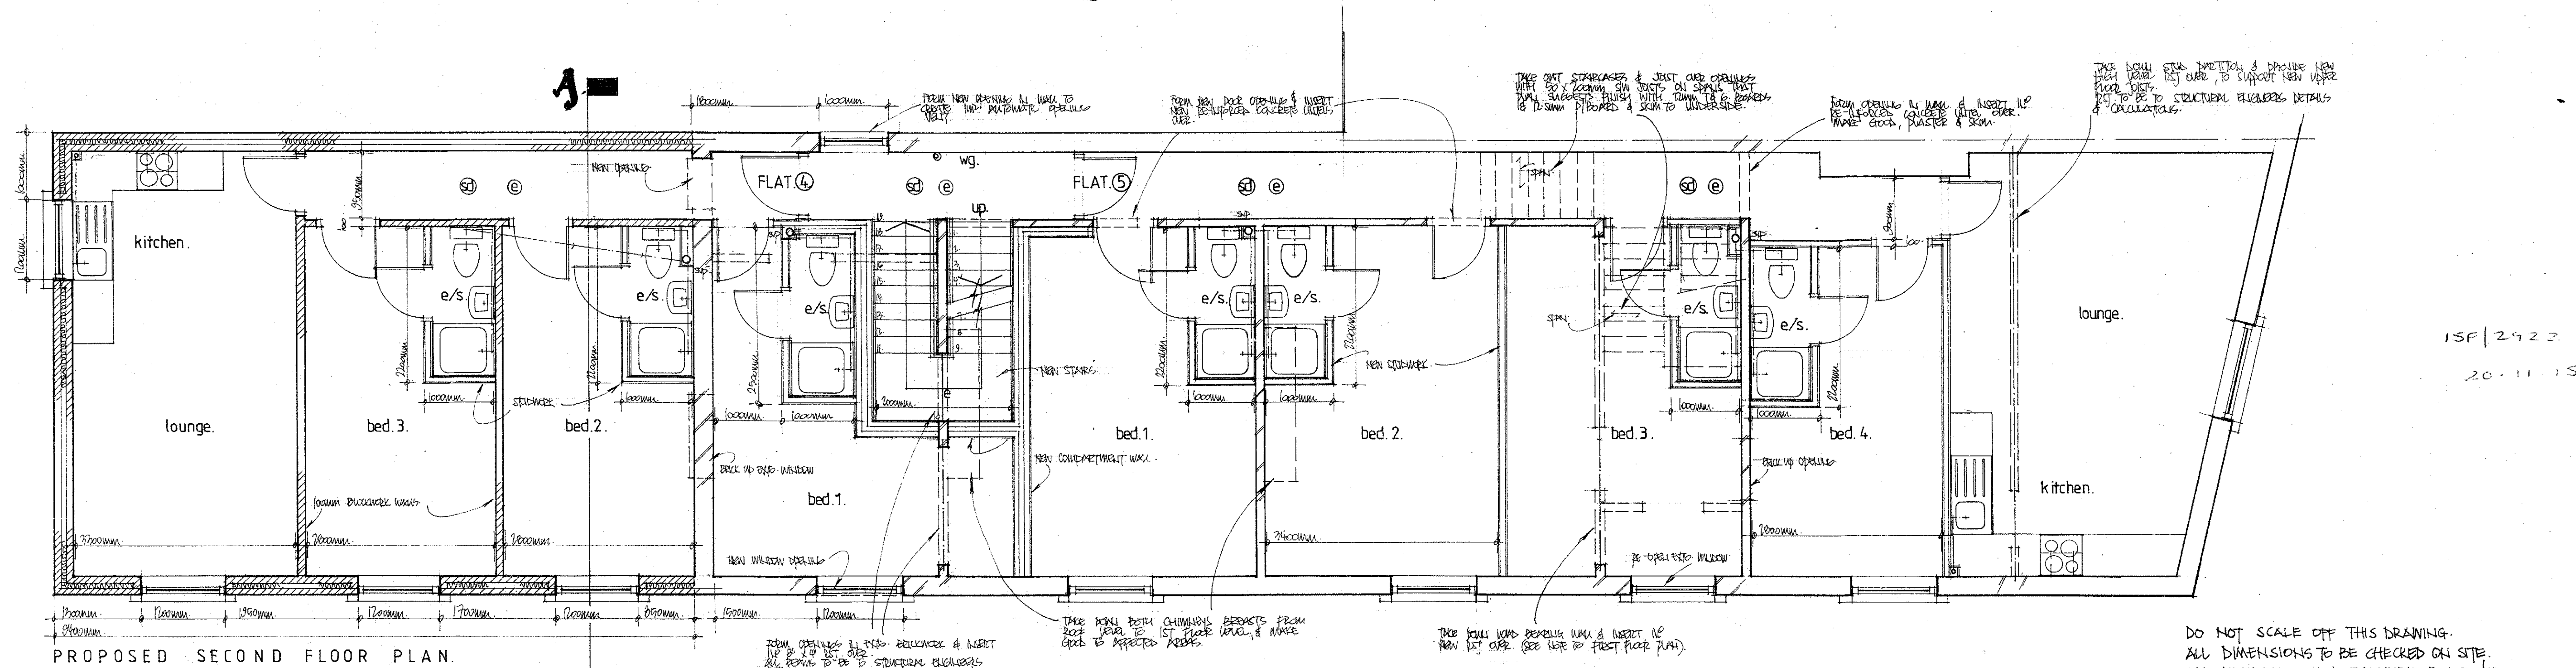

DO NOT SCALE OFF THIS DRAWING.
ALL DIMENSIONS TO BE CHECKED ON SITE.
ALL ELEMENTS OF STRUCTURE TO BE 3HR
FIRE RESISTING.

CLIENT	
PROJECT	PROPOSED RE-DEVELOPMENT AND CONVERSION @: THE POST OFFICE PUBLIC HOUSE, 2 GREAT NEWTON STREET, LIVERPOOL L3 5RL.
TITLE	PROPOSED SECOND & THIRD FLOOR PLANS.
SCALE	1:50, 1:100
DATE	SEPT 2015.
DRAWN BY	04.