
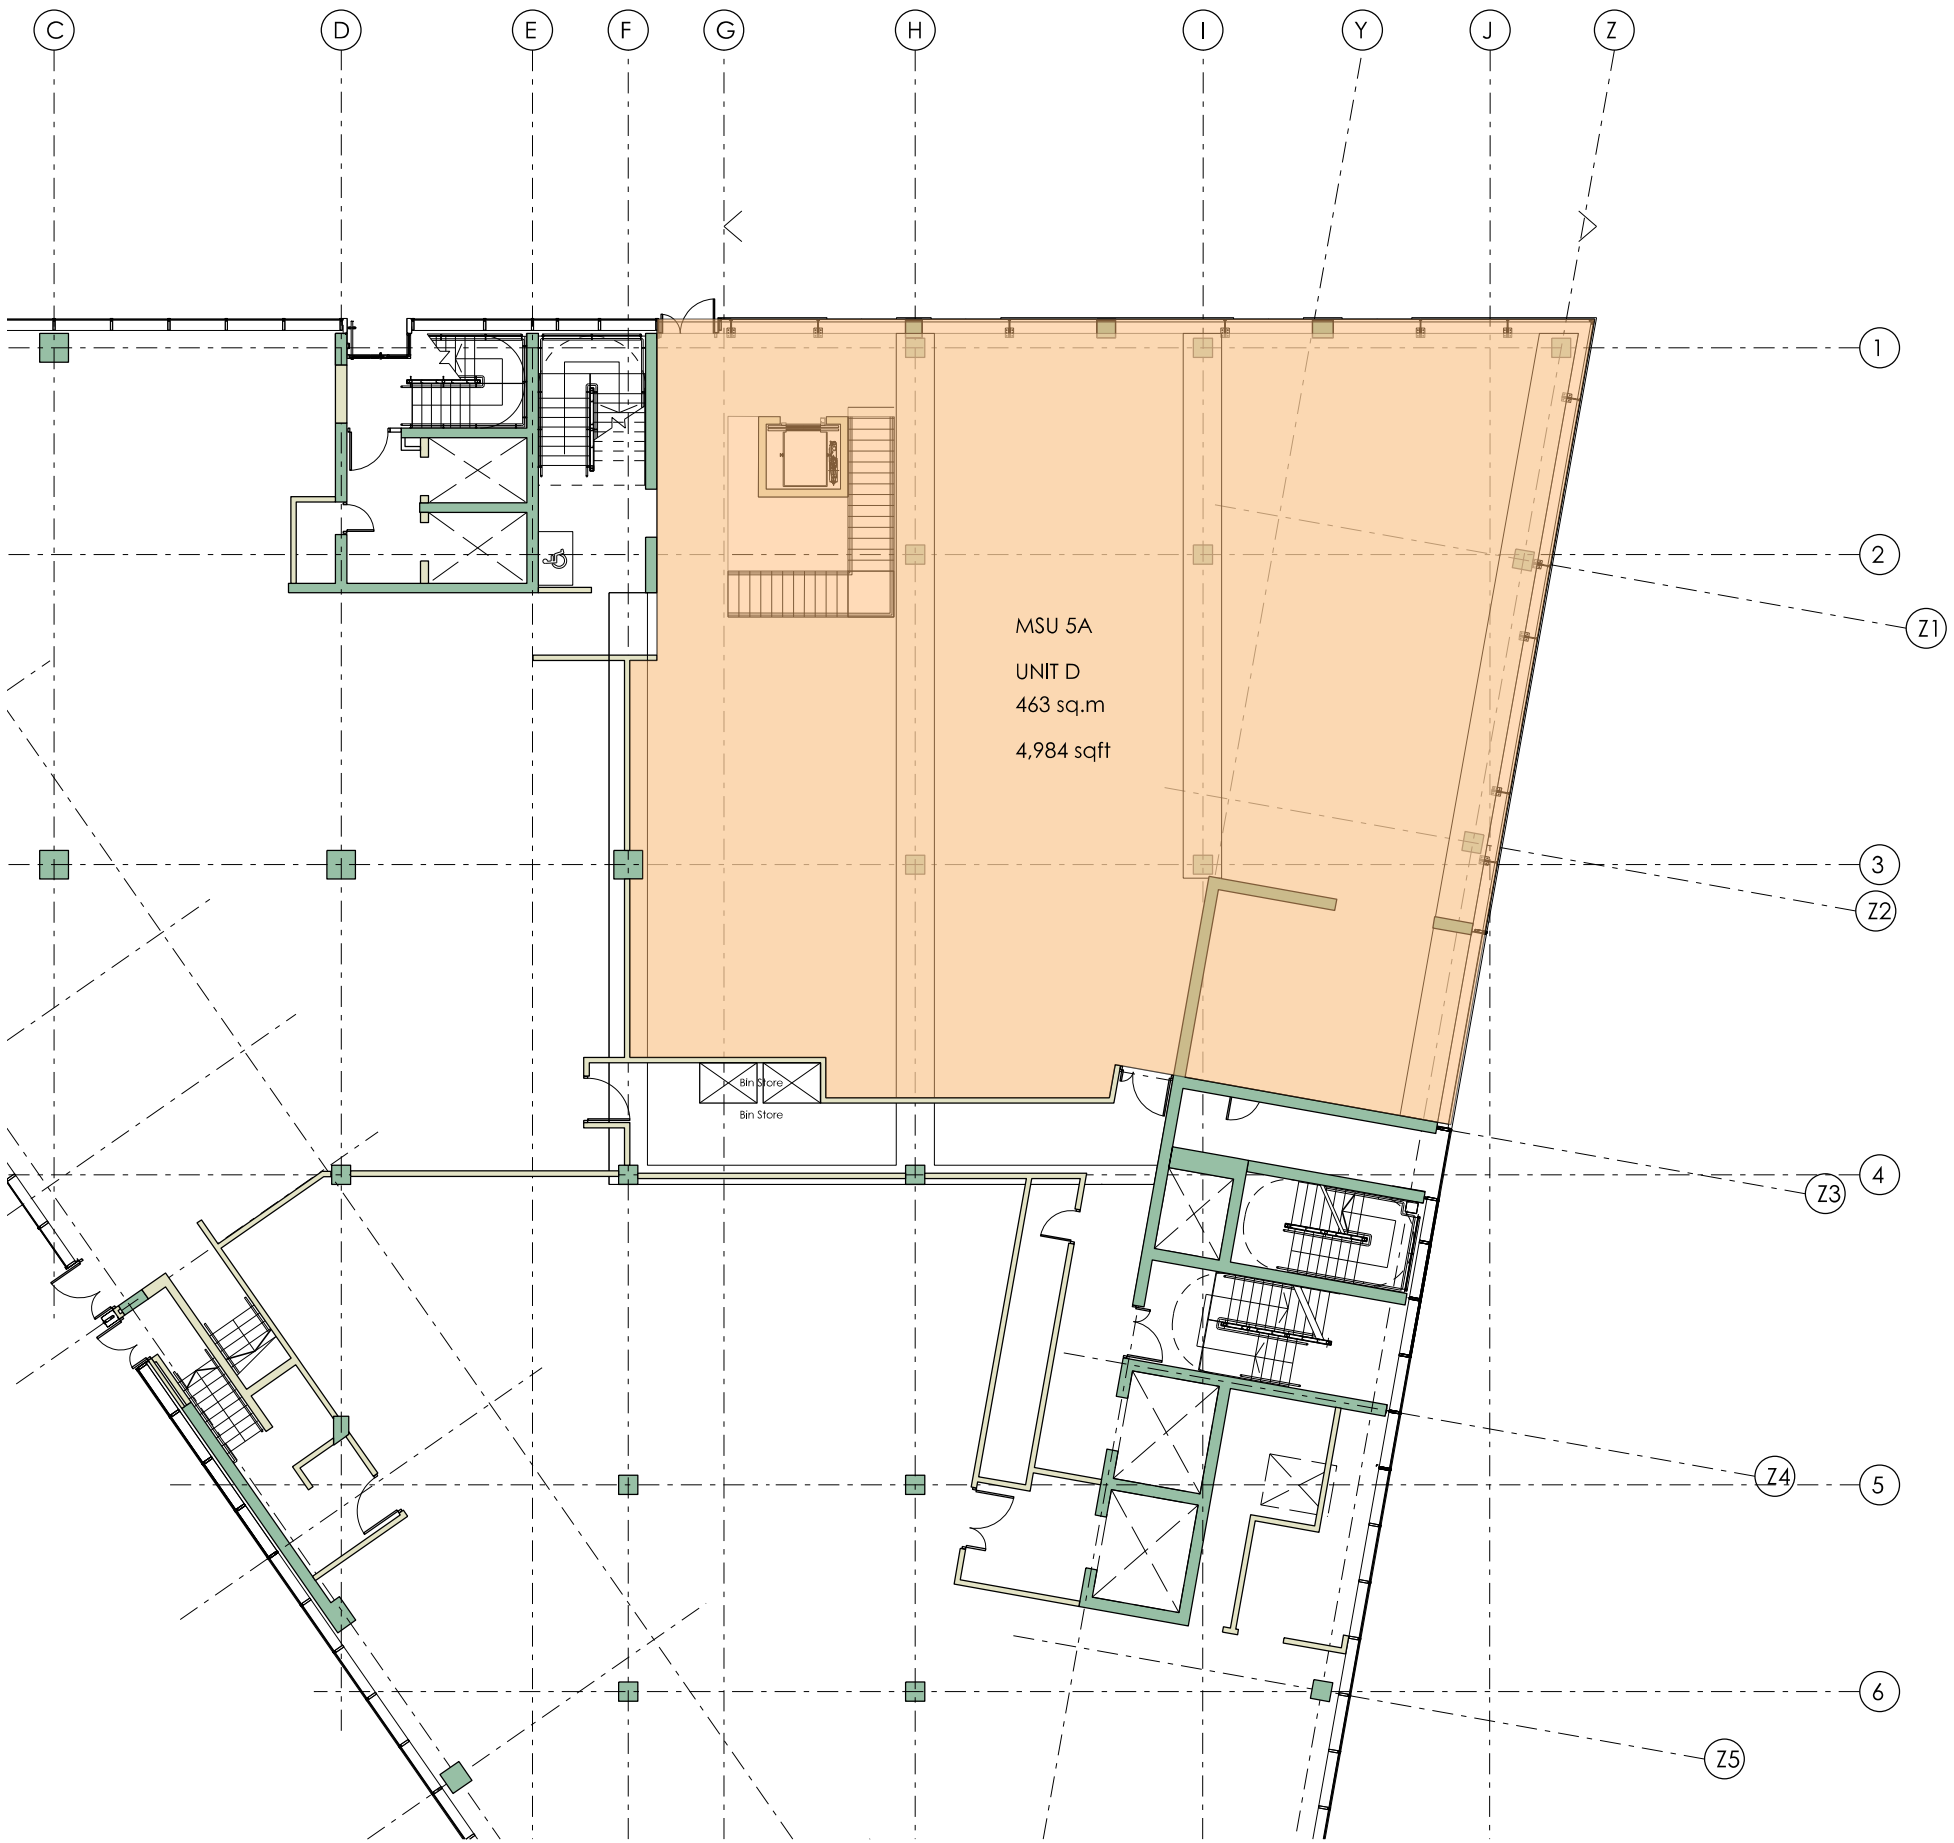


PROPOSED UPPER GROUND FLOOR PLAN 1 :200

	Stephen Charles BA(Hons) DipArch RIBA	Client			Drawing Title						
	Architect	Liverpool ONE Site 6			Proposed Upper Ground Floor Plan						
	The Studio	MSU 5A			Project Number	Drg No	Rev				
	63 Grange Road Bury, Lancashire BL8 2PE	Paradise Street			SC2016-81	A_002	A				
	T +44(0)161 762 0544 M +44(0)7591 483 013 E stephencharlesarchitect@gmail.com				Drawn	Date	Scale				
			SC			Feb 2016			1:200 A3		

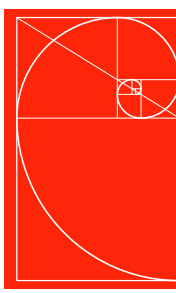

LIVERPOOL ONE