





PROPOSED FIRST FLOOR LAYOUT

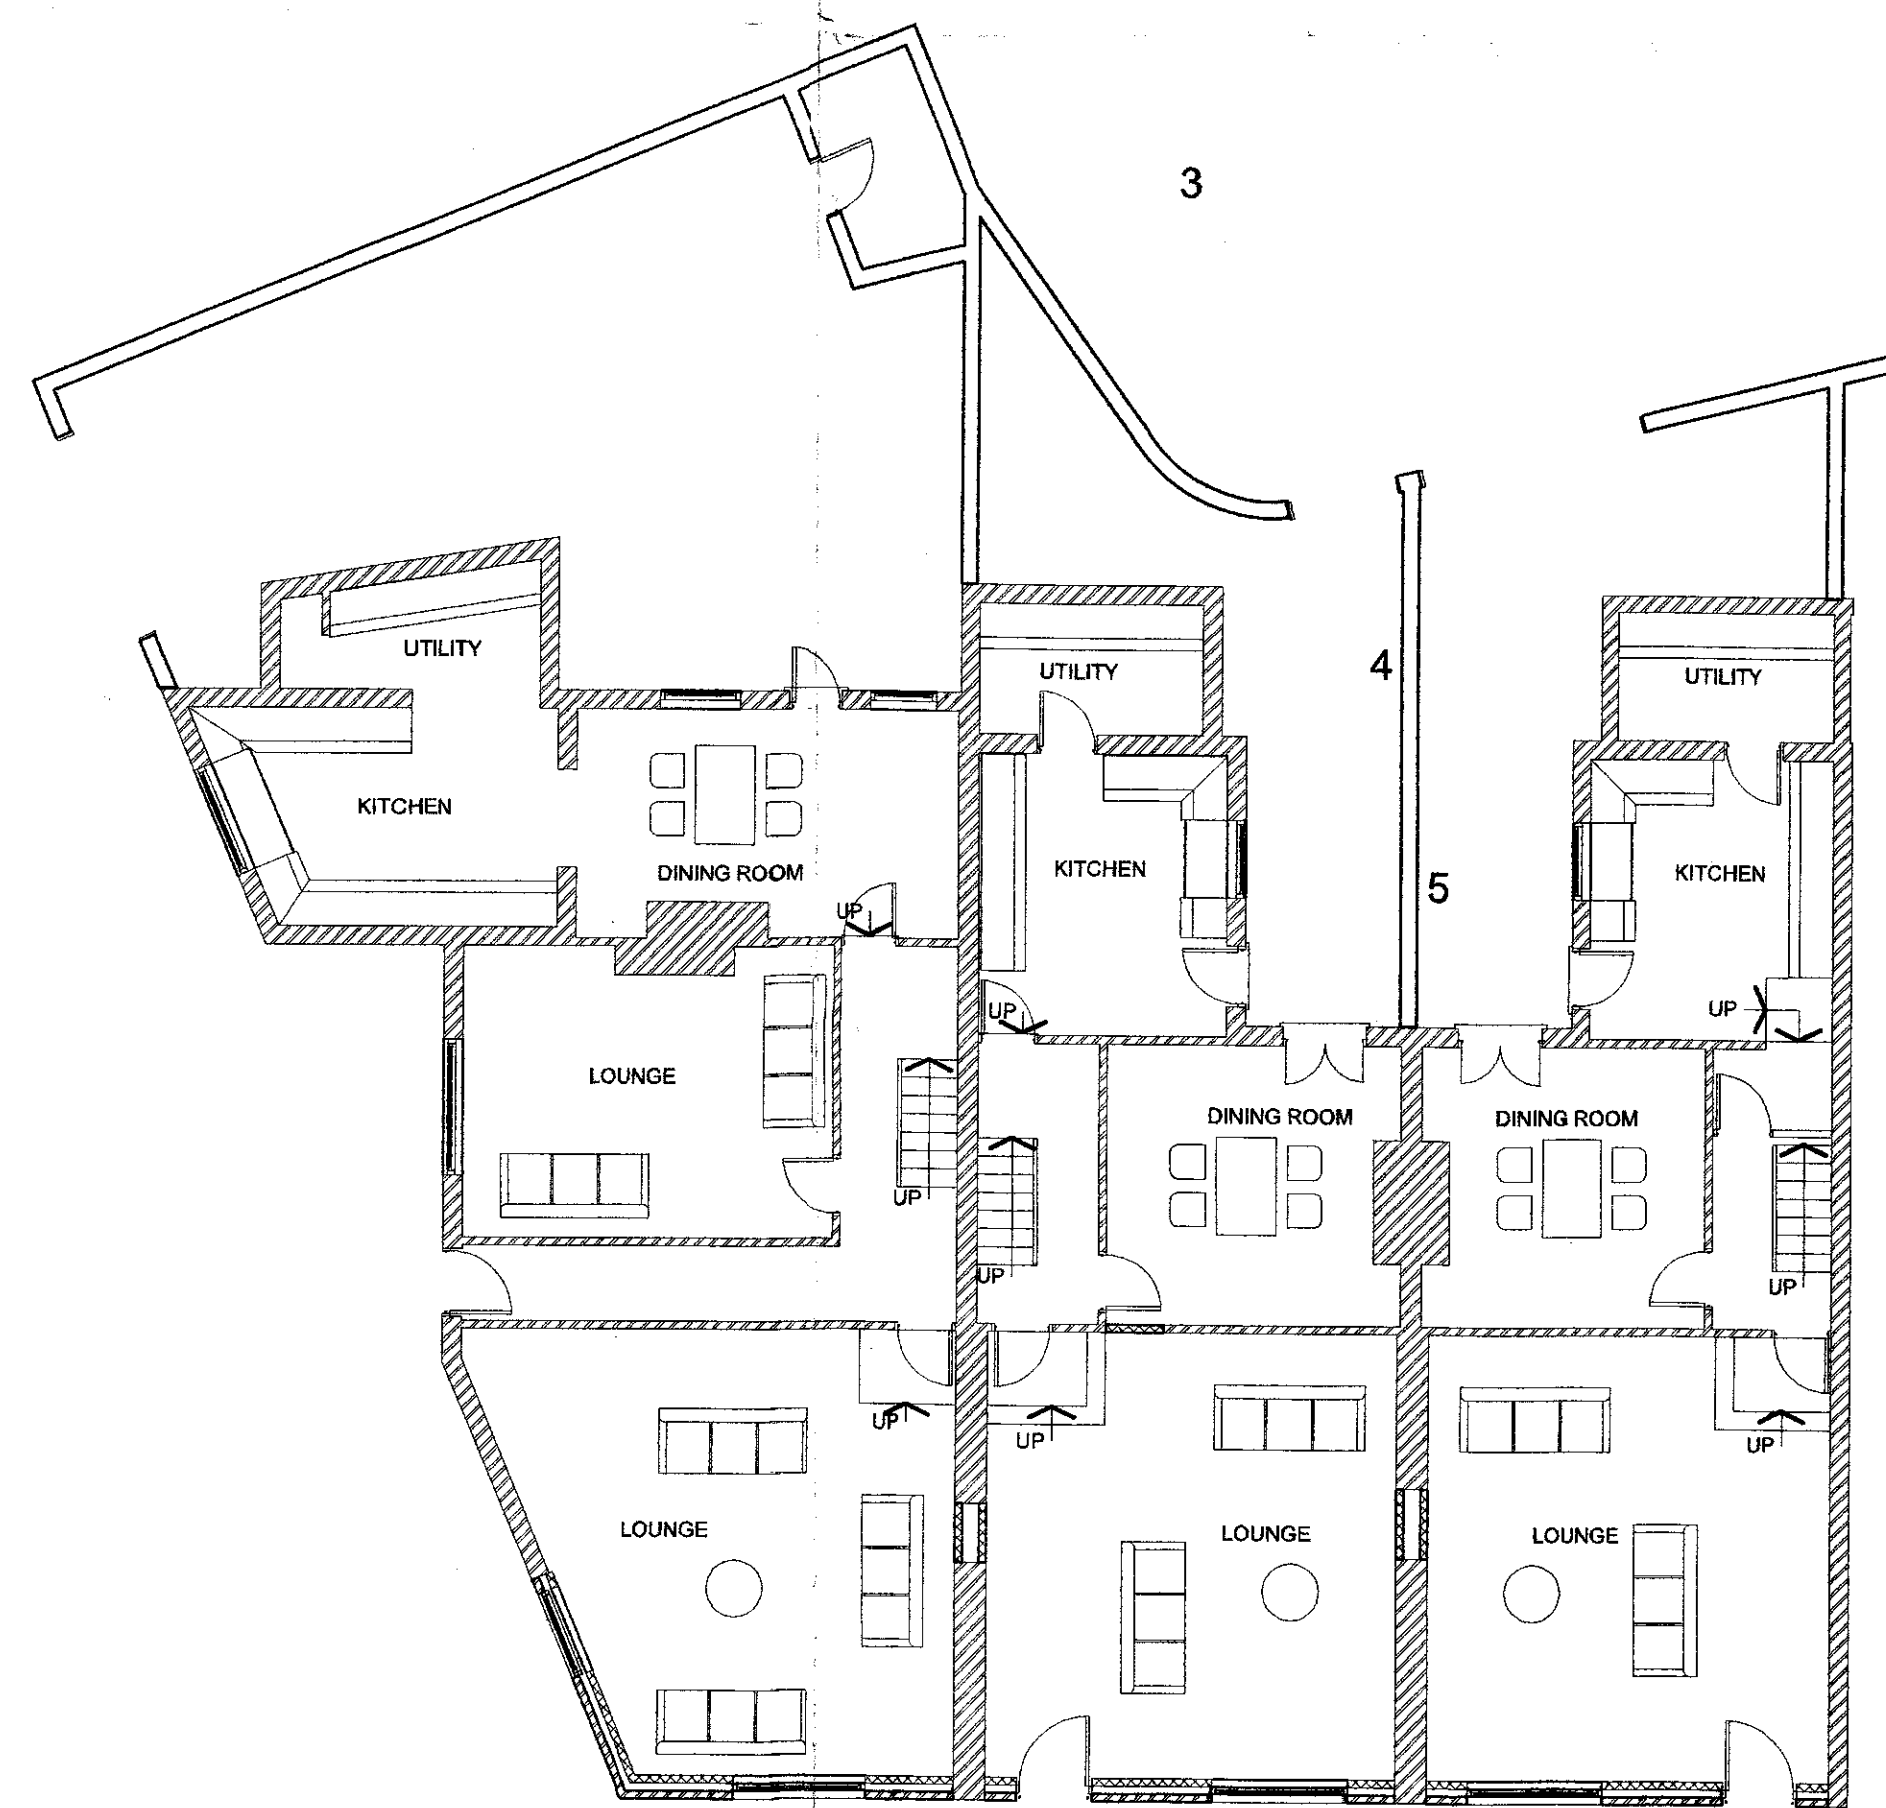


PROPOSED GROUND FLOOR LAYOUT


157 15821

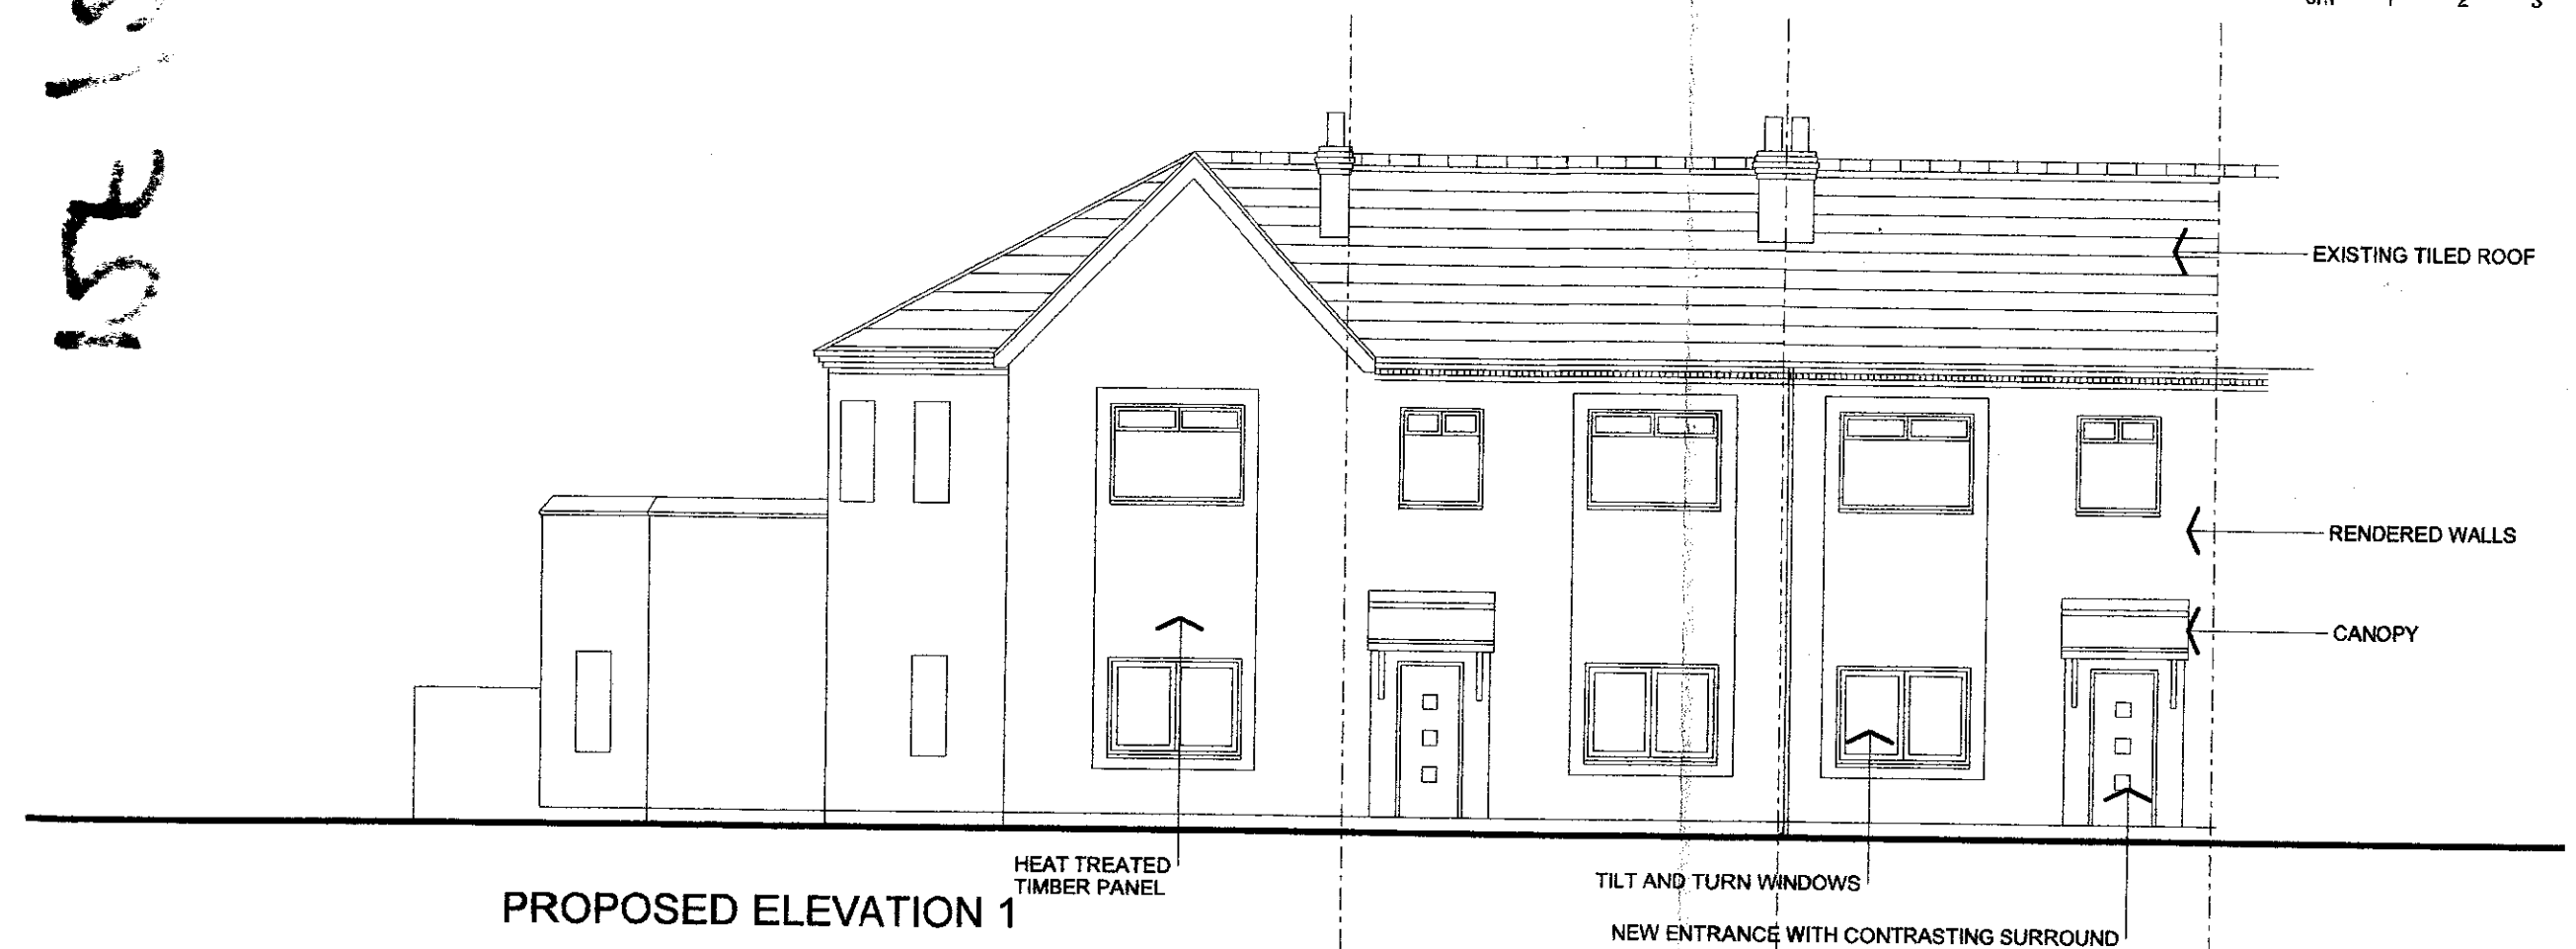


PROPOSED ELEVATION 1

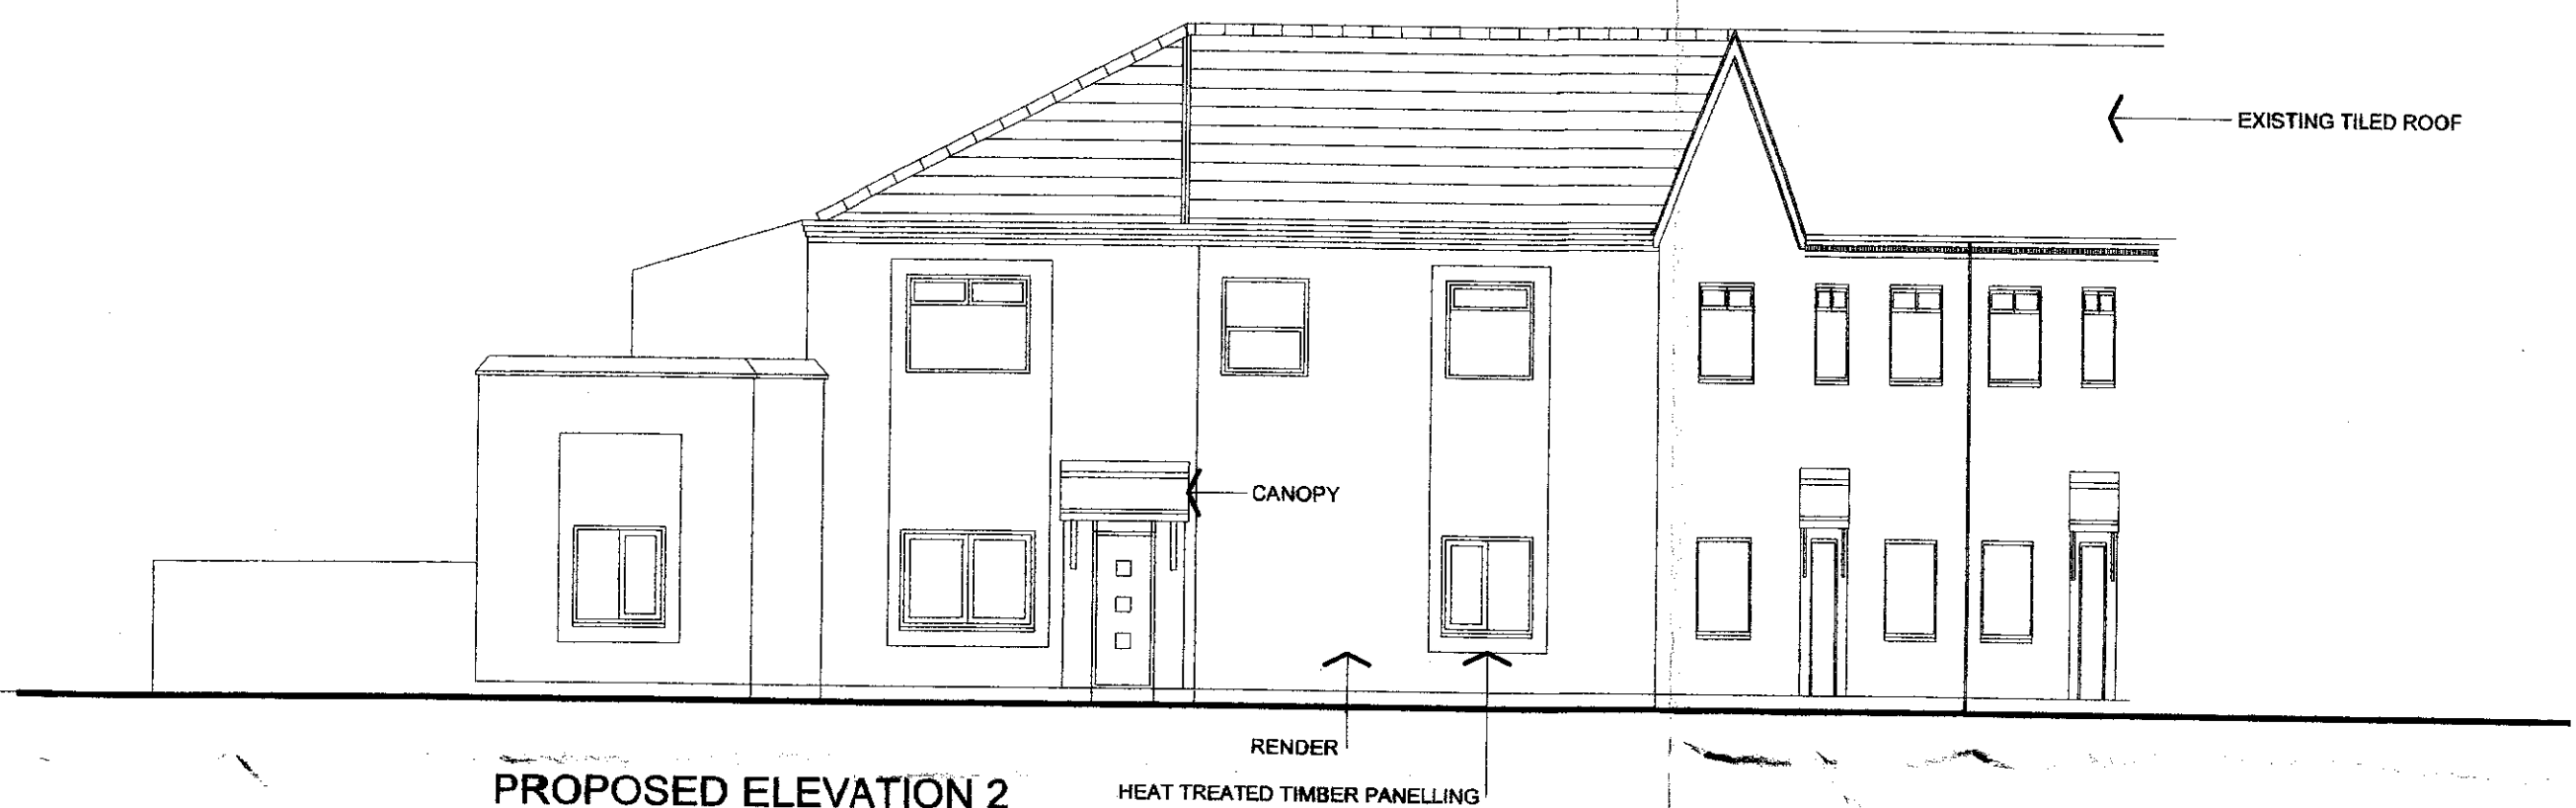

PROPOSED ELEVATION 2

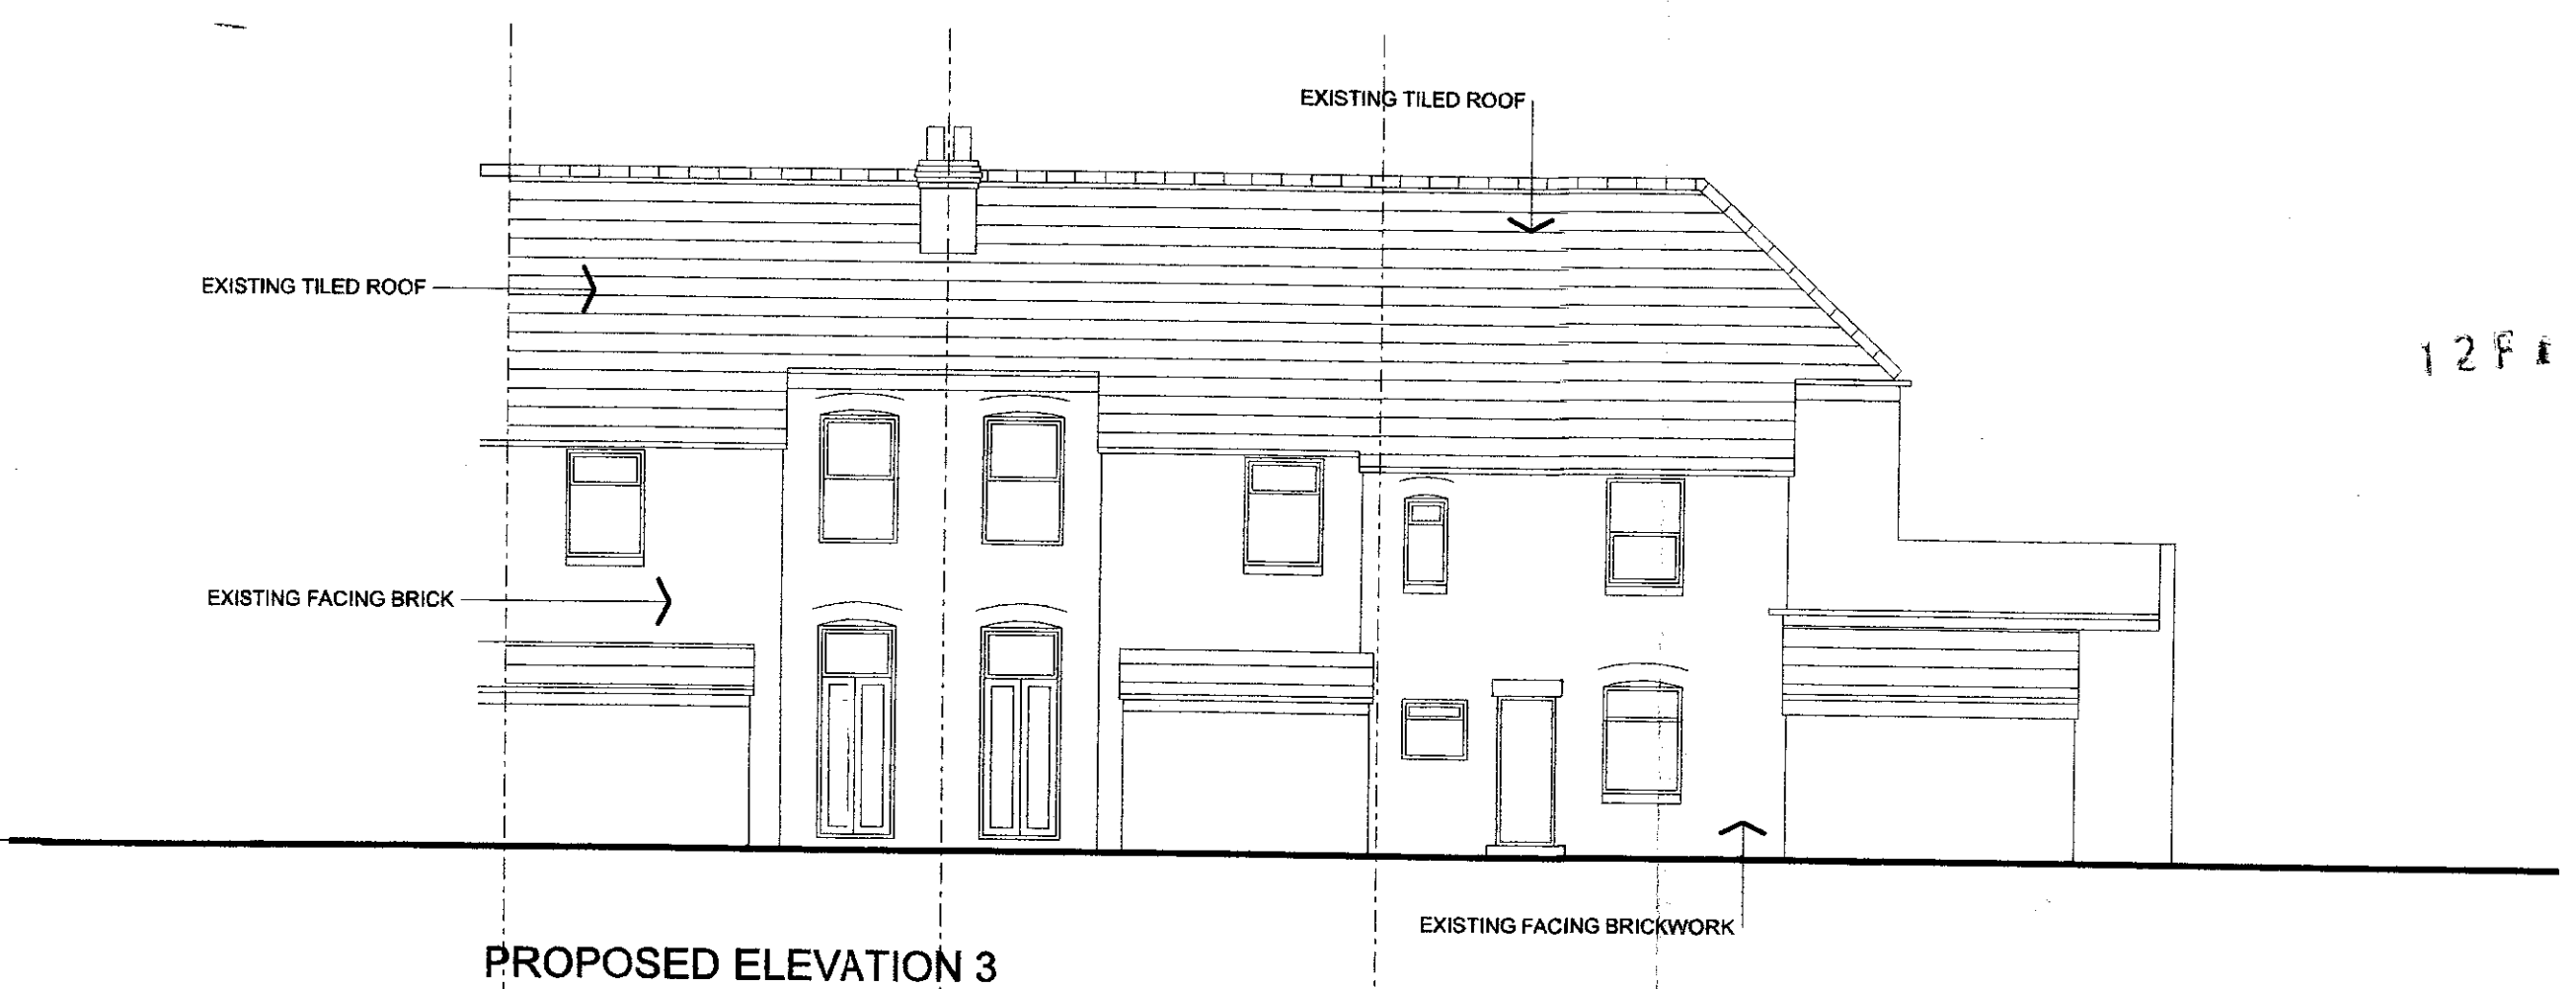

PROPOSED ELEVATION 3

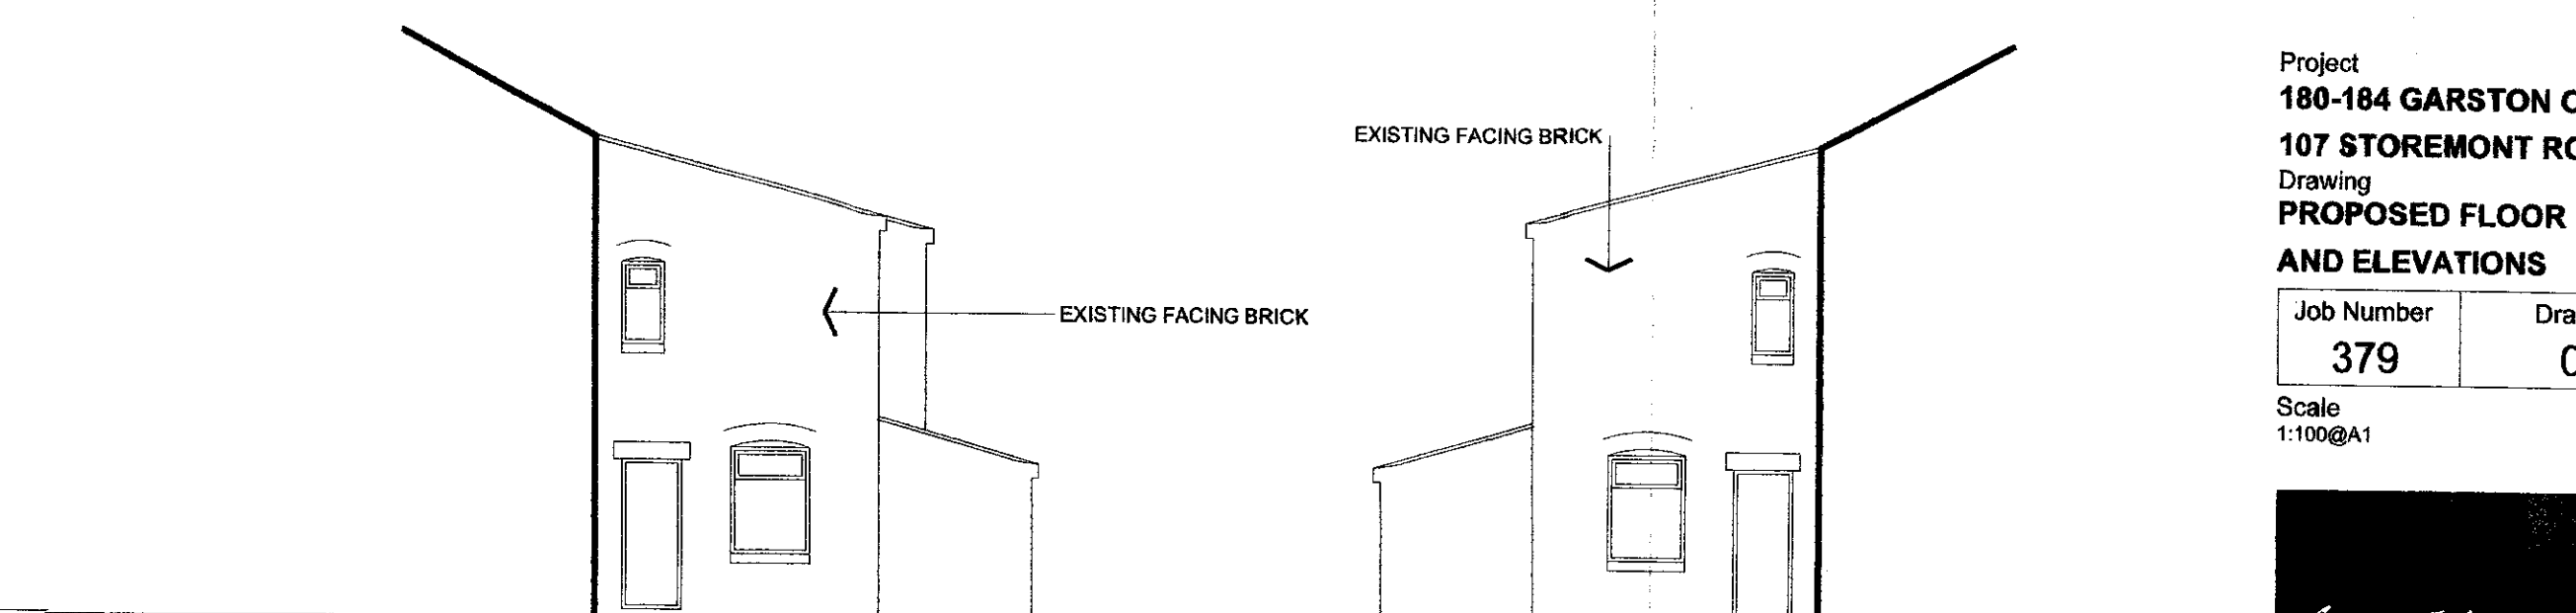

PROPOSED ELEVATION 4

PROPOSED ELEVATION 5

Notes:
Do not scale from this drawing. All dimensions to be checked and verified on site. Report any discrepancies to the Architect.
This drawing the copyright of Garry Usherwood Associates Limited and may not be used, copied or duplicated unless authorized by Garry Usherwood Associates Limited.
© 2012 Garry Usherwood Associates Limited

1:100 scale
0m 1 2 3 4 5 6 7 8 9

12 FEB 2012

15 OCT 2012

Project
180-184 GARSTON OLD ROAD
107 STOREMONT ROAD LIVERPOOL
Drawing
PROPOSED FLOOR PLANS
AND ELEVATIONS

Job Number	Drawing Number	Revision
379	02	
Scale	Date	Drawn
1:100@A1	30.04.2012	GU

Garry Usherwood Associates Limited
The Old Barn
59 Northcote Road
Walsley CH45 8JG