




Front Elevation
Scale 1:100



Rear Elevation
Scale 1:100



Side Elevation
Scale 1:100

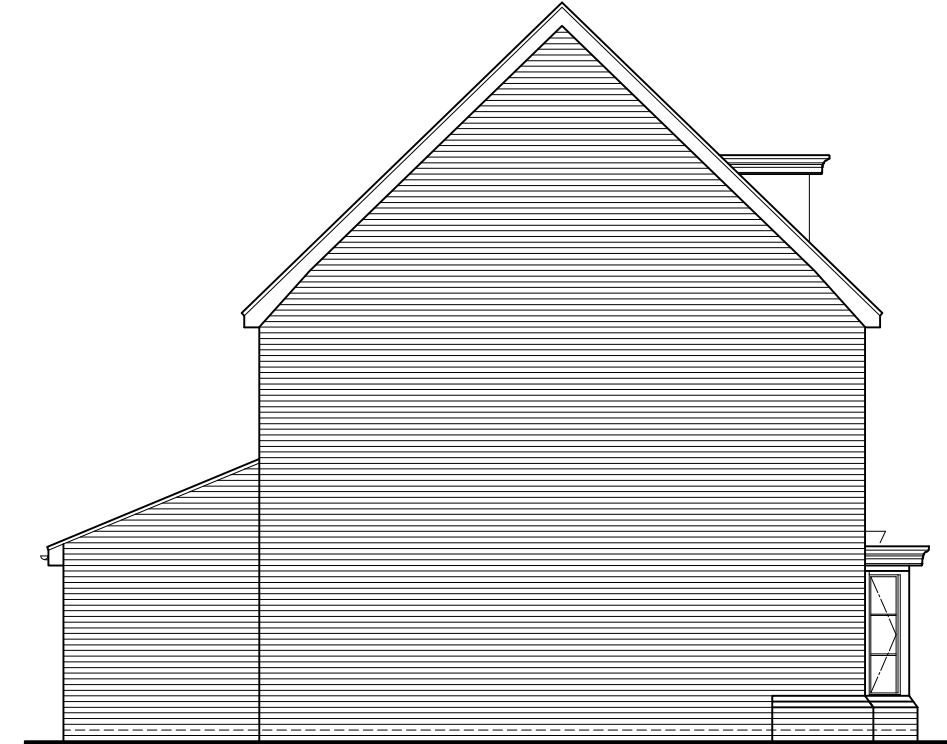

Side Elevation
Scale 1:100

The Regent (Larger Dormer)	
Old Ref :	The Priory
Gross Area :	2244 sqft
Ground Floor :	957 sqft
First Floor :	788 sqft
Second Floor :	499 sqft
Circulation :	300 sqft
Net to Gross	13.60%
All Areas and dimensions are taken to STRUCTURAL FINISH.	



The Regent

(2244sqft)



COUNTRYSIDE
Places People Love

Countryside Properties (UK) Limited
Regeneration North
600 Lakeside Drive
Centre Park
Warrington WA1 1RW
Tel: 01925 248900 Fax: 01925 248901
www.countryside-properties.com

site: **Countryside Properties
Regeneration North
2014 Range**

title: **The Regent
Elevation 6.0 - Brick
Option 7**

A	30-01-15	MB	Updated to accord with DCO drawings	
Rev	Date	By	Description	Chk'd
				drawn by: AC
FS 53054 ISO 9001:2008 EMS 61920 ISO 14001:2004				checked: Jan 2014
drawing no: REGNT(14)-6.0(7)		sheet no: Sheet 1 of 1		scale: 1:100 @A3
				date: Oct 2013
				revision: A