


The Regent (Larger Dormer)	
Old Ref :	The Priory
Gross Area :	2244 sqft
Ground Floor :	957 sqft
First Floor :	788 sqft
Second Floor :	499 sqft
Circulation :	300 sqft
Net to Gross	13.60%
All Areas and dimensions are taken to STRUCTURAL FINISH.	

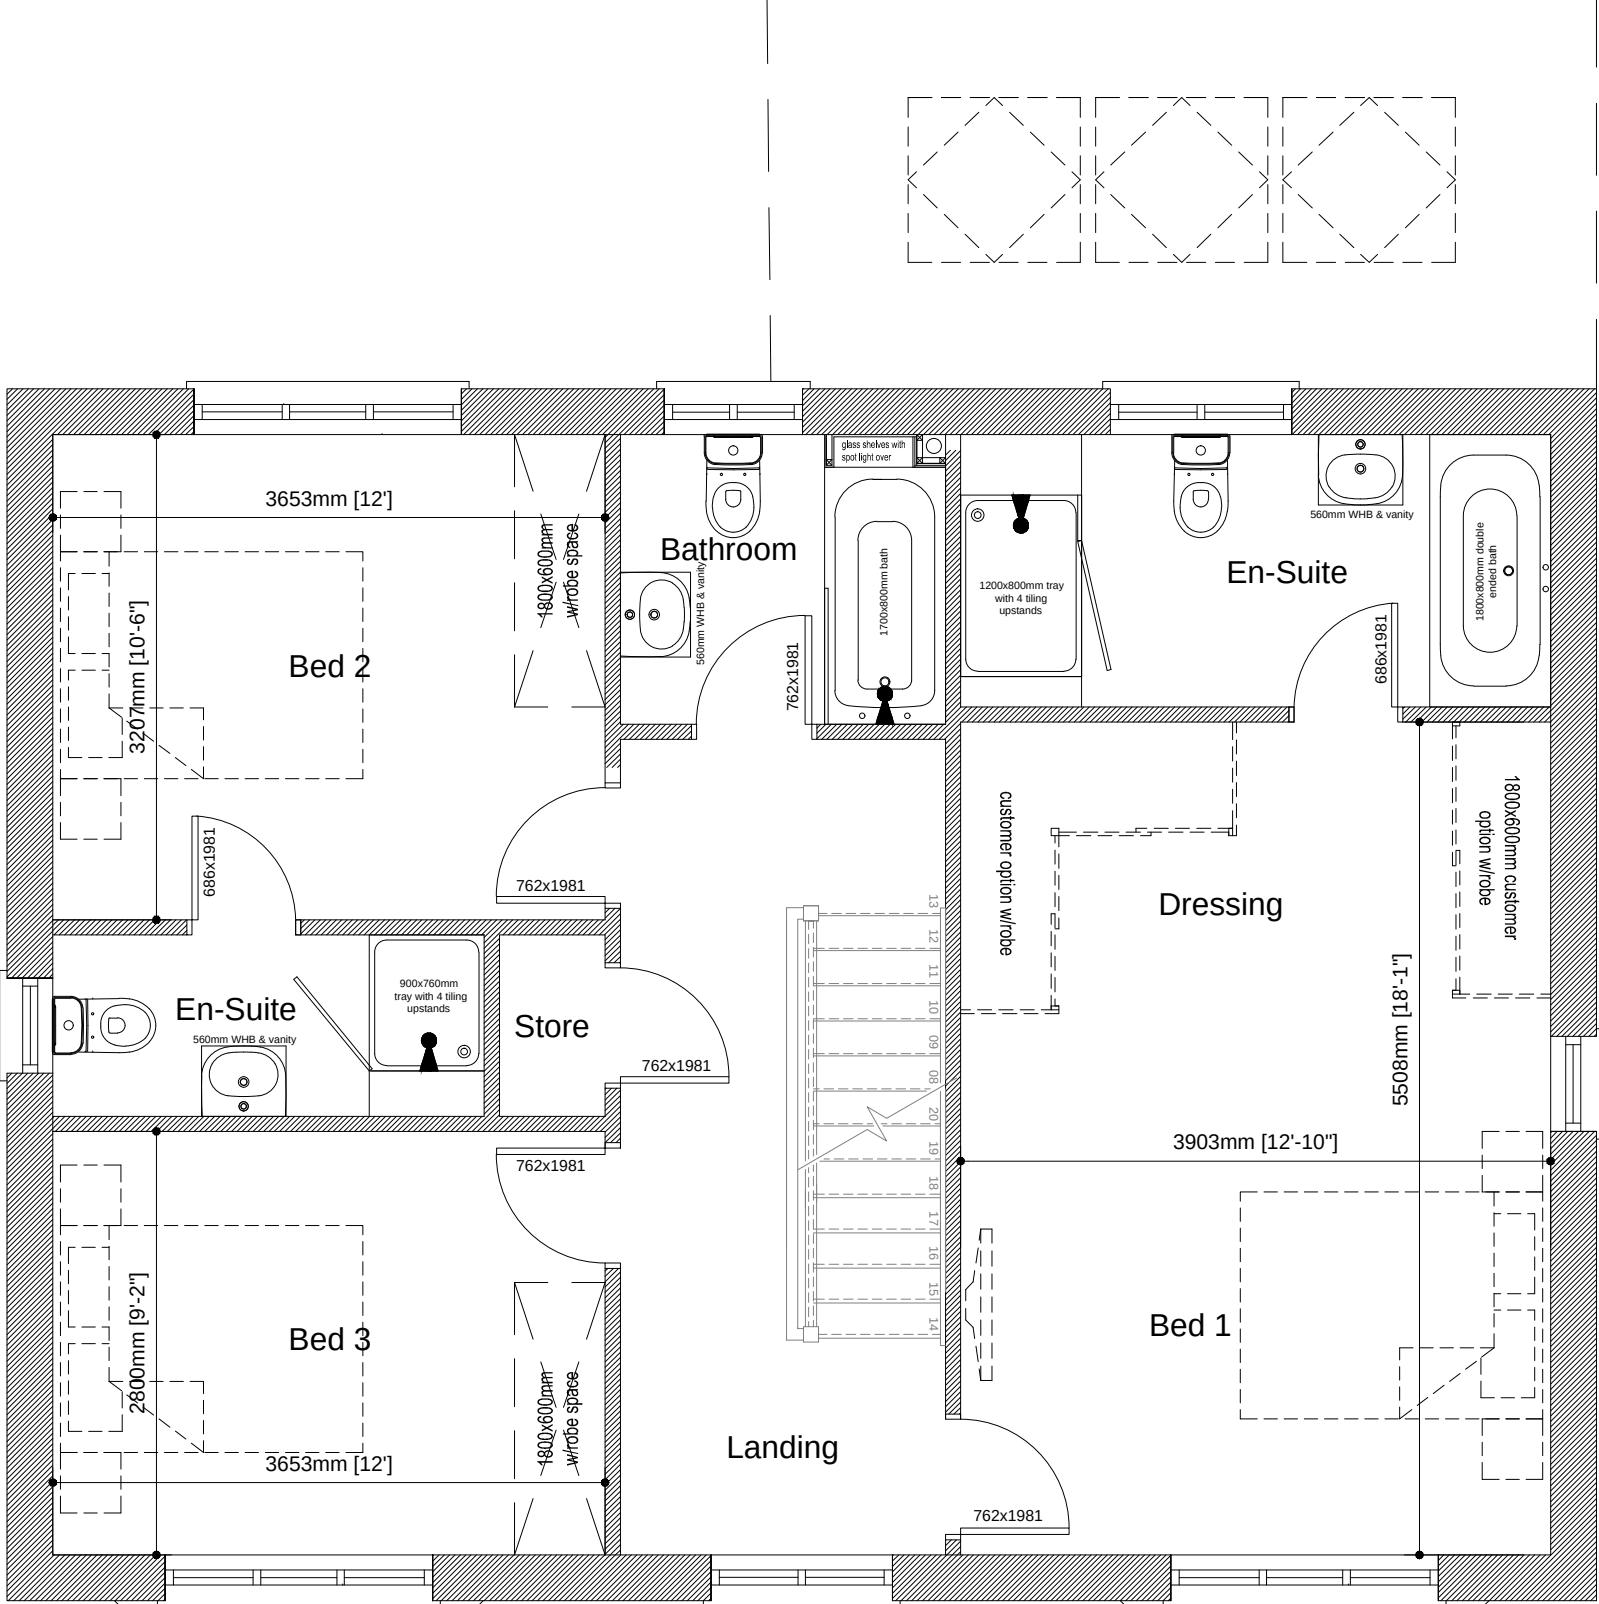


The Regent

(2244sqft)

First Floor Plan

Scale 1:50

 



COUNTRYSIDE
Places People Love

Countryside Properties (UK) Limited
Regeneration North
600 Lakeside Drive
Centre Park
Warrington WA1 1RW
Tel: 01925 248900 Fax: 01925 248901
www.countryside-properties.com

site:

Countryside Properties
Regeneration North
2014 Range

title:

The Regent
First Floor Plan

A	30-01-15	MB	Updated to accord with DCO drawings	
Rev	Date	By	Description	Chk'd




FS 53054 ISO 9001:2008
EMS 61920 ISO 14001:2004

drawing no:

REGNT(14)-02

sheet no:

Sheet 1 of 1

revision:

A

drawn by:

AC

checked:

scale:

@A3

1:50

date:

Jan 2014