


The Regent FCT	
Old Ref :	The Priory
Gross Area :	2244 sqft
Ground Floor :	957 sqft
First Floor :	788 sqft
Second Floor :	499 sqft
Circulation :	300 sqft
Net to Gross	13.60%
All Areas and dimensions are taken to STRUCTURAL FINISH.	

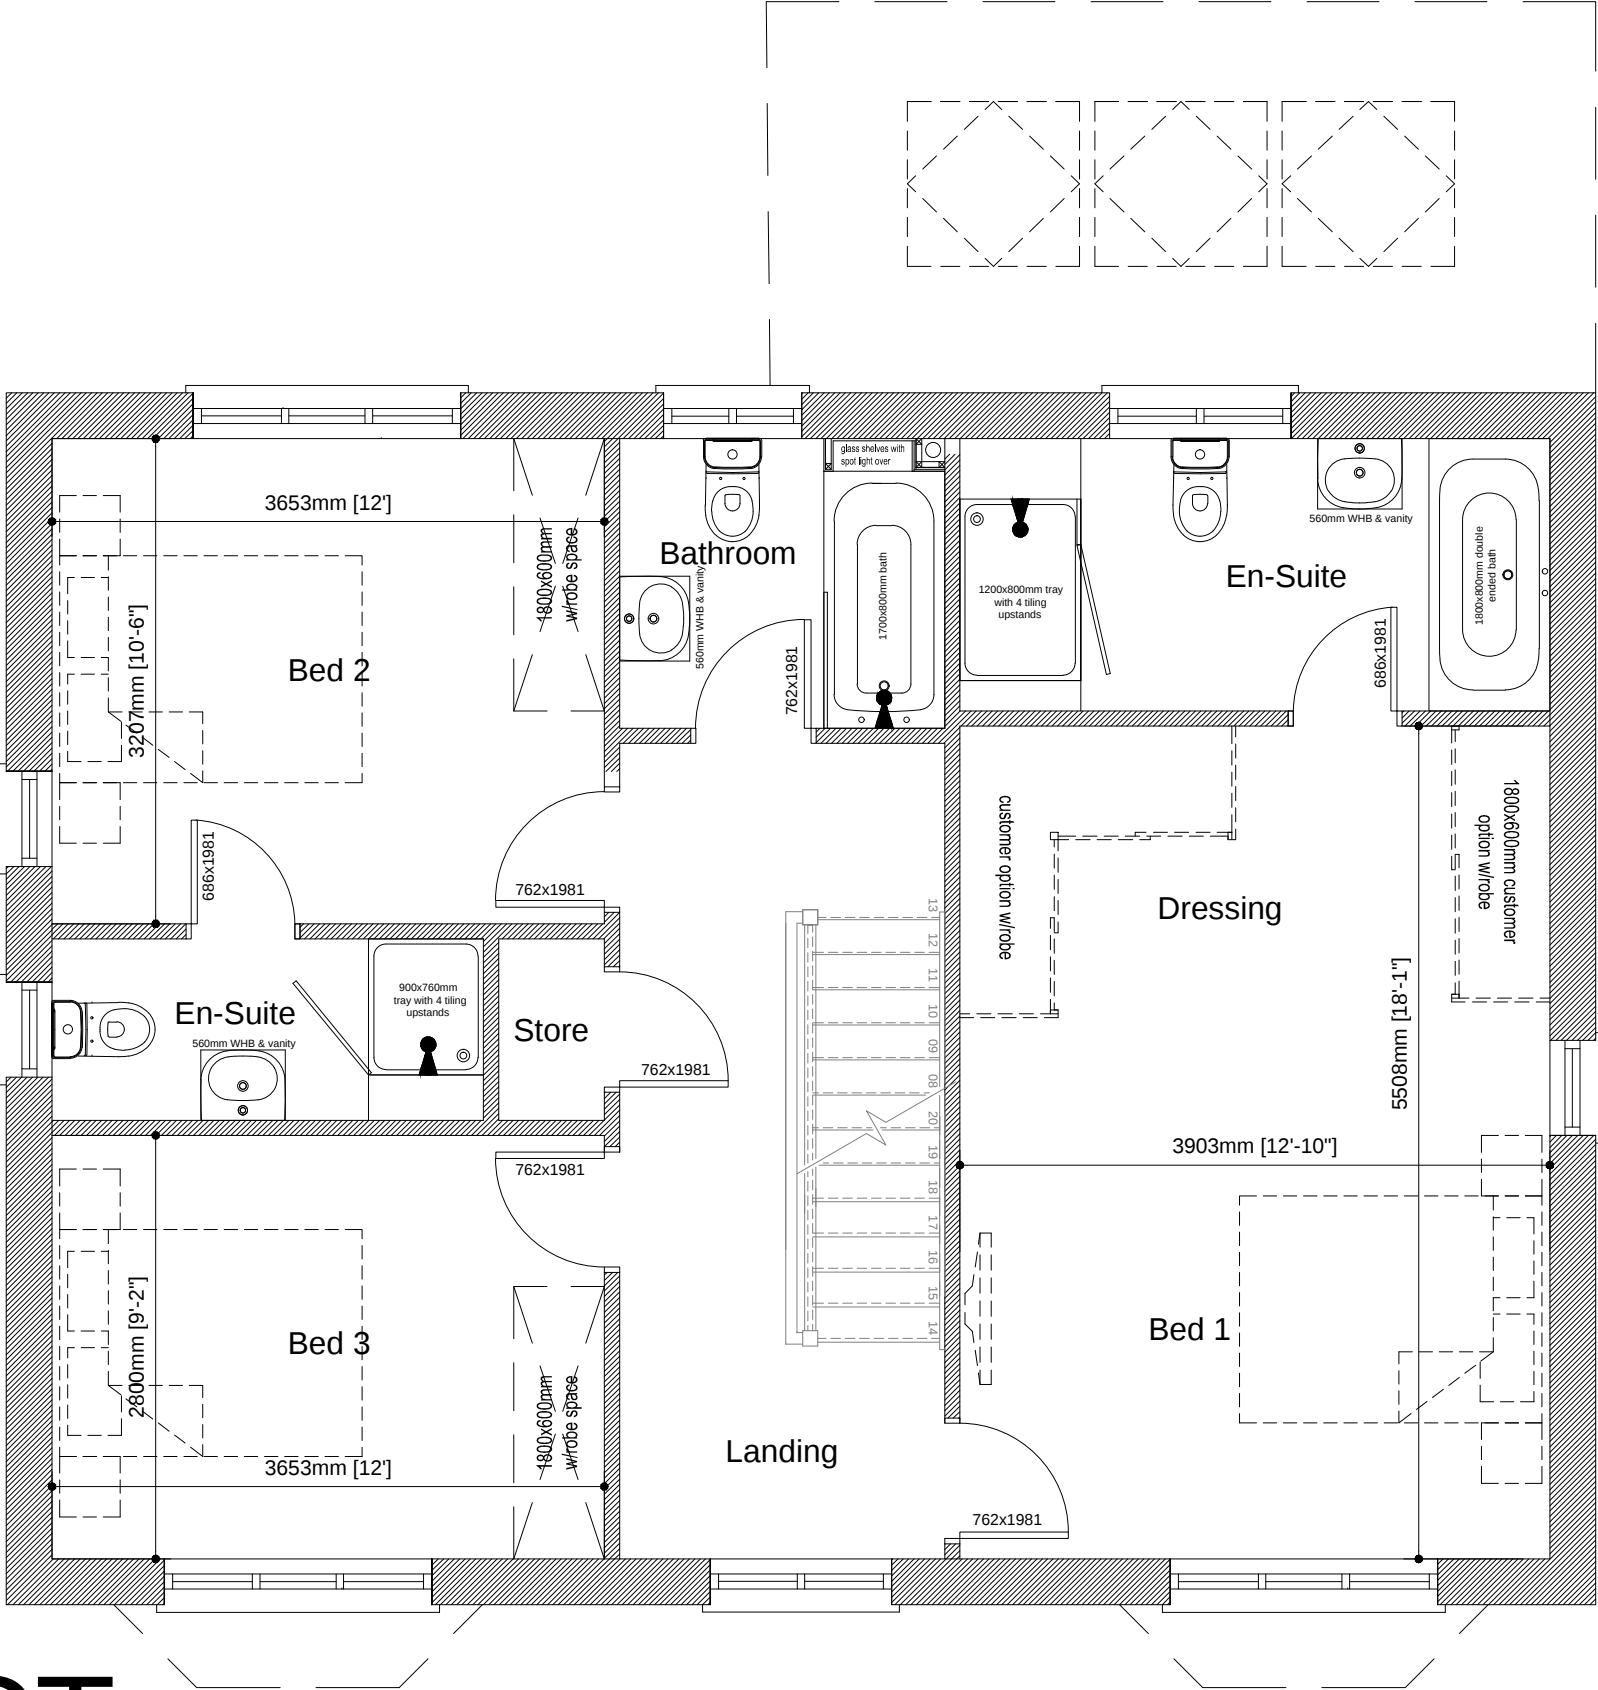


The Regent FCT

(2244sqft)

First Floor Plan

Scale 1:50

 

COUNTRYSIDE
Places People Love

Countryside Properties (UK) Limited
Regeneration North
600 Lakeside Drive
Centre Park
Warrington WA1 1RW
Tel: 01925 248900 Fax: 01925 248901
www.countryside-properties.com

site: **Countryside Properties
Regeneration North
2014 Range**

title: **The Regent FCT
First Floor Plan**

FS 53054 ISO 9001:2008
EMS 61920 ISO 14001:2004

drawing no: **REGNT(14)FCT-02**

drawn by: **AC**

checked:

scale: **1:50**
@A3

date: **Jan 2014**

sheet no: **Sheet 1 of 1**

revision: **-**