


LOCATION PLAN

1:1250



SITE PLAN

1:200


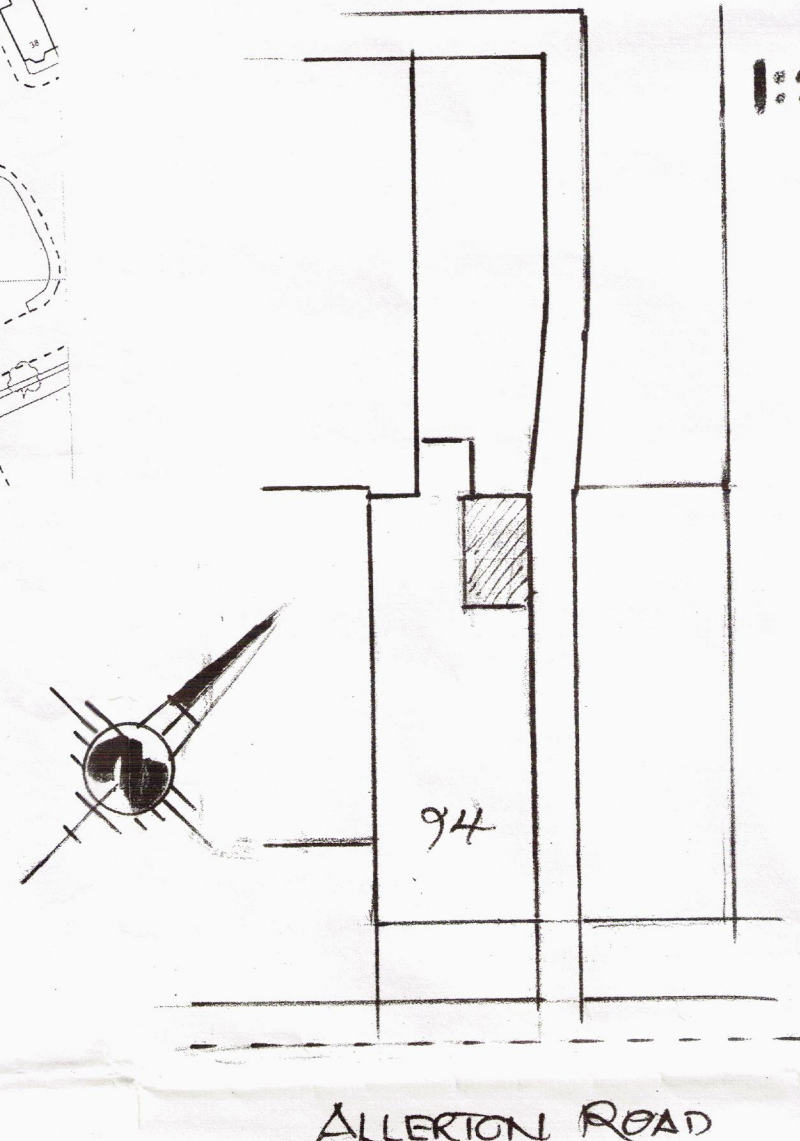


ALLERTON ROAD

REAR

SIDE


SIDE

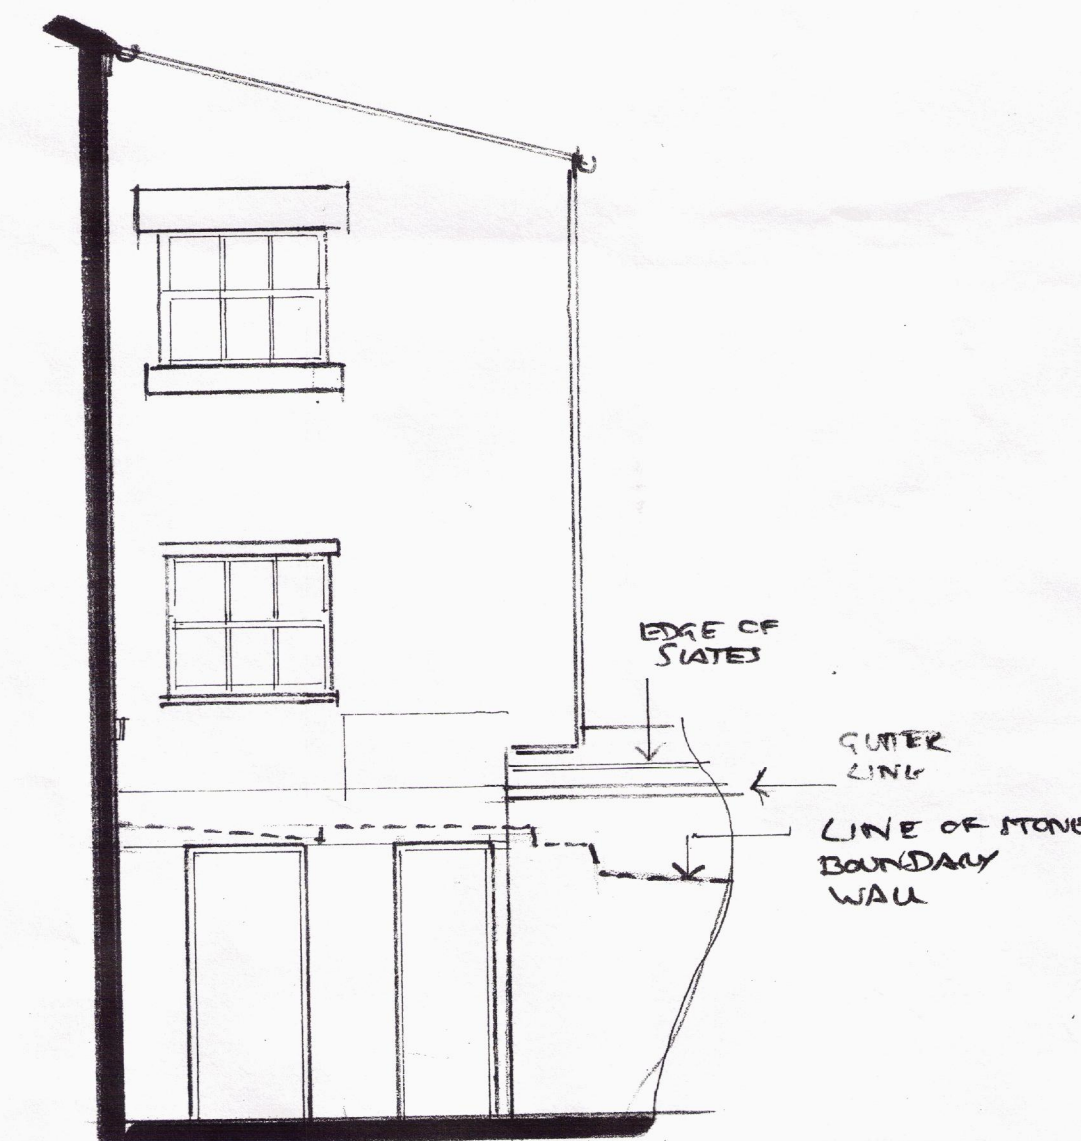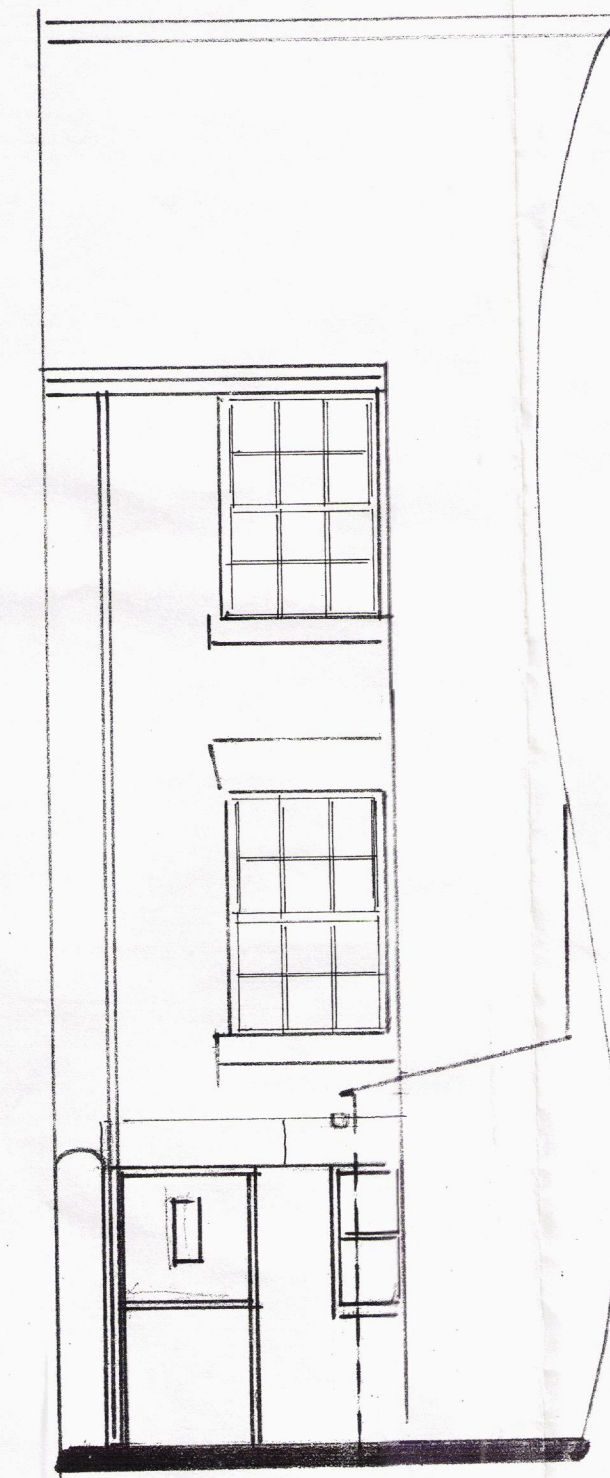

PROPOSED

EXISTING

ISO SKETCH

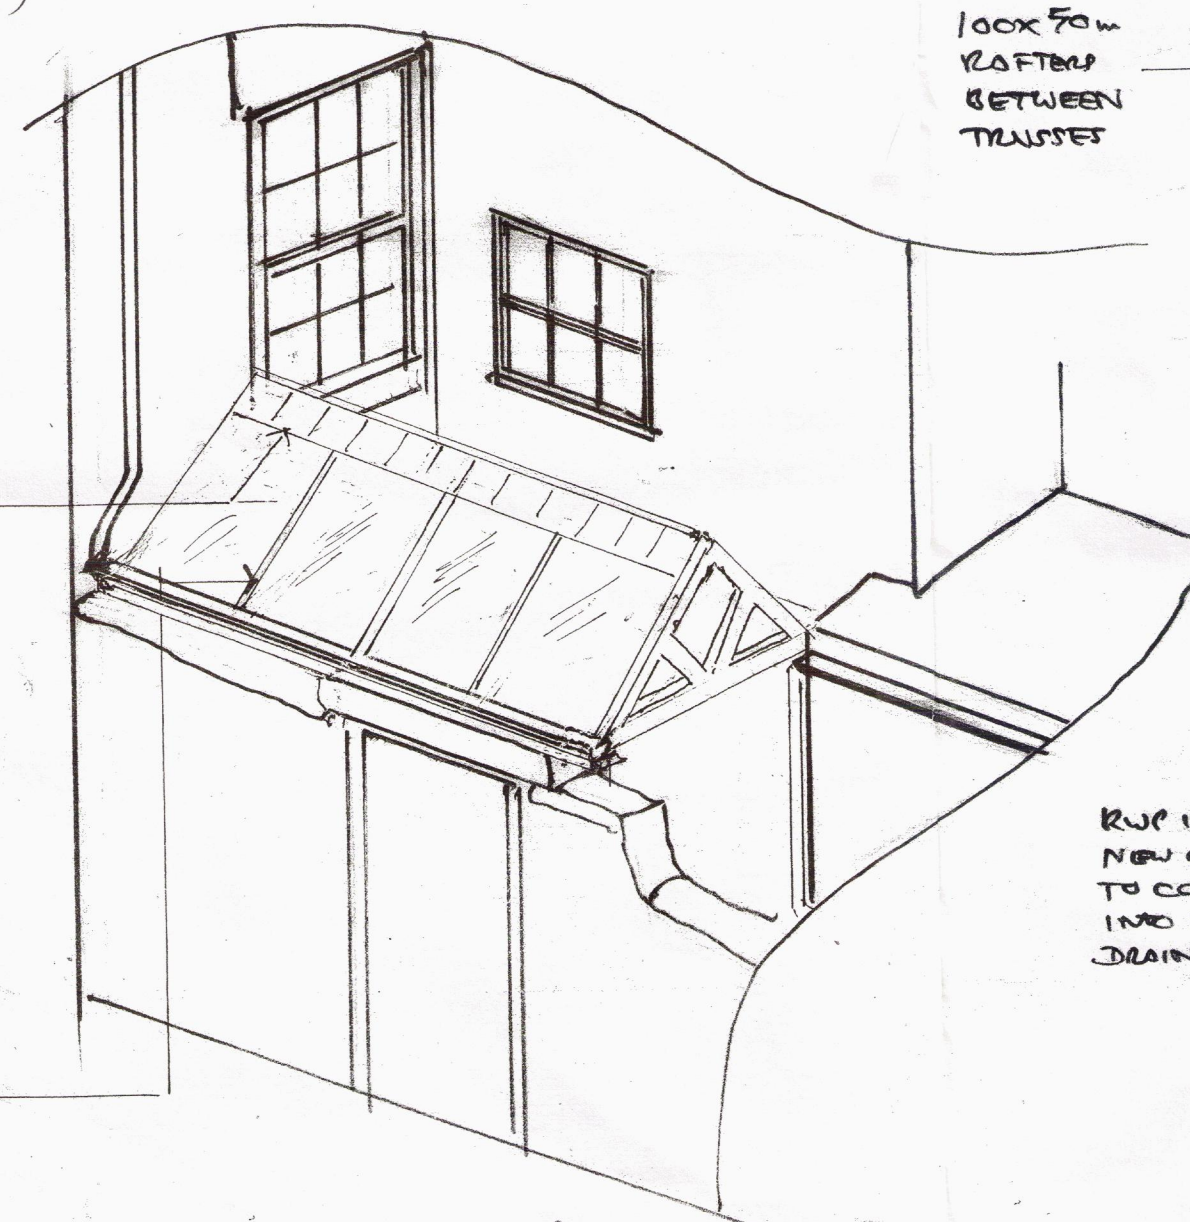

ALL WOODWORK TO BE PRIMED, UNDERCOATED & GLOSSED

TOUGHENED/LAMINATED SAFETY GLASS WITH GUTTING BARS

RECLAIMED 125mm C.I. GUTTER OR ALUMINUM GUTTER TO MATCH EXISTING GUTTER PROFILE

PROJECTING LEAD ROLL

SINGLE SLATE FROM SIDE OF RIDGE

GLAZED (T.L.S. GLASS)

ALUMINIUM/STEEL BOXED GUTTER

SLATE RIDGE FEATURE



SUPPORTING ROOF TRUSSES/RAFTERS

CLAMPED BEADS

INTERMEDIATE RAFTERS 100x50

SINGLE GLAZING PANEL

SECTION

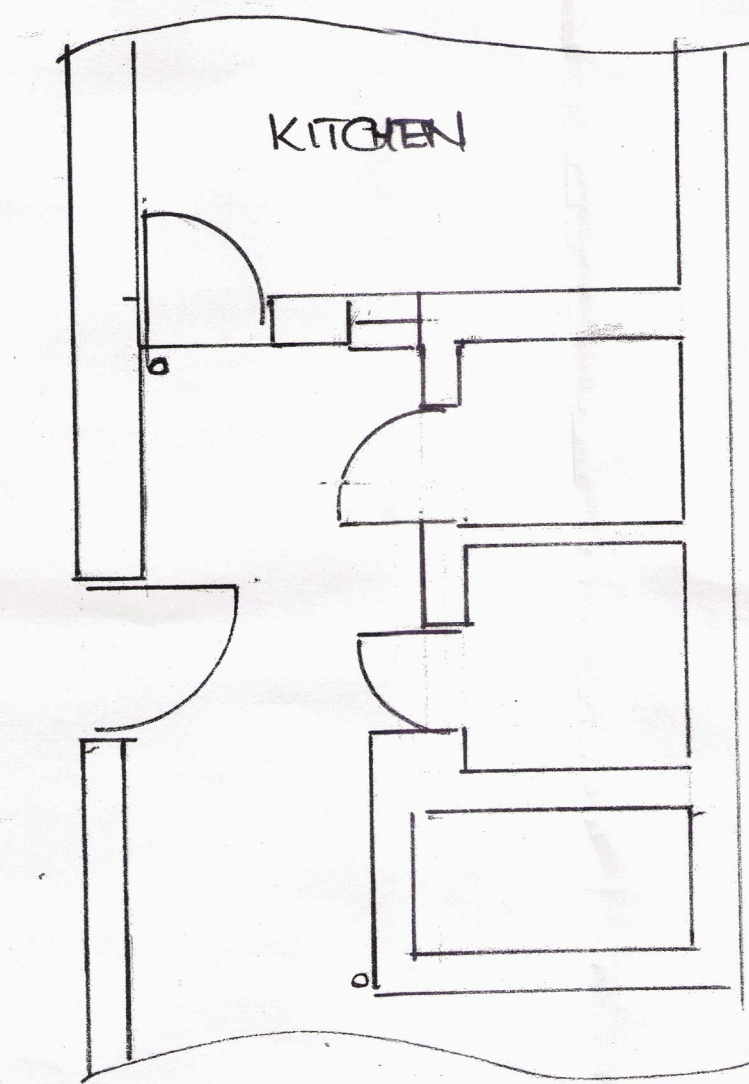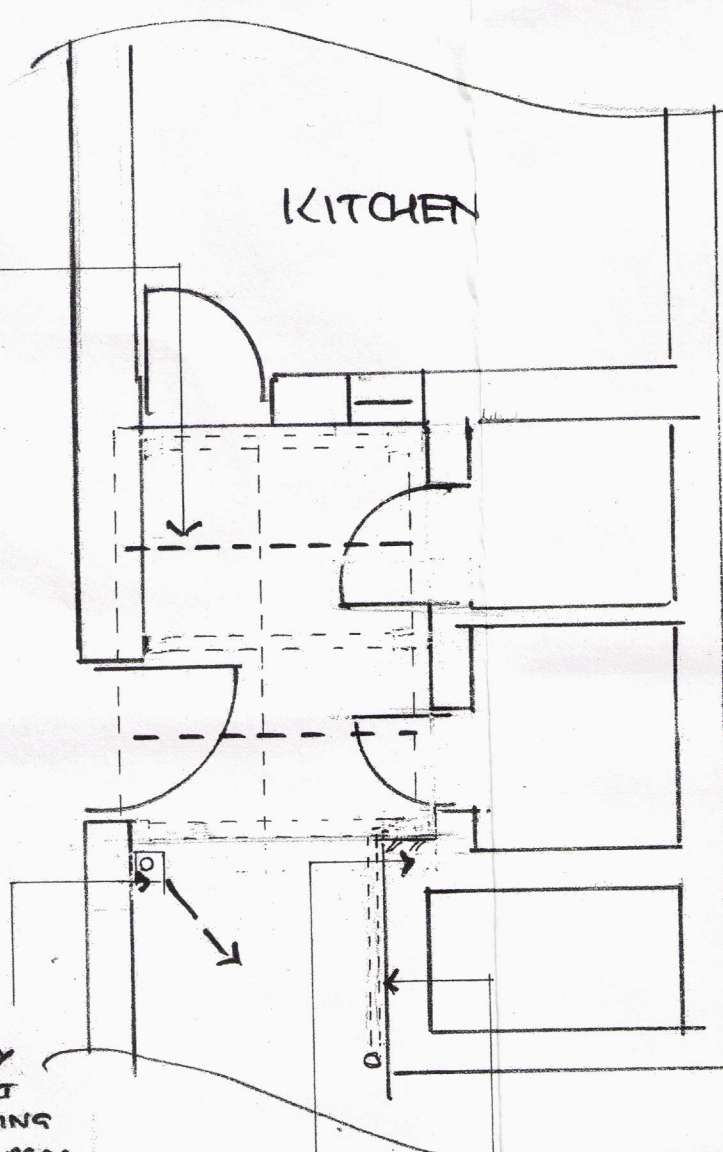

Revised Drawing Dated 03/06/15.

J.R. Walker

CLIENT
MR. J. WALKER

SCHEME
NEW CANOPY/PORCH ROOF AT REAR

ADDRESS
94 ALLERTON ROAD
WOOLTON VILLAGE
LIVERPOOL L25

DRAWING NUMBER
REV A

DATE
MARCH 2015

SCALES
1:50
1:20

DRAWN

CHECKED