


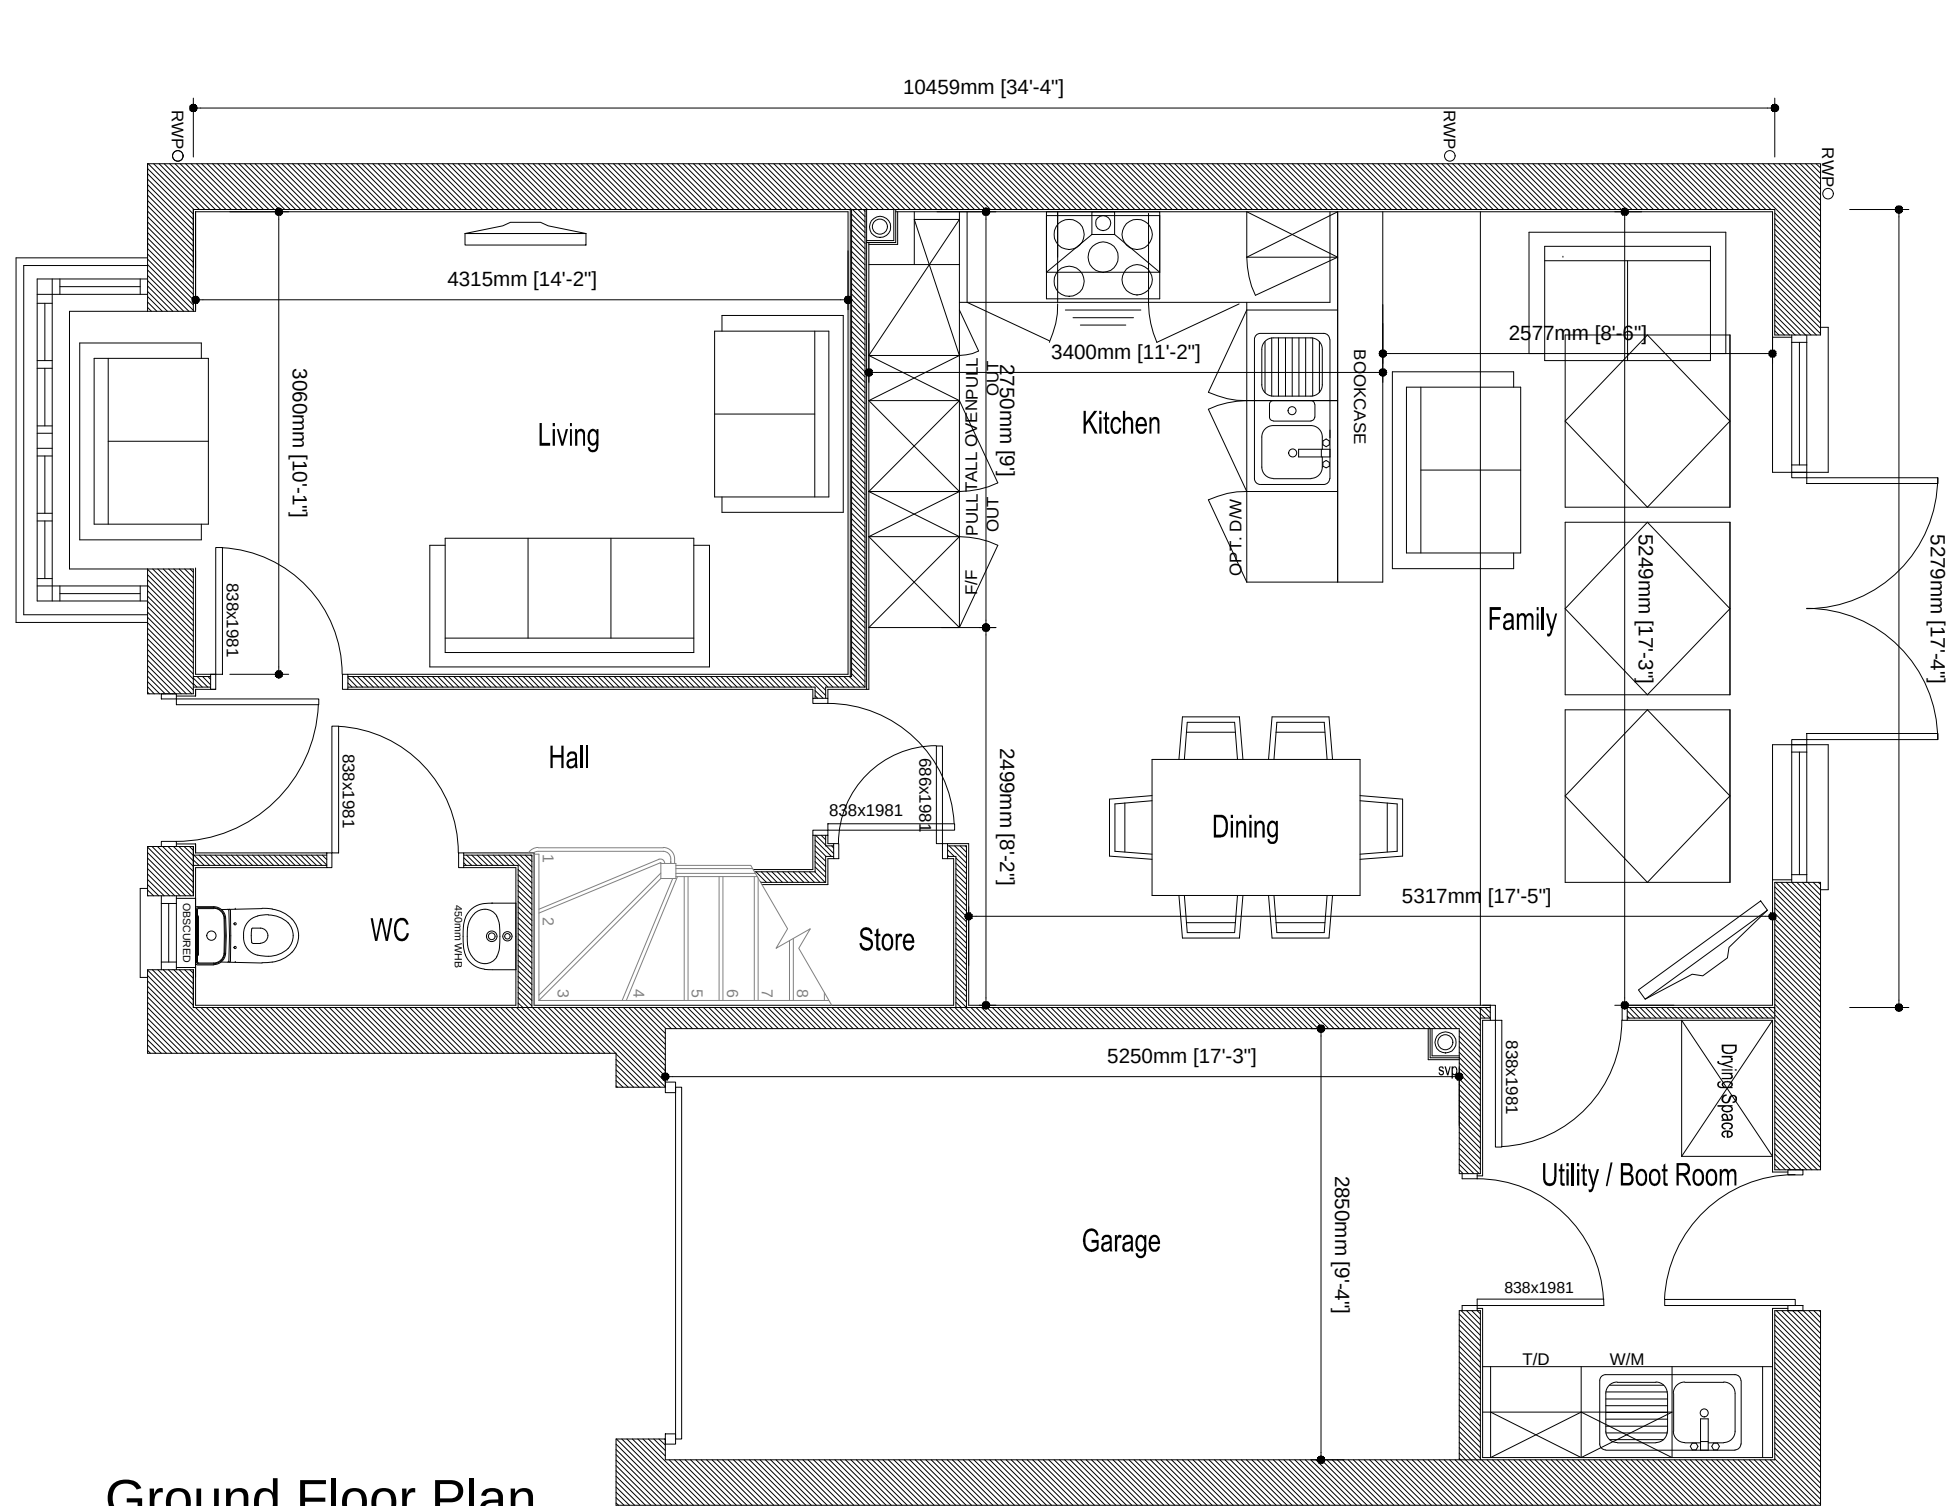

Ground Floor Plan
Scale 1:50

The Ribble	
Old Ref :	-
Gross Area :	1288 sqft
Ground Floor :	657 sqft
First Floor :	631 sqft
Circulation :	138 sqft
Net to Gross	11%
All Areas and dimensions are taken to STRUCTURAL FINISH.	



The Ribble

(1288sqft)



COUNTRYSIDE
Places People Love

Countryside Properties (UK) Limited
Regeneration North
600 Lakeside Drive
Centre Park
Warrington WA1 1RW
Tel: 01925 248900 Fax: 01925 248901
www.countryside-properties.com

site: **Countryside Properties
Regeneration North
2014 Range**

title: **The Ribble
Ground Floor Plan**



FS 53054 ISO 9001:2008
EMS 61920 ISO 14001:2004

drawn by: **APC**

checked:

scale: **1:50**
@A3

date: **Nov 2013**

drawing no: **RIBB(14)-01**

sheet no:

revision: **-**