



Front Elevation

Scale 1:100



Side Elevation


Scale 1:100

The Rushall	
Old Ref :	-
Gross Area :	1753 sqft
Ground Floor :	941 sqft
First Floor :	812 sqft
Circulation :	223 sqft
Net to Gross	13.00%
All Areas and dimensions are taken to STRUCTURAL FINISH.	



Rear Elevation

Scale 1:100

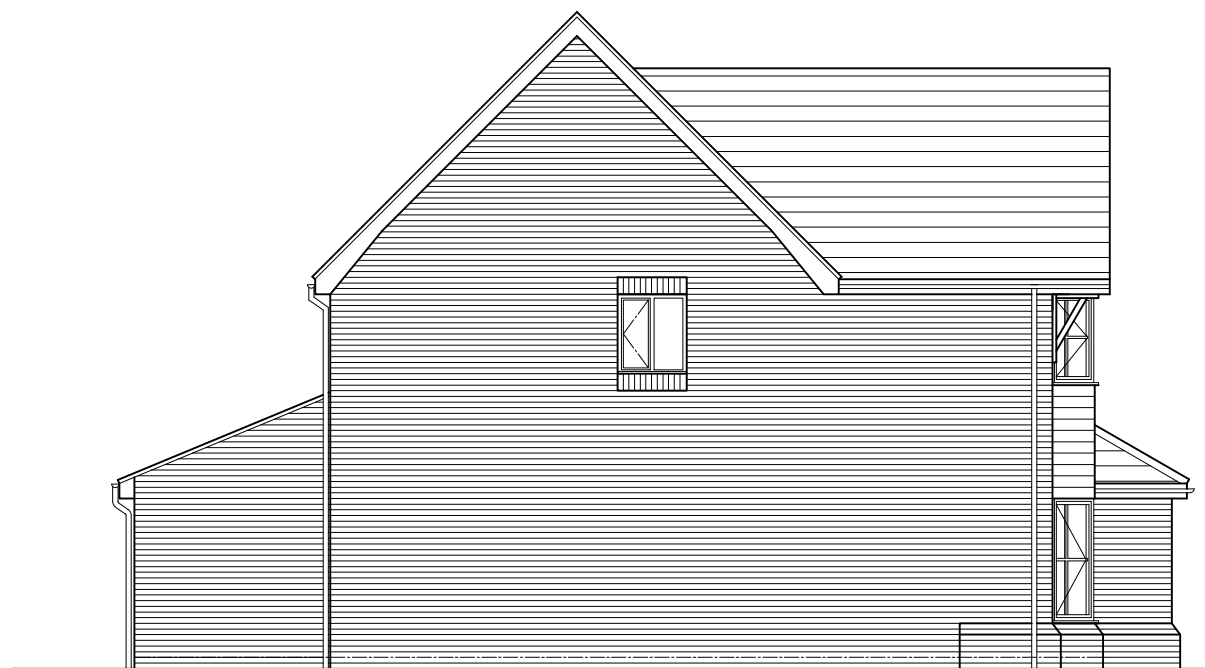

Side Elevation

Scale 1:100

The Rushall

(1753sqft)



site:	Countryside Properties Regeneration North 2014 Range
title:	The Rushall Elevation 6.2 - Tile Hanging Option

 FS 53054 ISO 9001:2008 EMS 61920 ISO 14001:2004	drawn by: GWP	sheet no: Sheet 1 of 1	revision:
	checked: -		
drawing no: RUSH(14)-6.2	scale: @A3	date: Oct 2013	