


The Rushall	
Old Ref :	-
Gross Area :	1753 sqft
Ground Floor :	941 sqft
First Floor :	812 sqft
Circulation :	223 sqft
Net to Gross	13.00%
All Areas and dimensions are taken to STRUCTURAL FINISH.	

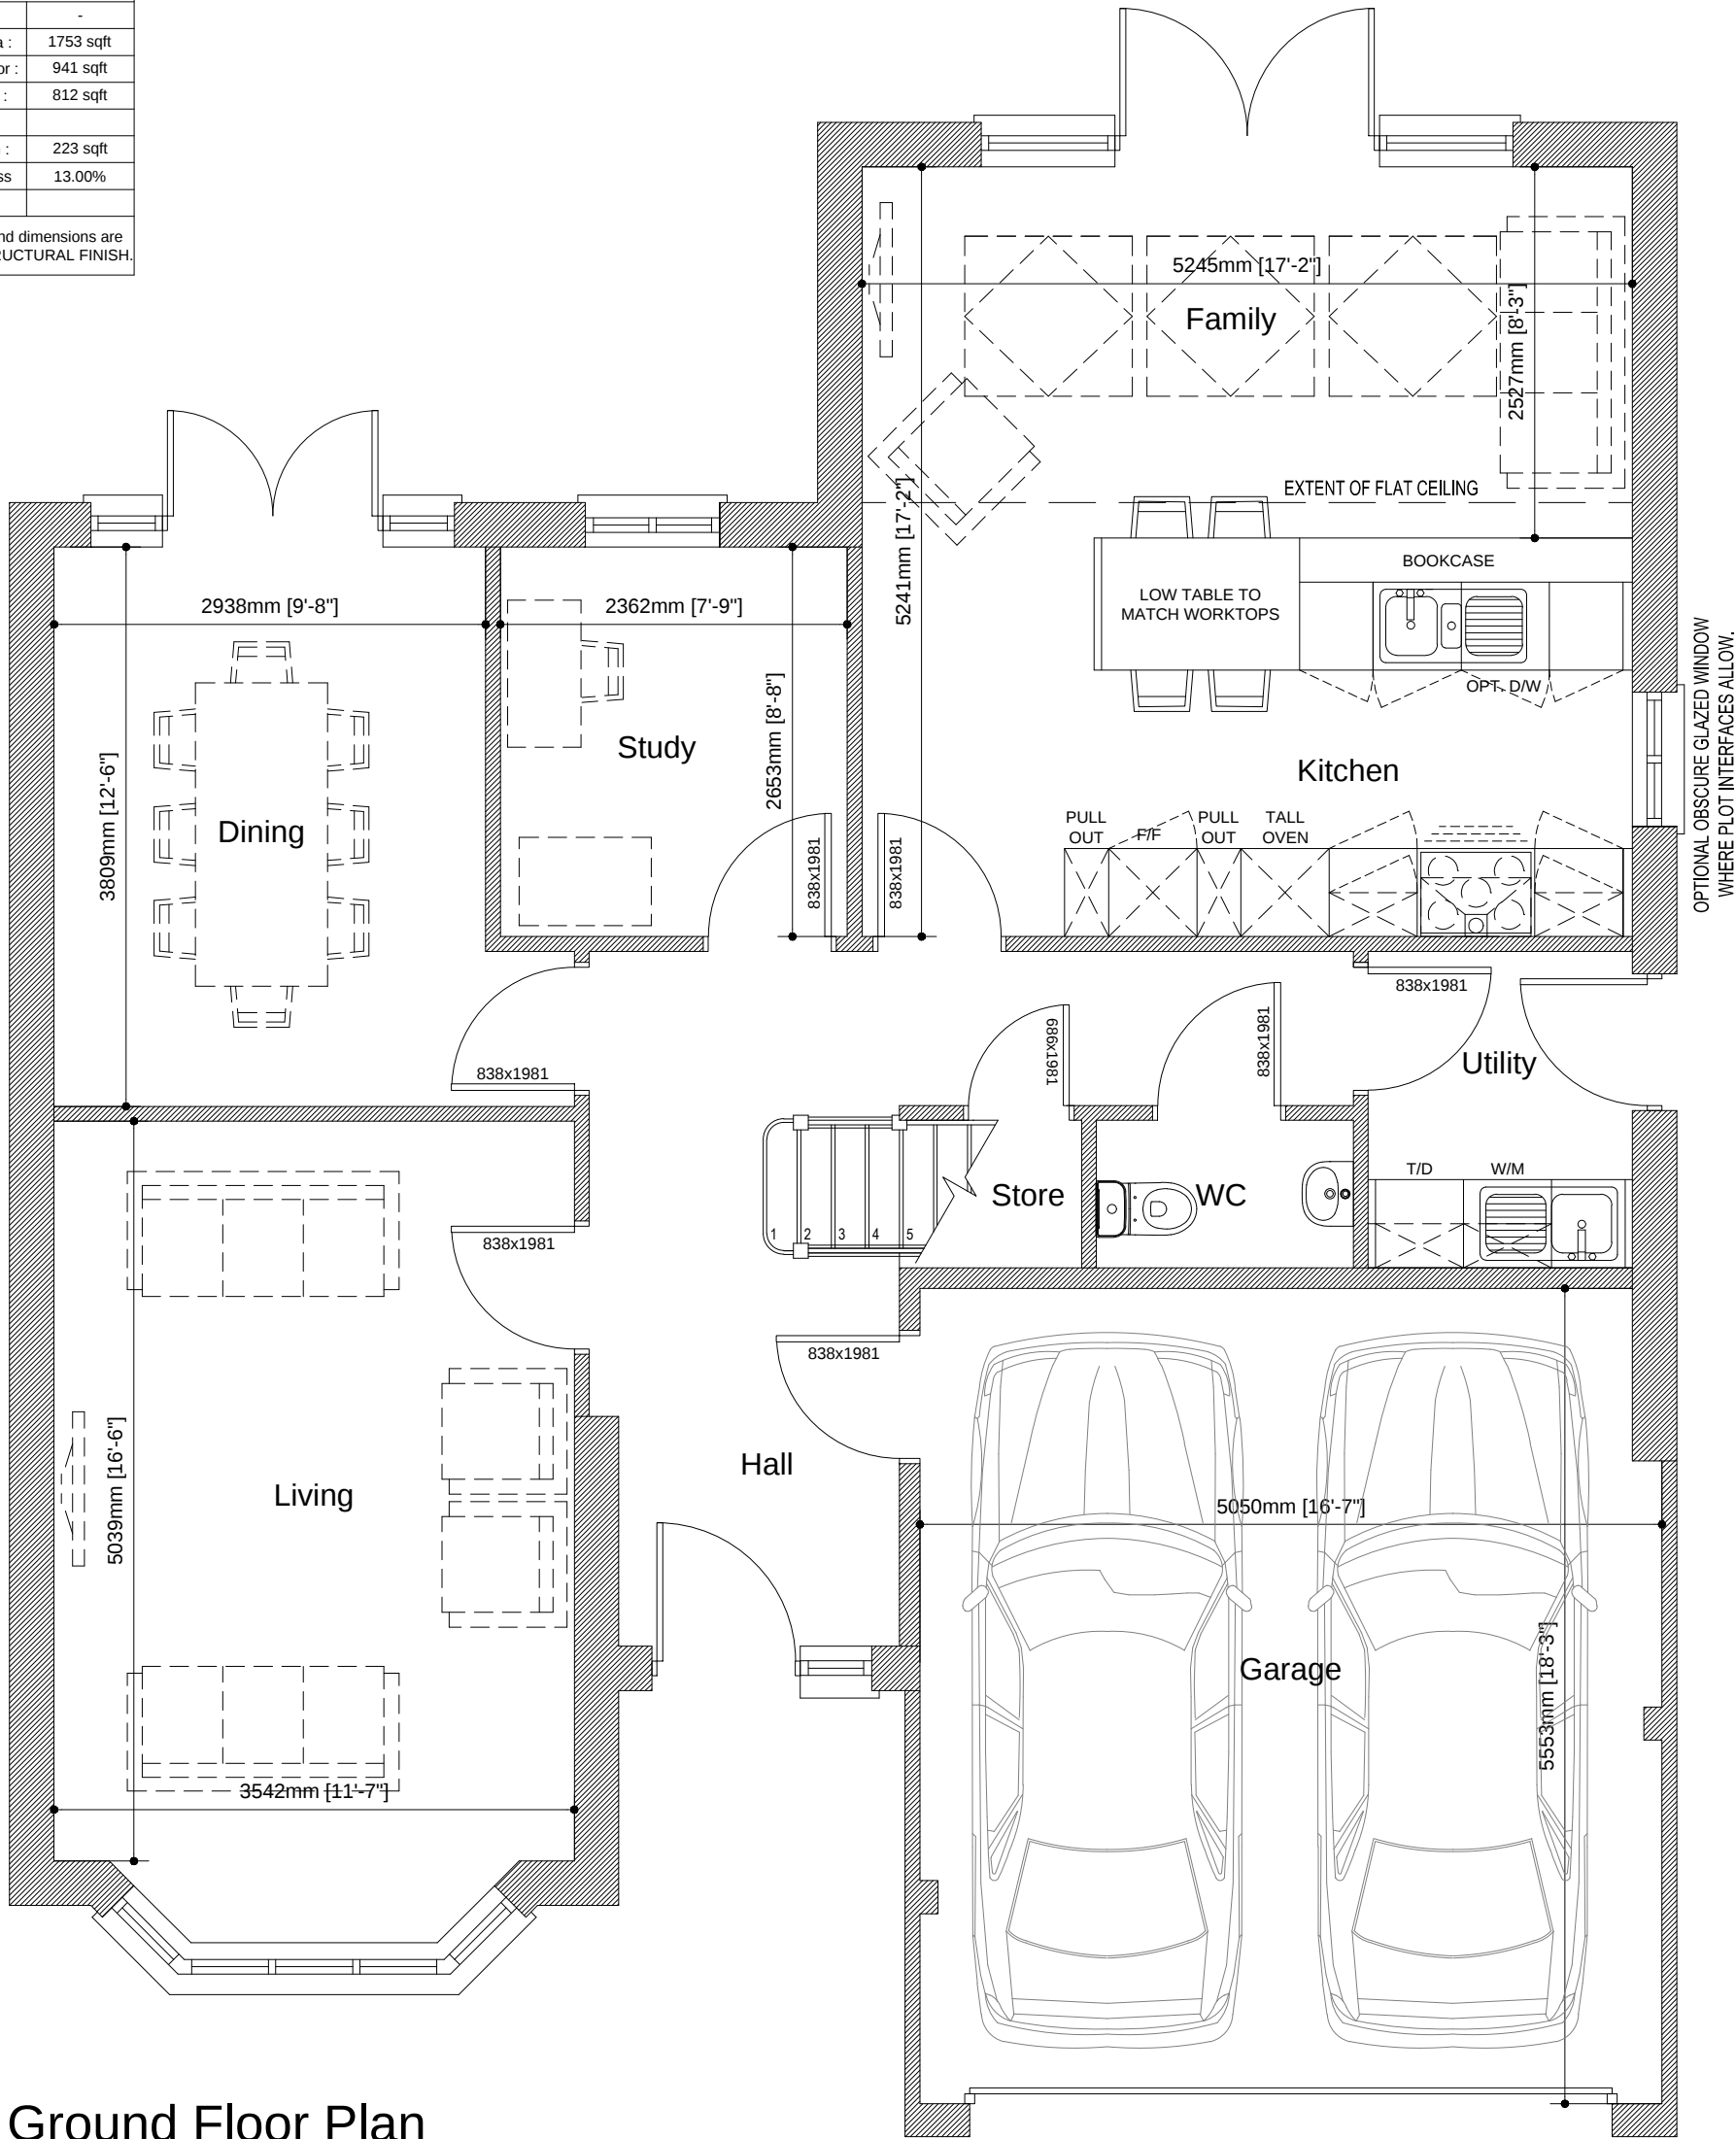


Ground Floor Plan

Scale 1:50

The Rushall

(1753sqft)

 



COUNTRYSIDE
Places People Love

Countryside Properties (UK) Limited
Regeneration North
600 Lakeside Drive
Centre Park
Warrington WA1 1RW
Tel: 01925 248900 Fax: 01925 248901
www.countryside-properties.com

site: **Countryside Properties
Regeneration North
2014 Range**

title: **The Rushall
Ground Floor Plan**

 FS 53054 ISO 9001:2008 EMS 61920 ISO 14001:2004	drawn by: GWP	sheet no: Sheet 1 of 1	revision:
	checked:		
	scale: 1:50 @A3		
drawing no: RUSH(14)-01	date: Oct 2013		