




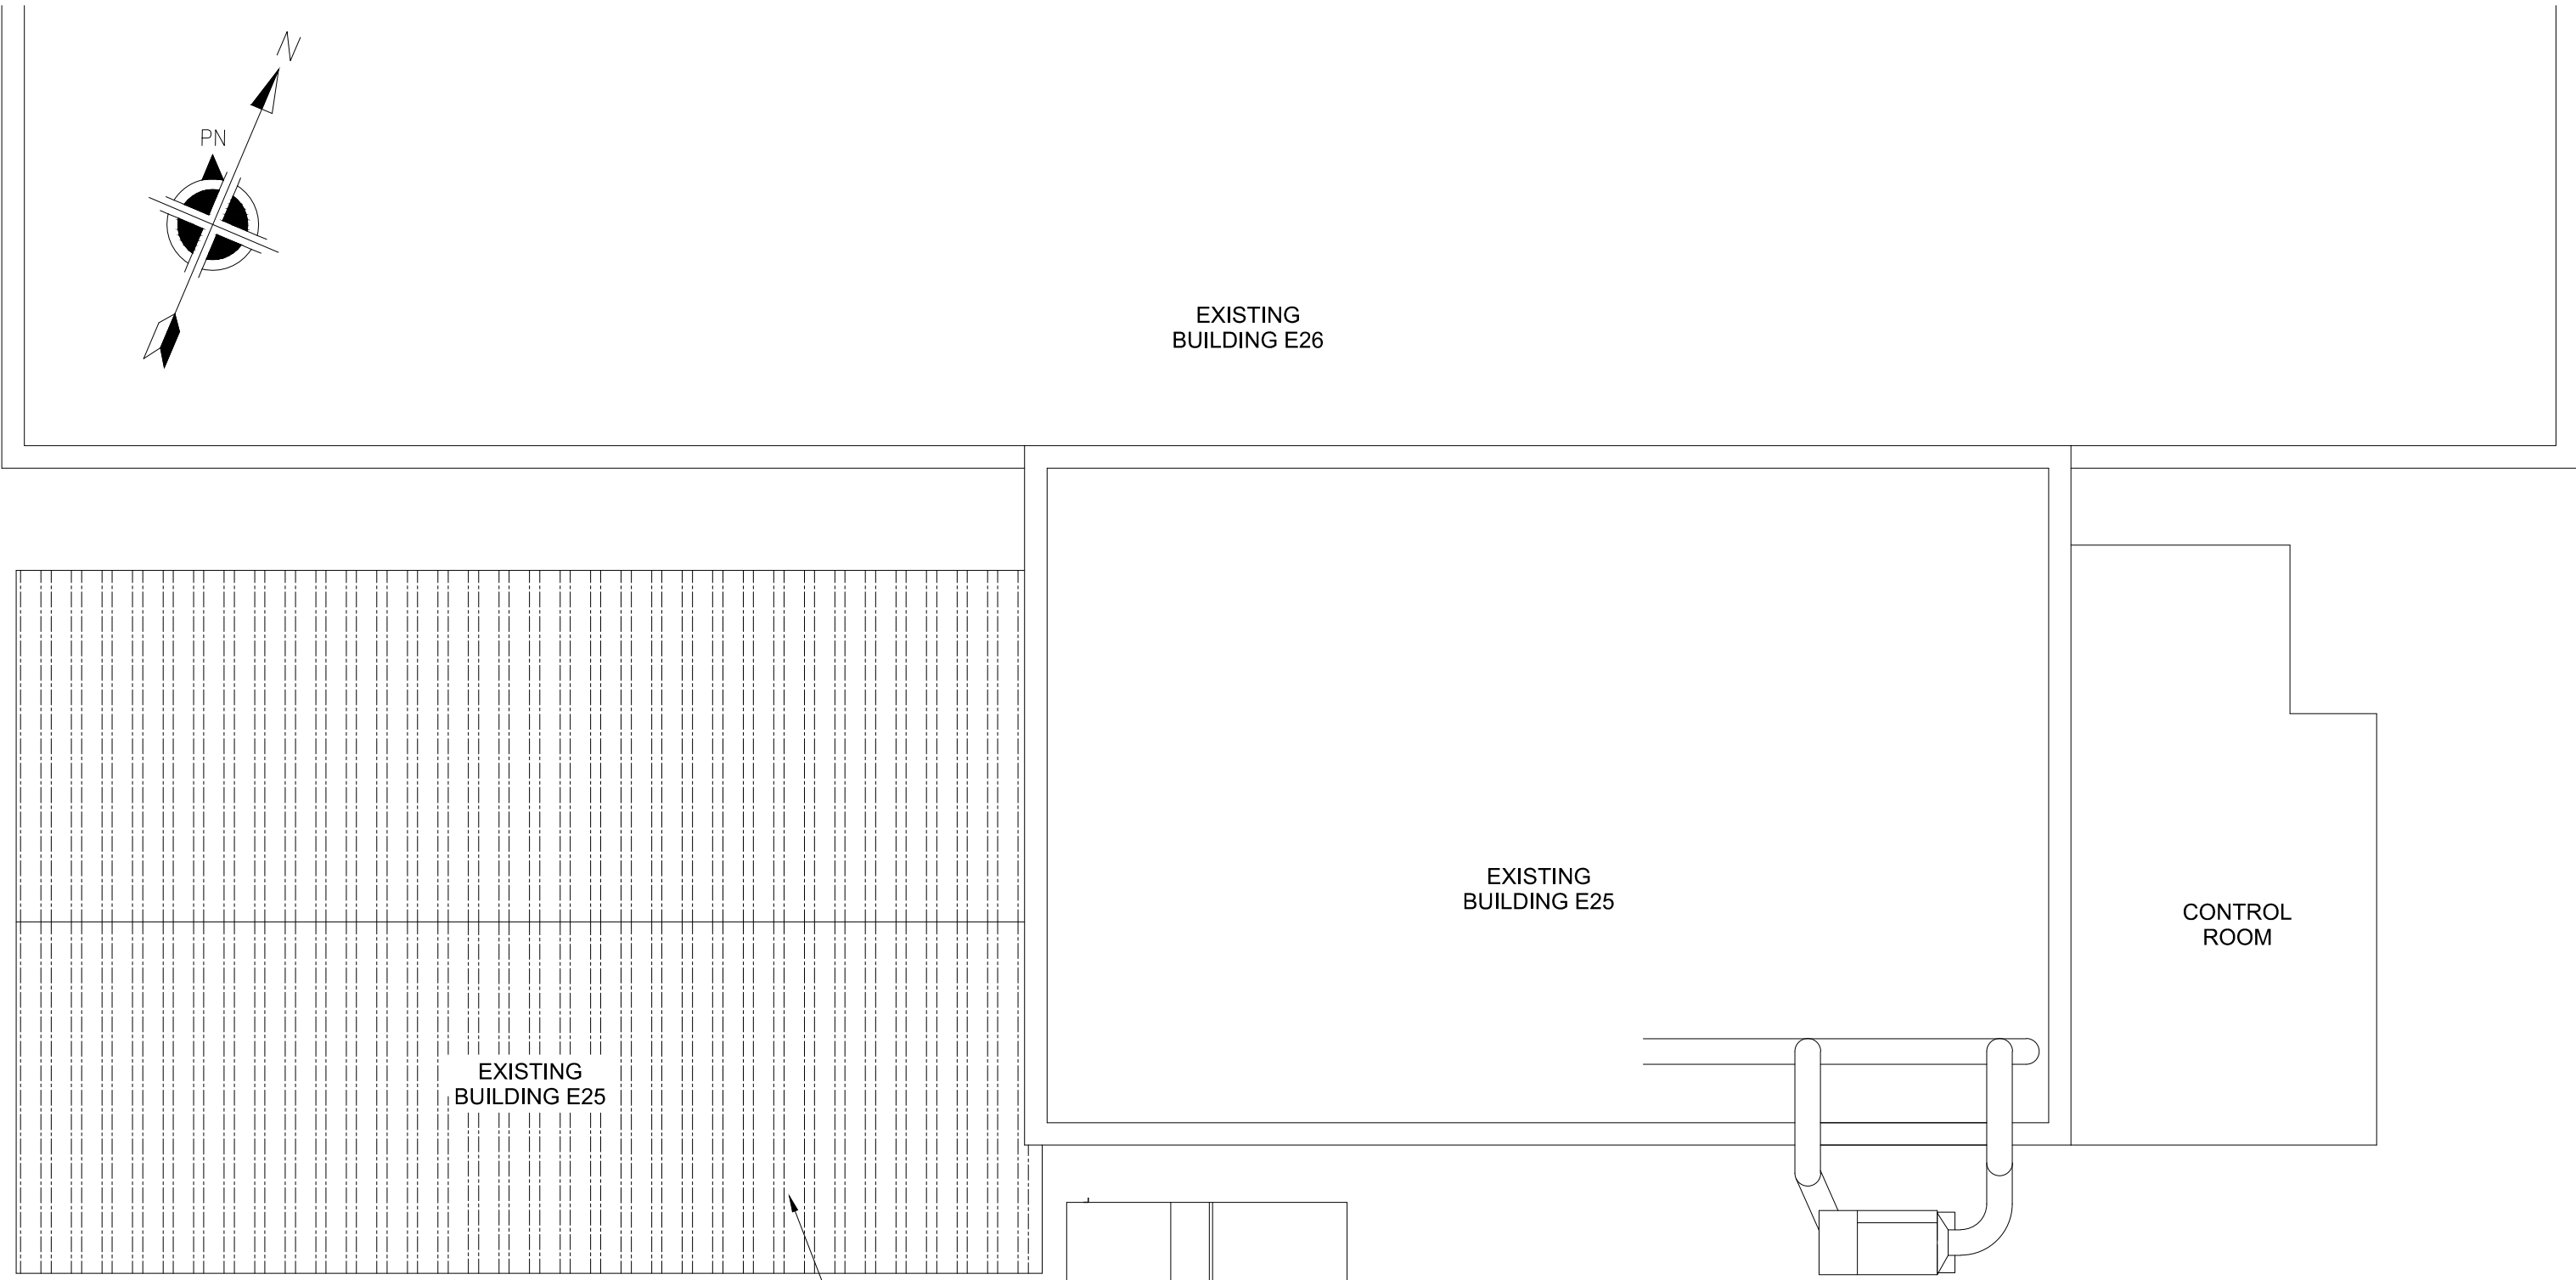


EXISTING PLAN
SCALE (1:50)

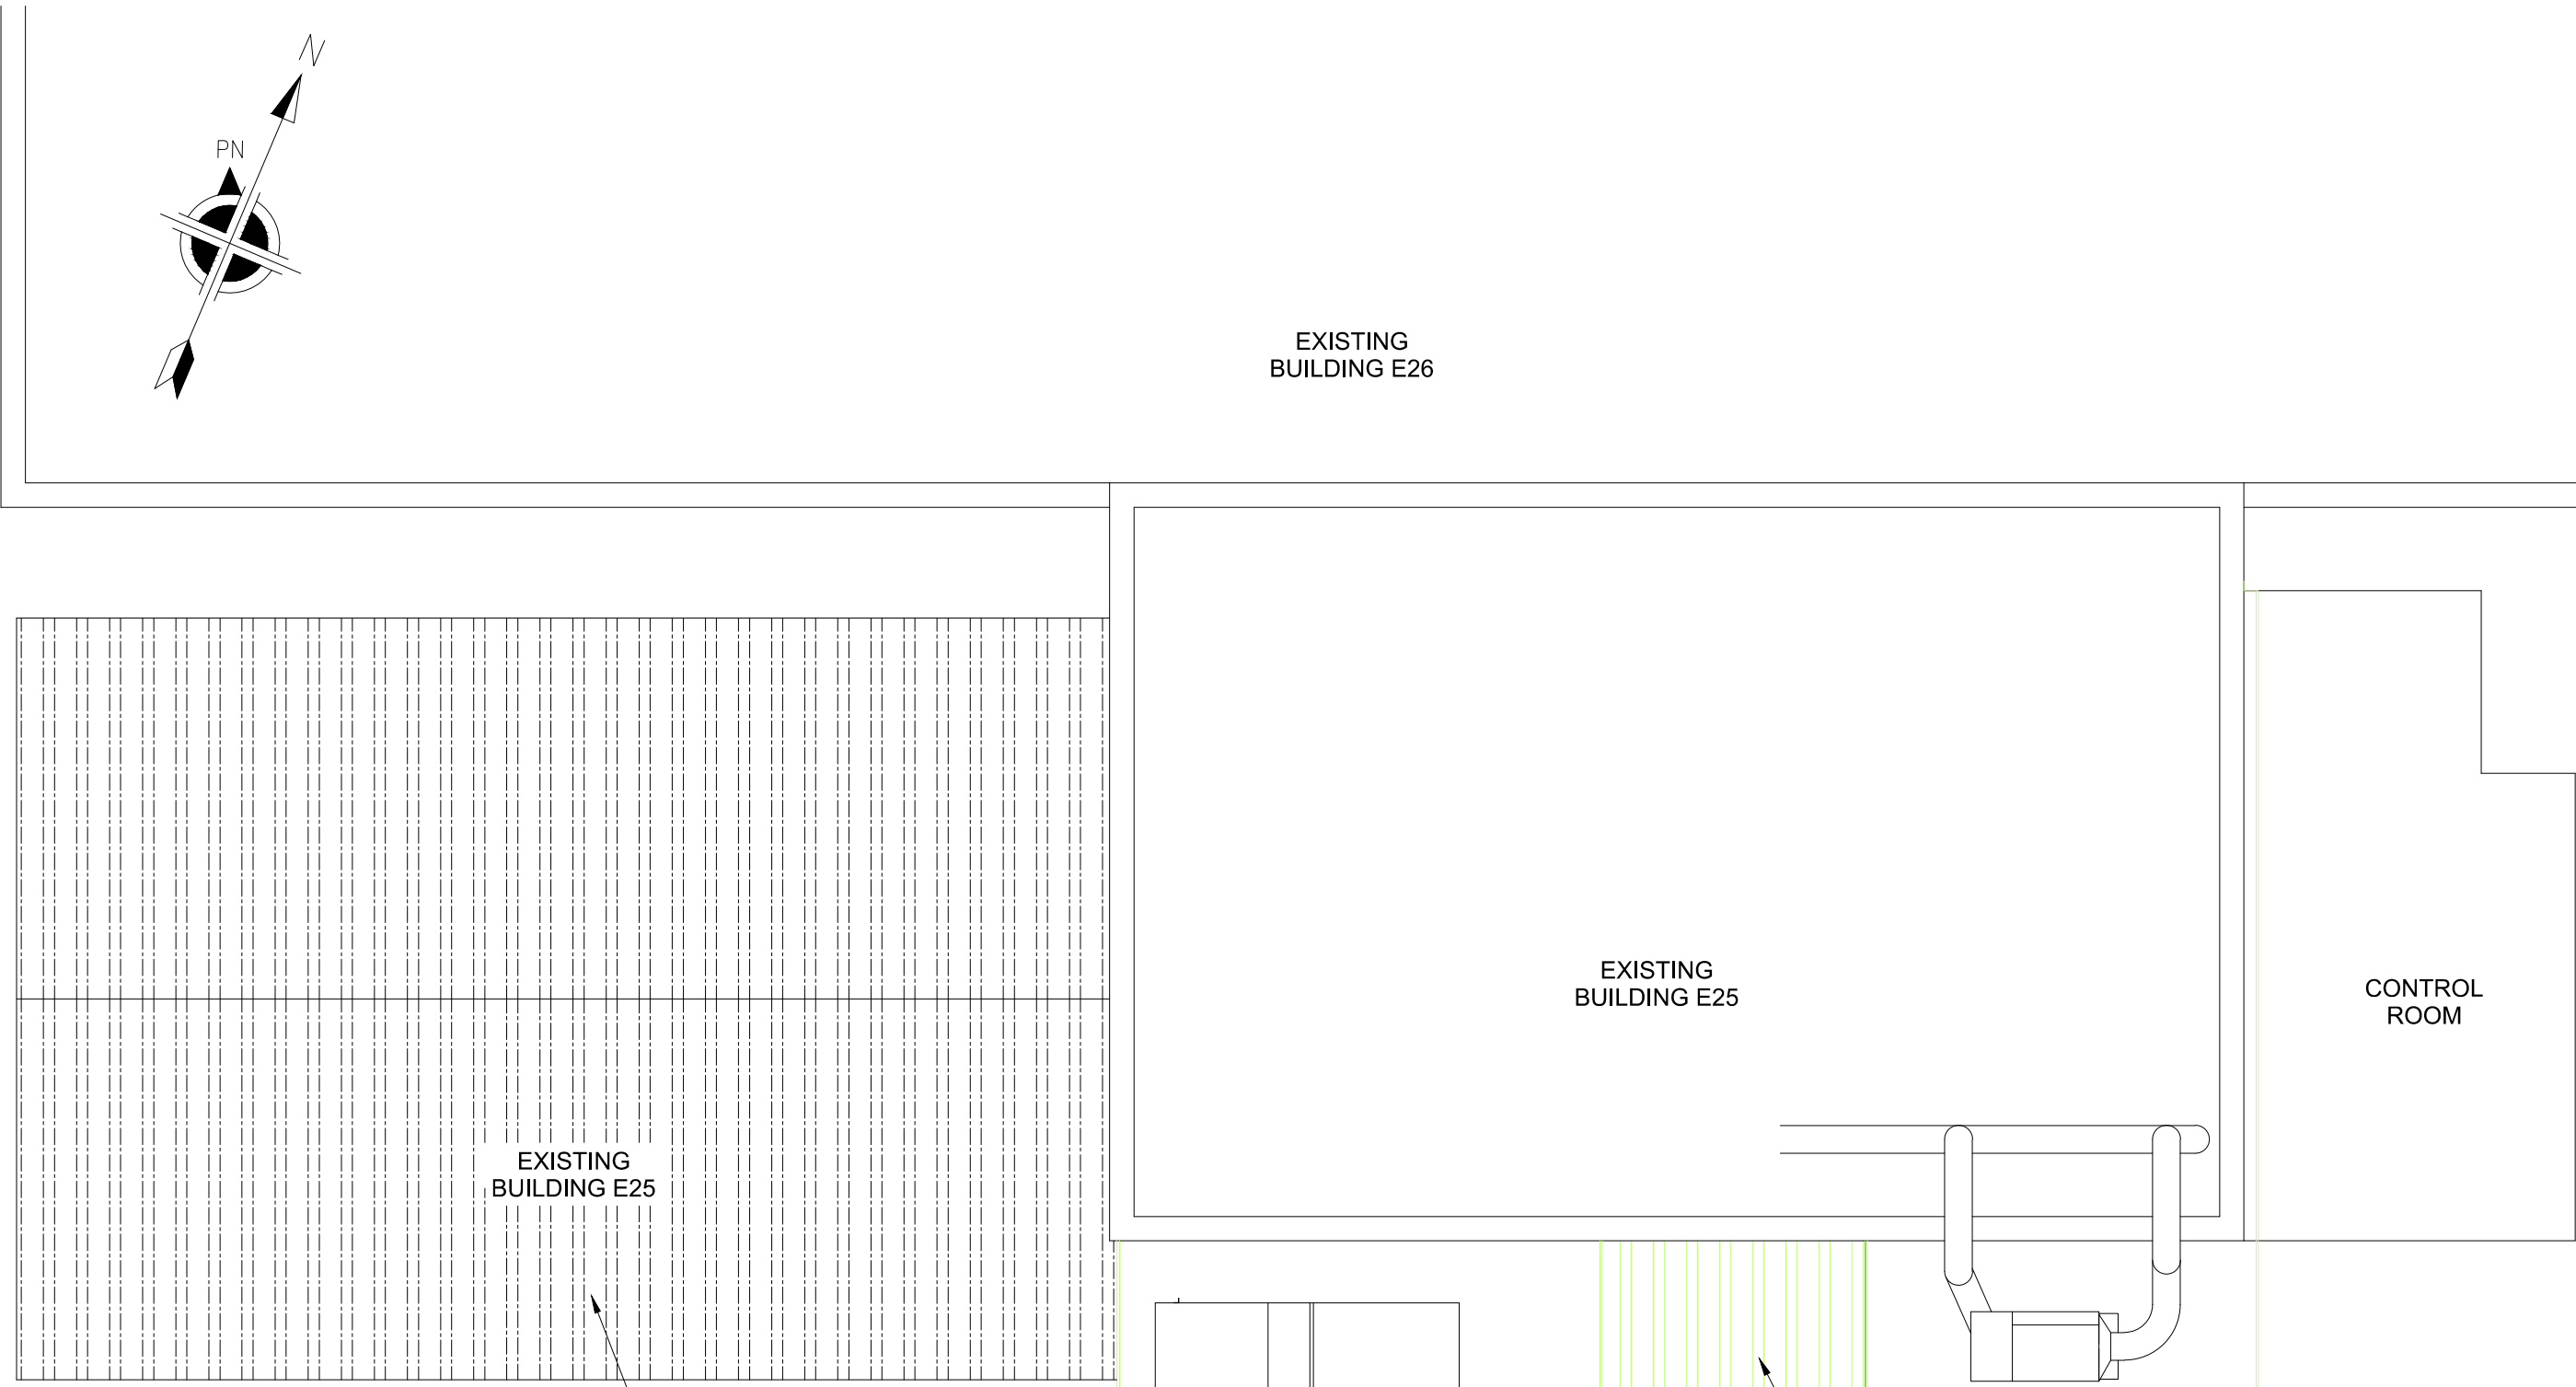


PROPOSED PLAN
SCALE (1:50)

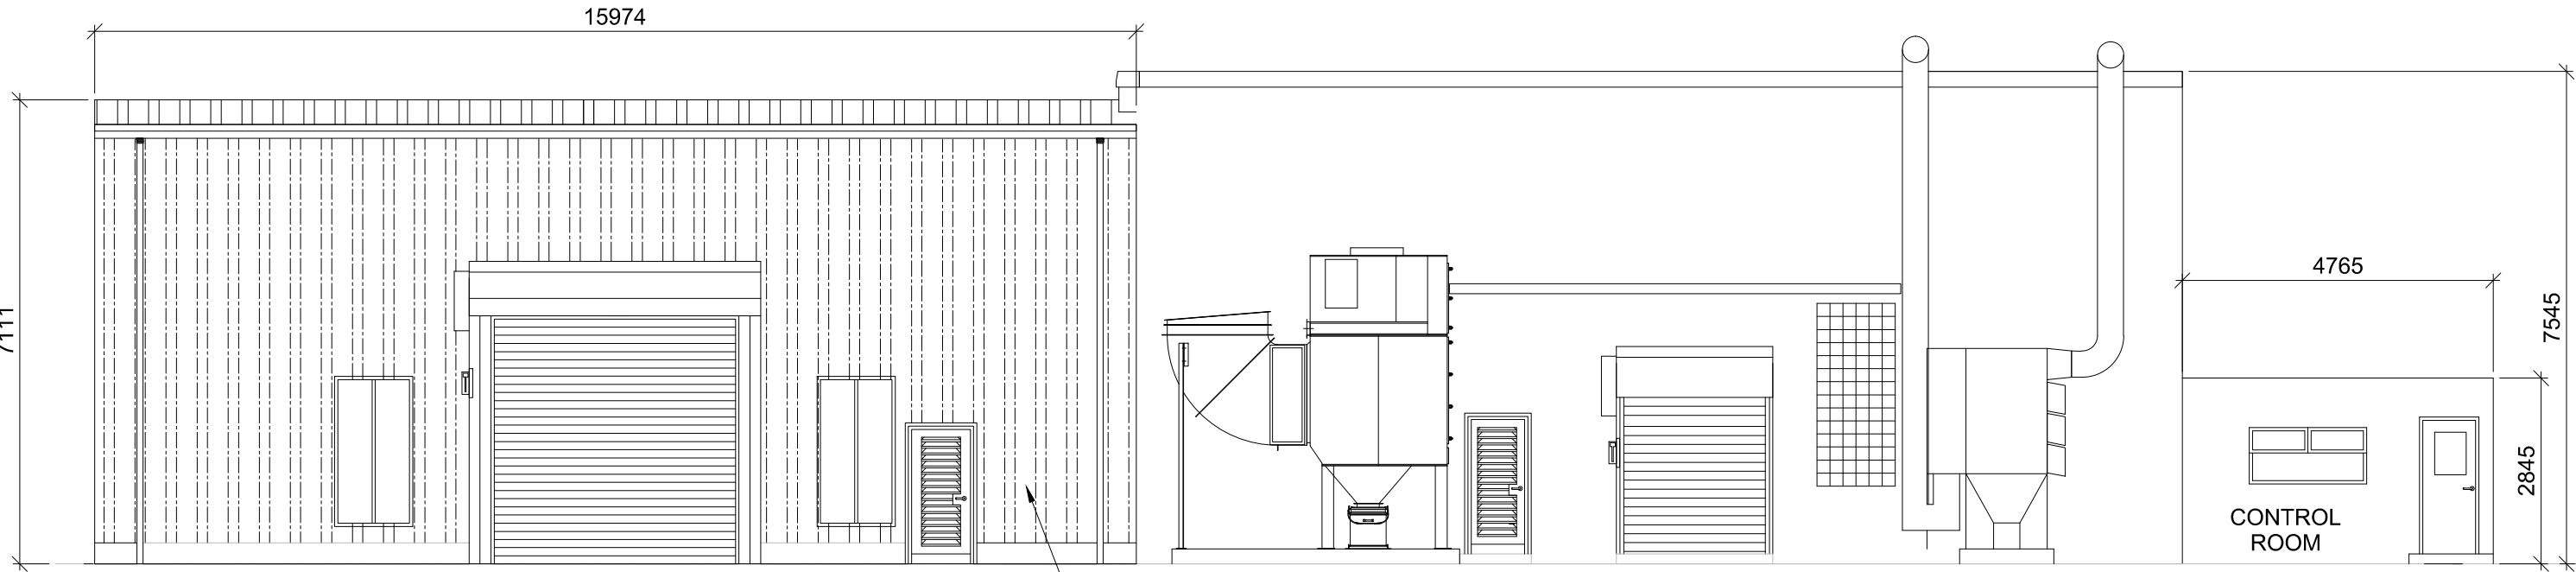


EXISTING SOUTH ELEVATION
SCALE (1:50)

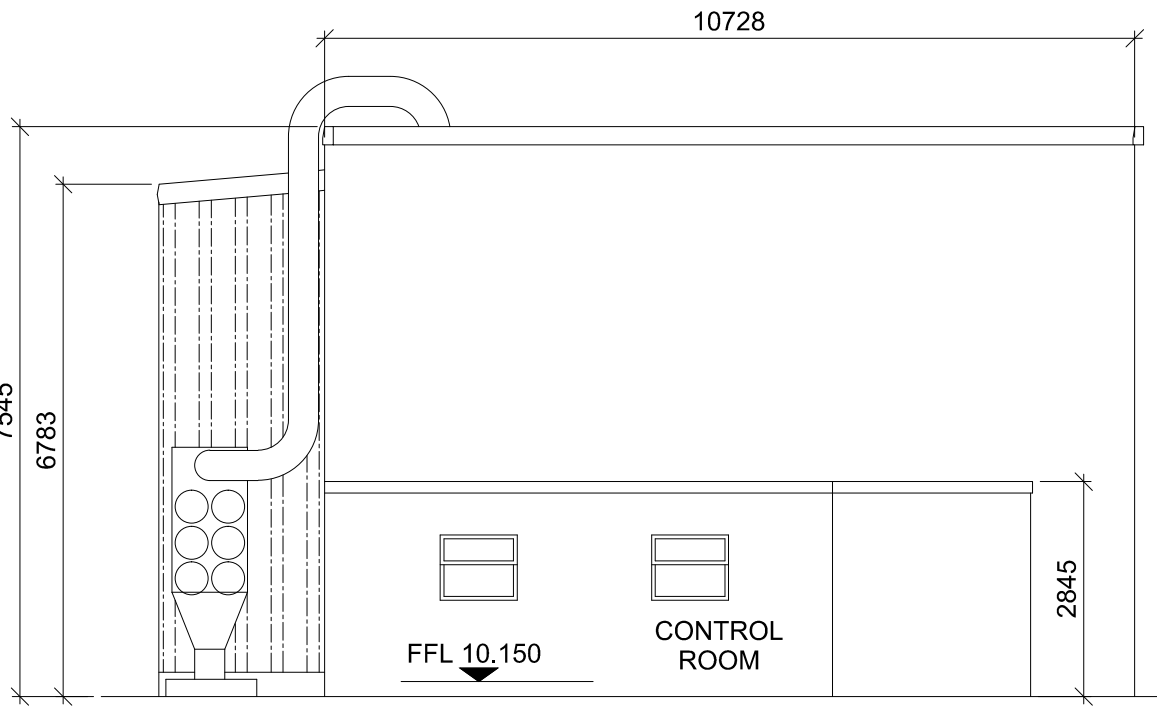


EXISTING EAST ELEVATION
SCALE (1:50)

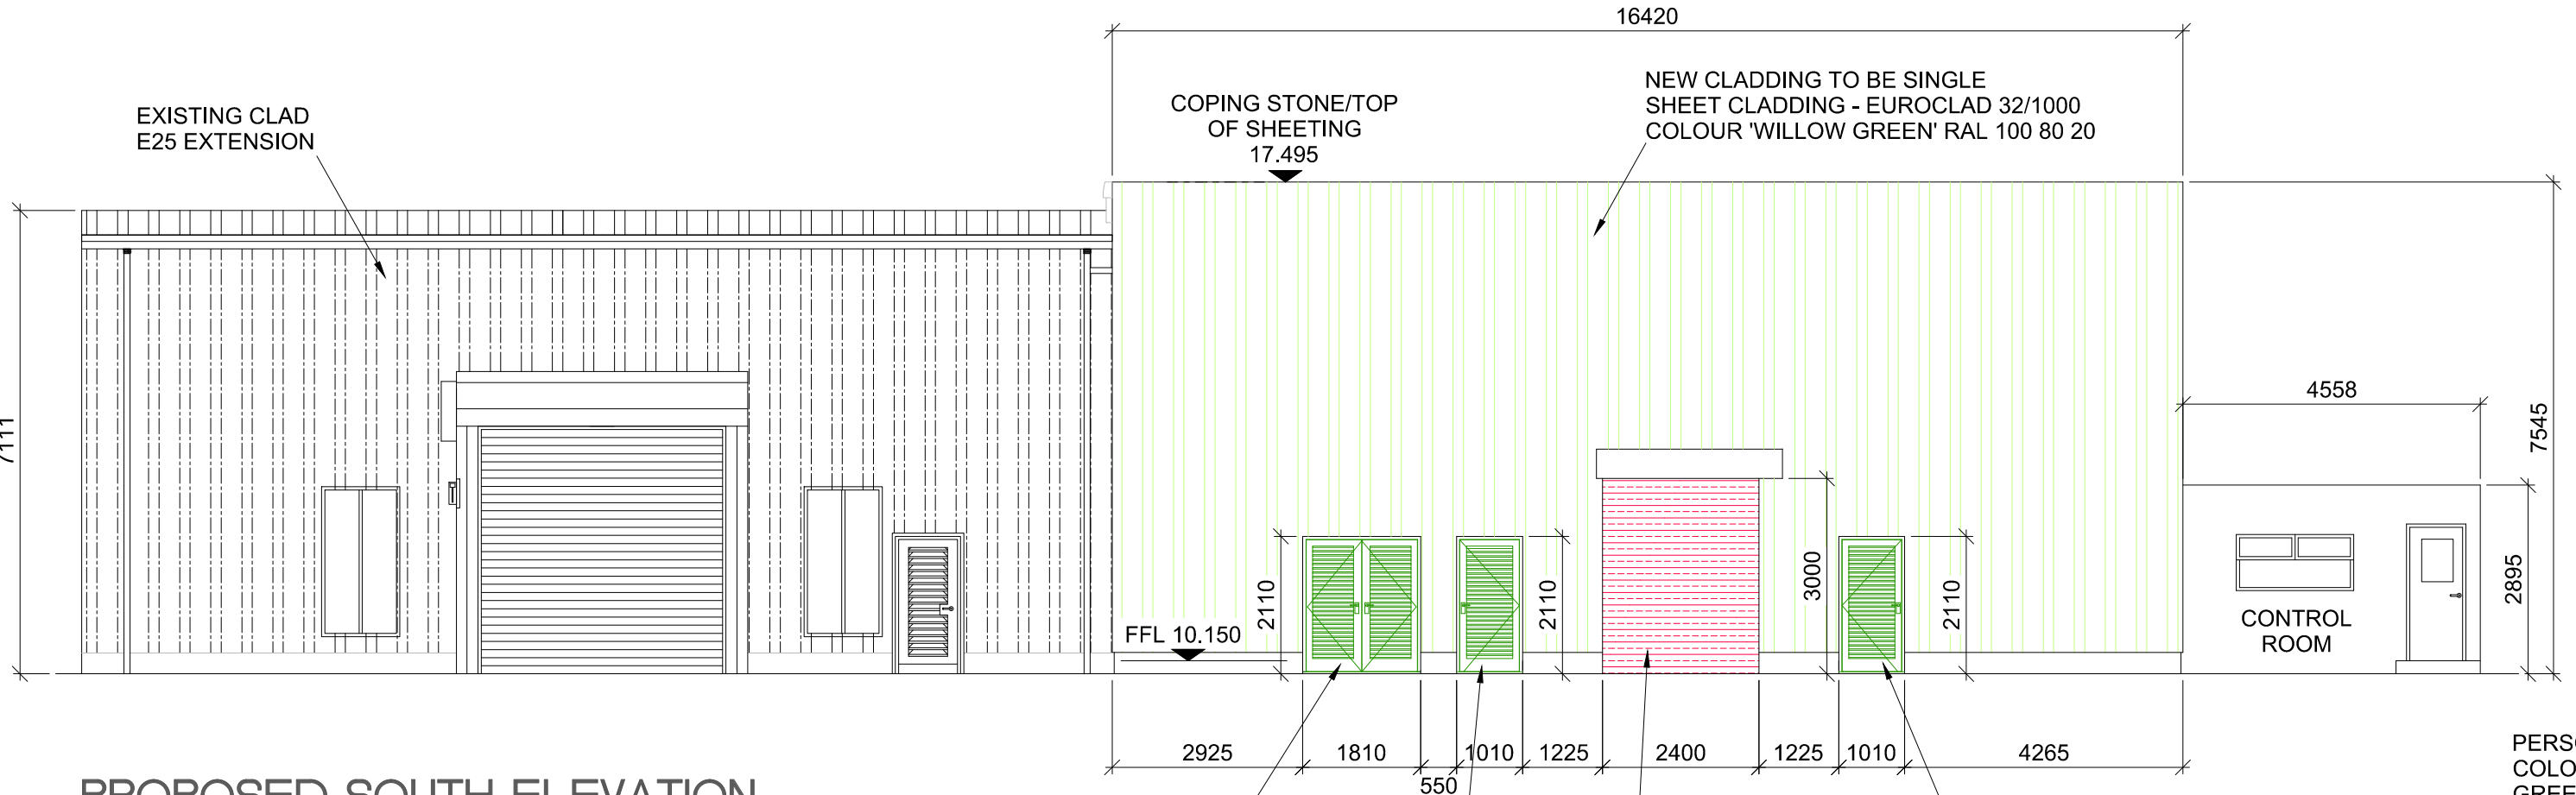

PROPOSED SOUTH ELEVATION
SCALE (1:50)

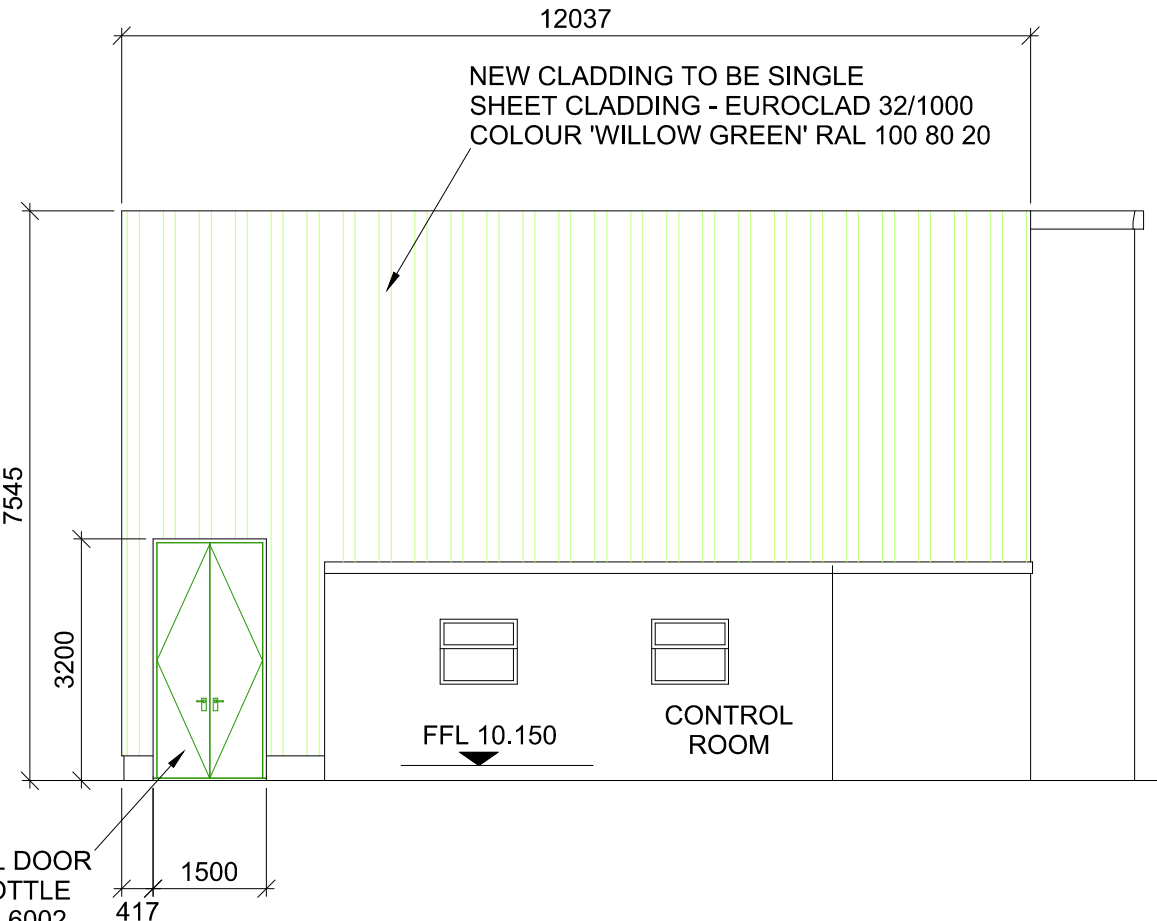

PROPOSED EAST ELEVATION
SCALE (1:50)

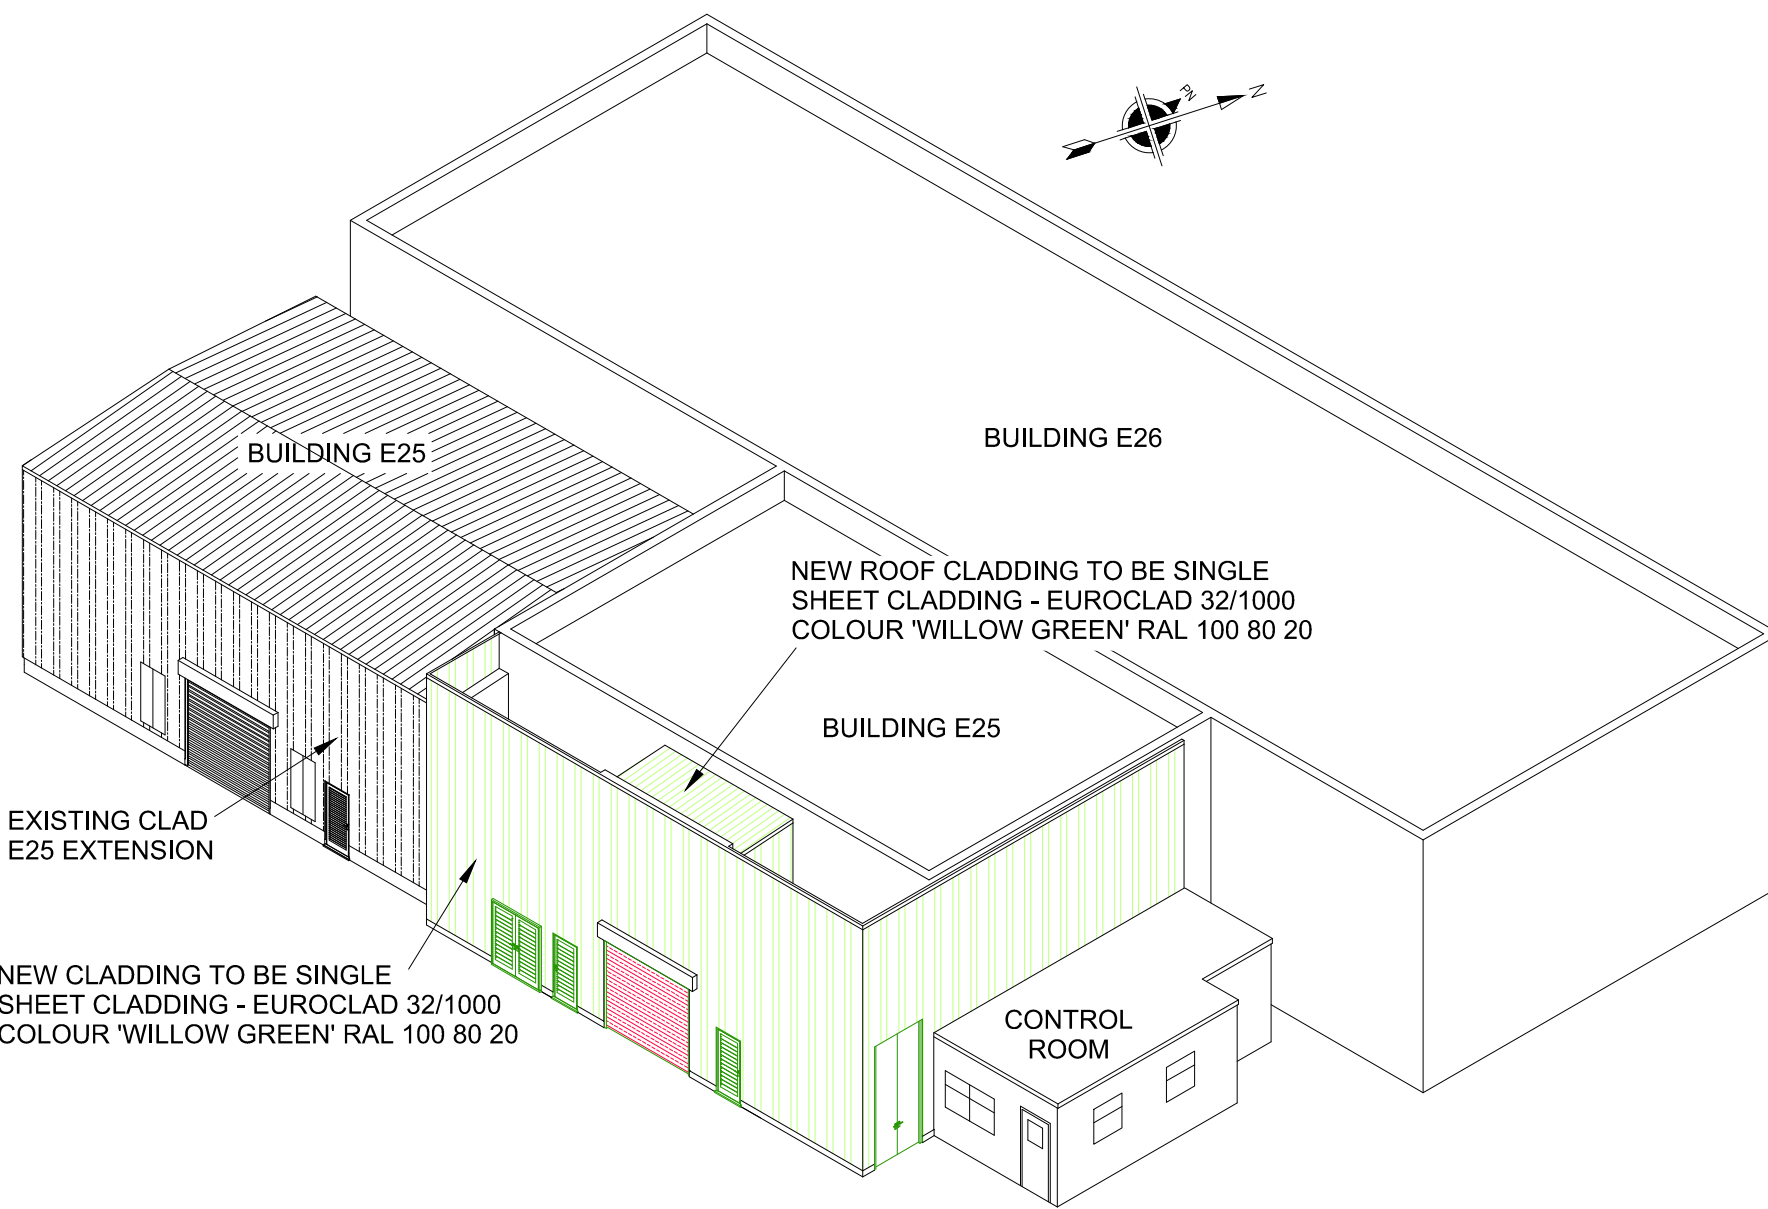

ISOMETRIC LOOKING NORTH
SCALE (1:200)

0.01	18119555	ISSUED FOR PLANNING PERMISSION		Kevin Dooley	27/03/2015
Revision	Change Number	Reason		Drawn By	Date
		BUILDING: DL0025	FLOOR: GND	ROOM: N/A	
		THIS DOCUMENT CONFORMS TO THE DRAWING CONTROL OPERATING PROCEDURE, DOCUMENT No. 003-002531		N/A	
		ELI LILLY AND COMPANY		N/A	
		SPEKE OPERATIONS - FLEMING ROAD, LIVERPOOL. L24 9LN		N/A	
		TELEPHONE No. 051-485-9399		N/A	
		THIS DOCUMENT, AND THE INFORMATION IT CONTAINS IS THE EXCLUSIVE PROPERTY OF ELI LILLY & COMPANY, LIMITED AND CANNOT BE USED OR COPIED PARTIALLY OR IN TOTAL WITHOUT THE WRITTEN AUTHORISATION OF THE COMPANY		N/A	
		REVIEWER		VENDOR	
		TECHNICAL APPROVER		VENDOR DRAWING NUMBER	
		QUALITY APPROVER		OLD LILLY NUMBER	
		APPROVAL DATE		DRAWING NUMBER	
		Checked Out		SPK - EDW - 0022345	