





Os plan as existing

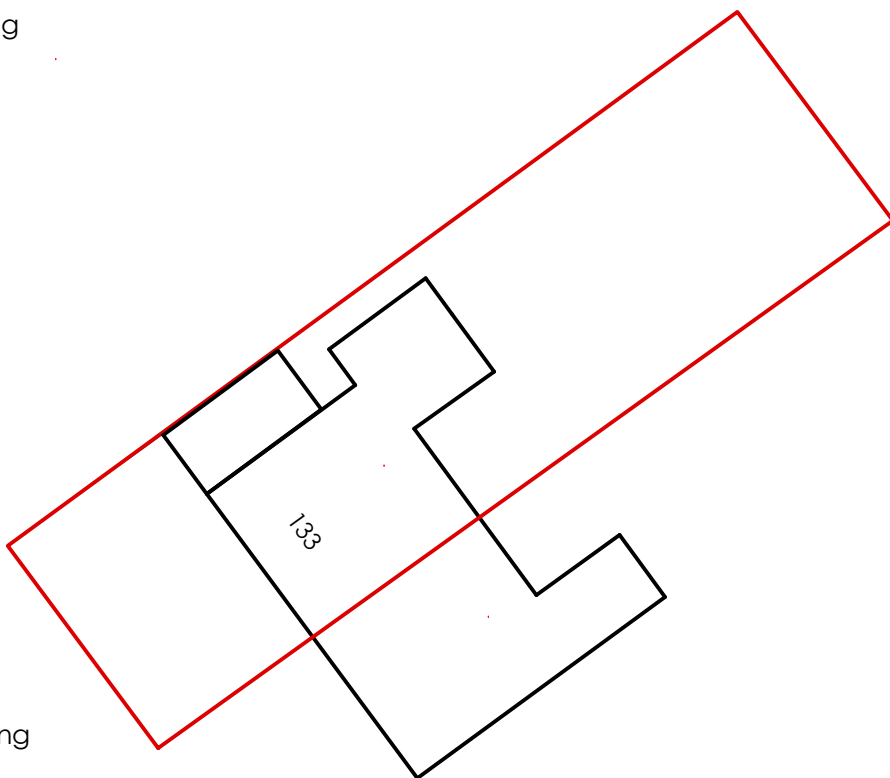

Site plan as existing



Site plan as proposed

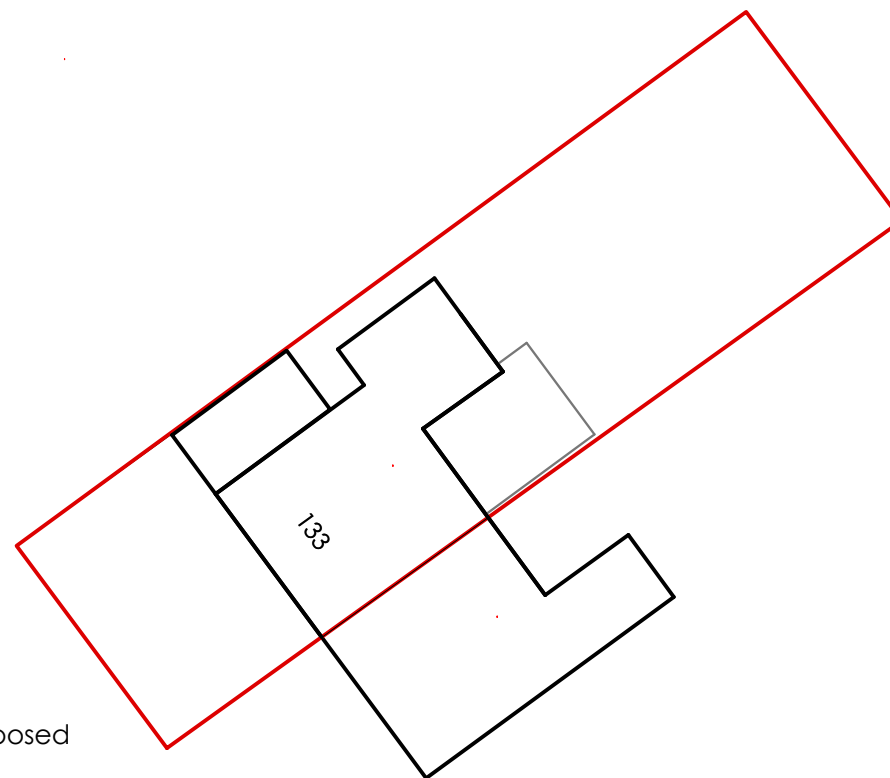

PLANNING APPLICATION
NOT FOR CONSTRUCTION

scale 1:1250

dwg no. 01@A3

Childwall Extension
os map/site maps