


Front Elevation

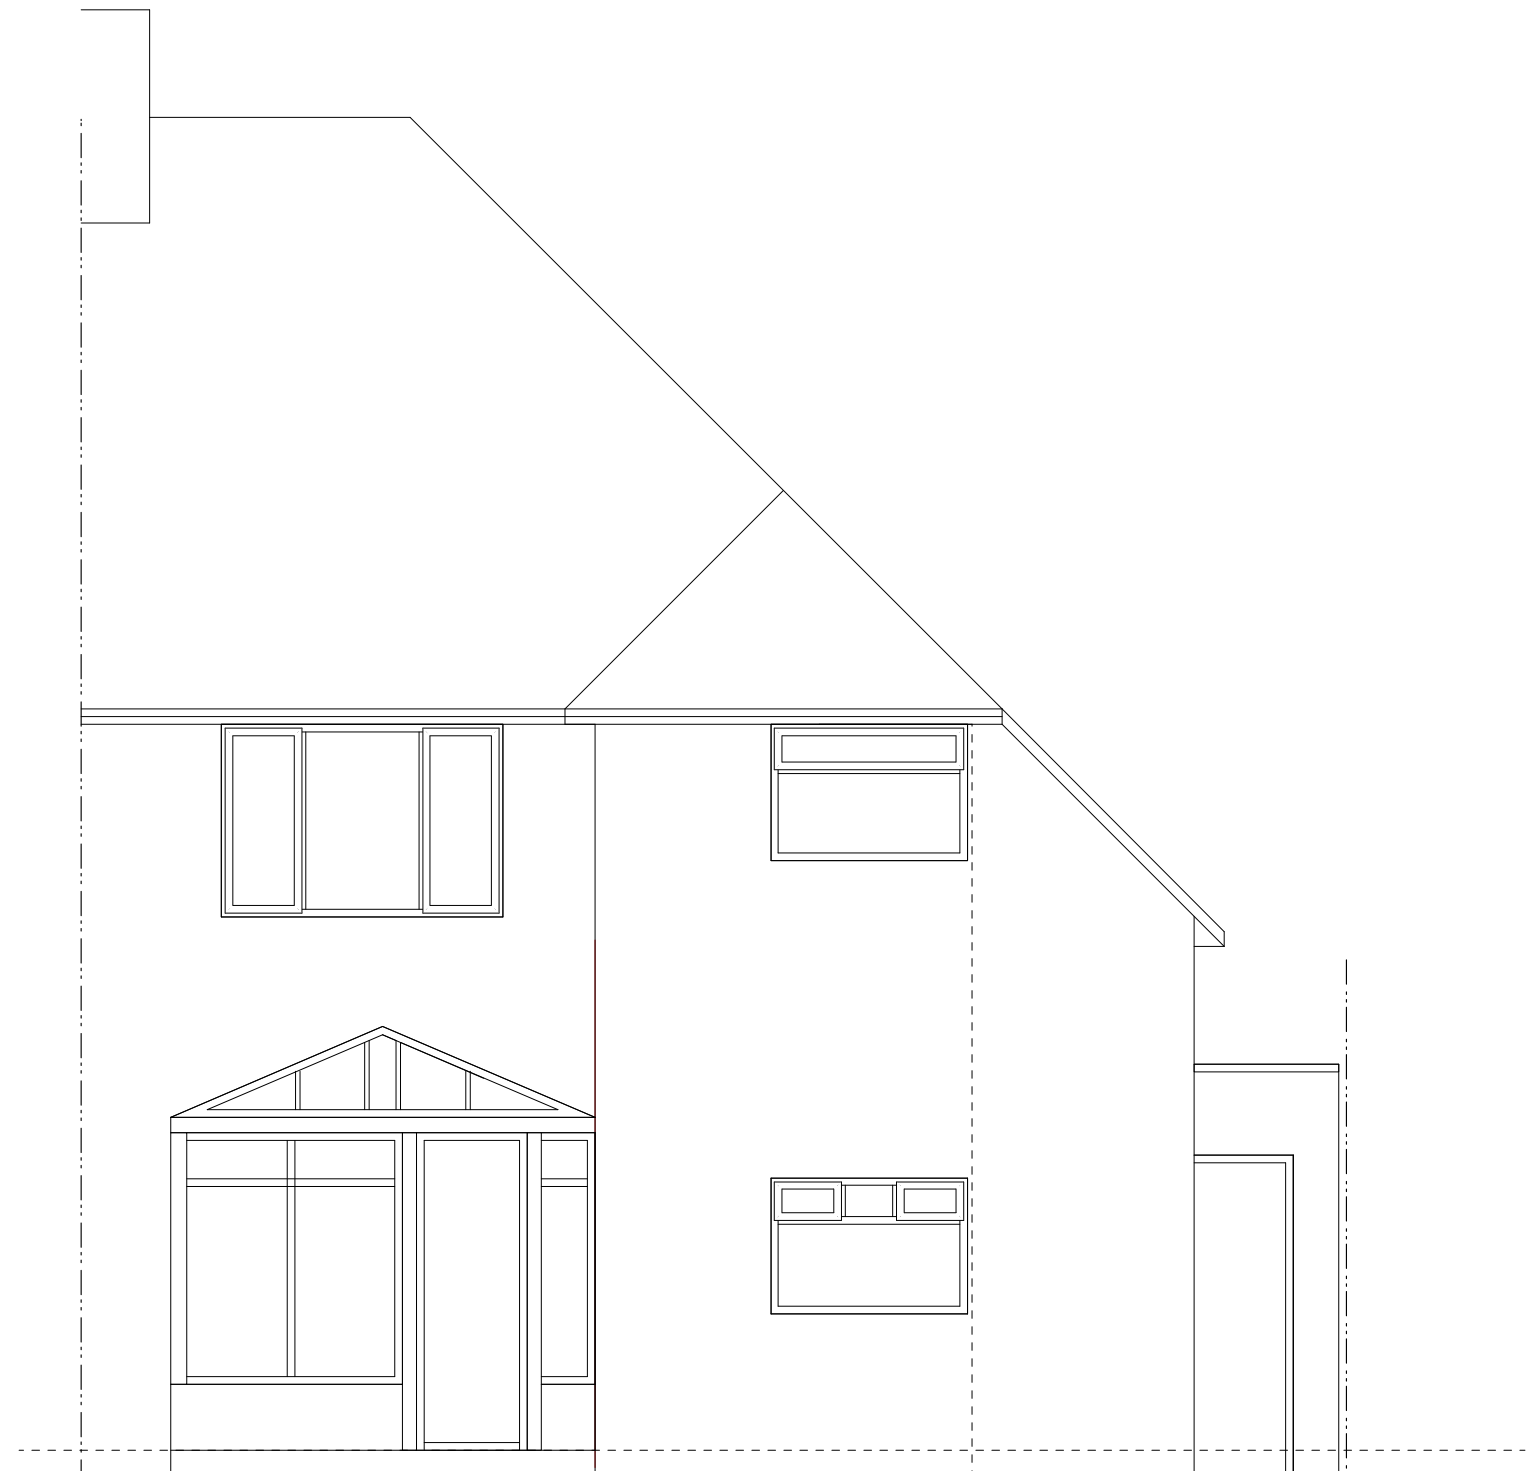

Rear Elevation

PLANNING APPLICATION
NOT FOR CONSTRUCTION

scale 1:50

dwg no. 03@A3

Childwall Extension
front/rear elevation as existing