


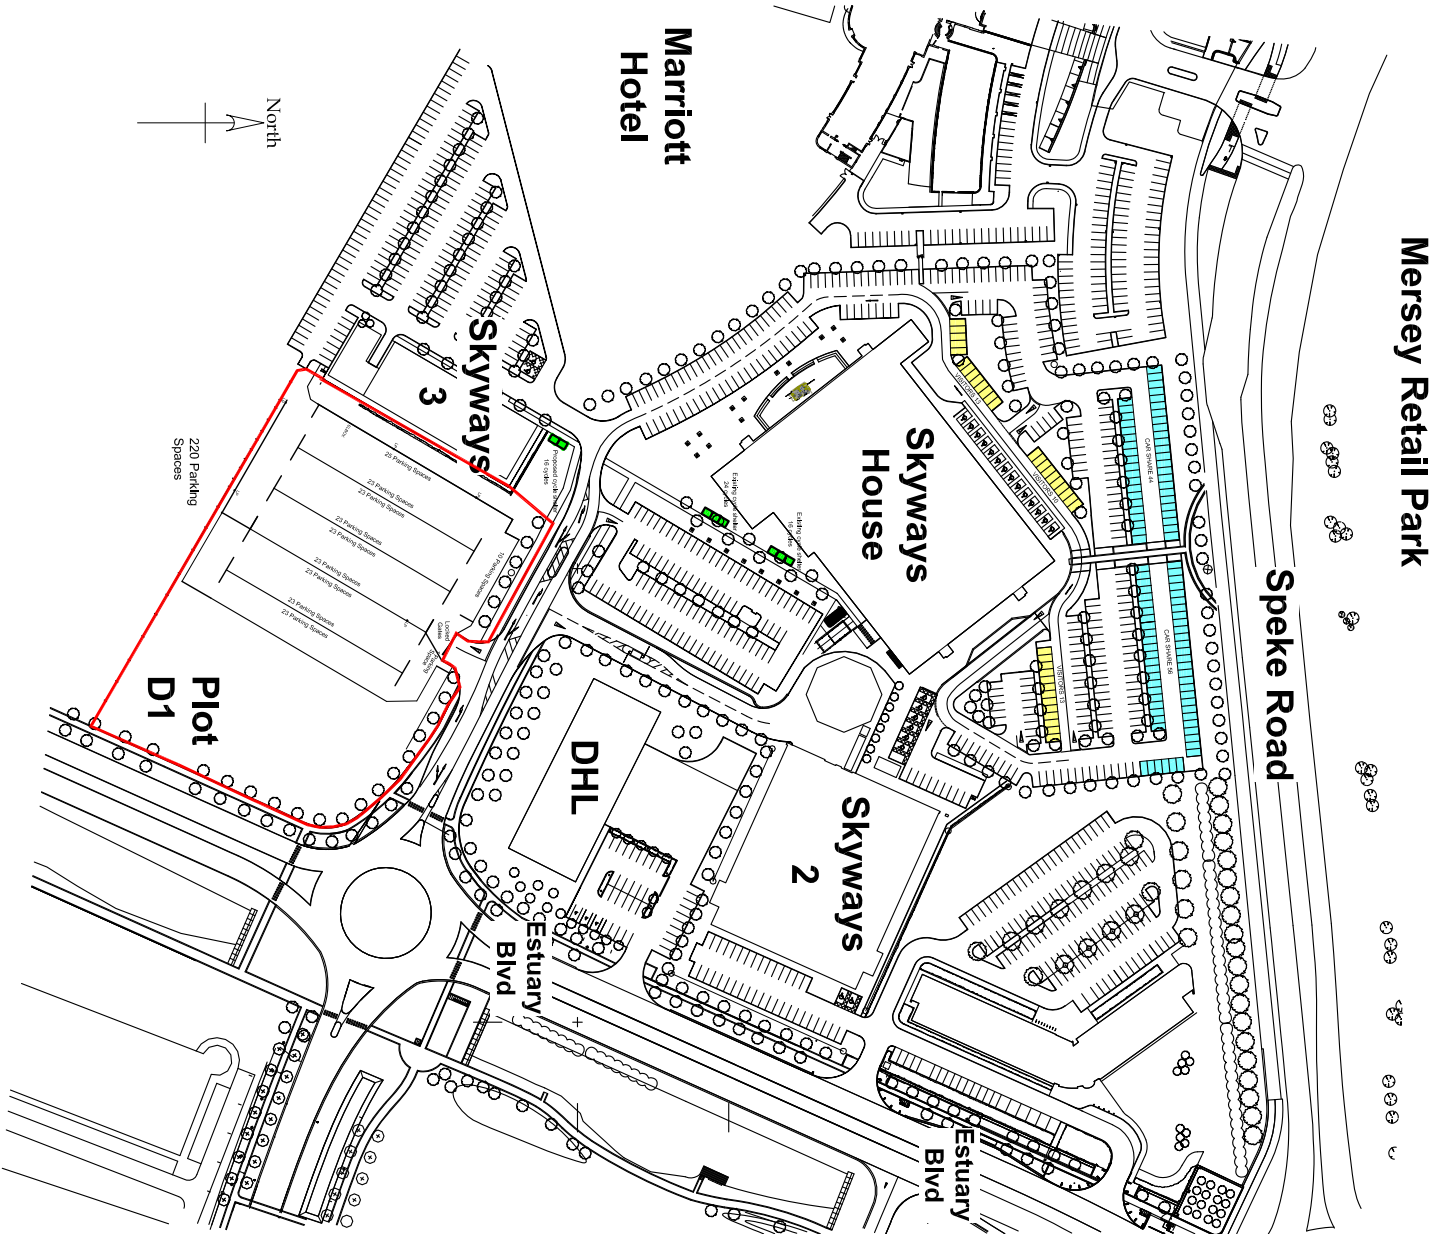

CAR PARK SPACES			
Exec	3		
Disabled	22		
Car Share	66		
Visitor	23		
Other Main Site	623		
SUB-TOTAL	737		
PLOT D1	150		
GRAND TOTAL	887		

REV	DETAIL	DATE	BY
SHOP DIRECT			

Facilities Dept. Skyways House Estuary Commerce Park Speke Road, Speke Liverpool L24 8RB Tel : 0844 292 4063	Drawn By	PJP
	Date	31-01-14
	SCALE	
	1:2500@A3	

TITLE :	SPEKE - SKYWAYS CAMPUS
---------	------------------------

DRG :	Site Plan
-------	-----------