



SITE PLAN 1:200

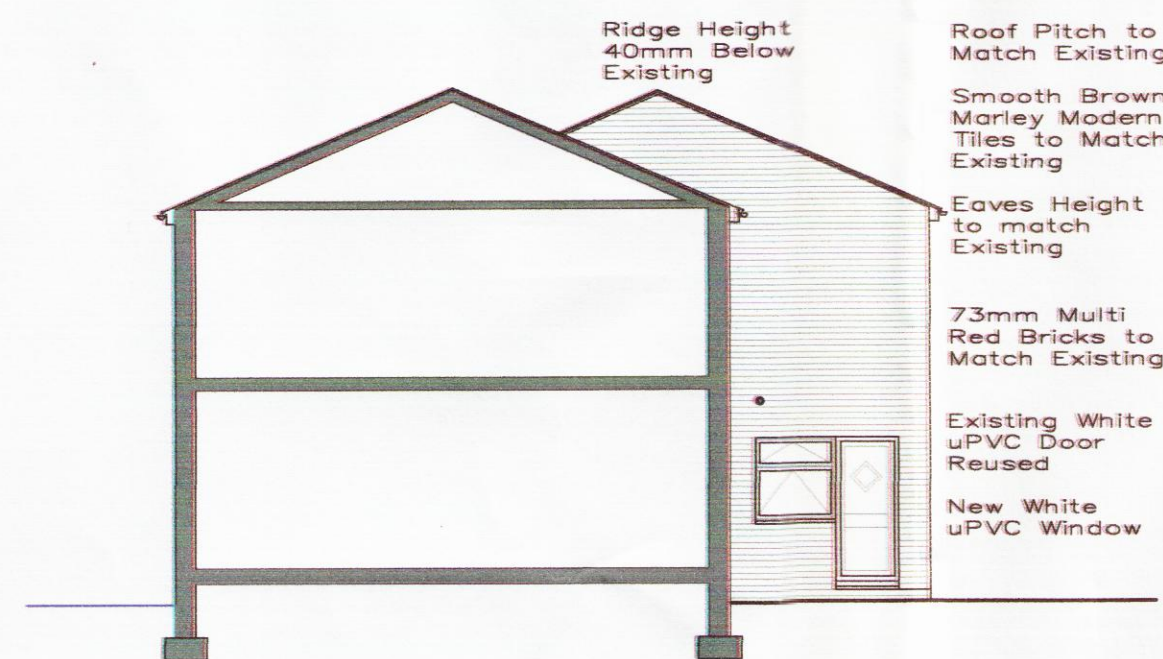


SIDE ELEVATION From no 14 1:100

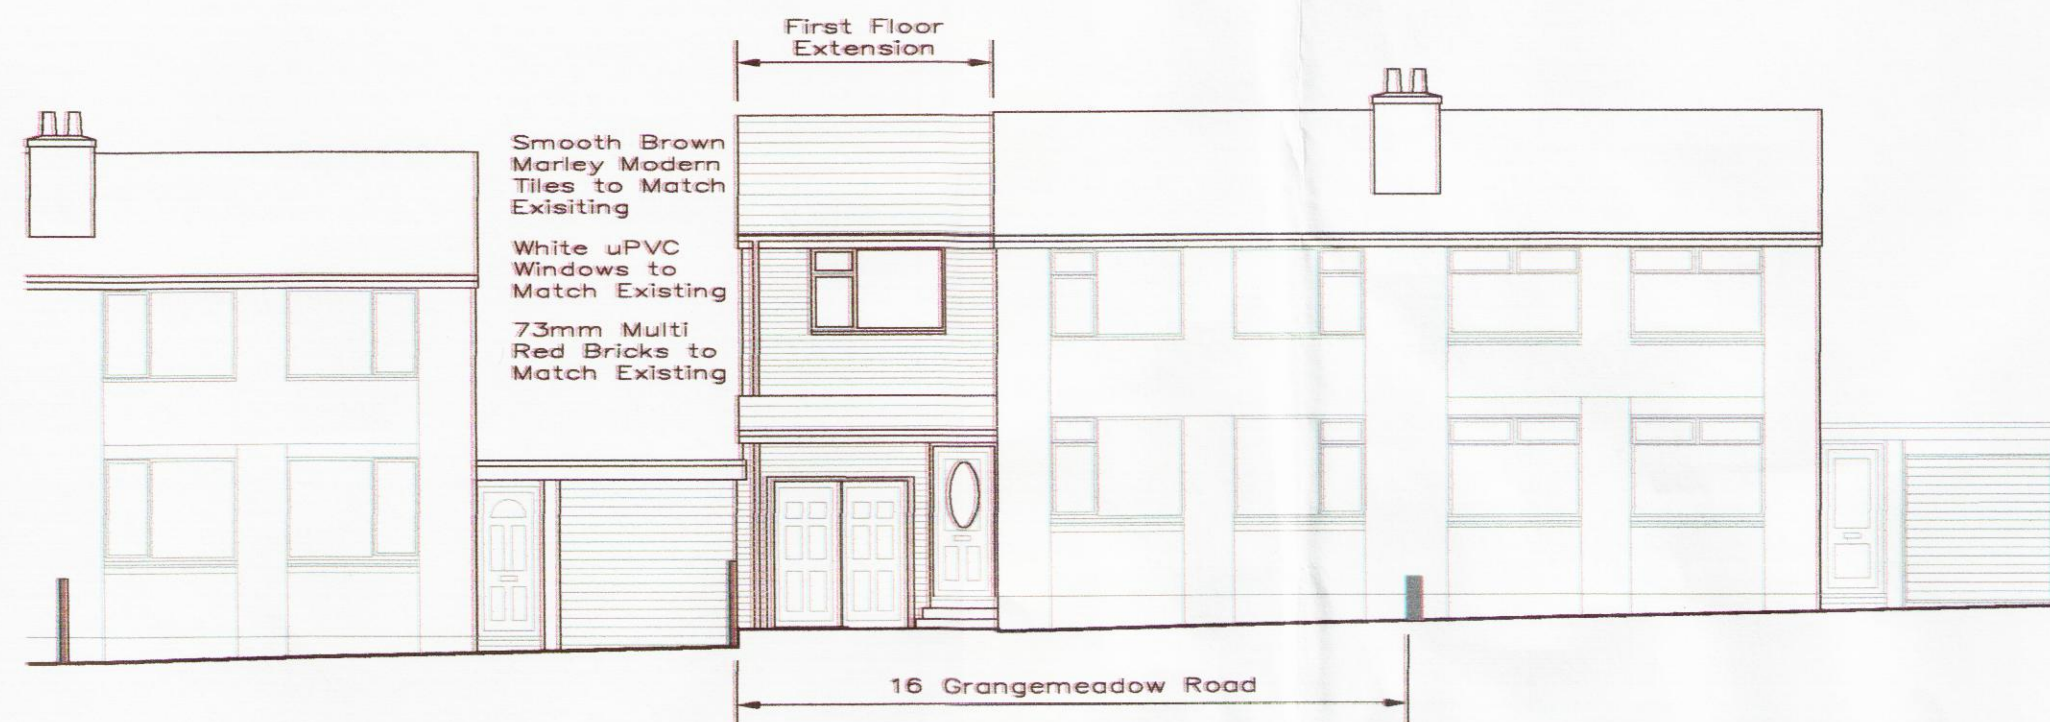

PROPOSED FRONT ELEVATION 1:100



PROPOSED REAR ELEVATION 1:100

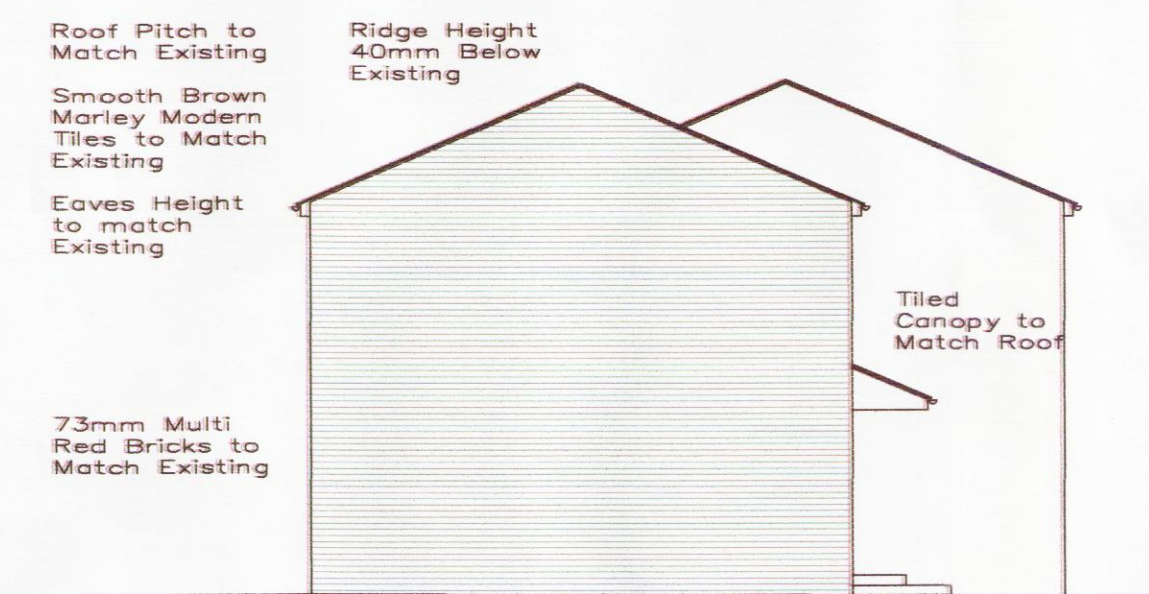

SIDE ELEVATION From no 18 1:100

NOTES

ALL DIMENSIONS TO BE CHECKED ON SITE

ALLERTON DESIGN
Peter Franklin | Architect

www.allertondesign.co.uk
07739 361 174
mail@allertondesign.co.uk
33 Eastcote Road, Liverpool L19 7NR
Registered as an architect under the Architects Act 1997

REVISIONS

A	04/12/15	Side Elevation from no 14 Added
---	----------	---------------------------------

THIS DRAWING IS COPYRIGHT PROTECTED & MUST NOT BE REPRODUCED, IN WHOLE OR IN PART, WITHOUT THE CONSENT OF THE ARCHITECT.

DRAWING	Site Plan and Elevations	DATE	Nov'15
CLIENT	Susan Fisher	SCALE	As Shown A2
PROJECT	Side Extension 16 Grangemeadow Road	FILE	Planning
DRAWING NO	1511\SF\200\04	REV	A

ISH/2853

4/12/15.