

# Stanfords VectorMap



Meters





© Crown Copyright 2013

Reproduction in whole or in part is prohibited  
without the permission of Ordnance Survey.

13H 1893 24 JUL 2013

			<b>HOWARD &amp; SEDDON A.R.I.B.A.</b> CHARTERED ARCHITECTS 64 WASHWAY ROAD. SALE, CHESHIRE M33 7RE. TEL No. 0161 - 973 8296 FAX No. 0161 - 962 3485 e-mail : admin@howardandseddon.co.uk	PROJECT 10 WAVERTREE NOOK ROAD LIVERPOOL L15 7LQ	DRAWN BLWORTHY	DRG.NO  11,231  / 01
				CLIENT ALEX MORTON	DATE 14-05-2013	
REVISIONS	BY	DATE		TITLE SITE LOCATION PLAN	SCALE 1:1250@A3	REVISION

NORTH

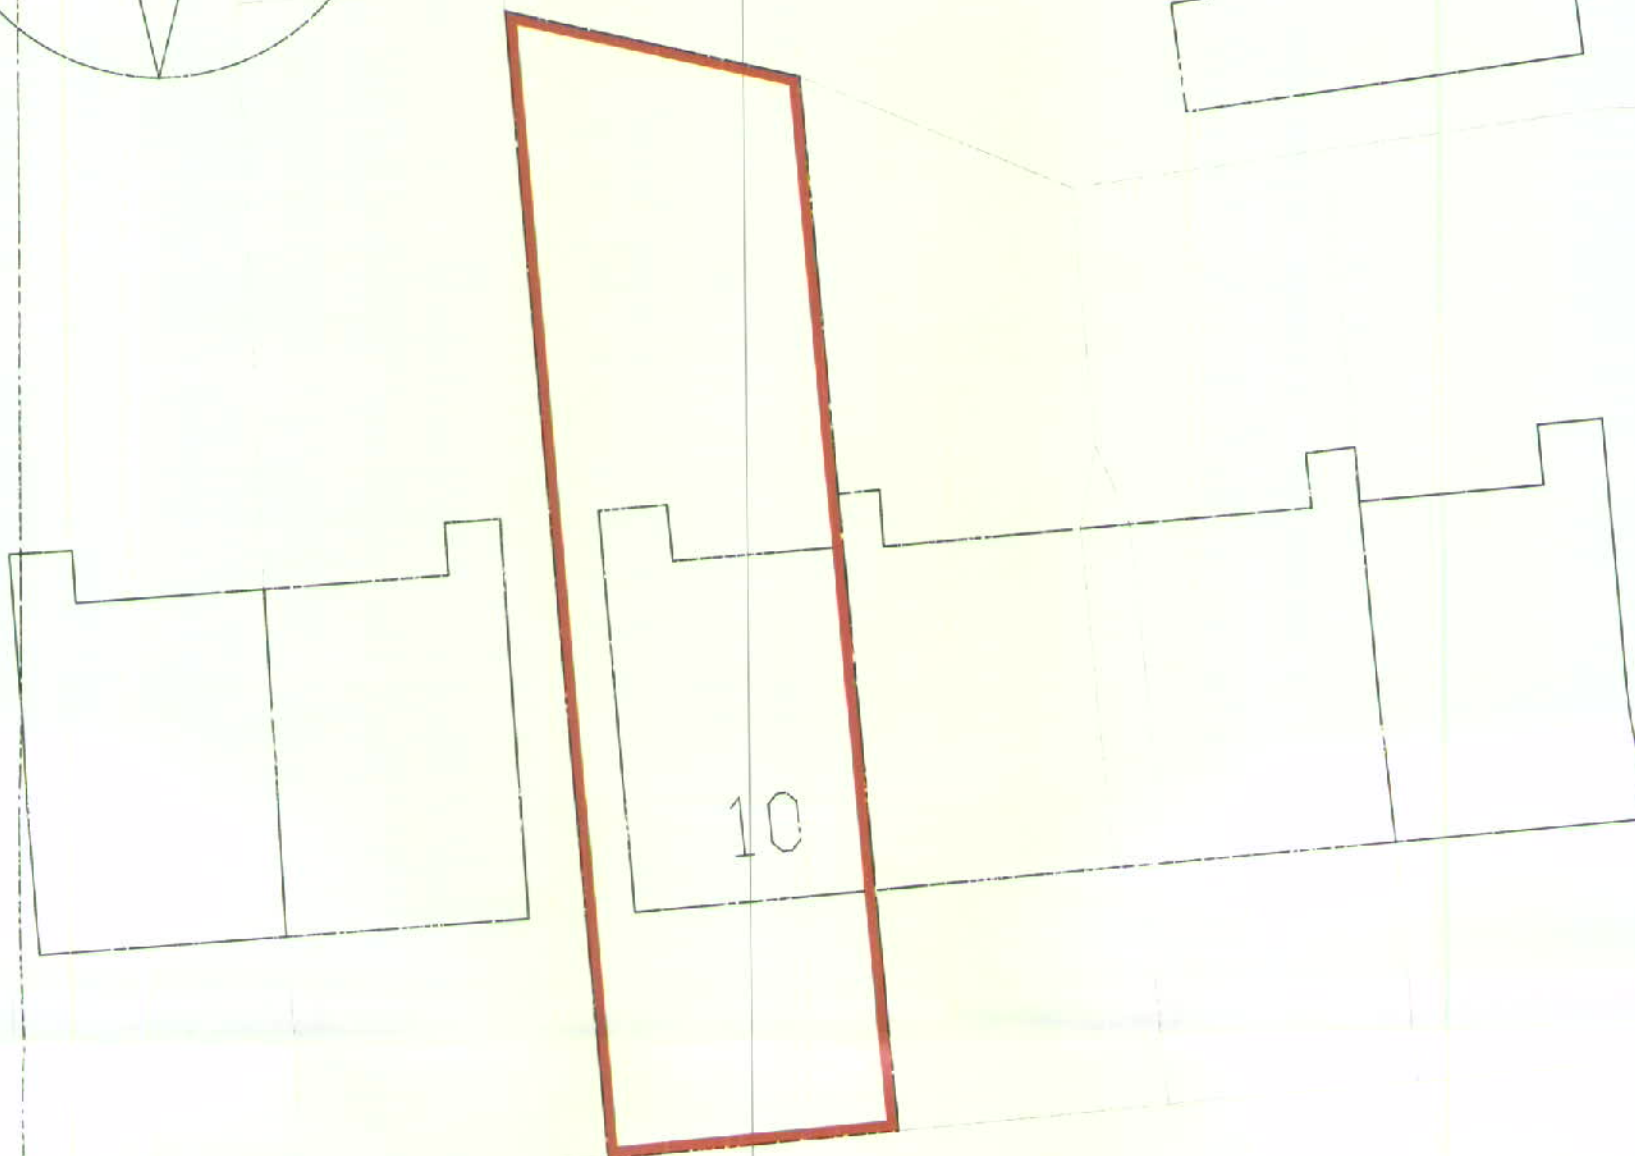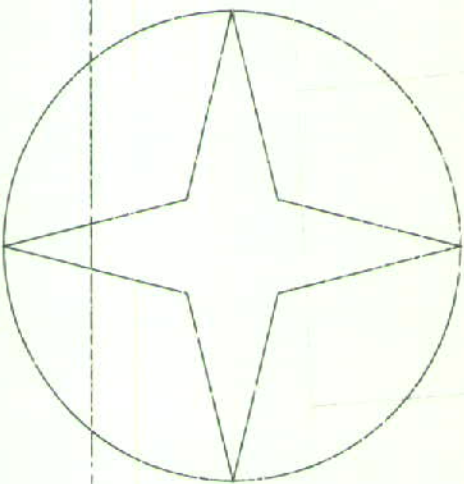

WAVERTREE NOOK ROAD

13H 1893

24 JUL 2013

			<b>HOWARD &amp; SEDDON A.R.I.B.A.</b> CHARTERED ARCHITECTS 64 WASHWAY ROAD, SALE, CHESHIRE M33 7RE. TEL No. 0161 - 973 8296 FAX No 0161 - 962 3485 e-mail : admin@howardandseddon.co.uk	PROJECT 10 WAVERTREE NOOK ROAD LIVERPOOL L15 7LQ CLIENT ALEX MORTON	DRAWN BLWORTHY	DRG.NO 11,231
				TITLE SITE PLAN	DATE 14-05-2013	/ 02
REVISIONS	BY	DATE			SCALE 1:200@A3	REVISION