


ALL HARD SURFACING AS SHOWN
WITH BUFF COLOURED P.C.C. FLAGSTONES
AND BLACK TARMACADAM DRIVEWAYS
LAID TO FALL TOWARDS GRASSED
AREA AND TOWARDS NEAREST
GULLY GRATINGS FOR DRAINAGE.

CRAB APPLE (MAX HEIGHT AND SPREAD 8m H. 5m SPREAD)


SITE PLAN / EXTERNAL TREATMENT




REAR GARDEN / BOUNDARY FENCING.

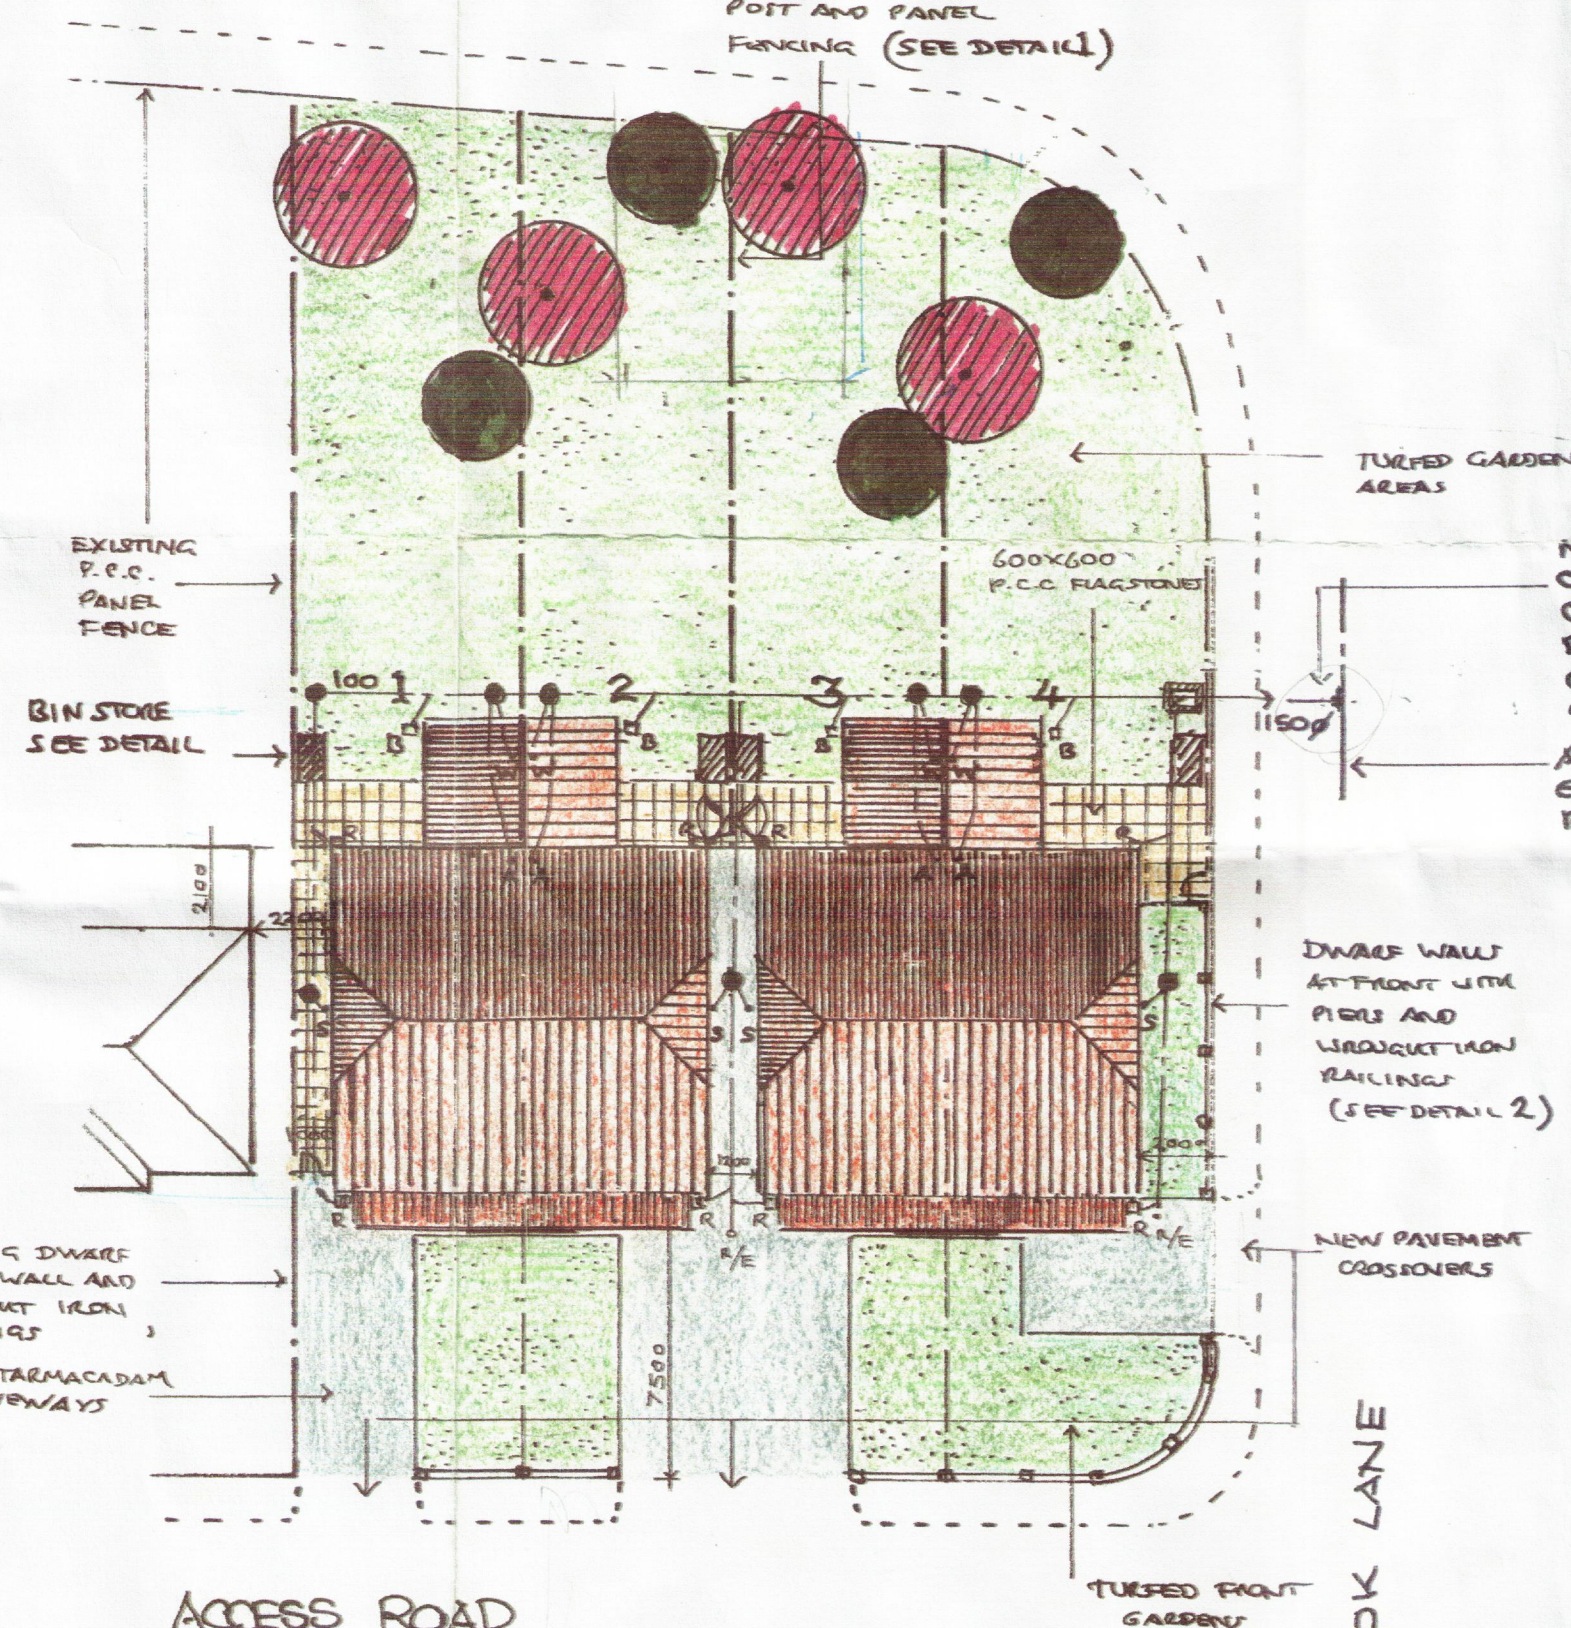

FRONT DWARF BOUNDARY WALLS

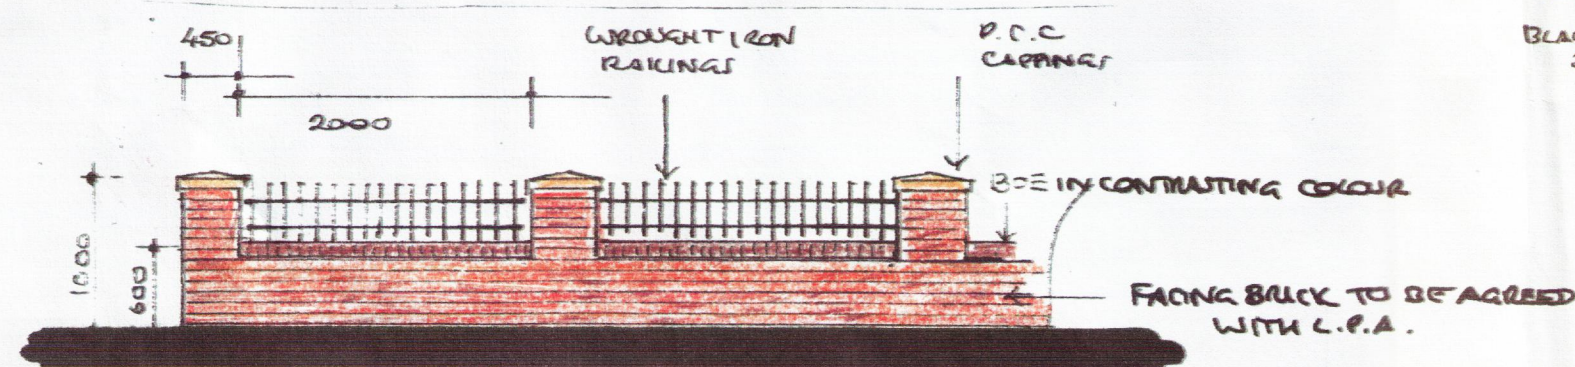

DRAINAGE NOTES / KEY

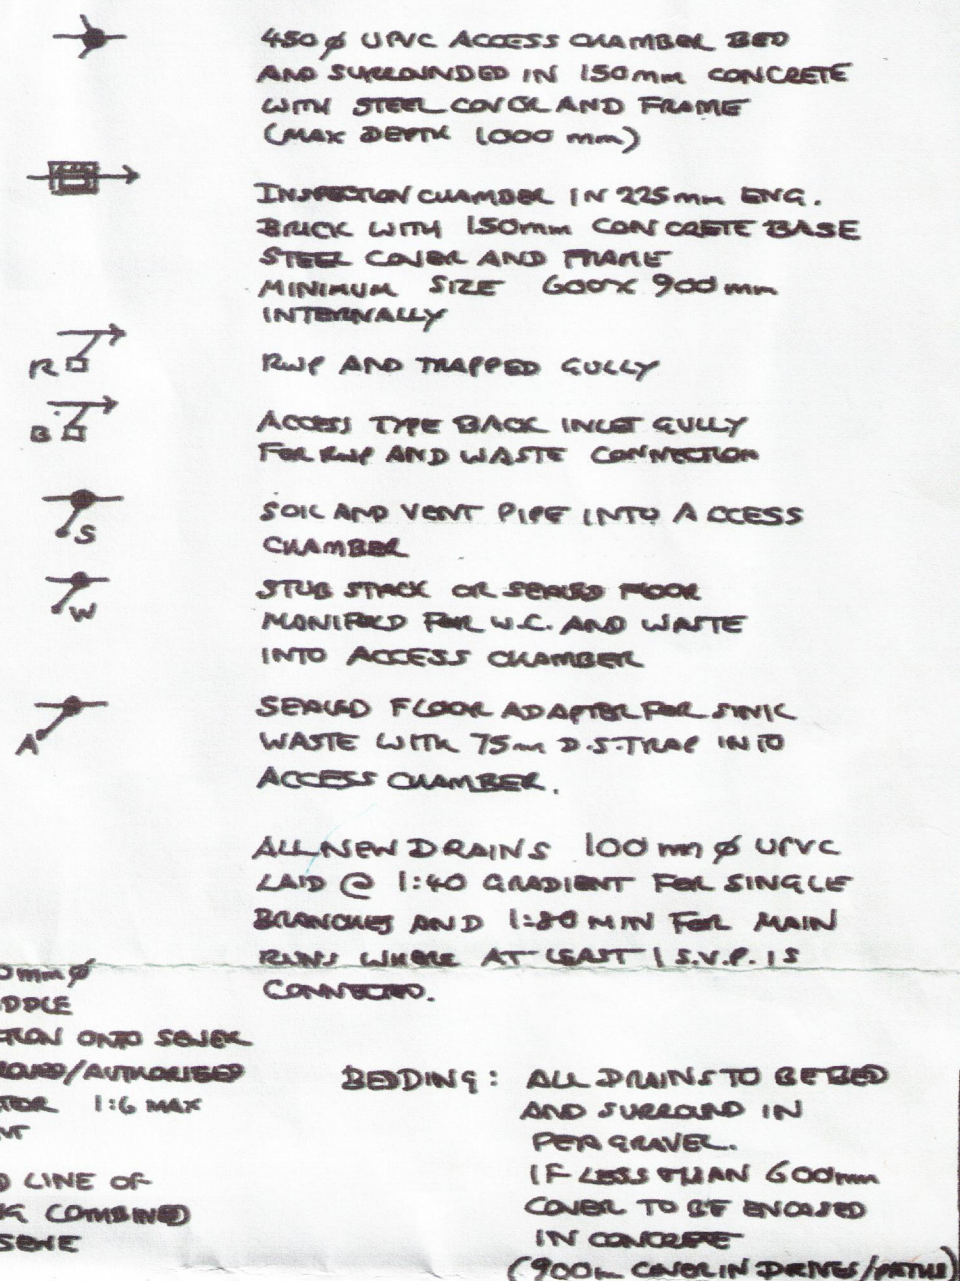

CLIENT

SCHEME NEW SEMI DETACHED
3 STOREY DWELLINGS

ADDRESS SITE AT CORNER OF
ACCESS ROAD AND DEARBROOK
LANE, WEST DERBY
LIVERPOOL

DRAWING NUMBER	4J013	REV
DATE	OCTOBER 2012	DRAWN
SCALES	1:50 1:200	CHECKED