




Contractors are not to scale dimensions from this drawing

12F 2732

24 OCT 2012

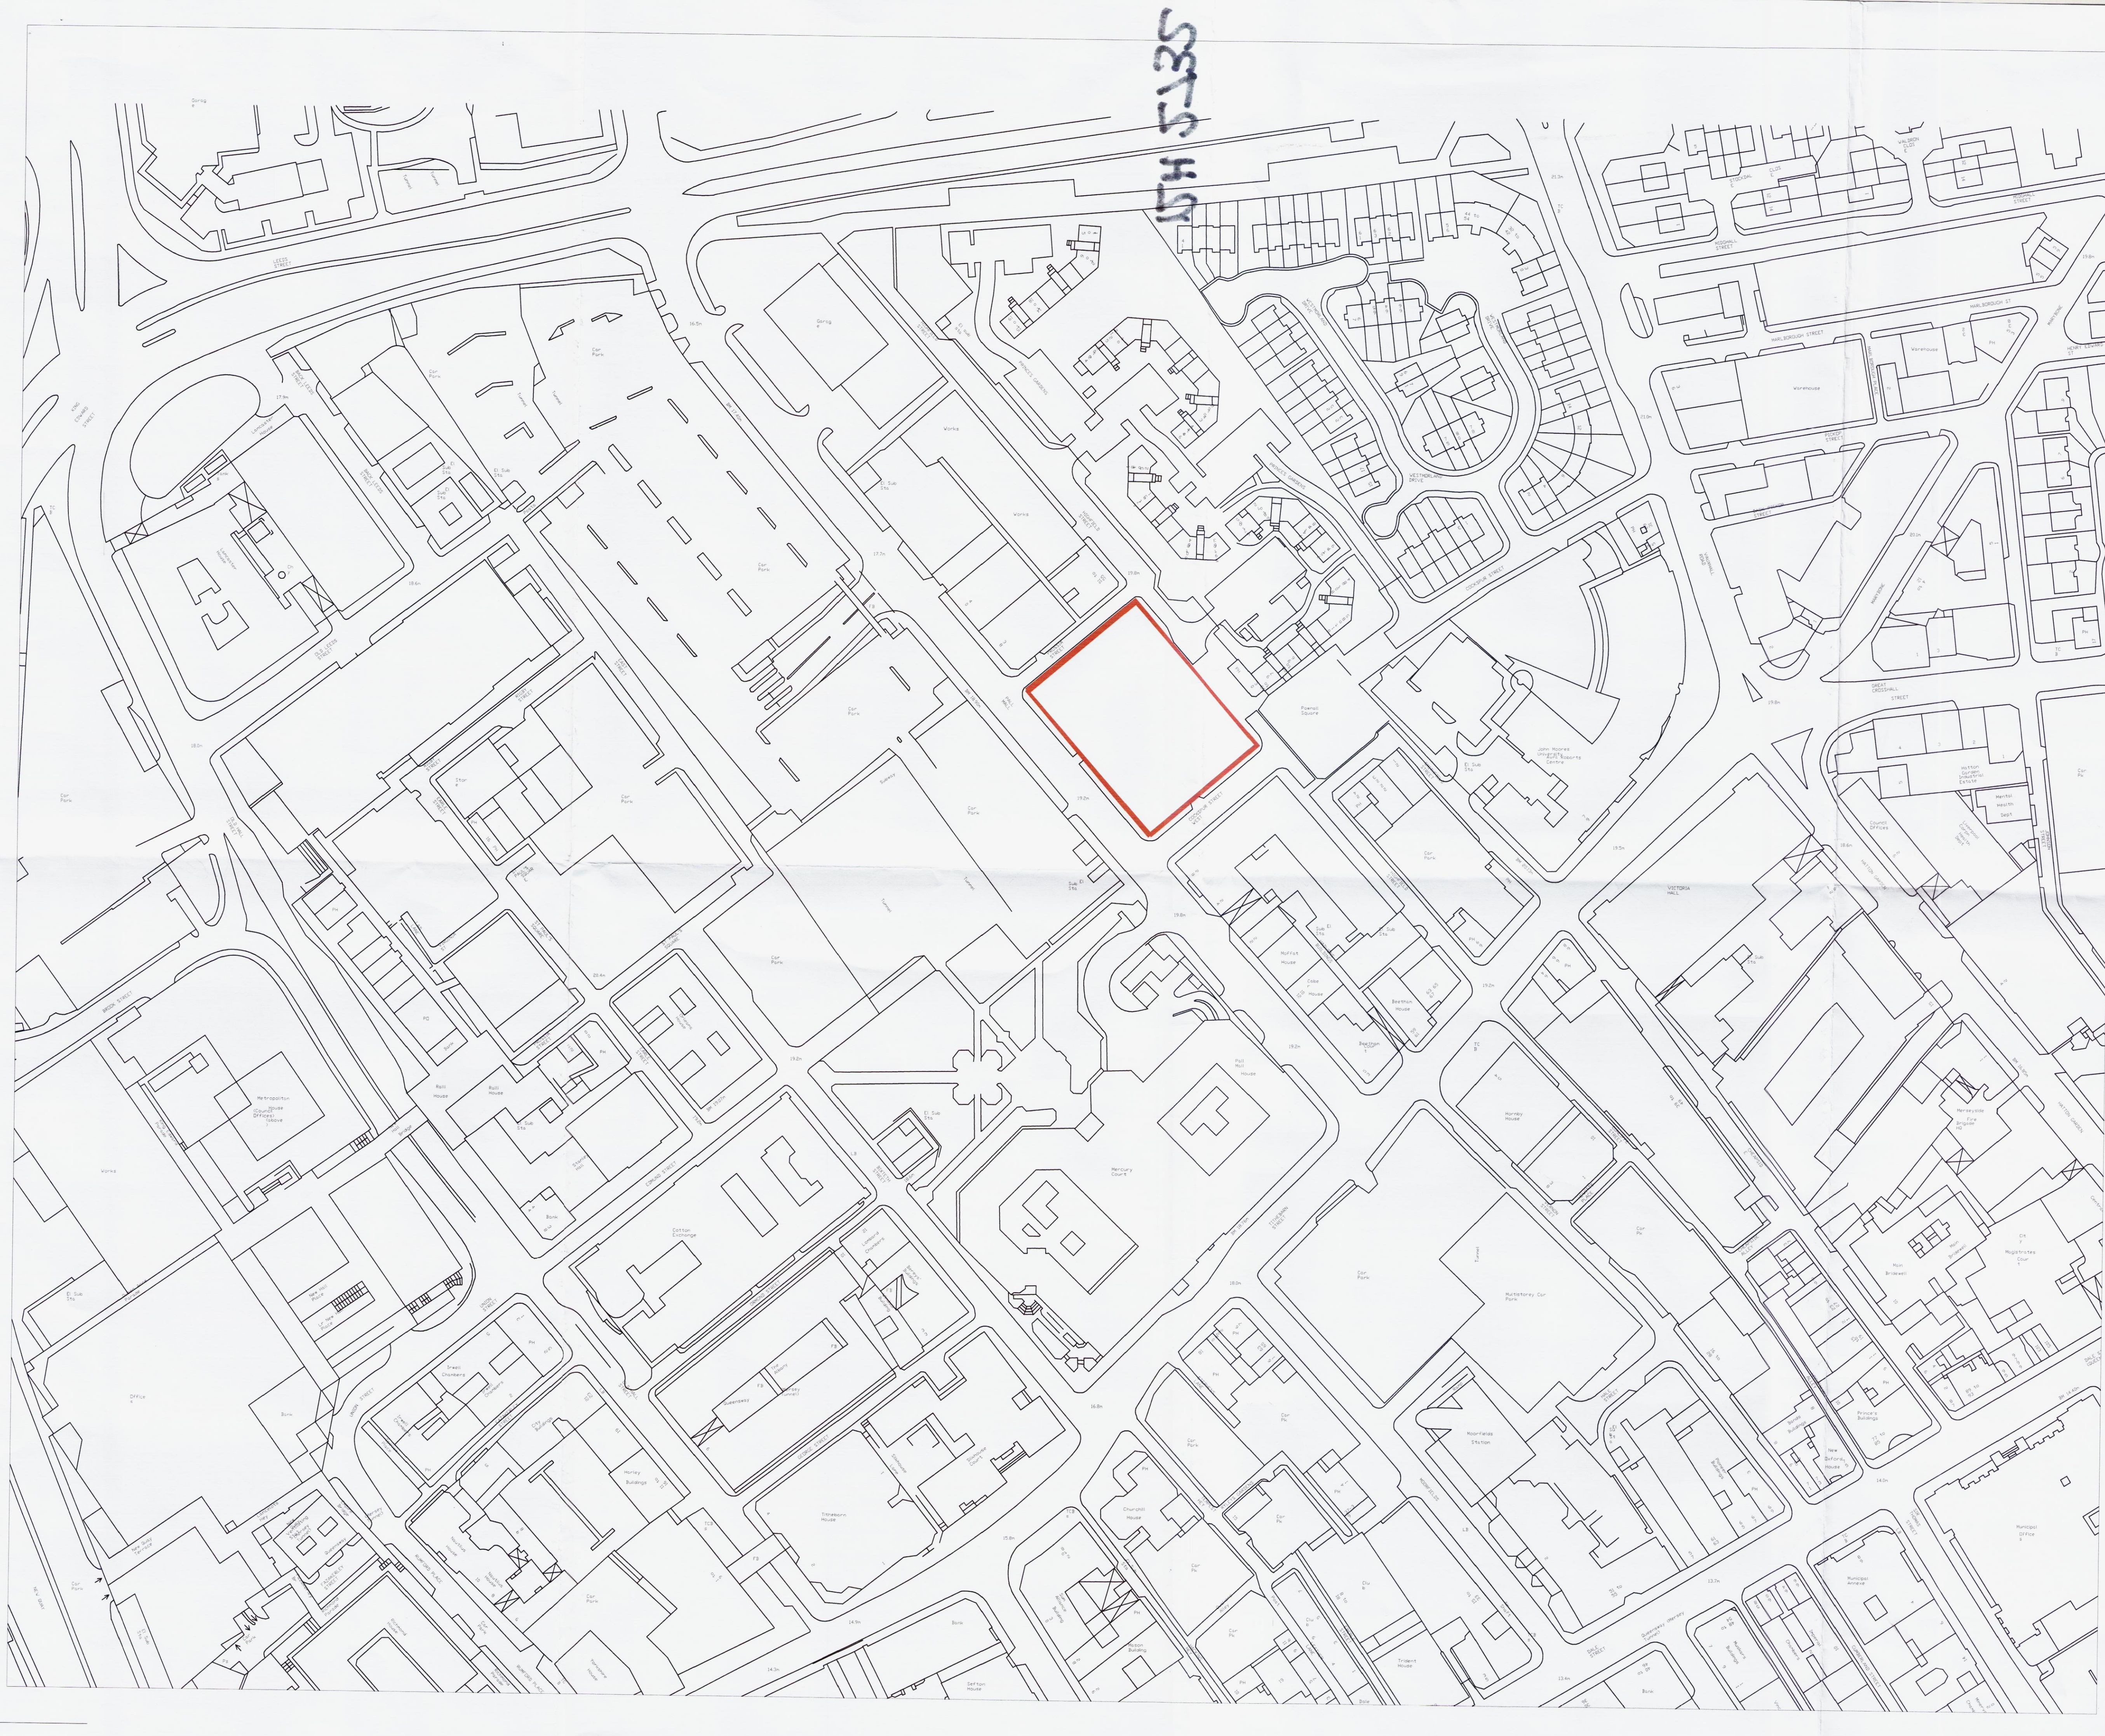

BroadwayMalyan^{BM}
Architecture Urbanism Design

20 Chapel Street
Liverpool
L3 9AG
T: +44 (0)151 600 3500
F: +44 (0)151 236 6276
E: Liv@BroadwayMalyan.com

London/Madrid/Lisbon/Warsaw/
Abu Dhabi/Dubai/Singapore/
Shanghai/Manchester/Birmingham/
Edinburgh/Liverpool/Reading/
Waybridge/Southampton
www.BroadwayMalyan.com

Client
30 Pall Mall
Project
30 Pall Mall
Liverpool
Description
Site Plan
Proposed Masterplan

Status
Planning
Scale 1:1000@A1 KR
Job number 25802
Drawn Date
Apr09
Drawing number 02-003
Revision