


SANDFIELD ROAD

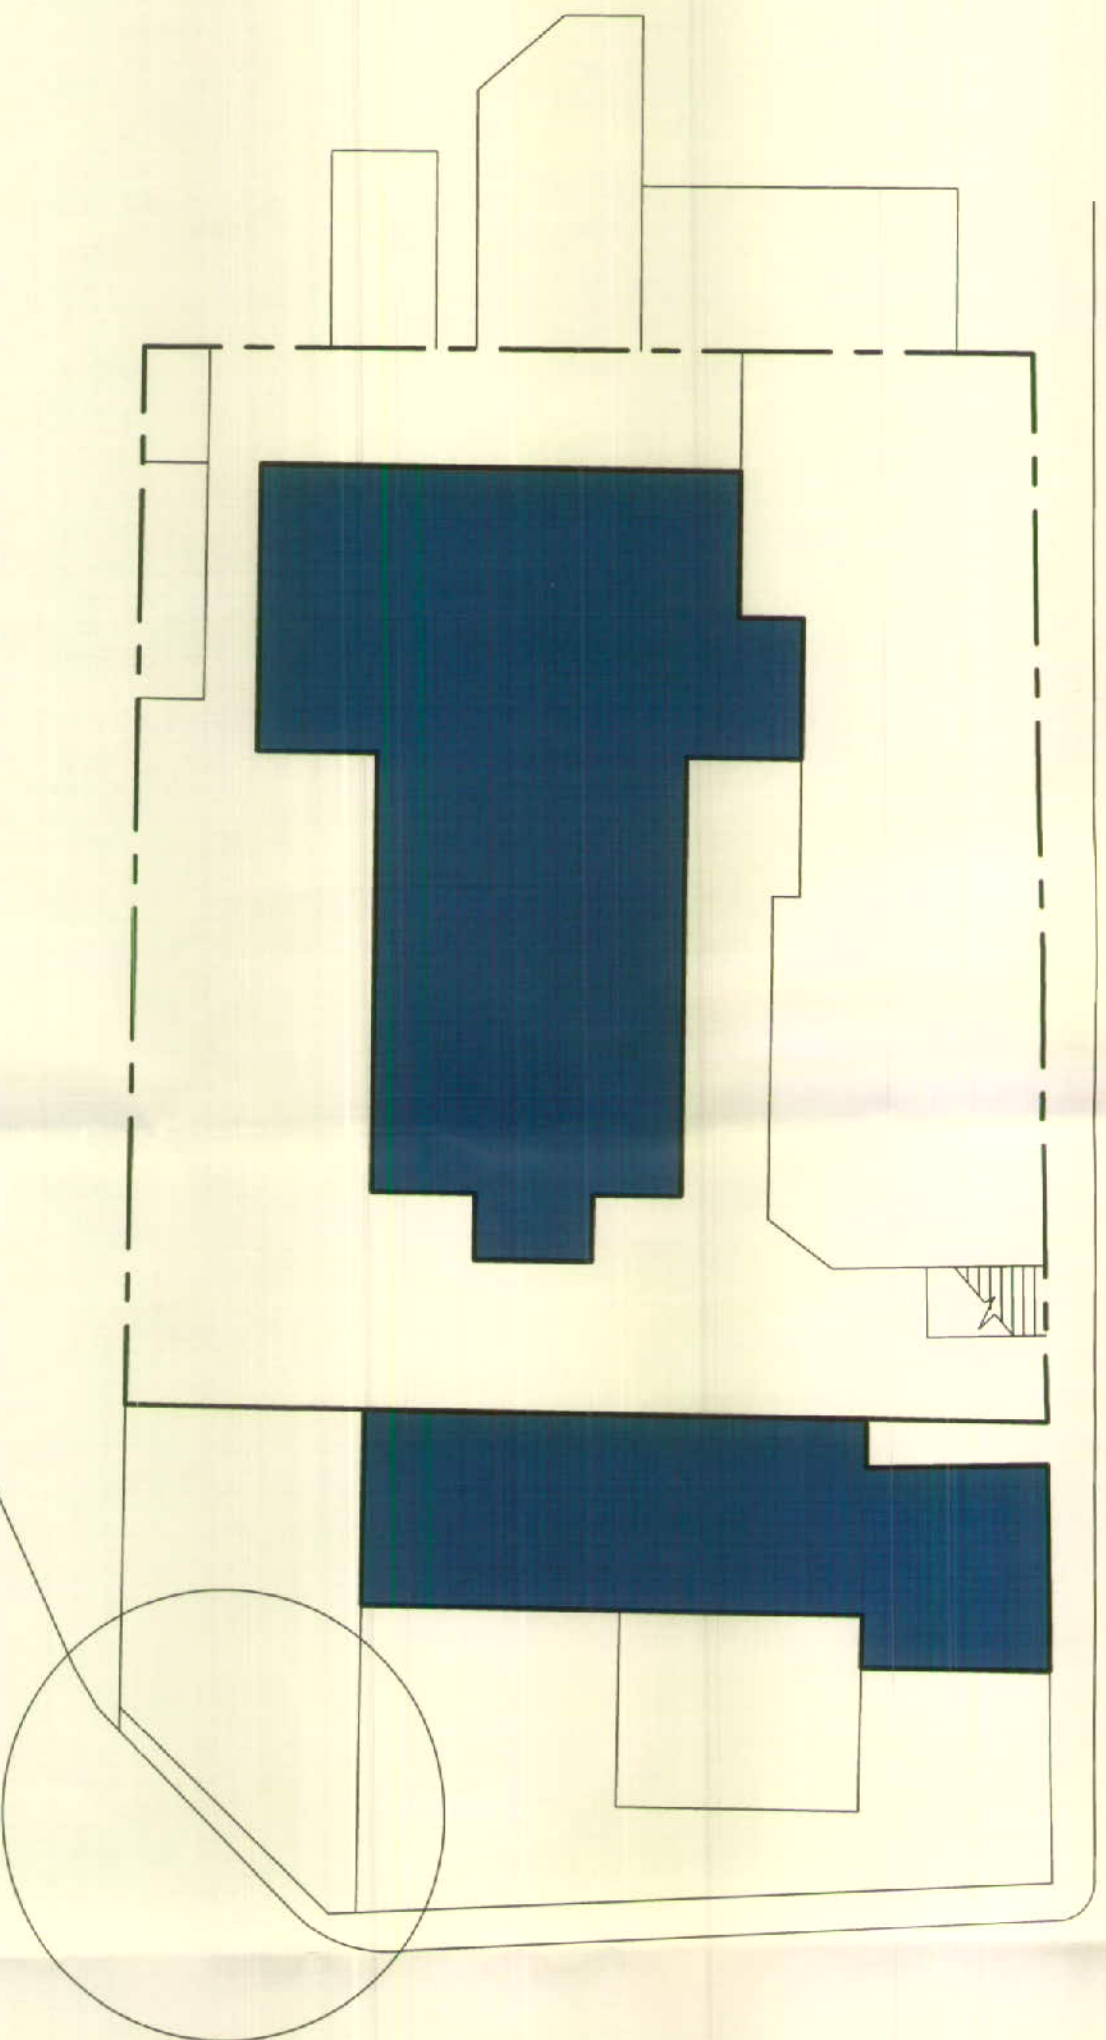

LOCATION OF PROPOSED ENTRANCE

CLIENT

MR. N. SILVANO
SANDFIELD ROAD
GATEACRE VILLAGE
LIVERPOOL

DATE

DEC 13

TITLE

SITE PLAN

REVISION

G A R Y

MORRIS

48 Queens Drive West Derby Liverpool L13 0AH
Tel: 0151 222 8008 Mob: 07786 362 196
E:MAIL gemorris@blueyonder.co.uk

SCALE

1:50

DRAWING No.

NS.006