

NOTES

KEY

- S Smoke sensor with sounder
- H Heat sensor with sounder
- CM Combined Smoke + Carbon Monoxide detector sensor with sounder
- Manual (break glass) call point
- W Sequential Window Ref. (WRTLOOKNO)
- ST Sequential Door Ref. (STLOOKNO)

Planning Application

| AMENDMENTS             | DATE/       |
|------------------------|-------------|
| NUMBER:                | CHECKED BY: |
| A. Issued for Approval | 09/02/15    |

Do not scale this drawing  
Drawing to be used in conjunction with all other  
relevant material.  
Structural Engineers drawings to override  
this drawing.  
This drawing is the copyright of Metis Design  
Ltd. ©2014.  
Agreed to be noticed of discrepancies.

ST MICHAELS ROAD  
Liverpool,  
Merseyside  
L1 7AN


CLIENT  
Metis Capital

DRAWING NO. + TITLE  
101 - PROPOSED  
DEVELOPMENT


| REF. NO.  | DATE     |
|-----------|----------|
| MCO27     | 09/02/15 |
| SCALES    | PAGE     |
| AS STATED | A1       |
| DRAWN     | CHECKED  |
| JS        | JB       |
| BY:       | BY:      |



DESIGN & DEVELOPMENTS  
Metis Design Ltd, 55 Fair Street,  
Liverpool, L1 4JN

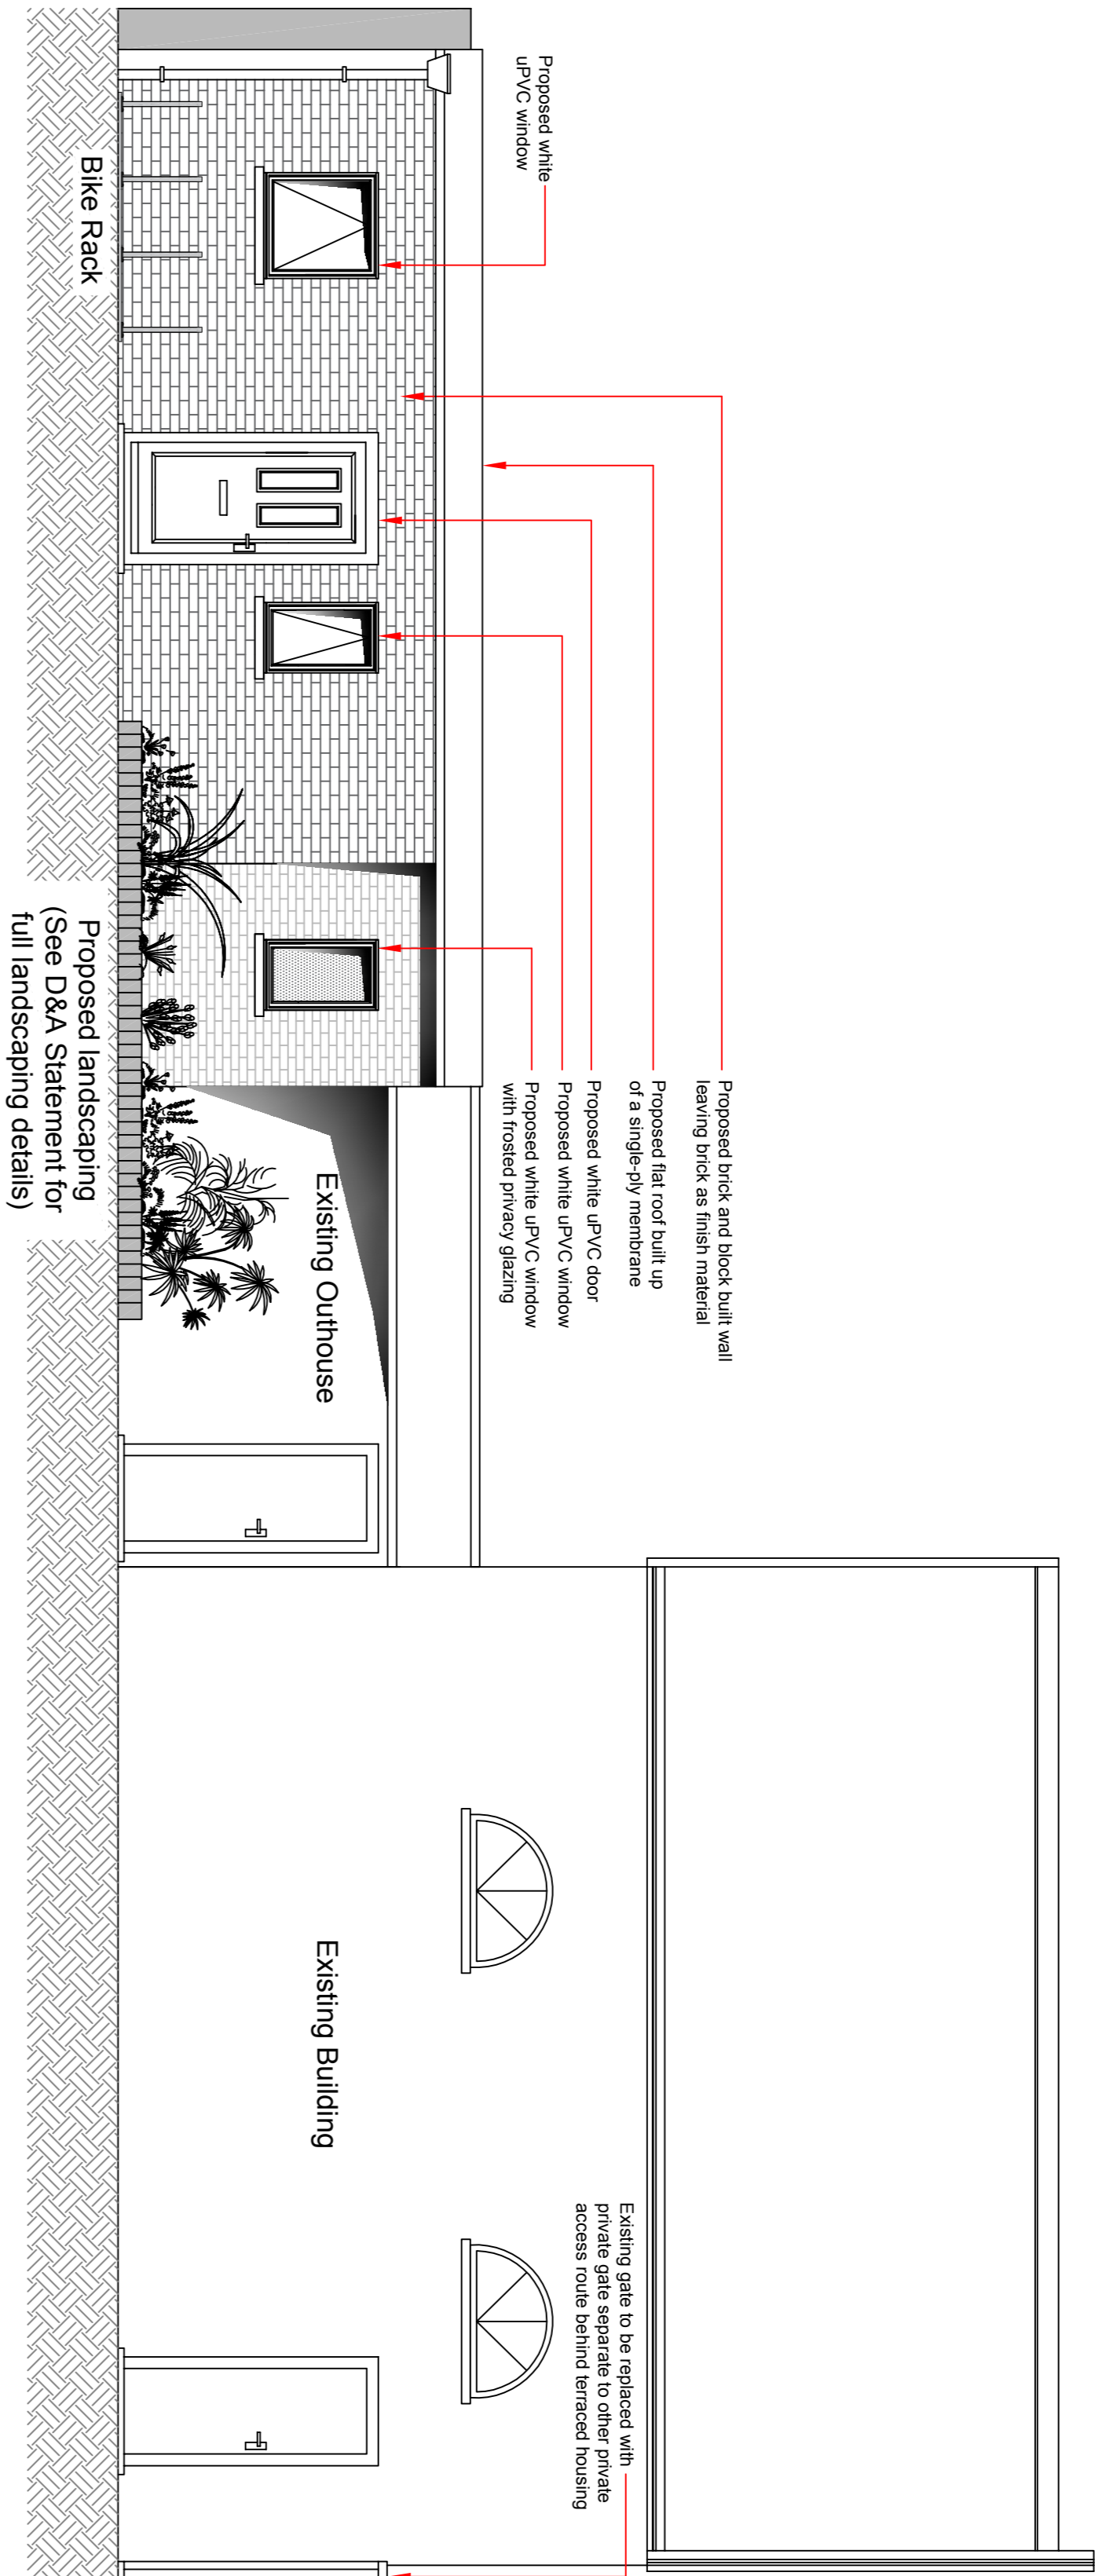

Proposed North East Facing Elevation  
Scale 1:50

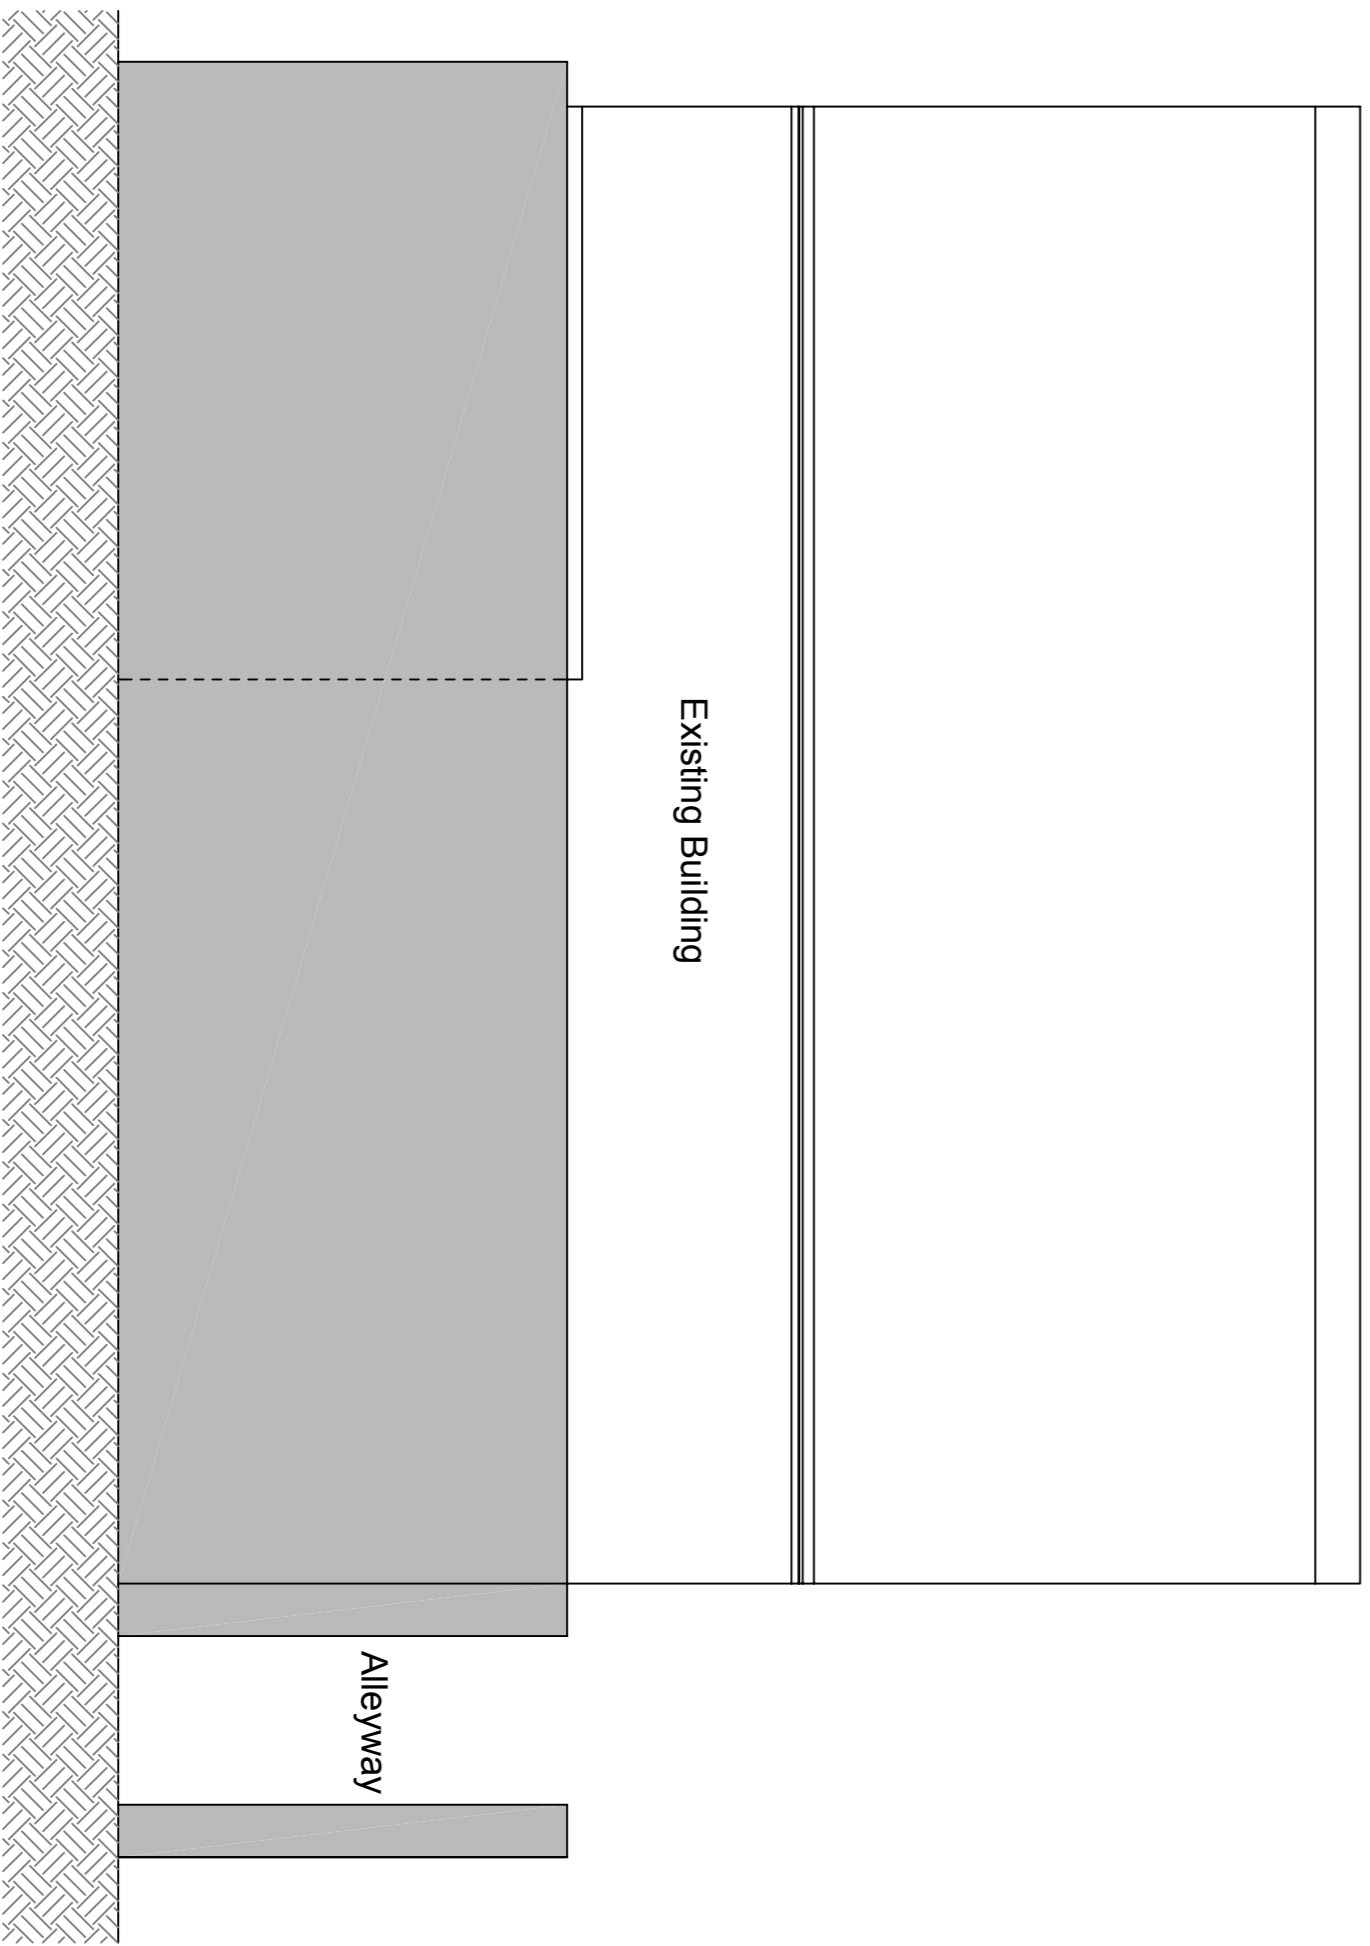



Proposed South East Facing Elevation  
Scale 1:50



Proposed North West Facing Elevation  
Scale 1:50



Proposed Ground Floor Plan  
Scale 1:50

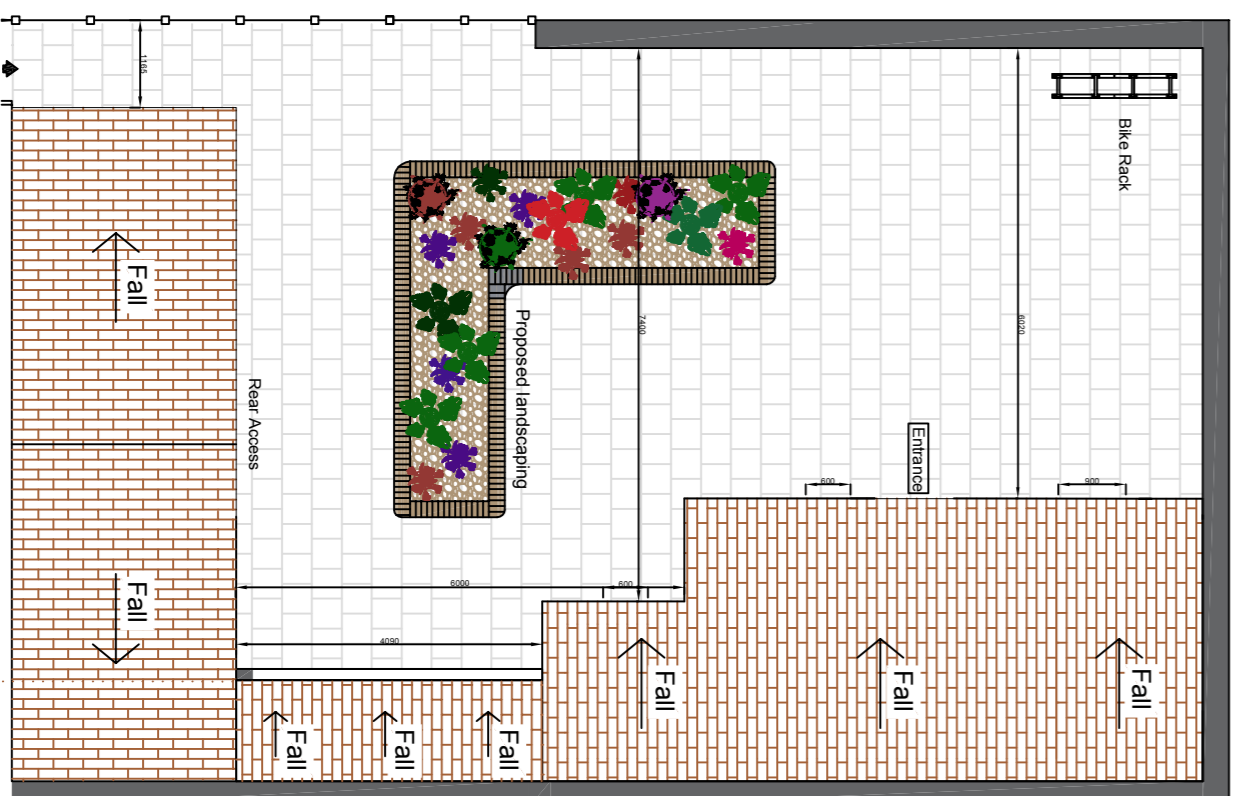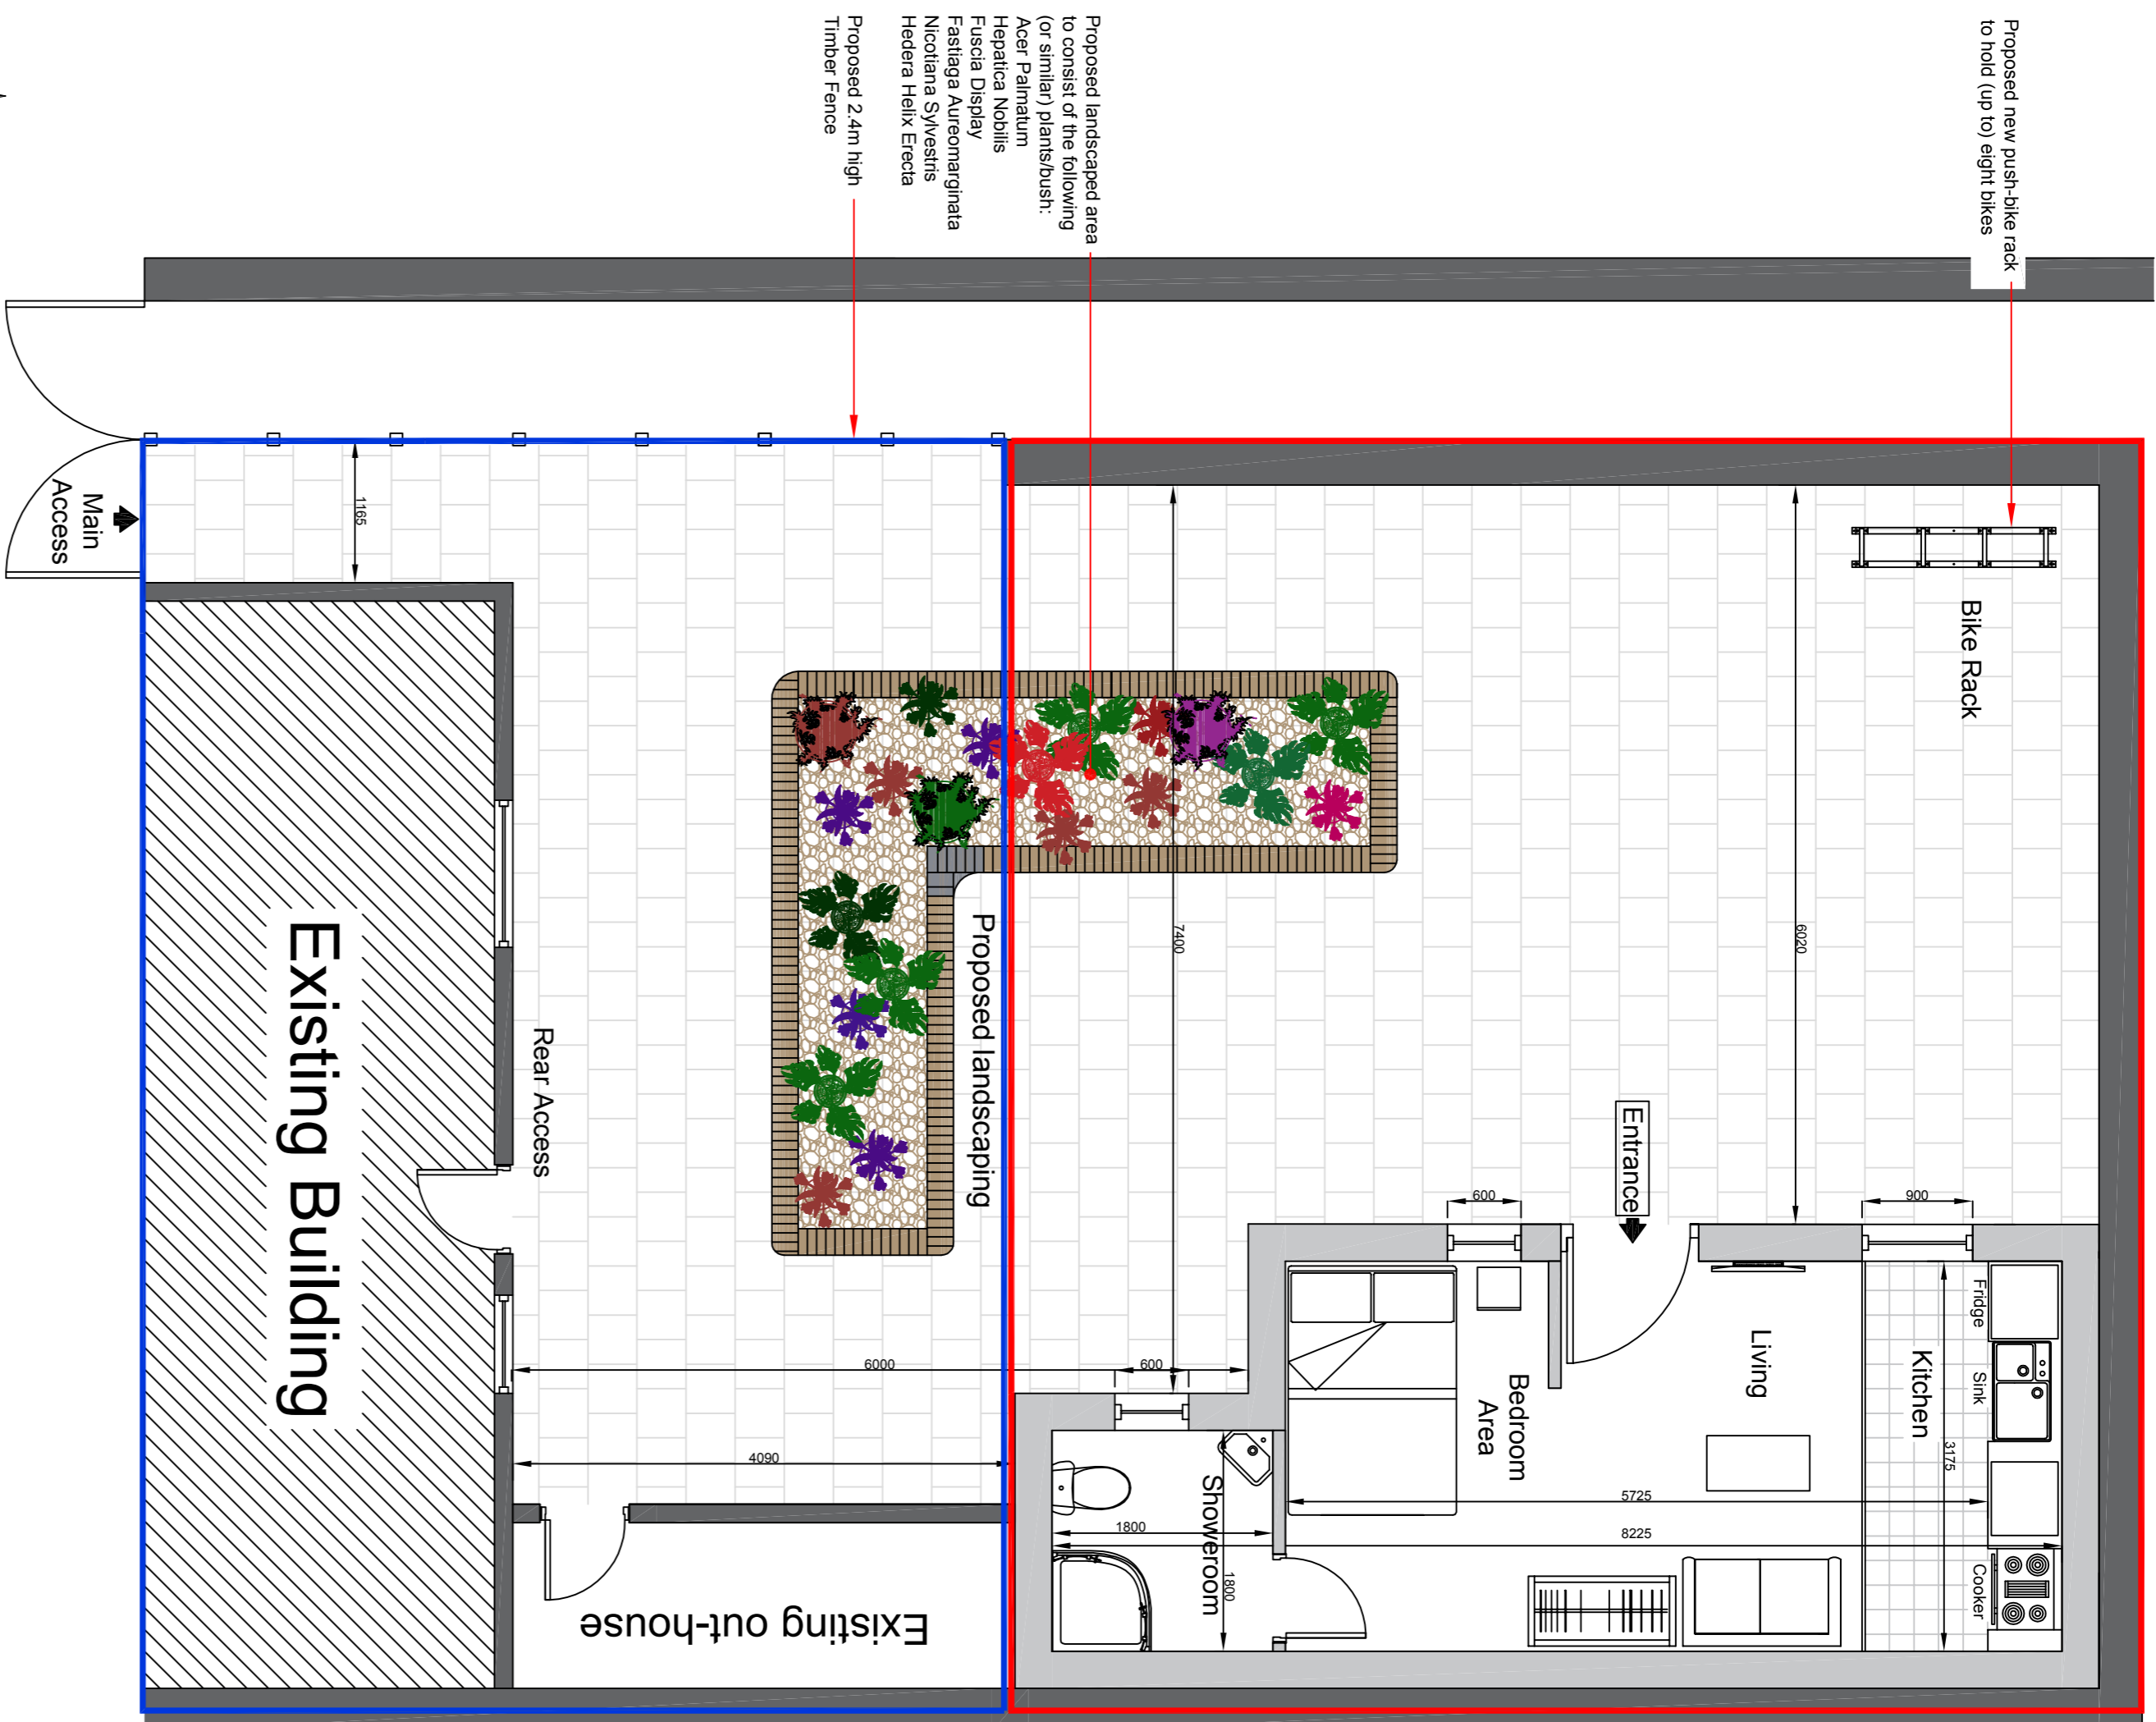

Proposed Roof Plan  
Scale 1:100