



EXISTING FRONT ELEVATION  
1 : 100




EXISTING SIDE ELEVATION  
1 : 100




EXISTING SIDE ELEVATION.  
1 : 100




EXISTING REAR ELEVATION  
1 : 100

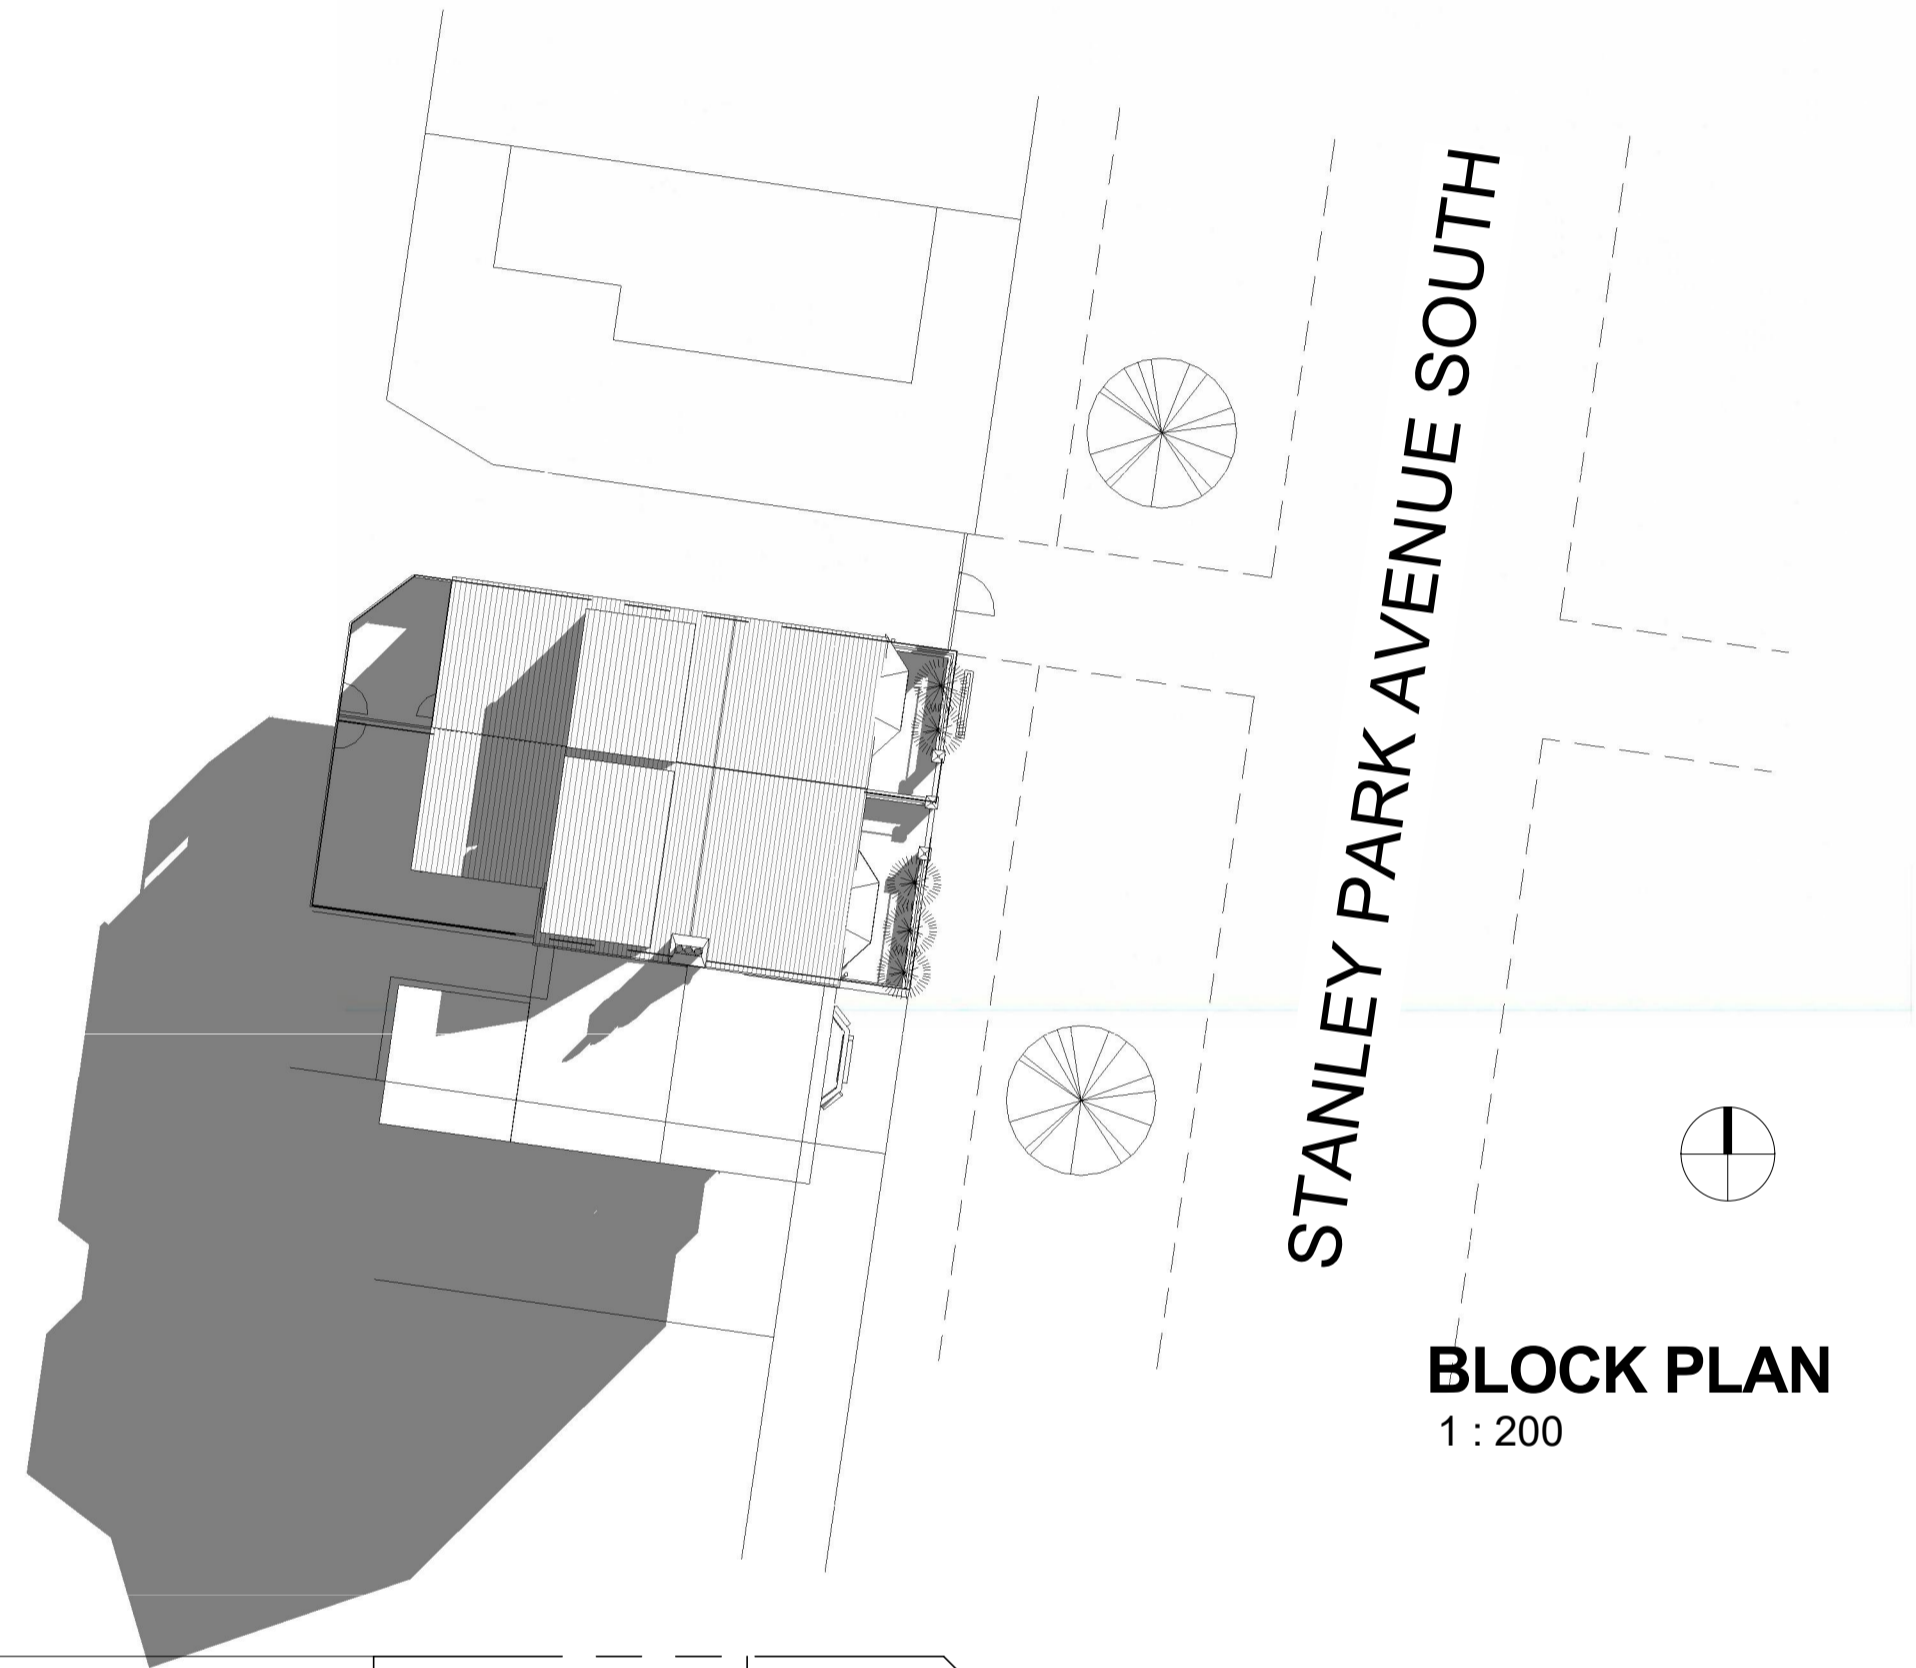


BLOCK PLAN  
1 : 200

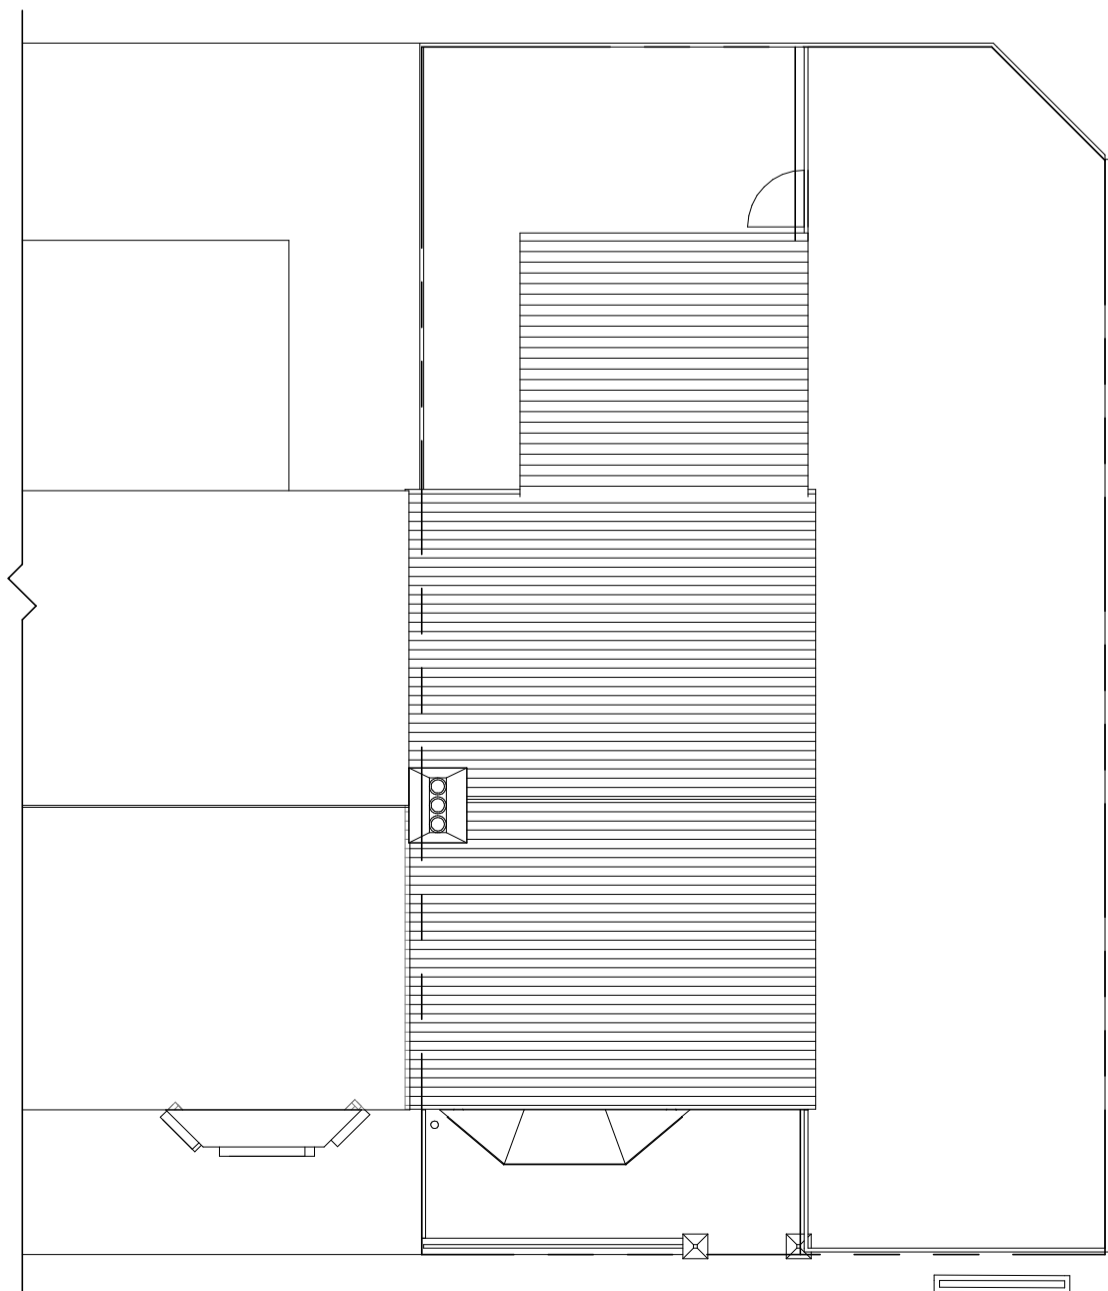



EXISTING ROOF PLAN  
1 : 100

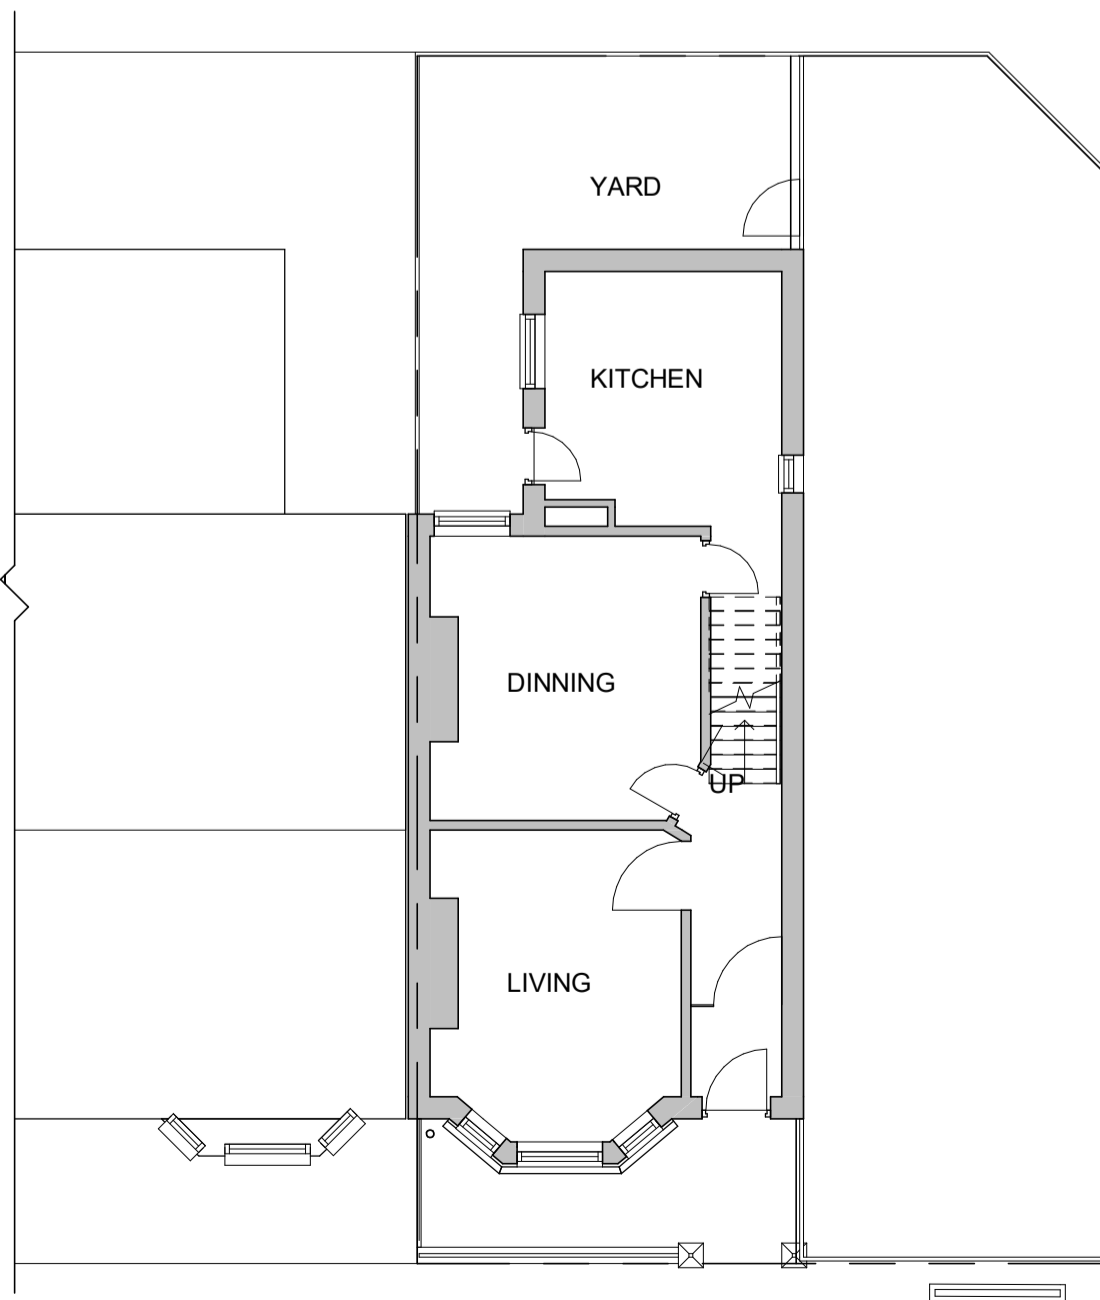

EXISTING GROUND FLOOR  
1 : 100

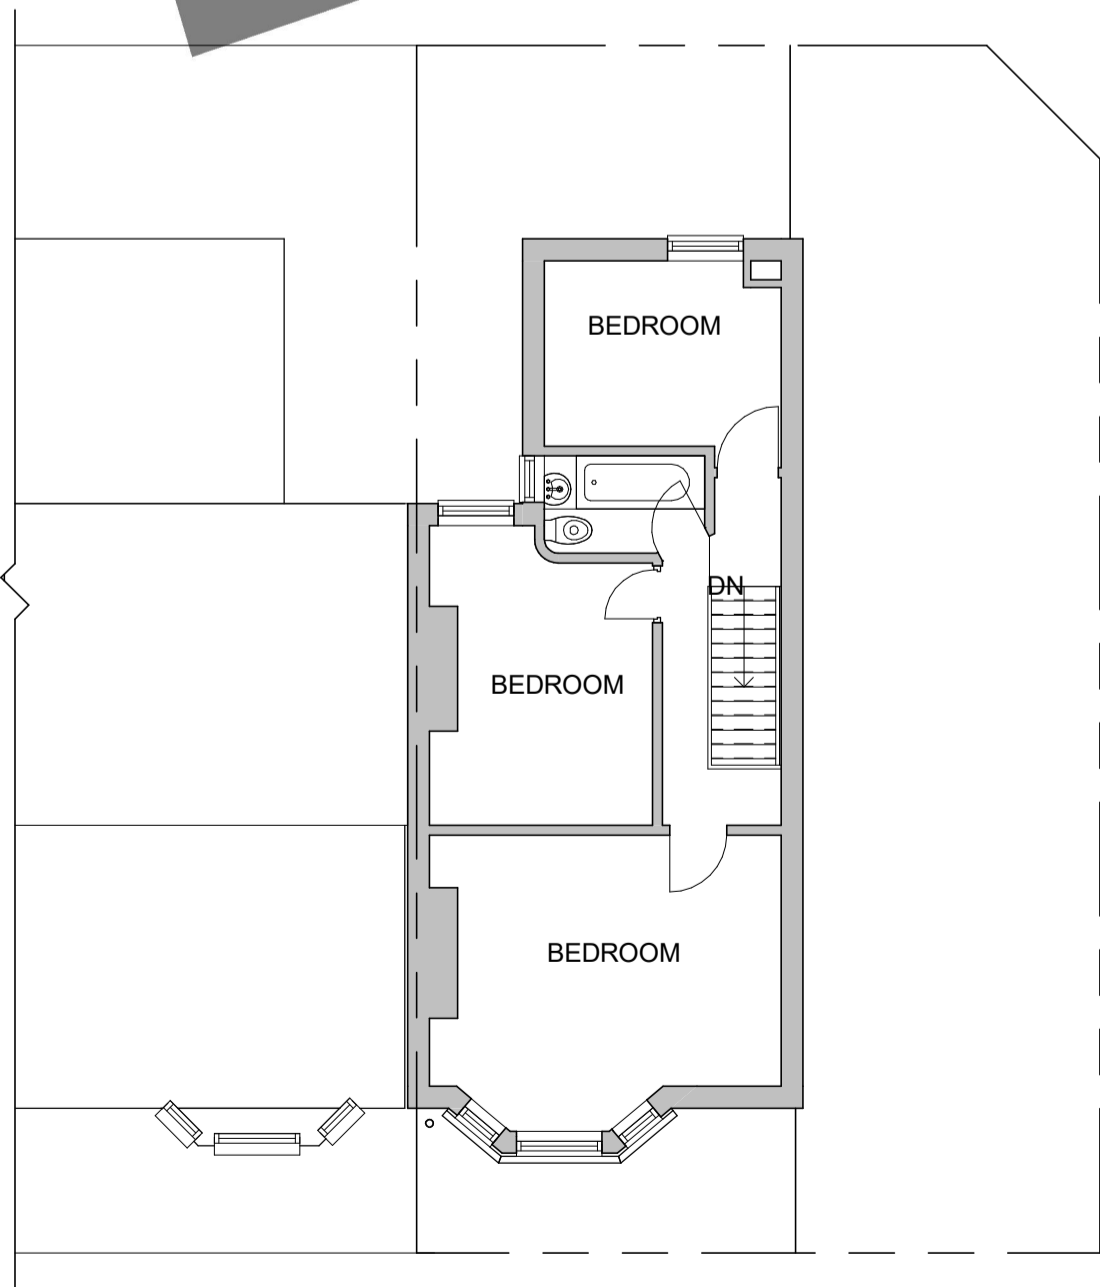

EXISTING FIRST FLOOR  
1 : 100

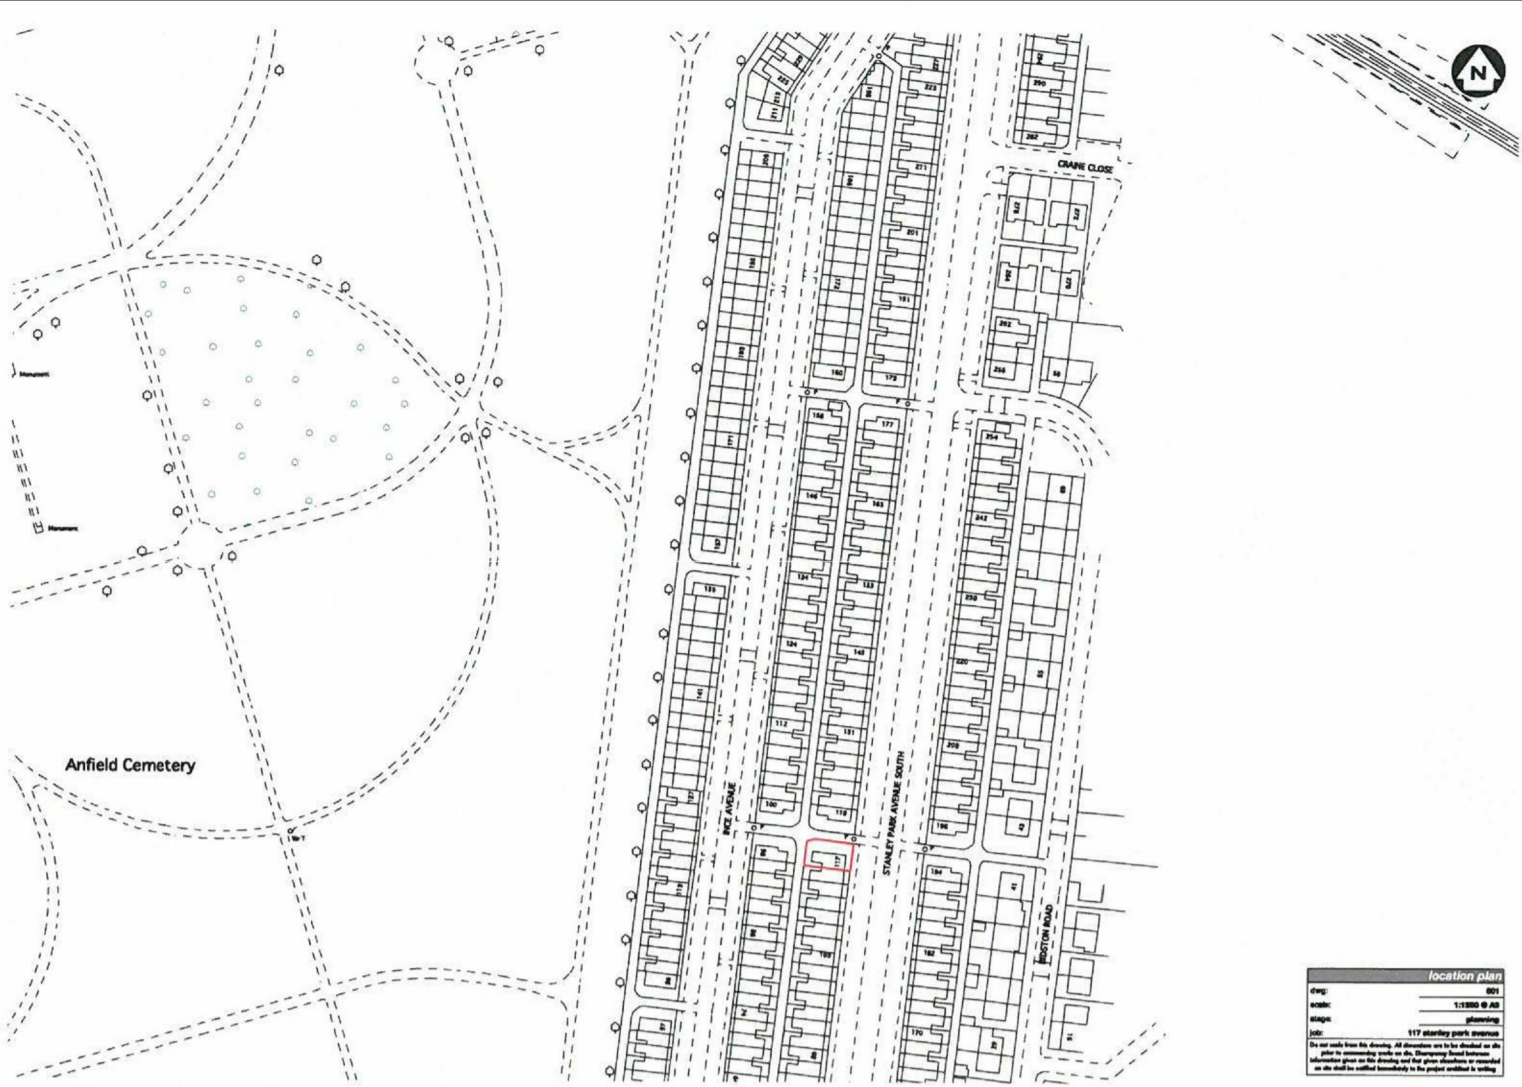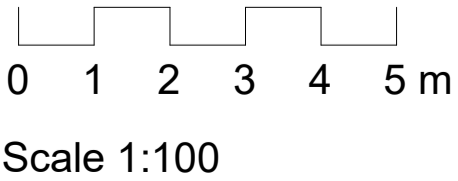

Notes:  
Do not scale from this drawing

PLANNING

**teem**  
design.cost.build  
e info@teemconsult.co.uk  
t +44(0)203 617 1780  
m +44(0) 7538903110  
www.teemconsult.co.uk

Project Title  
**RENOVATION & NEW BUILD**

Client  
**BABS MORAFA**


Project Address  
**117 STANLEY PARK AVENUE LIVERPOOL L4 7XD**

**EXISTING PLANS/ELEVATIONS**

Drawn by	Scale	Date
T.O.	As @A1 indicated	MARCH 2016
Project number <b>TCL418/03/16</b>		
Sheet No. <b>P101</b>		




PROPOSED FRONT ELEVATION  
1 : 100

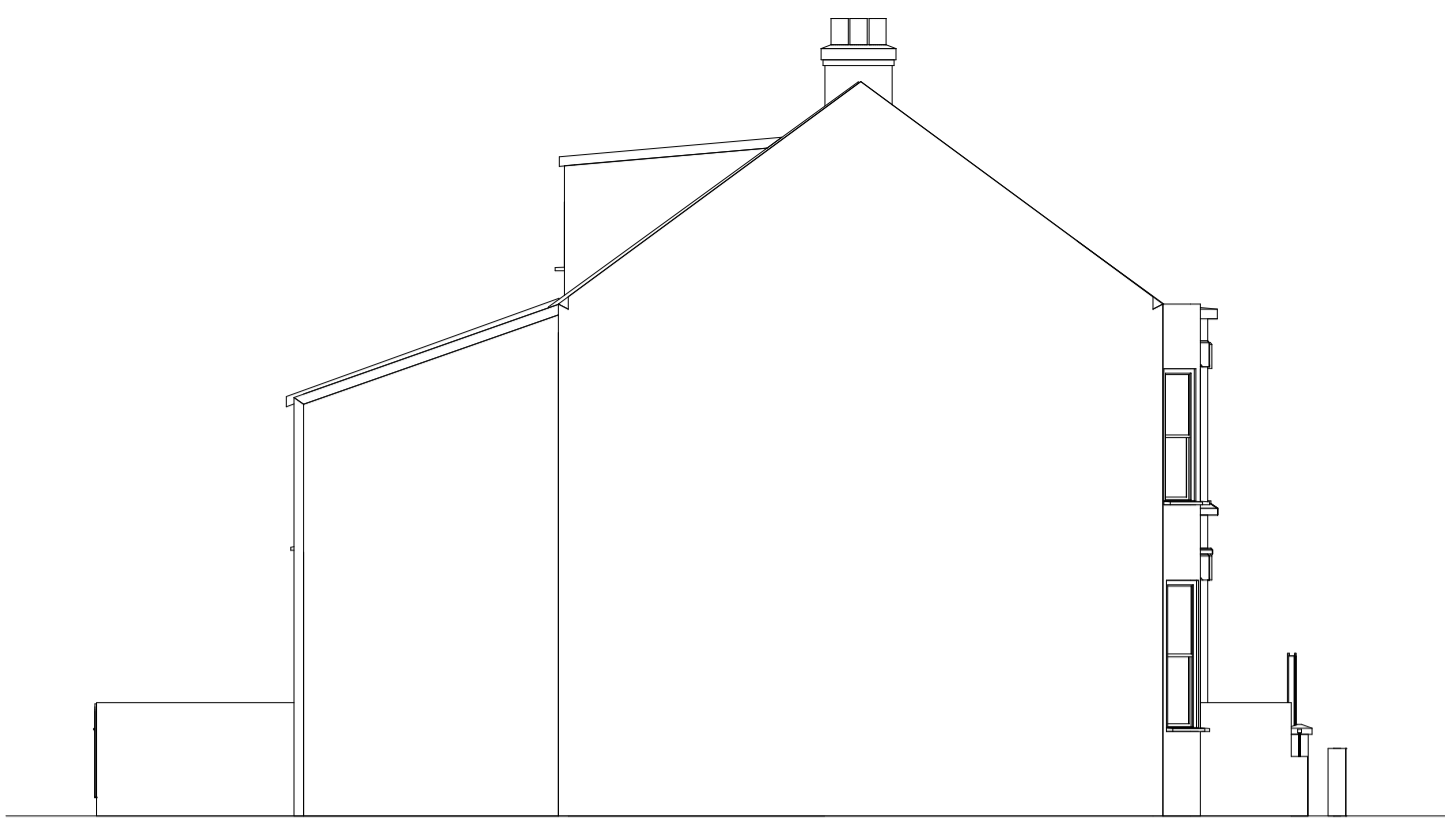


PROPOSED SIDE ELEVATION.  
1 : 100




Proposed front

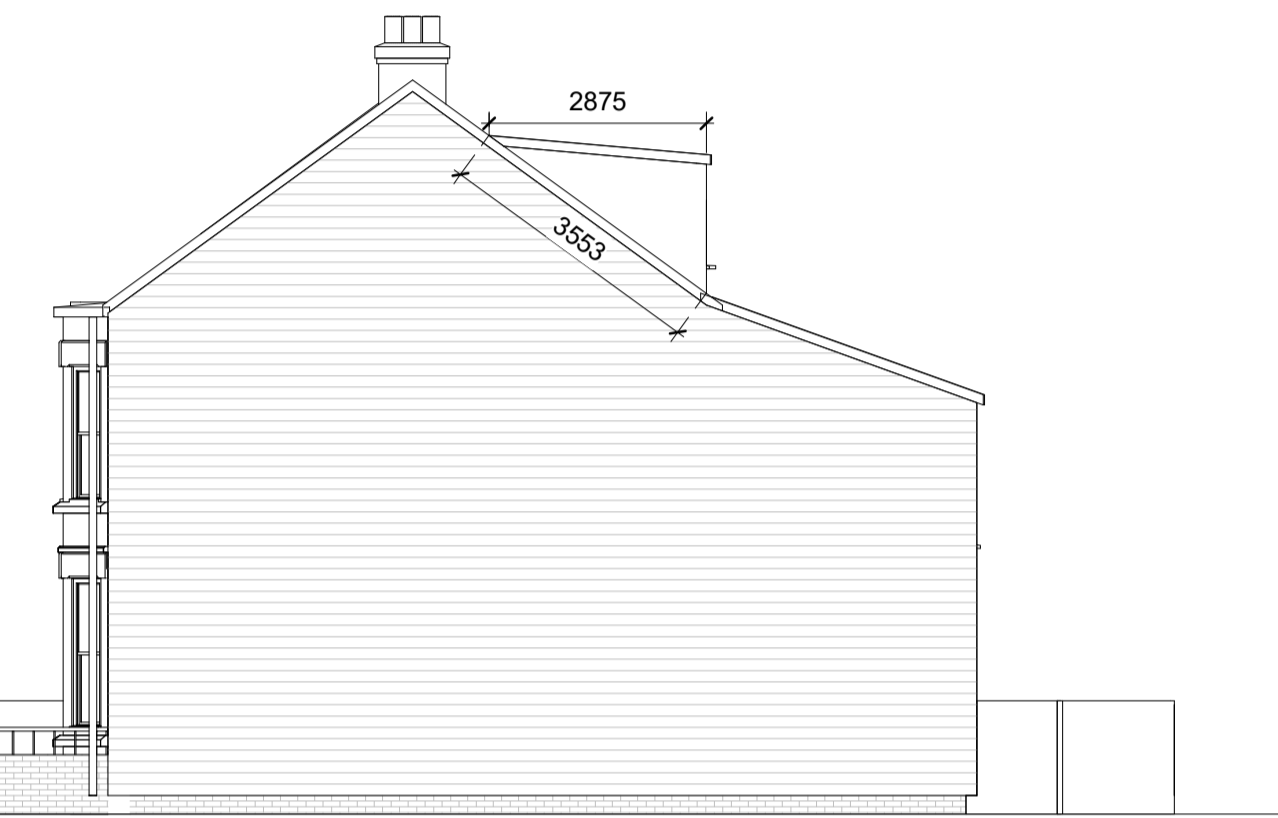


PROPOSED SIDE ELEVATION  
1 : 100

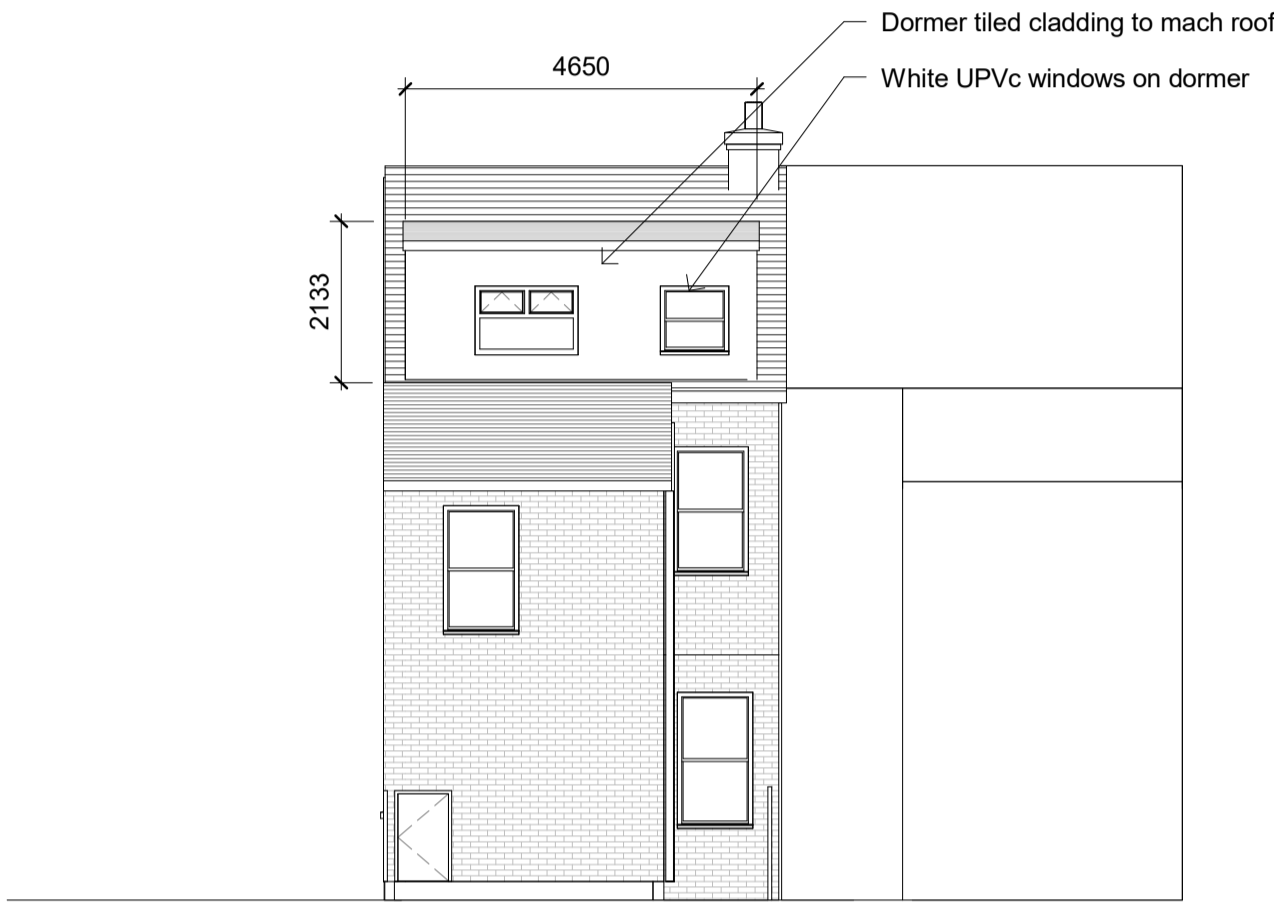


PROPOSED REAR ELEVATION  
1 : 100

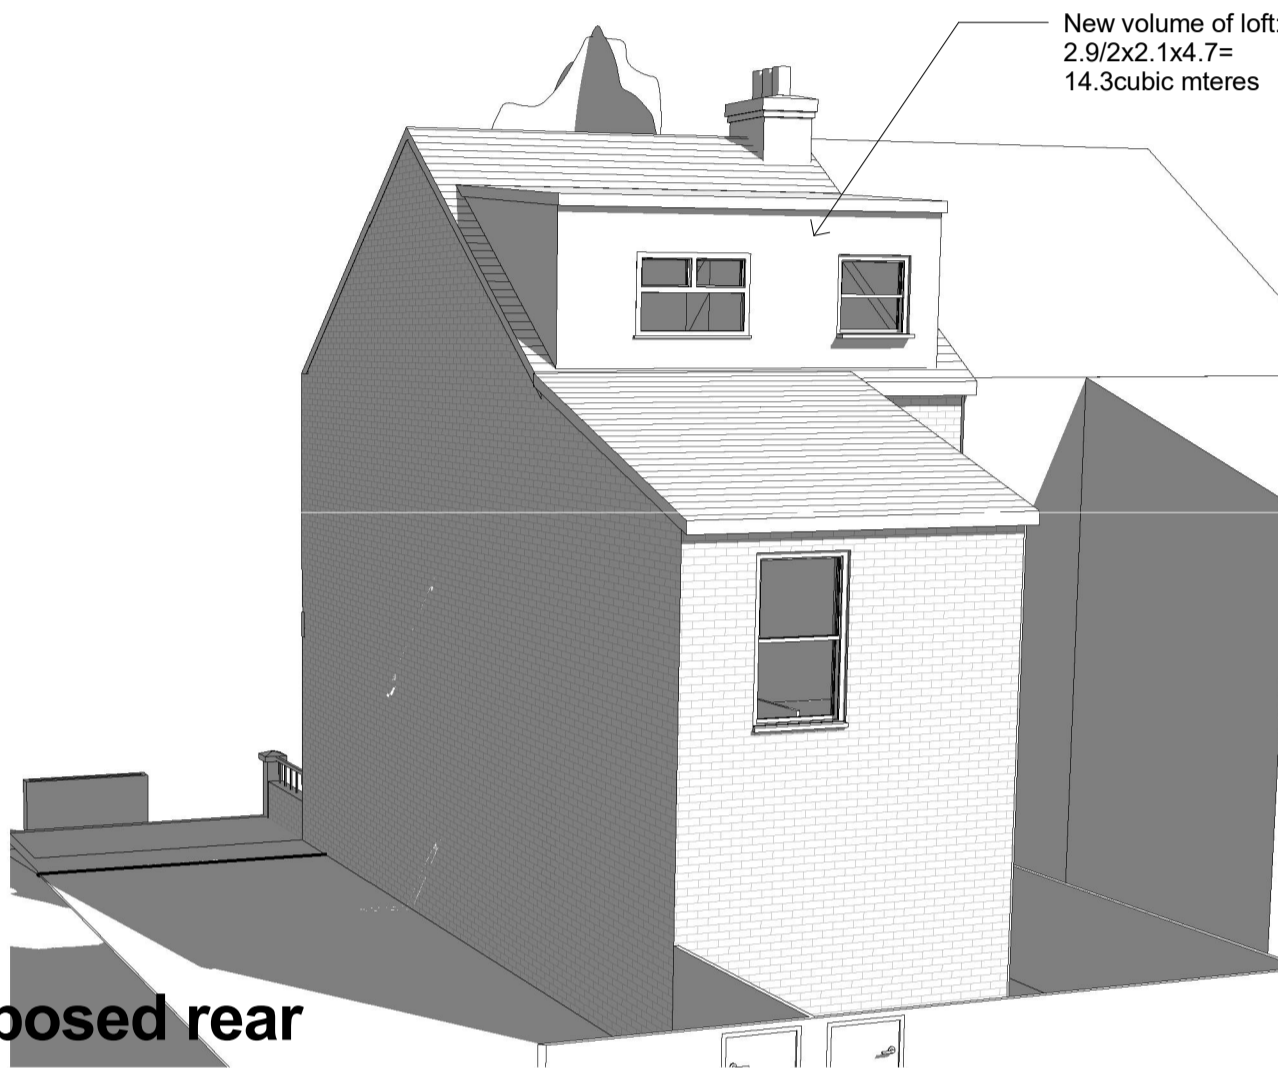


Proposed rear

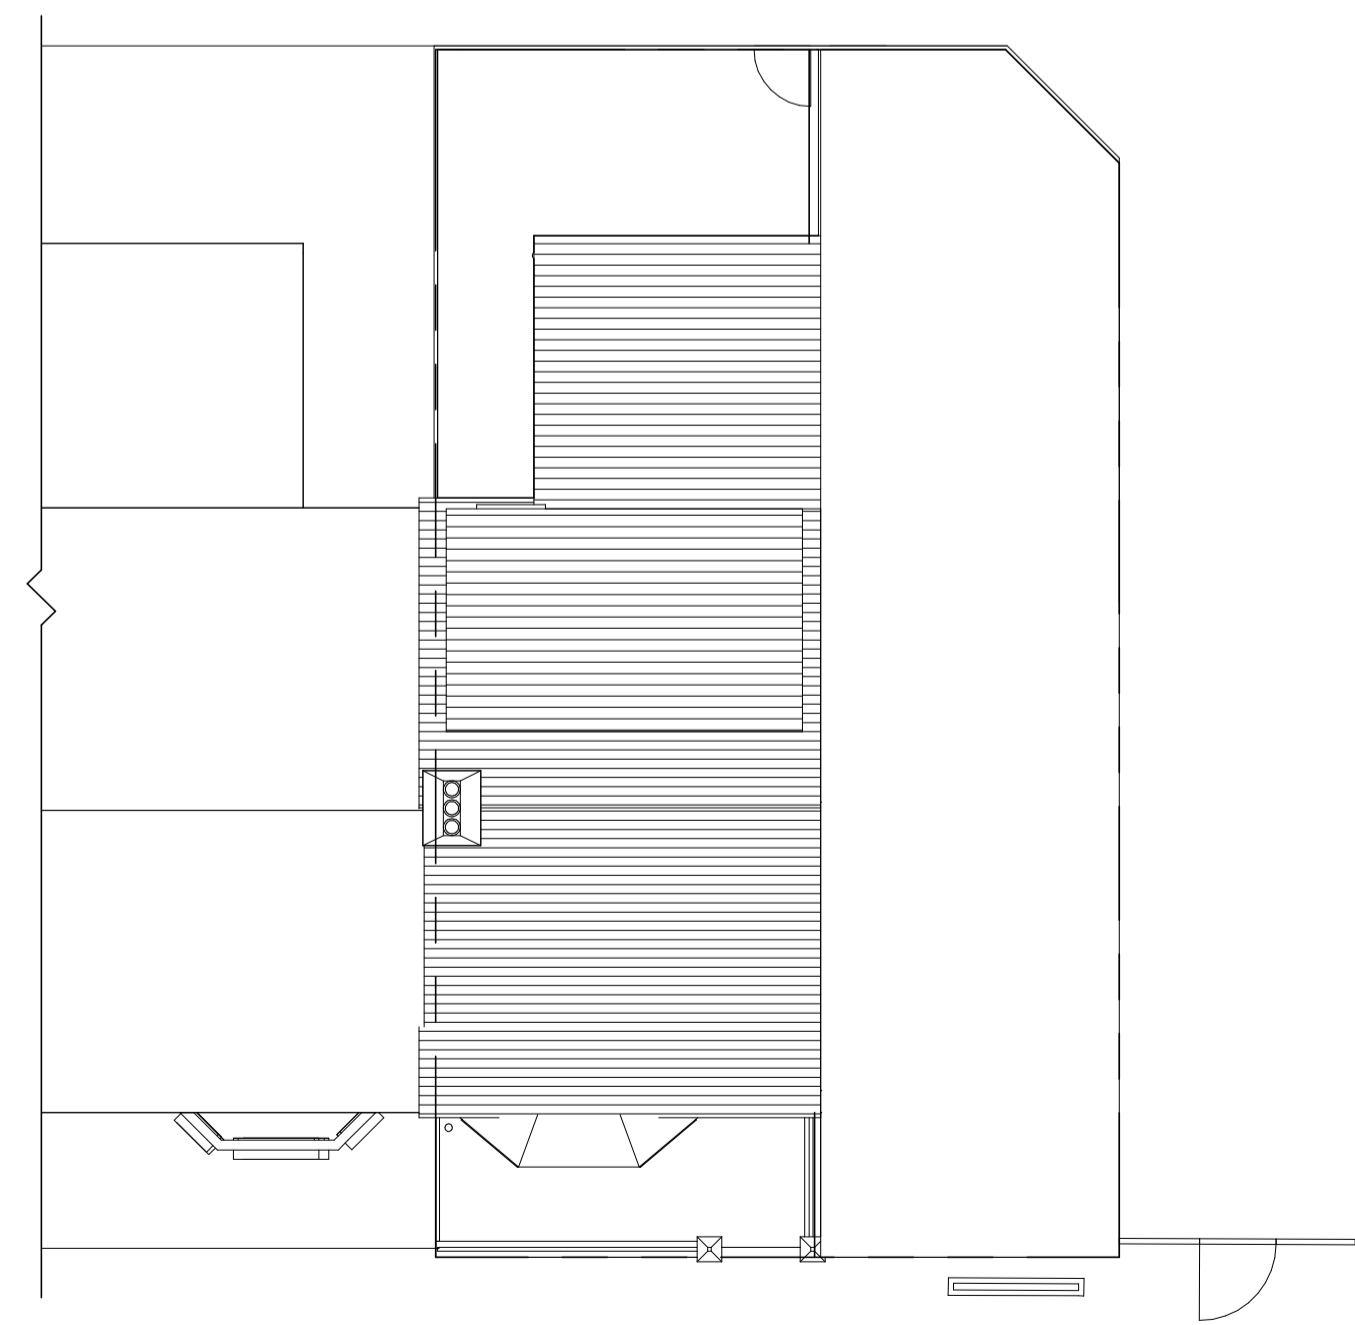


PROPOSED ROOF PLAN  
1 : 100

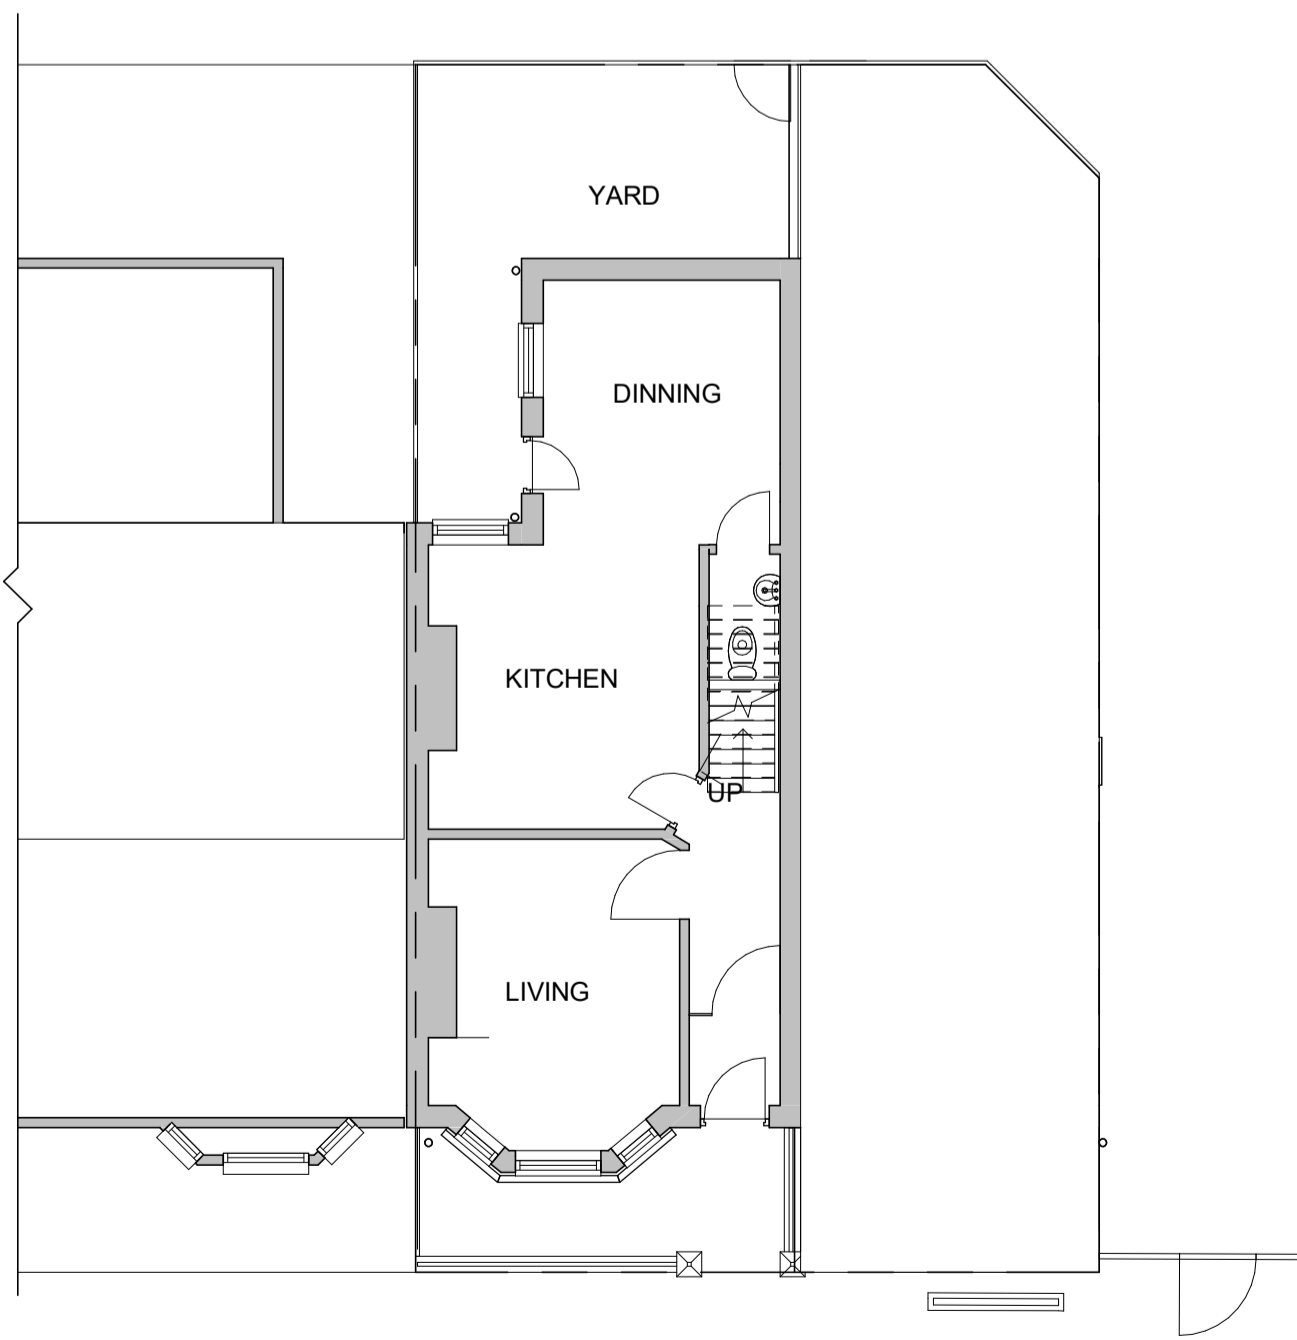


PROPOSED GROUND FLOOR  
1 : 100

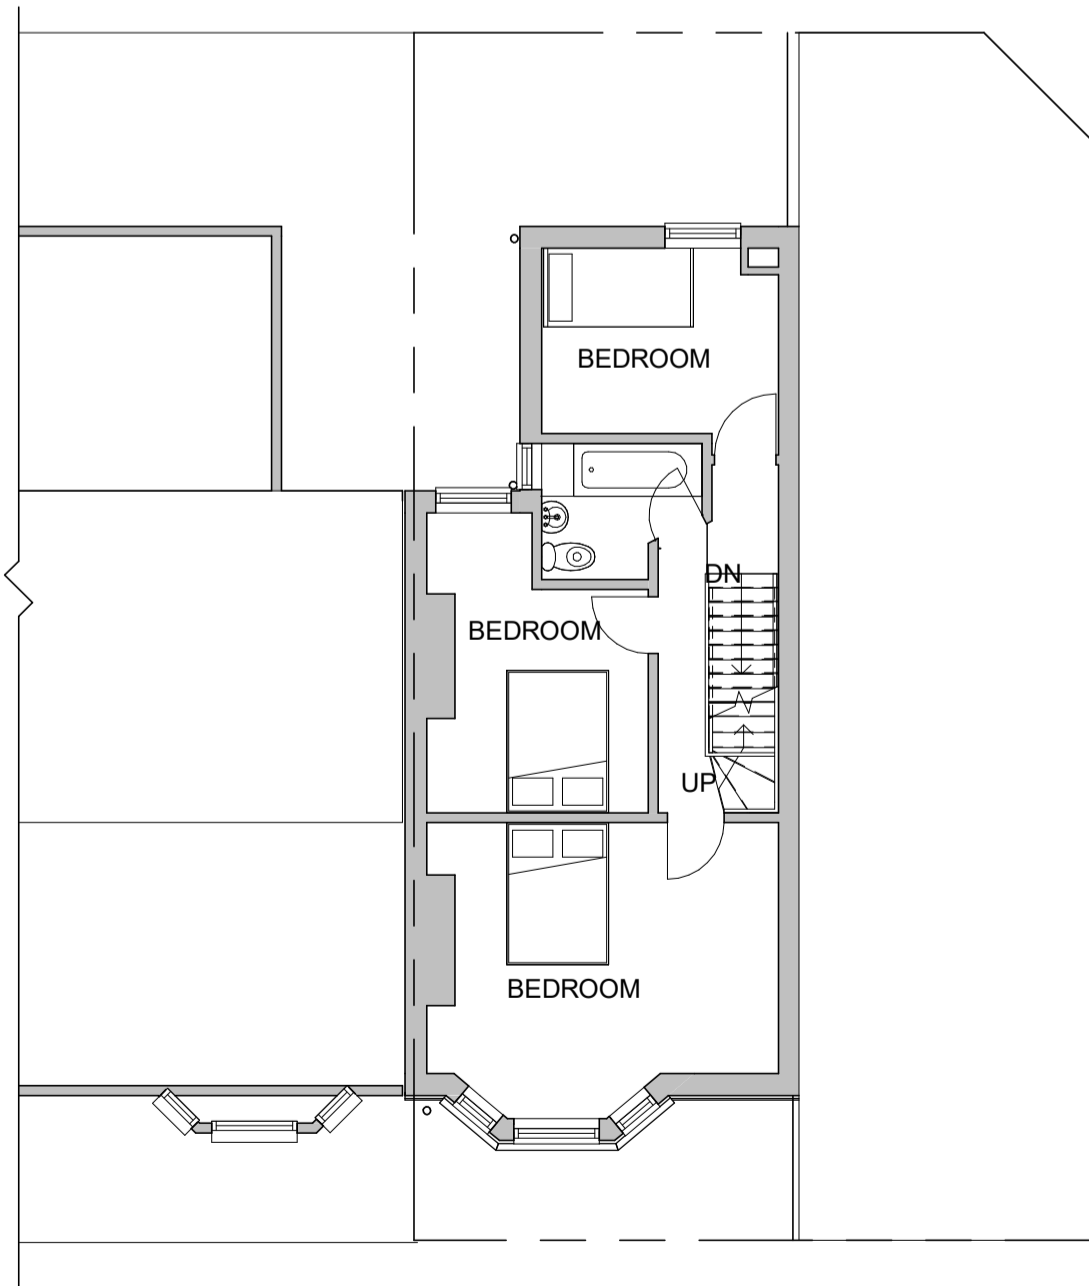

PROPOSED FIRST FLOOR  
1 : 100

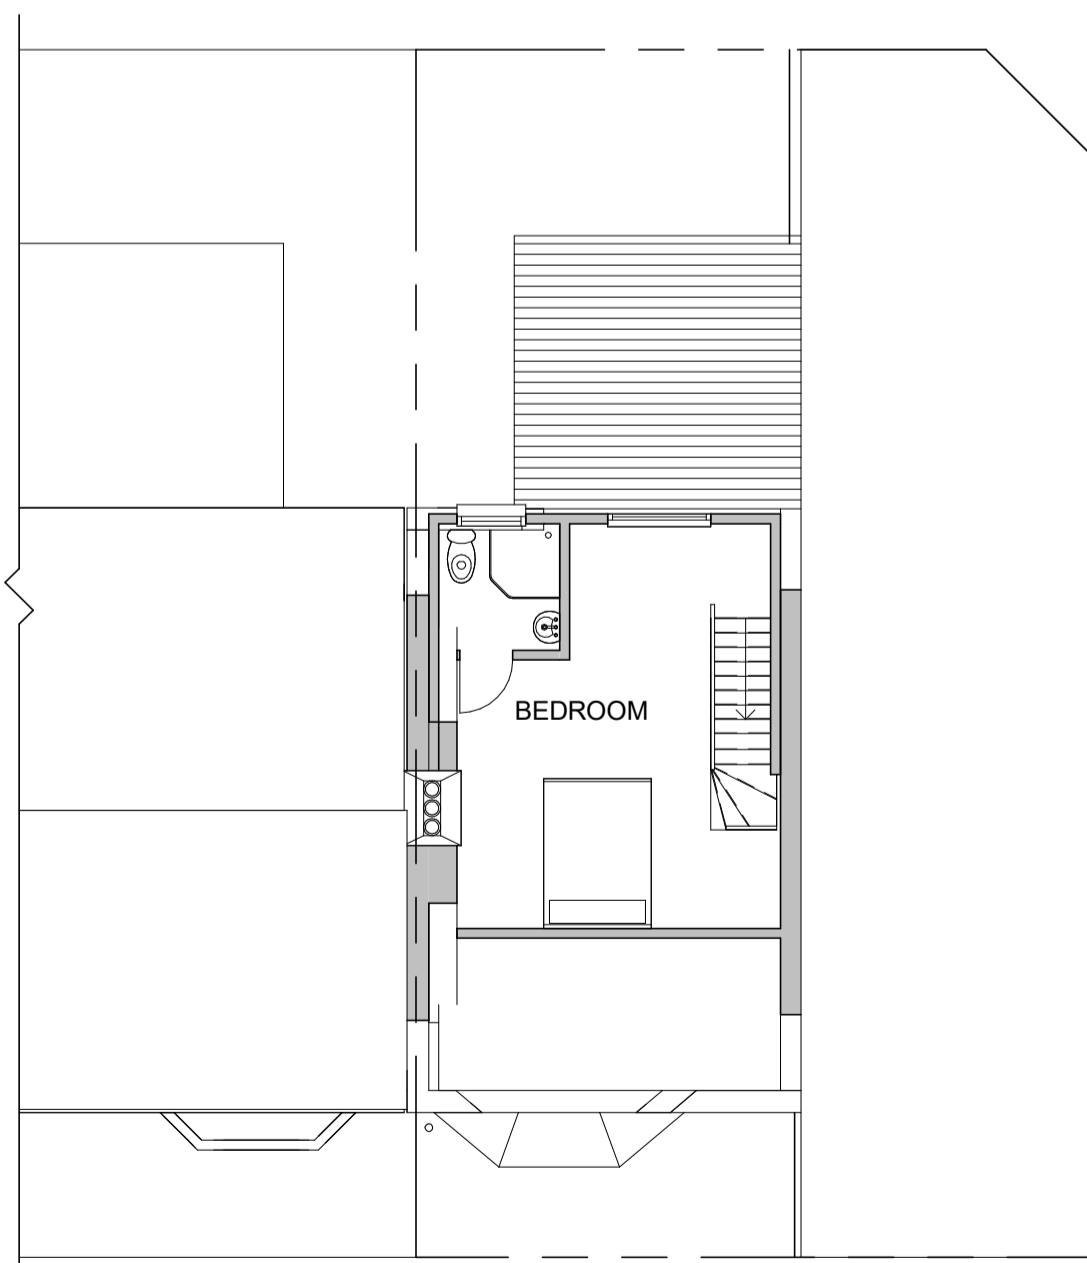

PROPOSED LOFT PLAN  
1 : 100

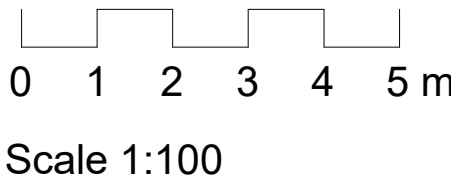

Notes:

Do not scale from this drawing

## PLANNING

Rev	Date	By	Chk	Description

**teem**  
design.cost.build  
e info@teemconsult.co.uk  
t +44(0)203 617 1780  
m +44(0) 7538903110  
www.teemconsult.co.uk

Project Title  
**RENOVATION & NEW BUILD**

Client  
**BABS MORAFA**

Project Address  
**117 STANLEY PARK AVENUE  
LIVERPOOL  
L4 7XD**

**PROPOSED PLANS/ELEVATION**

Drawn by	Scale	Date
T.O.	1 : 100 @A1	MARCH 2016
Project number	TCL418/03/16	
Sheet No.	P102	