





Proposed Third Floor Plan

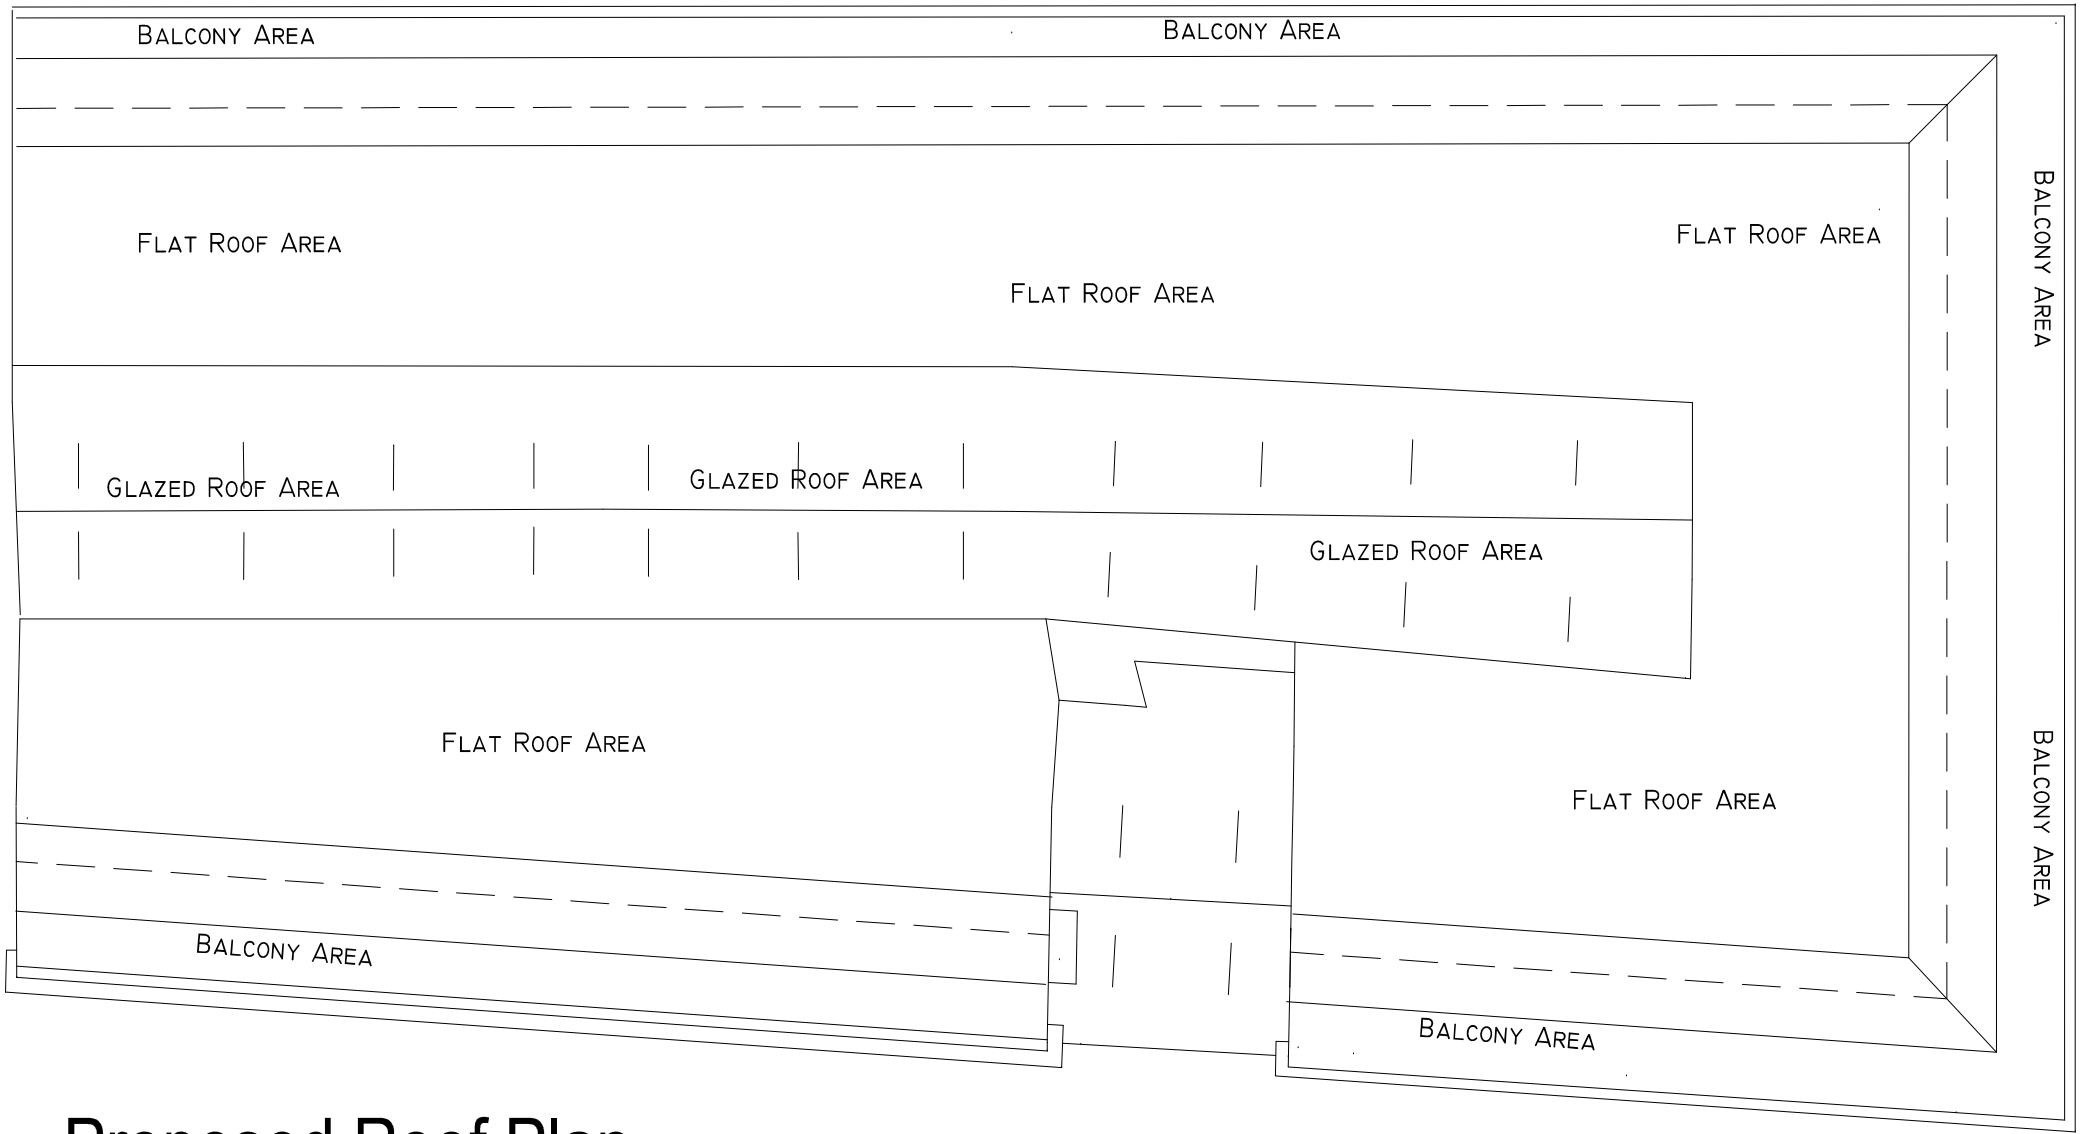

Proposed Roof Plan




Proposed Fourth Floor Plan

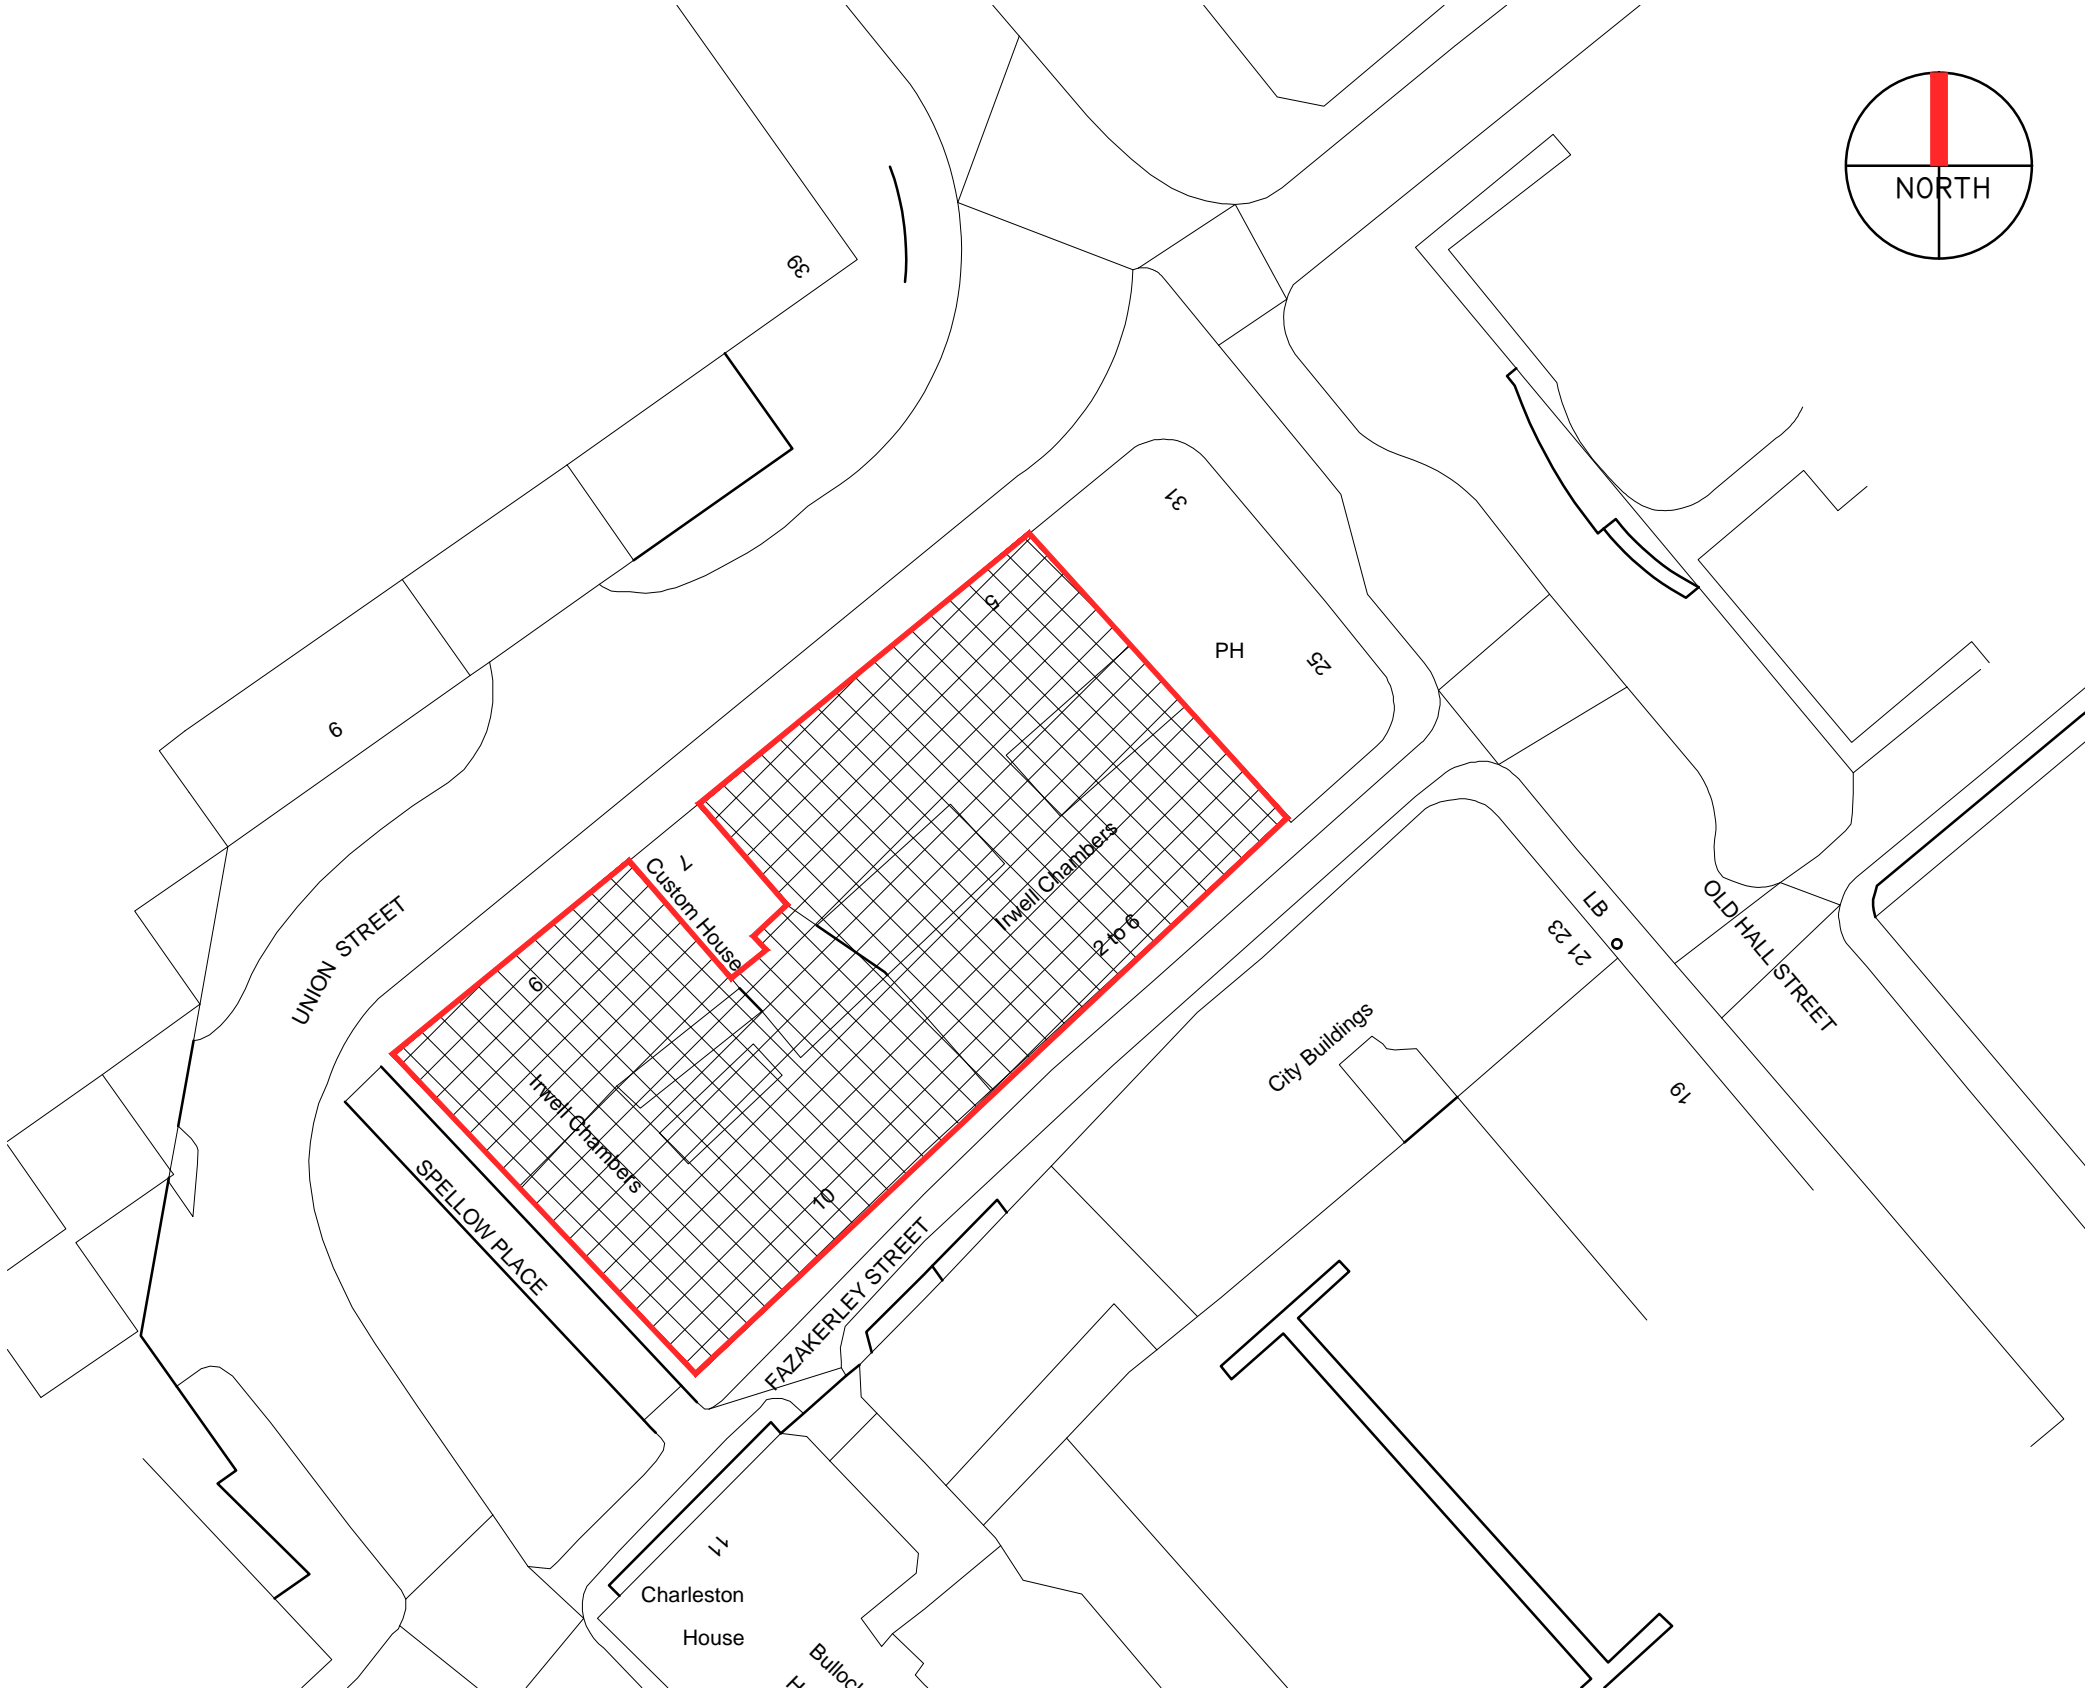

Proposed Site Block Plan 1:500@A1

revision	date	details

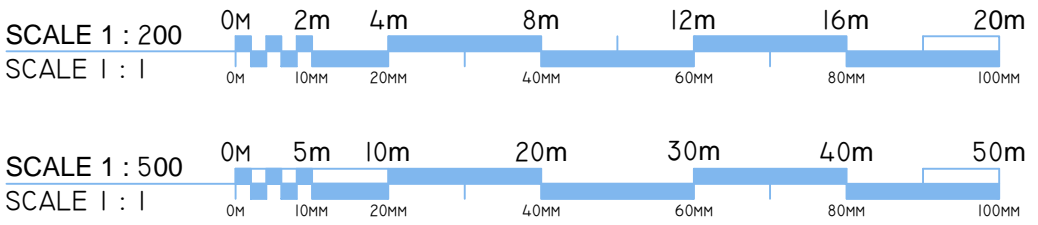

Job	Irwell Chambers
Location	Union Street
City	Liverpool
Drawing Title	Proposed Plans & Site Block Plan
Client	Mr Roger Danks
Date	July 2016
Scale	1:200@A1
Drawing No.	T369 - 013