
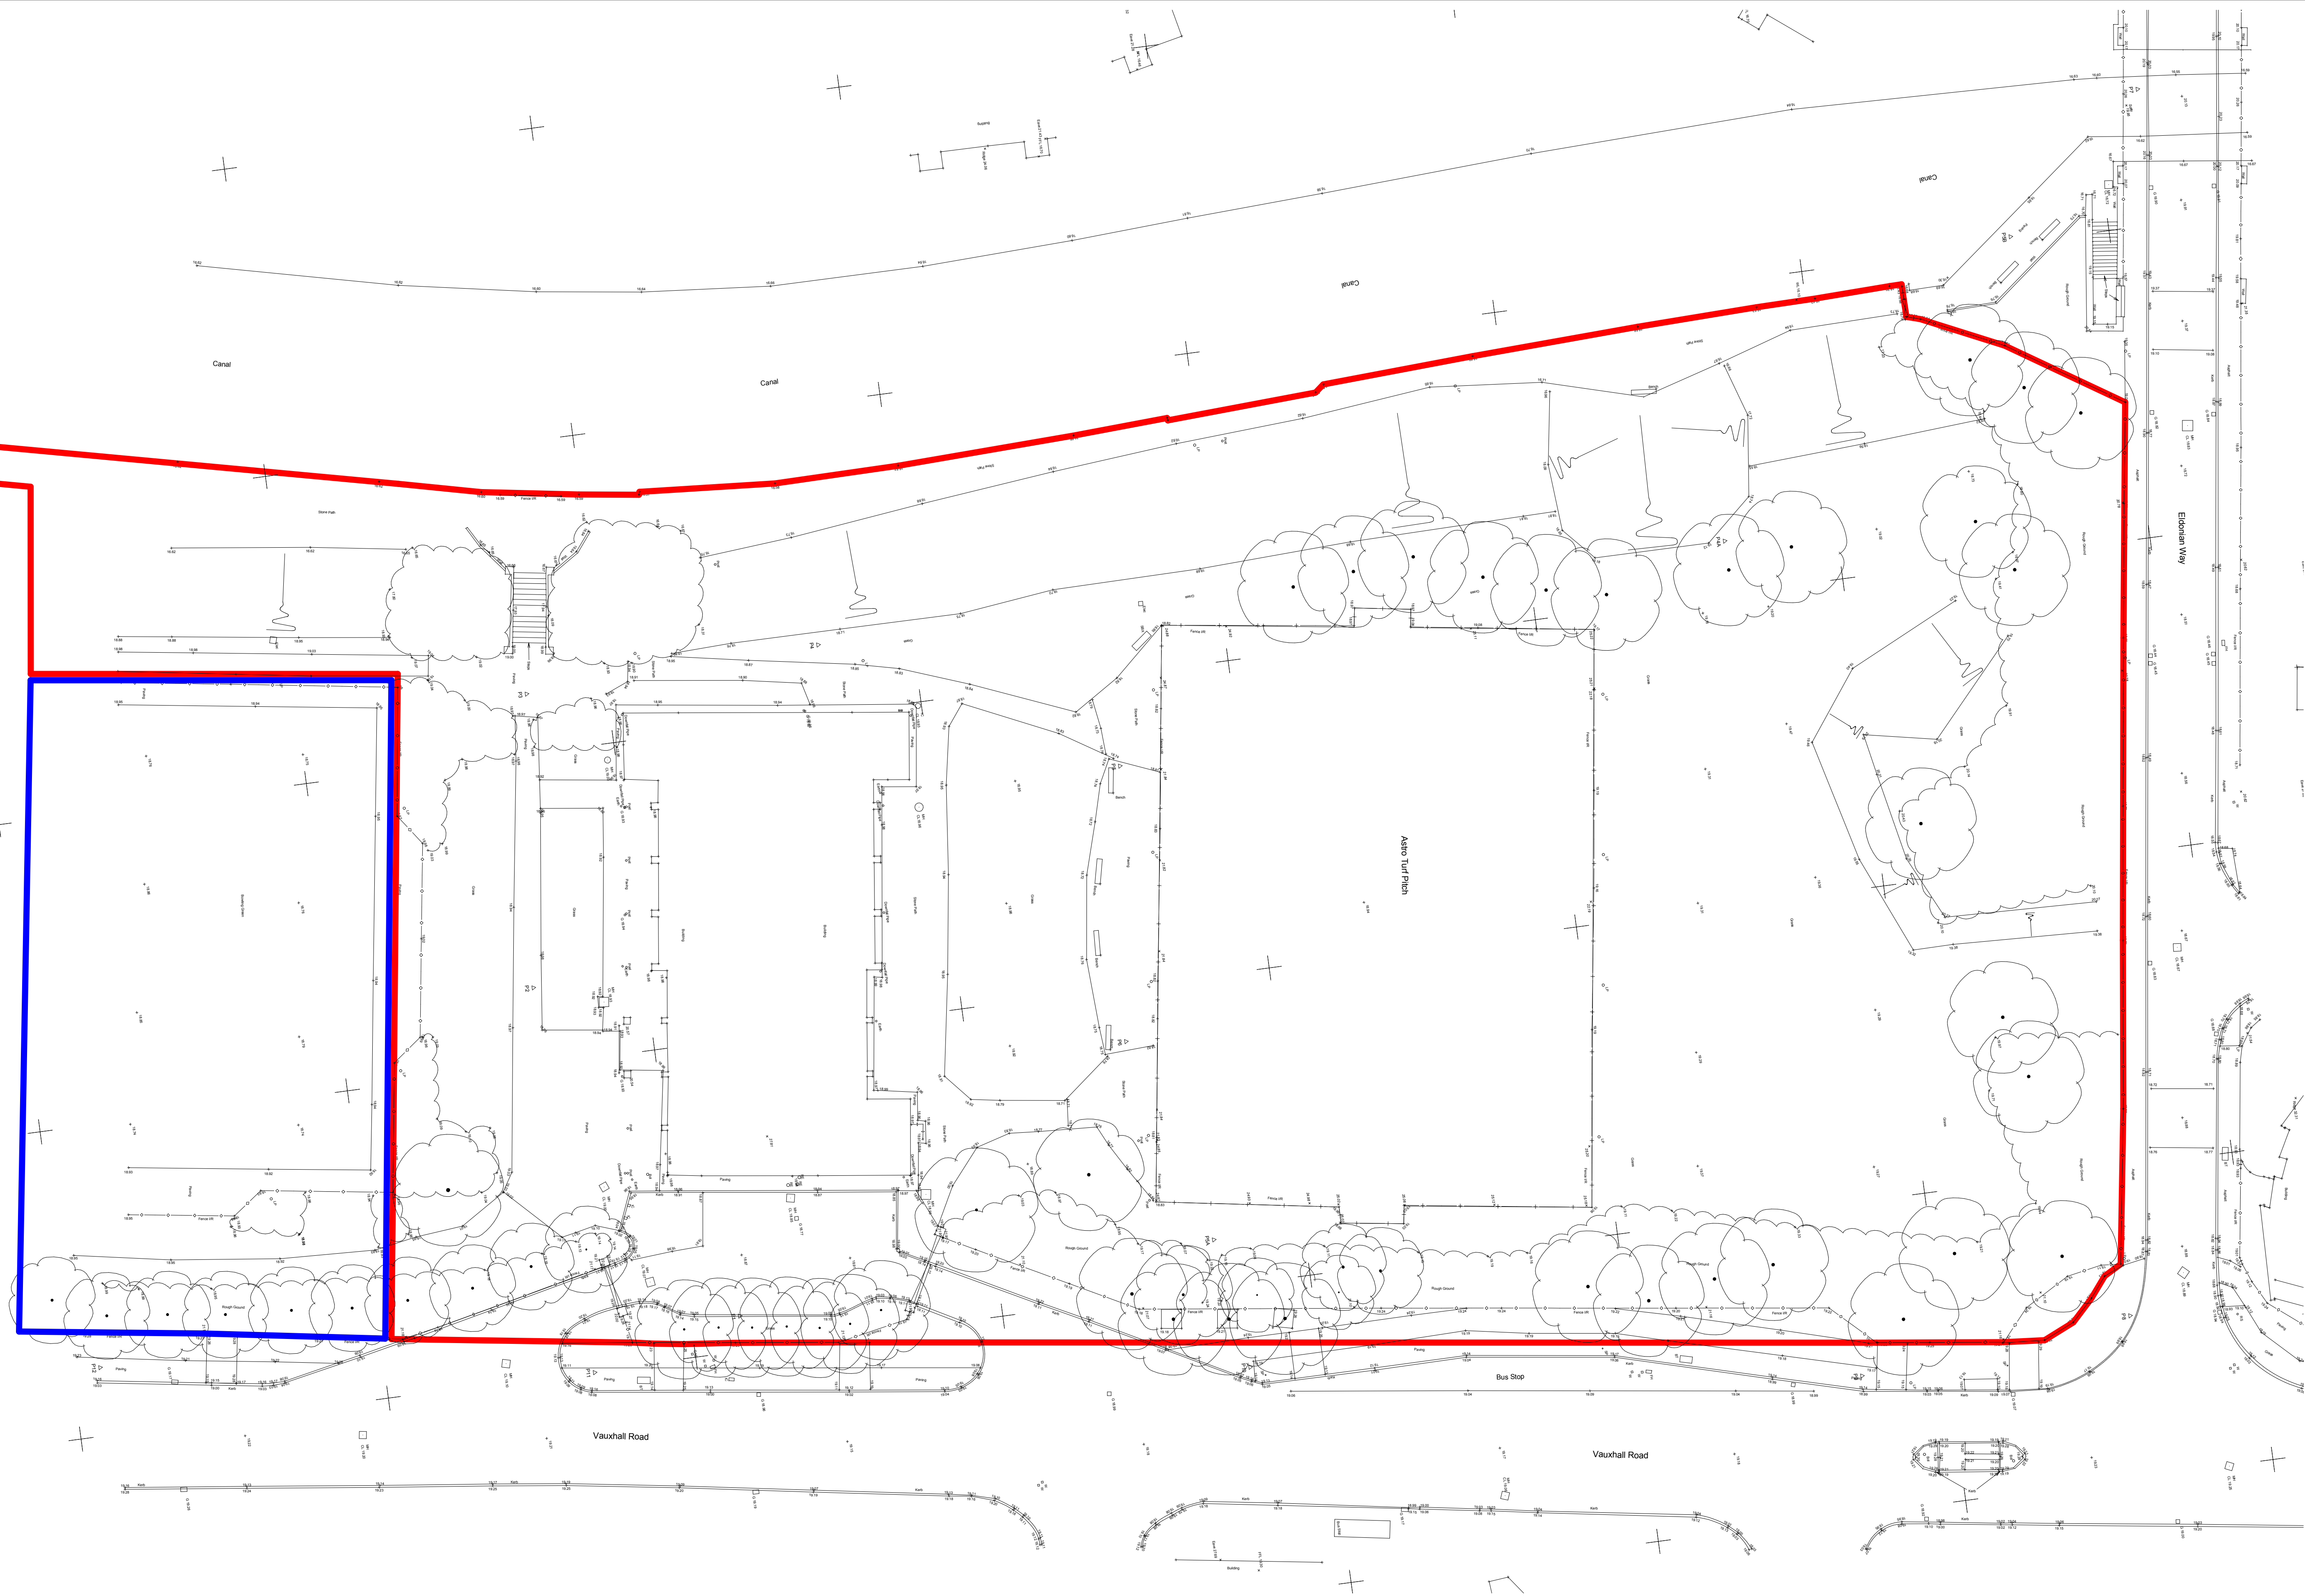


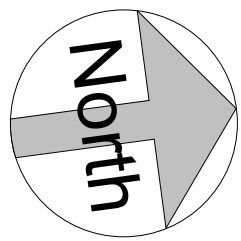

GENERAL NOTES:

DAY Architectural Ltd accepts no responsibility for any costs, losses or claims whatsoever arising from these drawings, specifications and related documents unless there is full compliance with the Client or any unauthorized user of the following:

- 1 All boundaries, dimensions and levels are to be checked on site before construction and any discrepancies reported to the Architect / Designer.
- 2 Partial Service: Any discrepancies with site or other information is to be advised to the Architect / Designer and direction and / or approval is to be sought before the implementation of the details.
- 3 Block and site plans are reproduced under license from the Ordnance Survey.
- 4 Do not scale this drawing.
- 5 For the purpose of coordination, all relevant parties must check this information prior to implementation and report any discrepancies to the Architect / Designer.

REV	DESCRIPTION	DATE
-----	-------------	------

CLIENT	Eldonians
PROJECT	The Lock, Residential Development, Vauxhall Rd, Liverpool

DRAWING	Existing Site Plan
SCALE	1 : 250
DATE	12/16/15
DAY DRAWING No.	GA-101
DRAWING STATUS	PLANNING

PAPER SIZE	A1
DRAWN BY	TW
REVISION	
PROJECT No.	240-15

DAY
ARCHITECTURE : DESIGN

DAY ARCHITECTURAL LTD
SUITE 516E
COTTON EXCHANGE
68XETH STREET
LIVERPOOL
L3 9LQ

E: info@day-architectural.com
W: www.day-architectural.com