





Drawing Legend

-  Demolished trees
-  Demolished buildings

All site furnishings to be removed as part of enabling works.

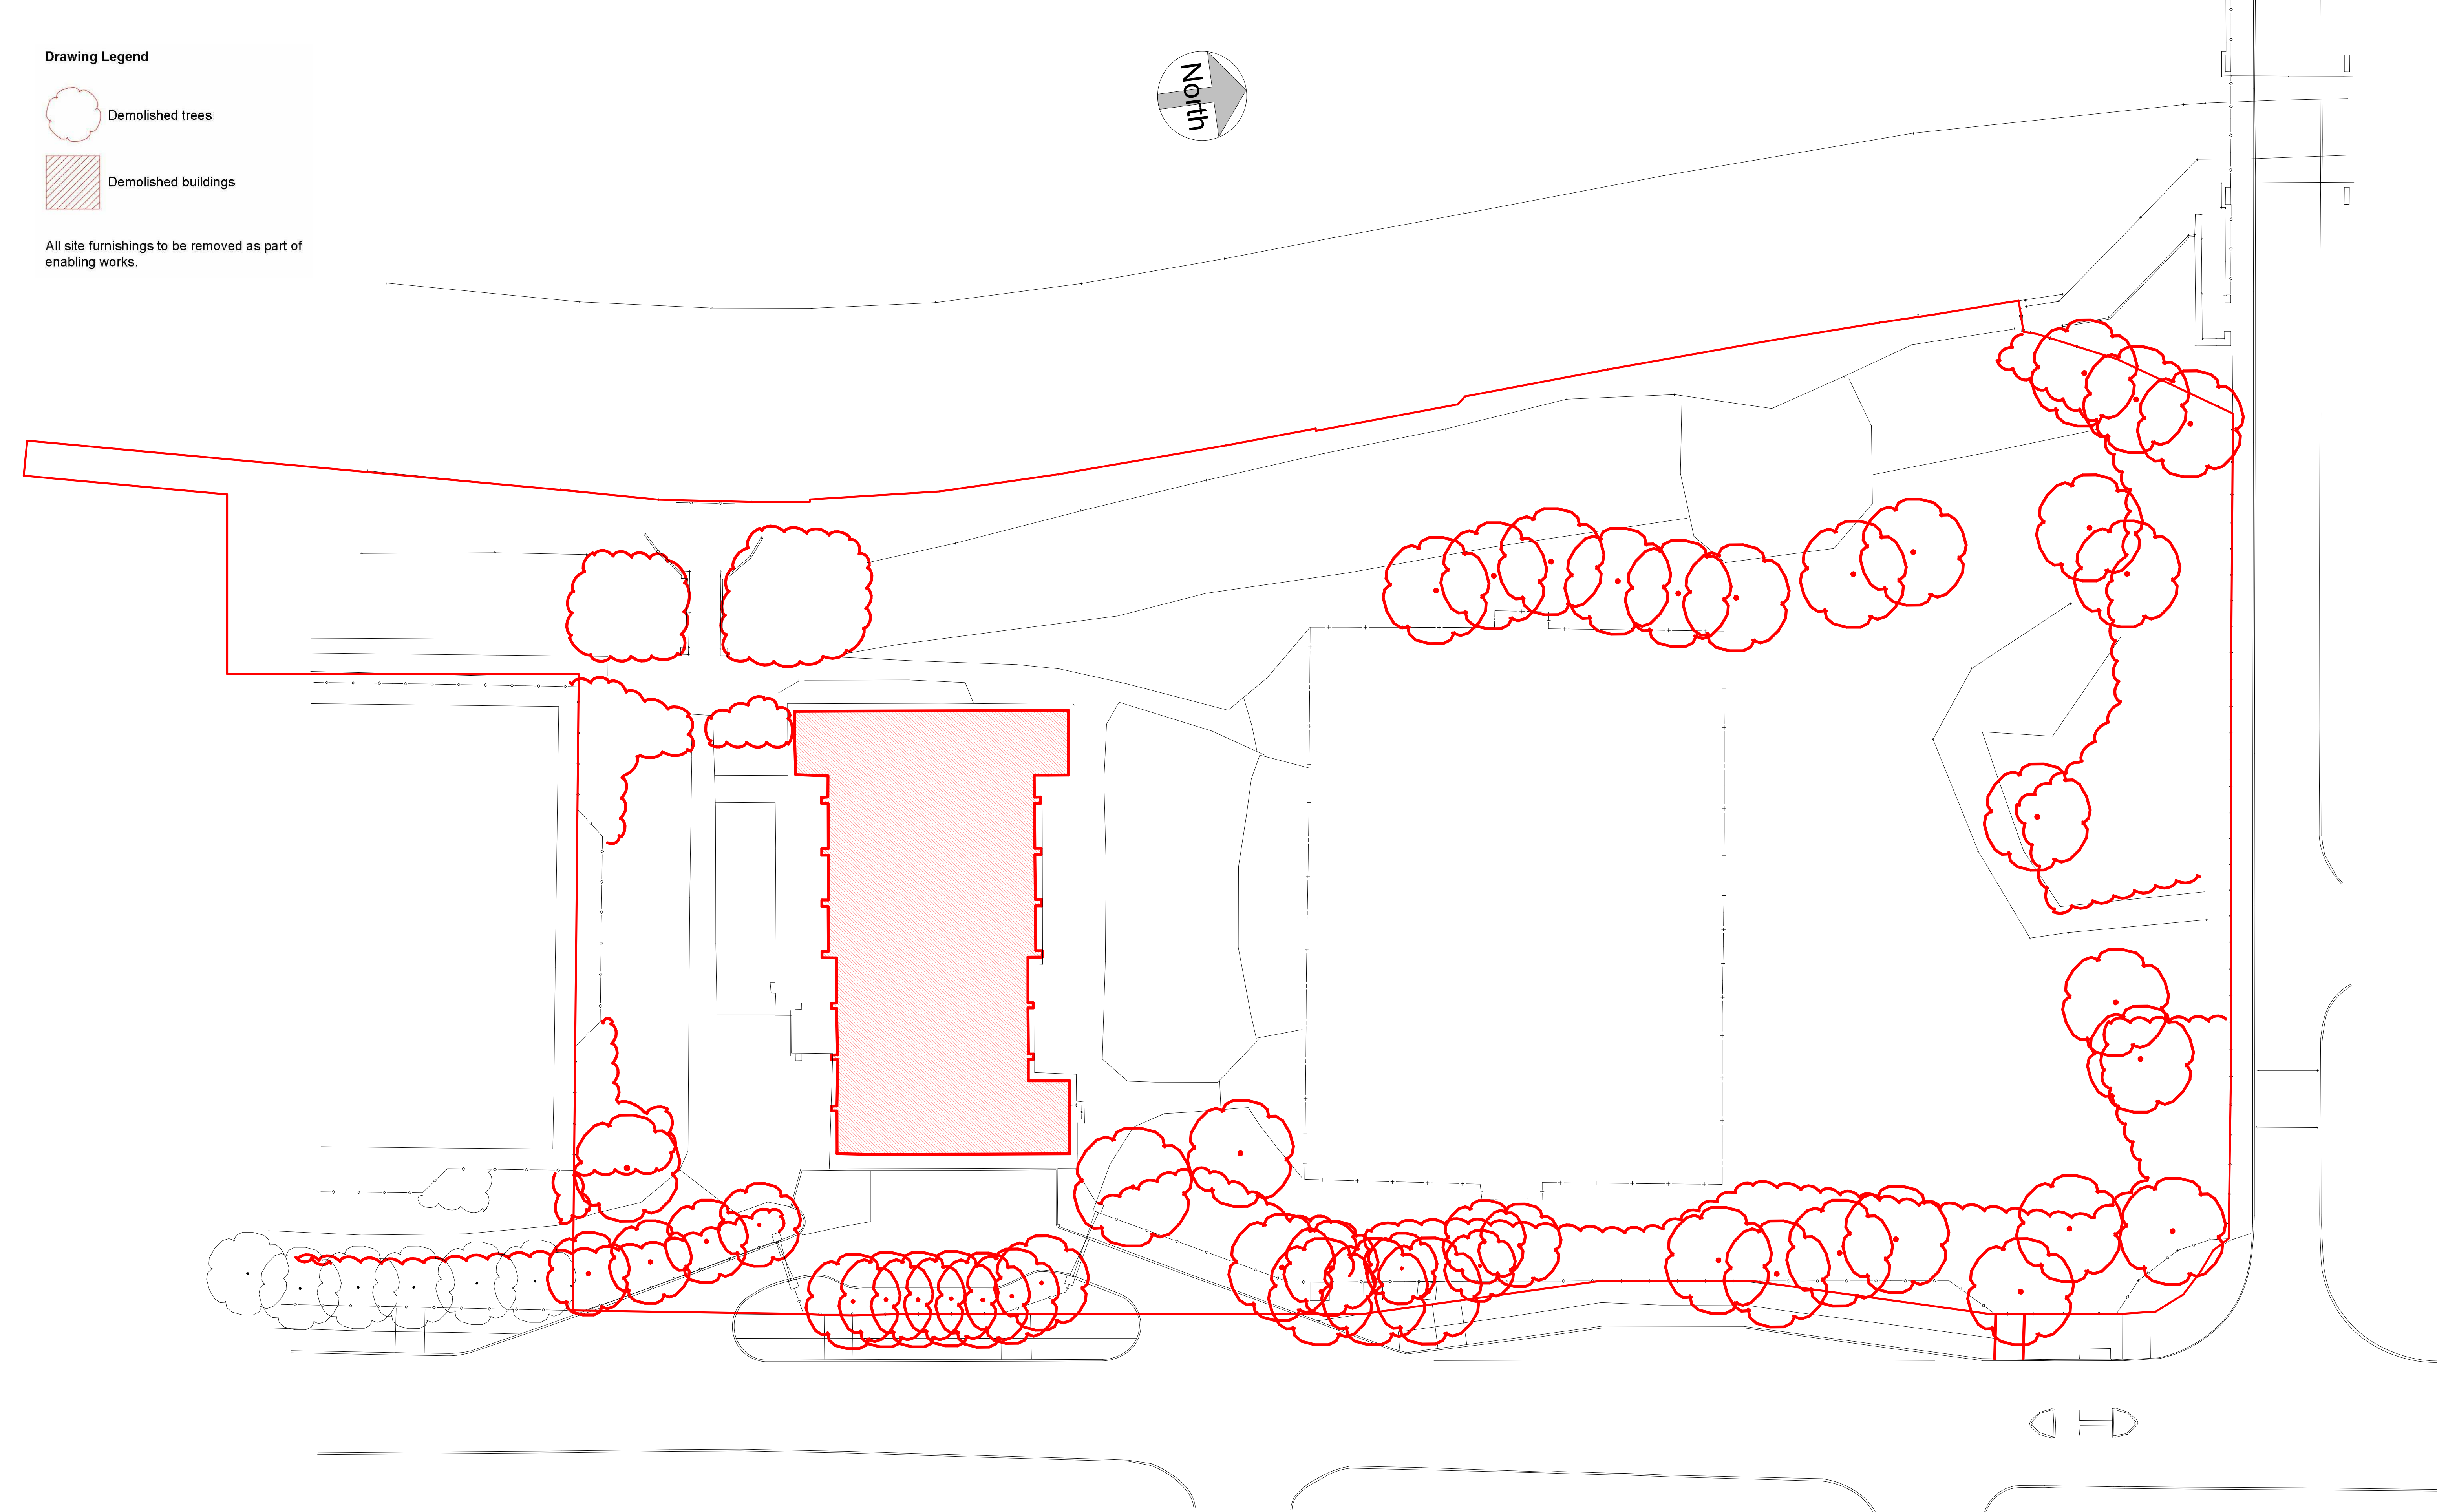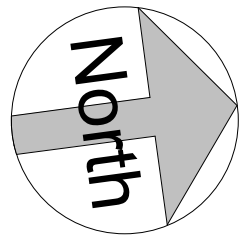

GENERAL NOTES:


DAY Architectural Ltd accepts no responsibility for any costs, losses or claims whatsoever arising from these drawings, specifications and related documents unless there is full compliance with the Client or any unauthorised user of the following:

- 1 All boundaries, dimensions and levels are to be checked on site before construction and any discrepancies reported to the Architect / Designer.
- 2 Partial Service: Any discrepancies with site or other information is to be advised to the Architect / Designer and direction and / or approval is to be sought before the implementation of the detail.
- 3 Block and site plans are reproduced under license from the Ordnance Survey.
- 4 Do not scale this drawing.
- 5 For the purpose of coordination, all relevant parties must check this information prior to implementation and report any discrepancies to the Architect / Designer.

REV	DESCRIPTION	DATE
-----	-------------	------

CLIENT	Eidonians
PROJECT	The Lock, Residential Development, Vauxhall Rd, Liverpool

DRAWING	Demolition Plan
SCALE	1 : 250
DATE	12/16/15
DAY DRAWING No.	GA-103
DRAWING STATUS	
PAPER SIZE	A1
DRAWN BY	TW
REVISION	
PROJECT No.	240-15



DAY ARCHITECTURAL LTD
SUITE 616E
COTTON EXCHANGE
61XETH STREET
LIVERPOOL
L3 9LQ

E: info@day-architectural.com
W: www.day-architectural.com