




GENERAL NOTES:
This drawing to be read in conjunction with all other drawings and documentation relating to this project.
Figured dimensions take preference over scaled dimensions.

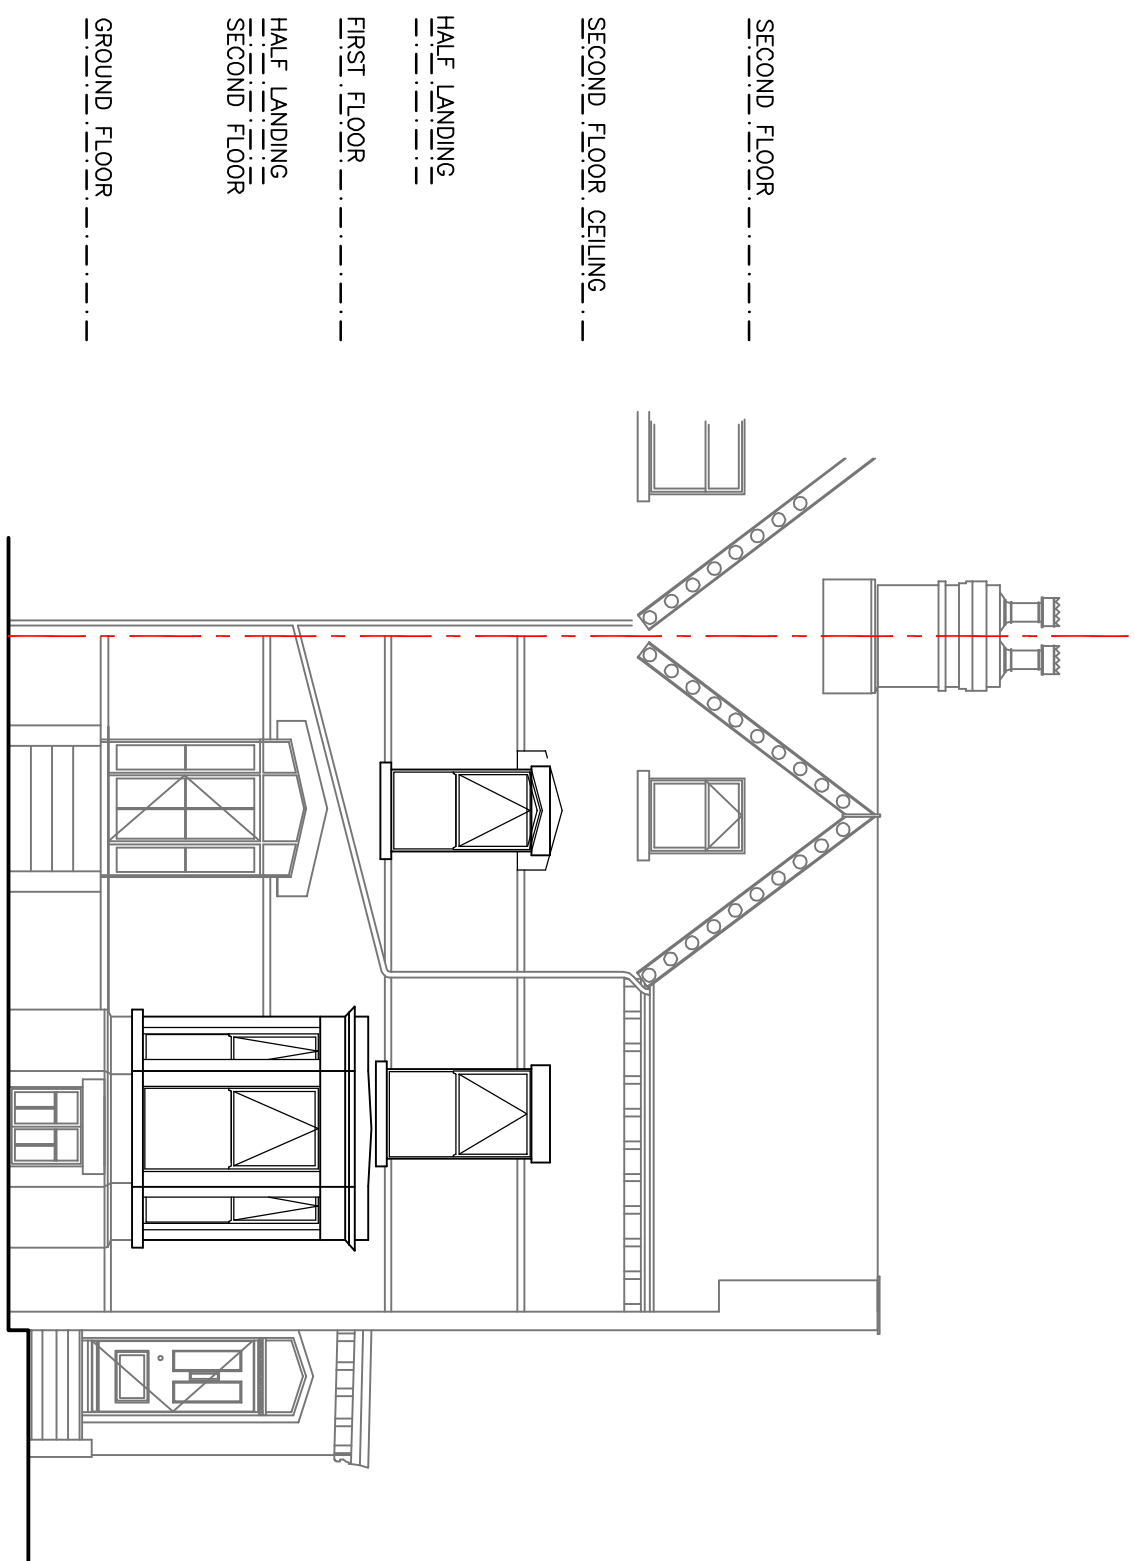


PROPOSED FRONT ELEVATION
Scale 1:100
0 1000mm 3000mm 4000mm
2000mm

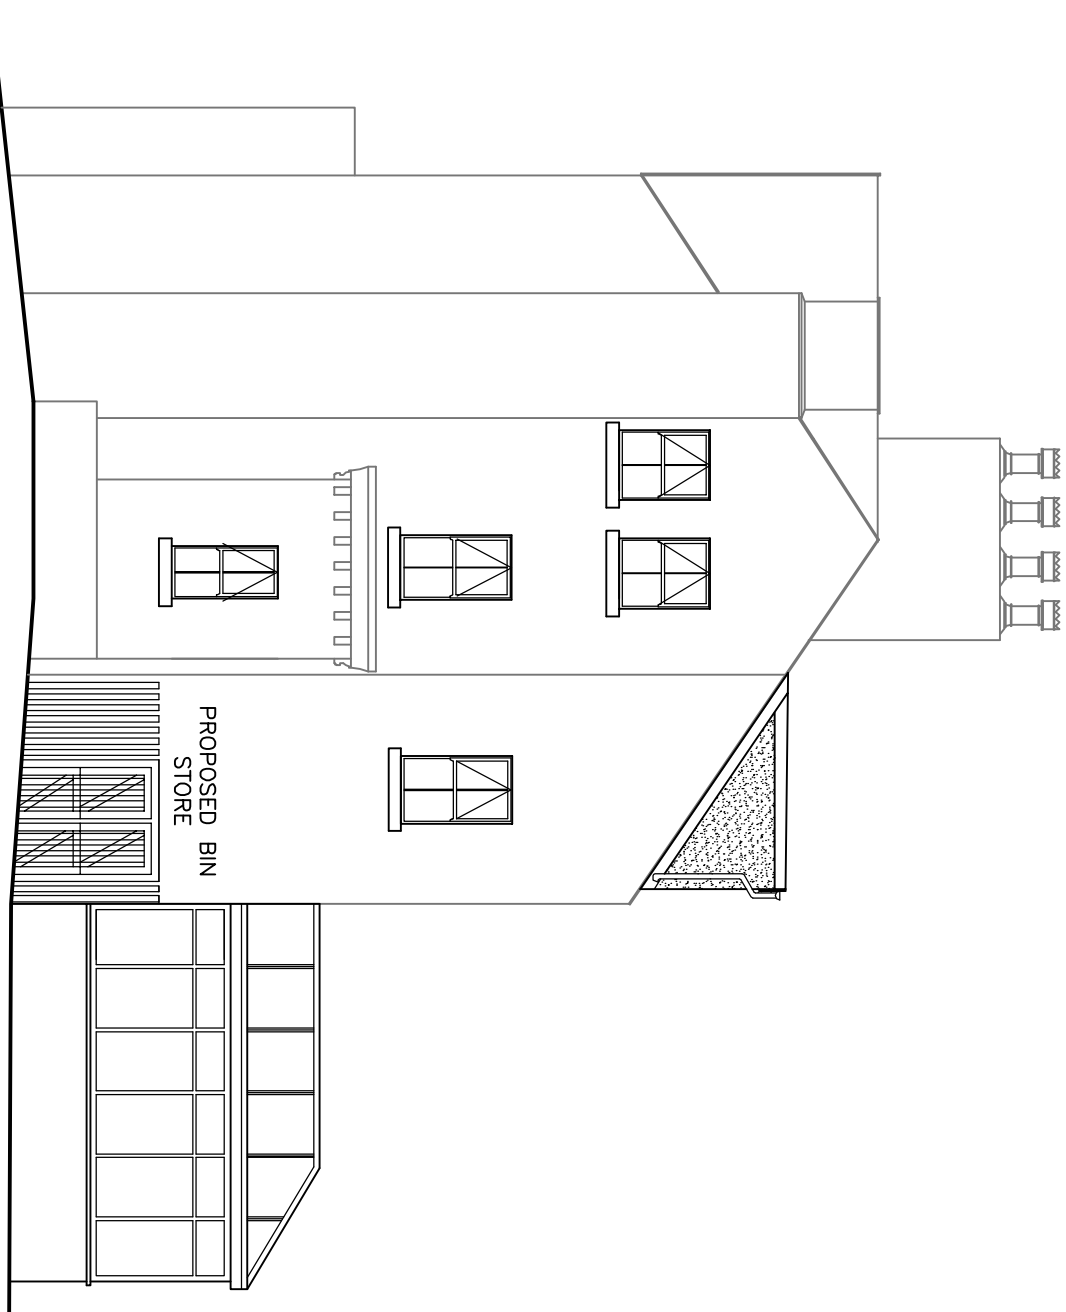


PROPOSED SIDE ELEVATION
Scale 1:100
0 1000mm 3000mm 4000mm
2000mm

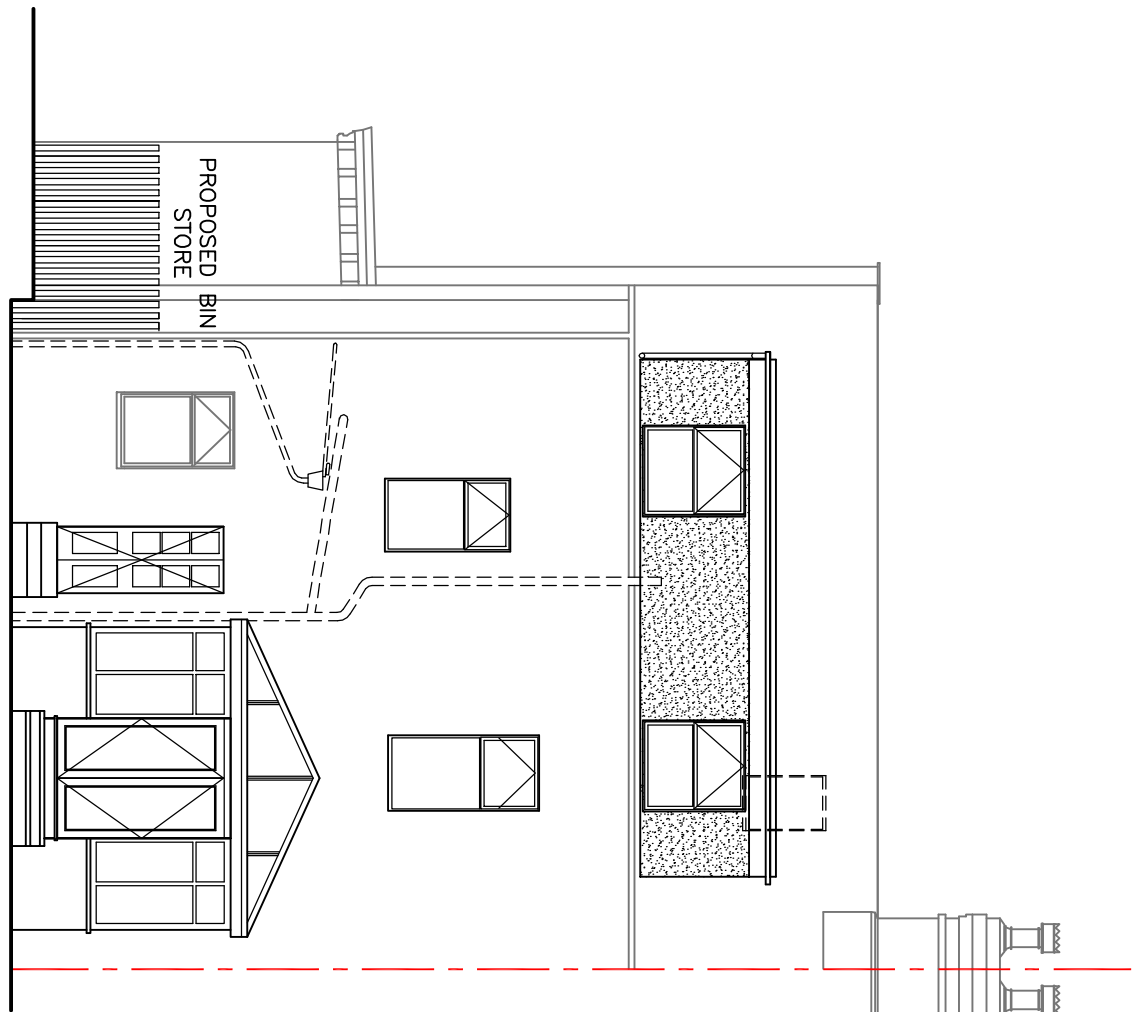


PROPOSED REAR ELEVATION
Scale 1:100
0 1000mm 3000mm 4000mm
2000mm

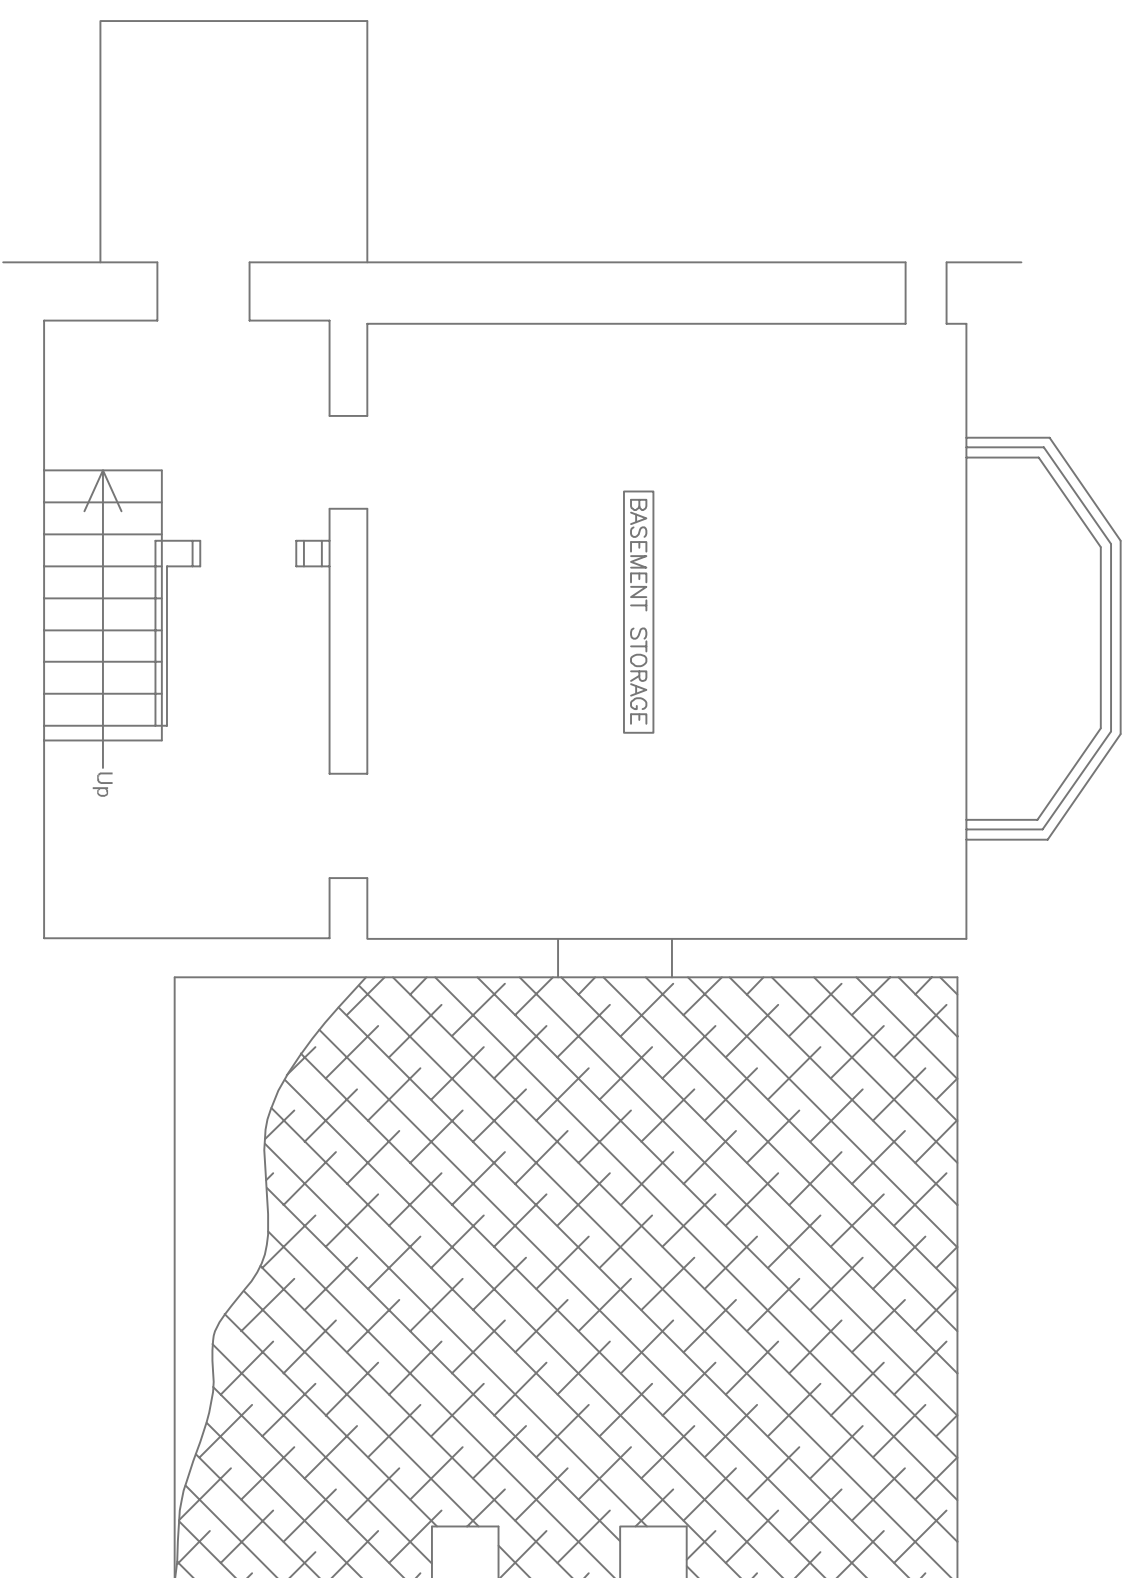


PROPOSED BASEMENT FLOOR PLAN
Scale 1:50
0 500mm 1500mm 2000mm
1000mm

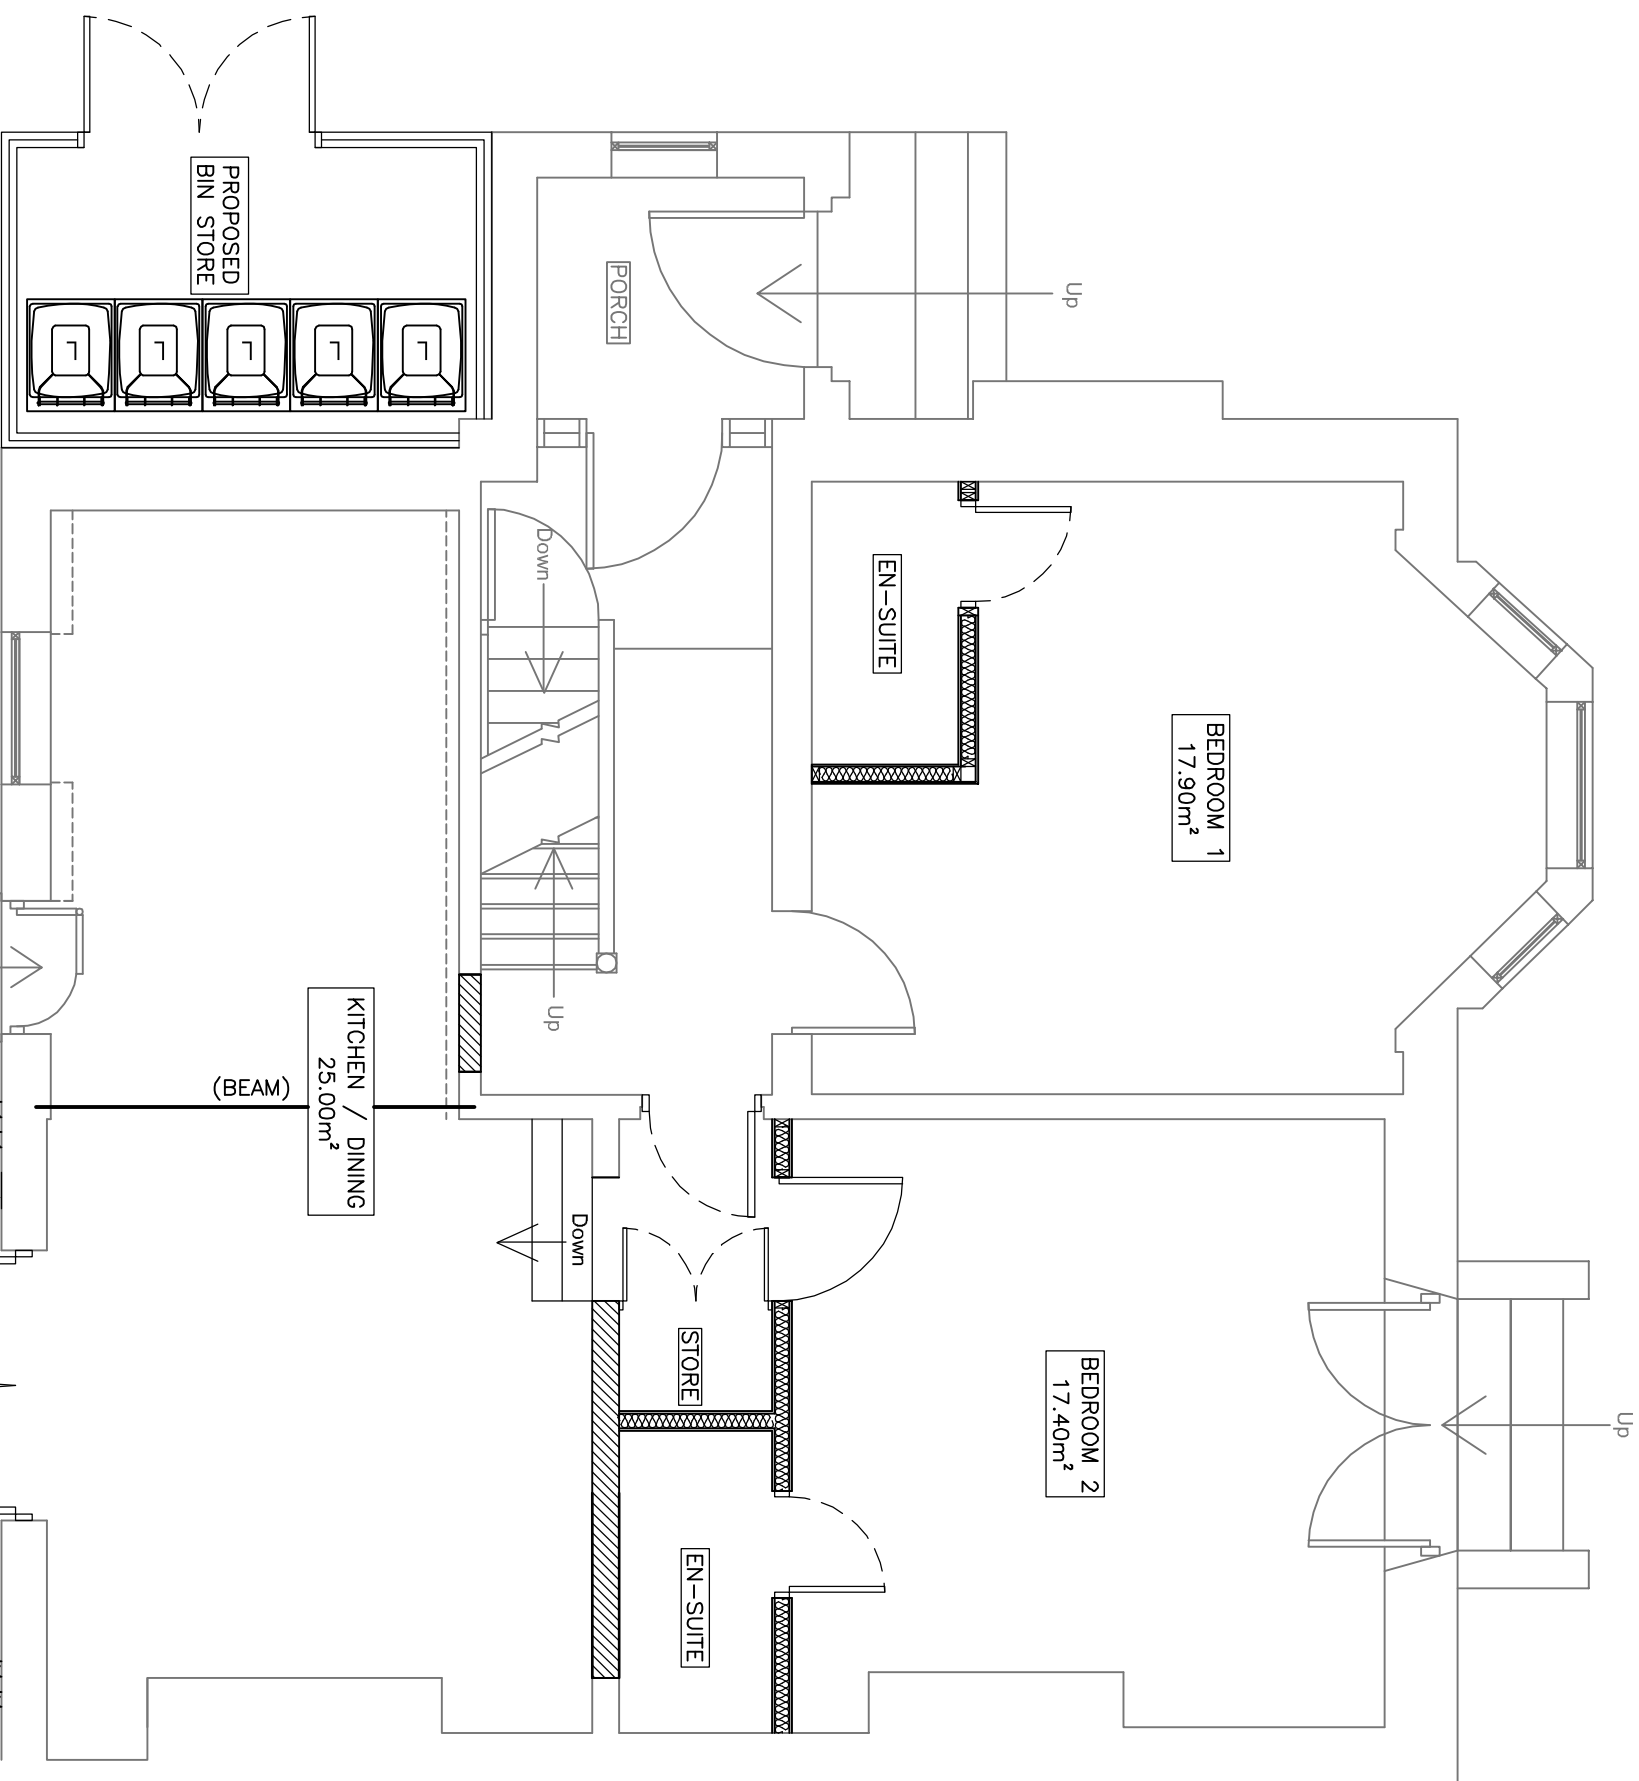

PROPOSED GROUND FLOOR PLAN
Scale 1:50
0 500mm 1500mm 2000mm
1000mm

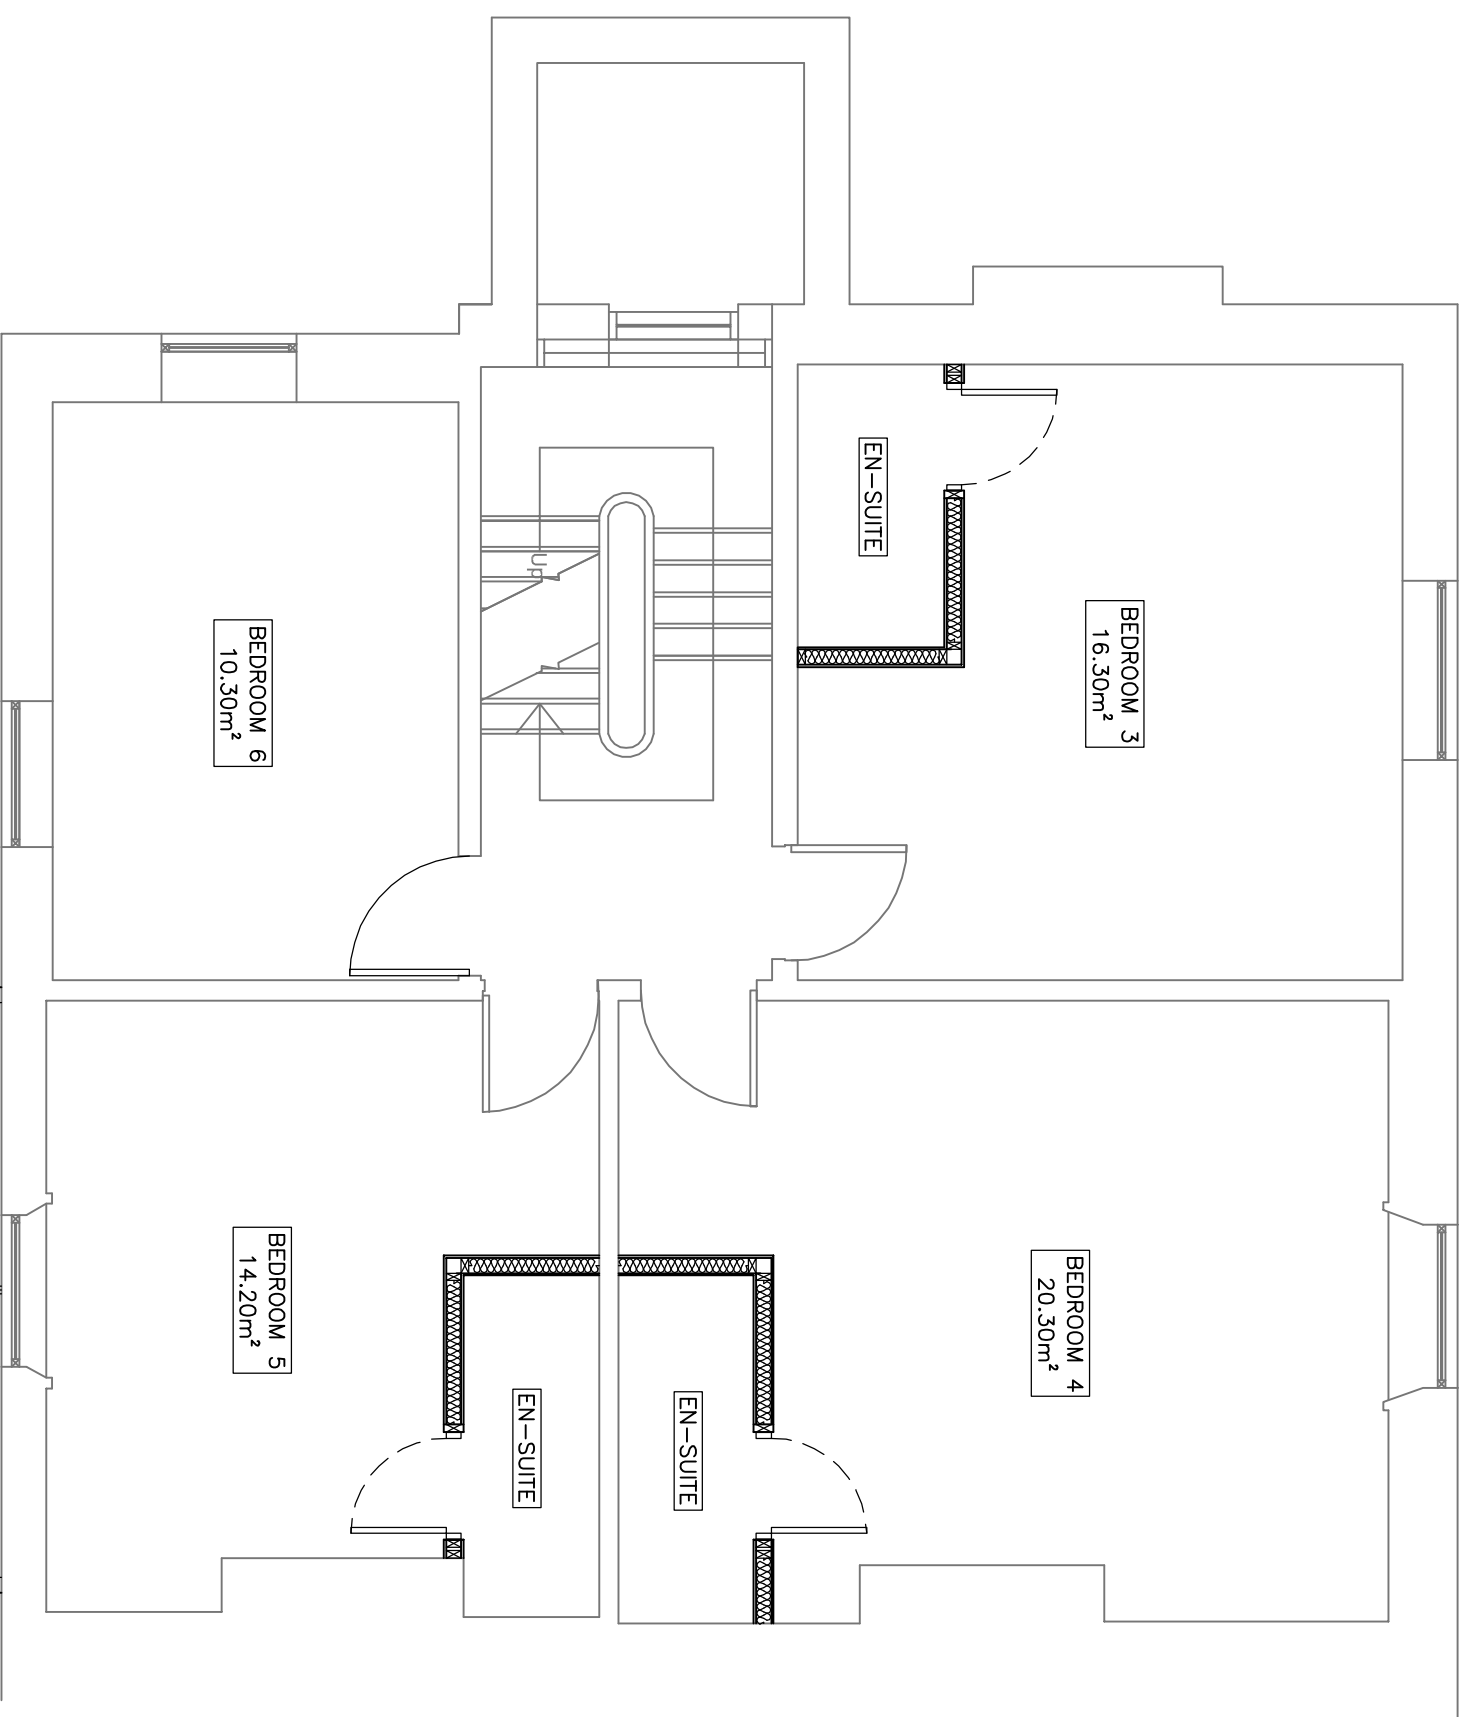

PROPOSED FIRST FLOOR PLAN
Scale 1:50
0 500mm 1500mm 2000mm
1000mm

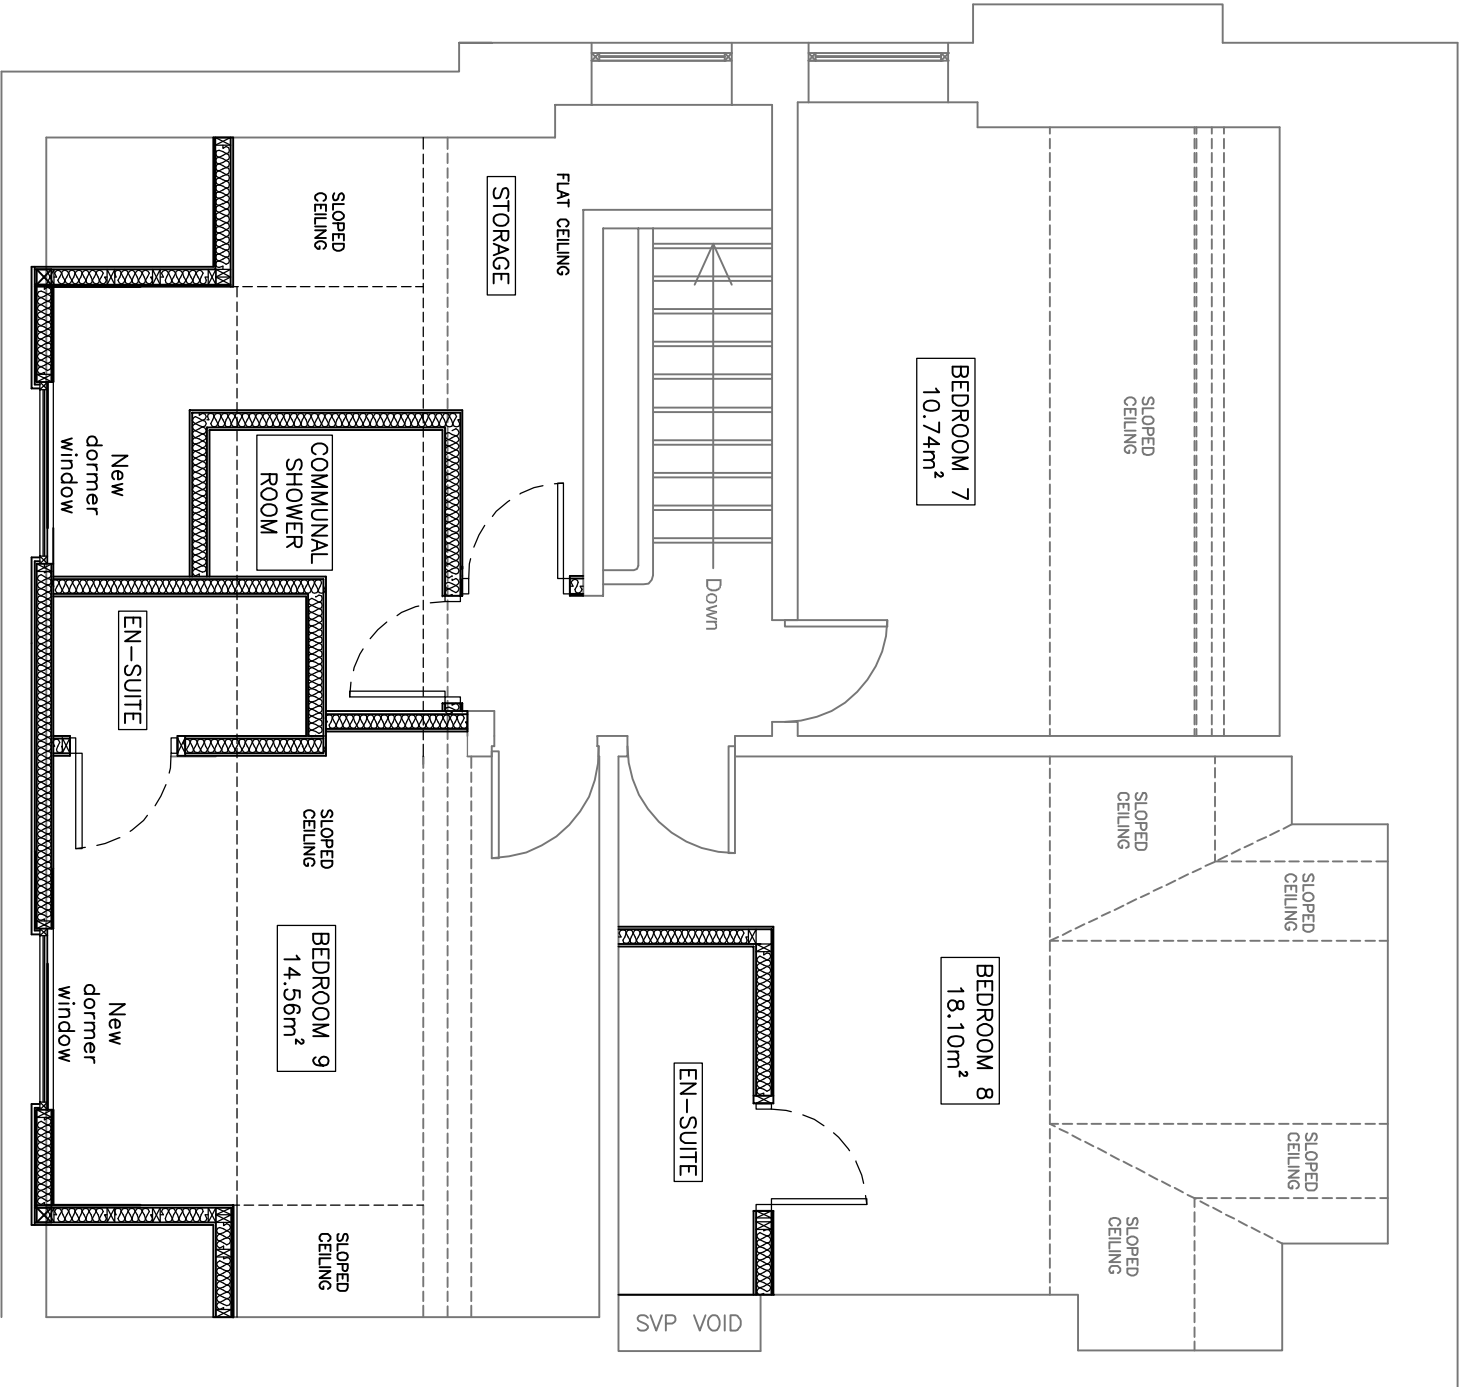

PROPOSED SECOND FLOOR PLAN
Scale 1:50
0 500mm 1500mm 2000mm
1000mm

A	FIRST ISSUE FOR COMMENT	02.10.2015	BS
REV	DESCRIPTION	DATE	BY
THE COPYRIGHT OF THIS DRAWING AND DESIGN IS OWNED BY T&S DESIGN SERVICES LTD. NO PART OF THIS DRAWING OR DESIGN IS TO BE REPRODUCED OR USED IN ANY WAY WITHOUT THE WRITTEN APPROVAL OF T&S DESIGN.			
CLIENT	MR LIAM GALLAGHER 14 MOSS LANE ORRELL PARK LIVERPOOL L9 8AU		
PROJECT	PROPOSED CONVERSION TO 9 BEDROOM HMO		
TITLE	PROPOSED PLANS & ELEVATIONS		
CHECKED	DATE	DRAWN	SCALE
A/C	August 2015	WTC	As Shown
PROJECT No.	DRAWING No.	02	REV
TS 2807			A

T&S
Design
Services
24 ROYVFIELD, COTTAGE, PRESTON, PR4 0BT
Tel: 07974 1772 456
Email: info@tandsdesignservices.co.uk