


GENERAL NOTES:
This drawing to be read in conjunction with all other drawings and documentation relating to this project.
Figured dimensions take preference over scaled dimensions.




PROPOSED FRONT ELEVATION

Scale 1:100

 


PROPOSED SIDE ELEVATION

Scale 1:100

 



PROPOSED REAR ELEVATION

Scale 1:100

 



PROPOSED SIDE ELEVATION

Scale 1:100

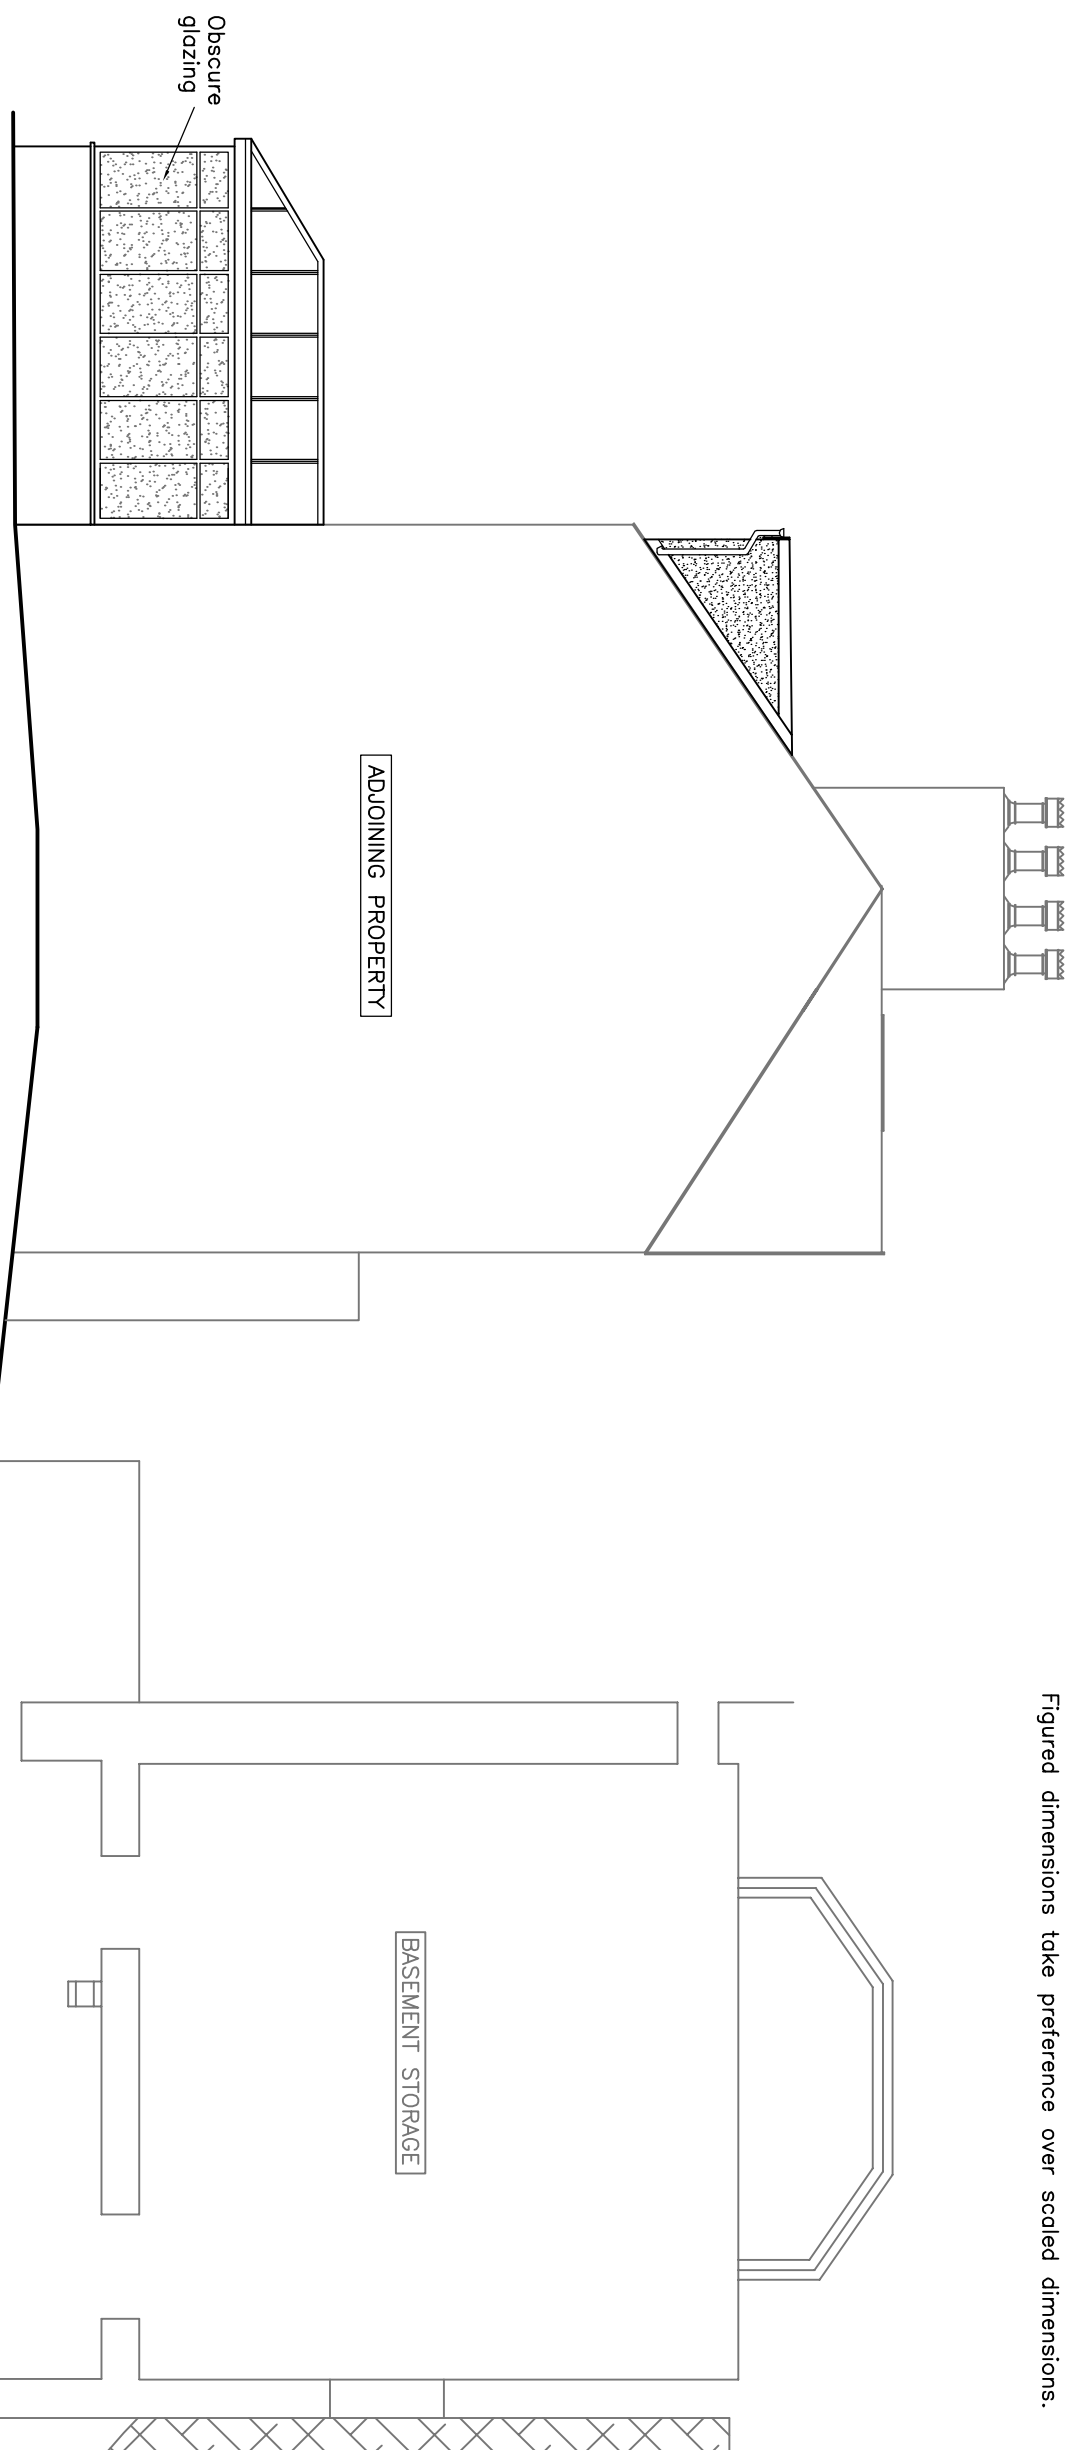 


PROPOSED BASEMENT FLOOR PLAN

Scale 1:50

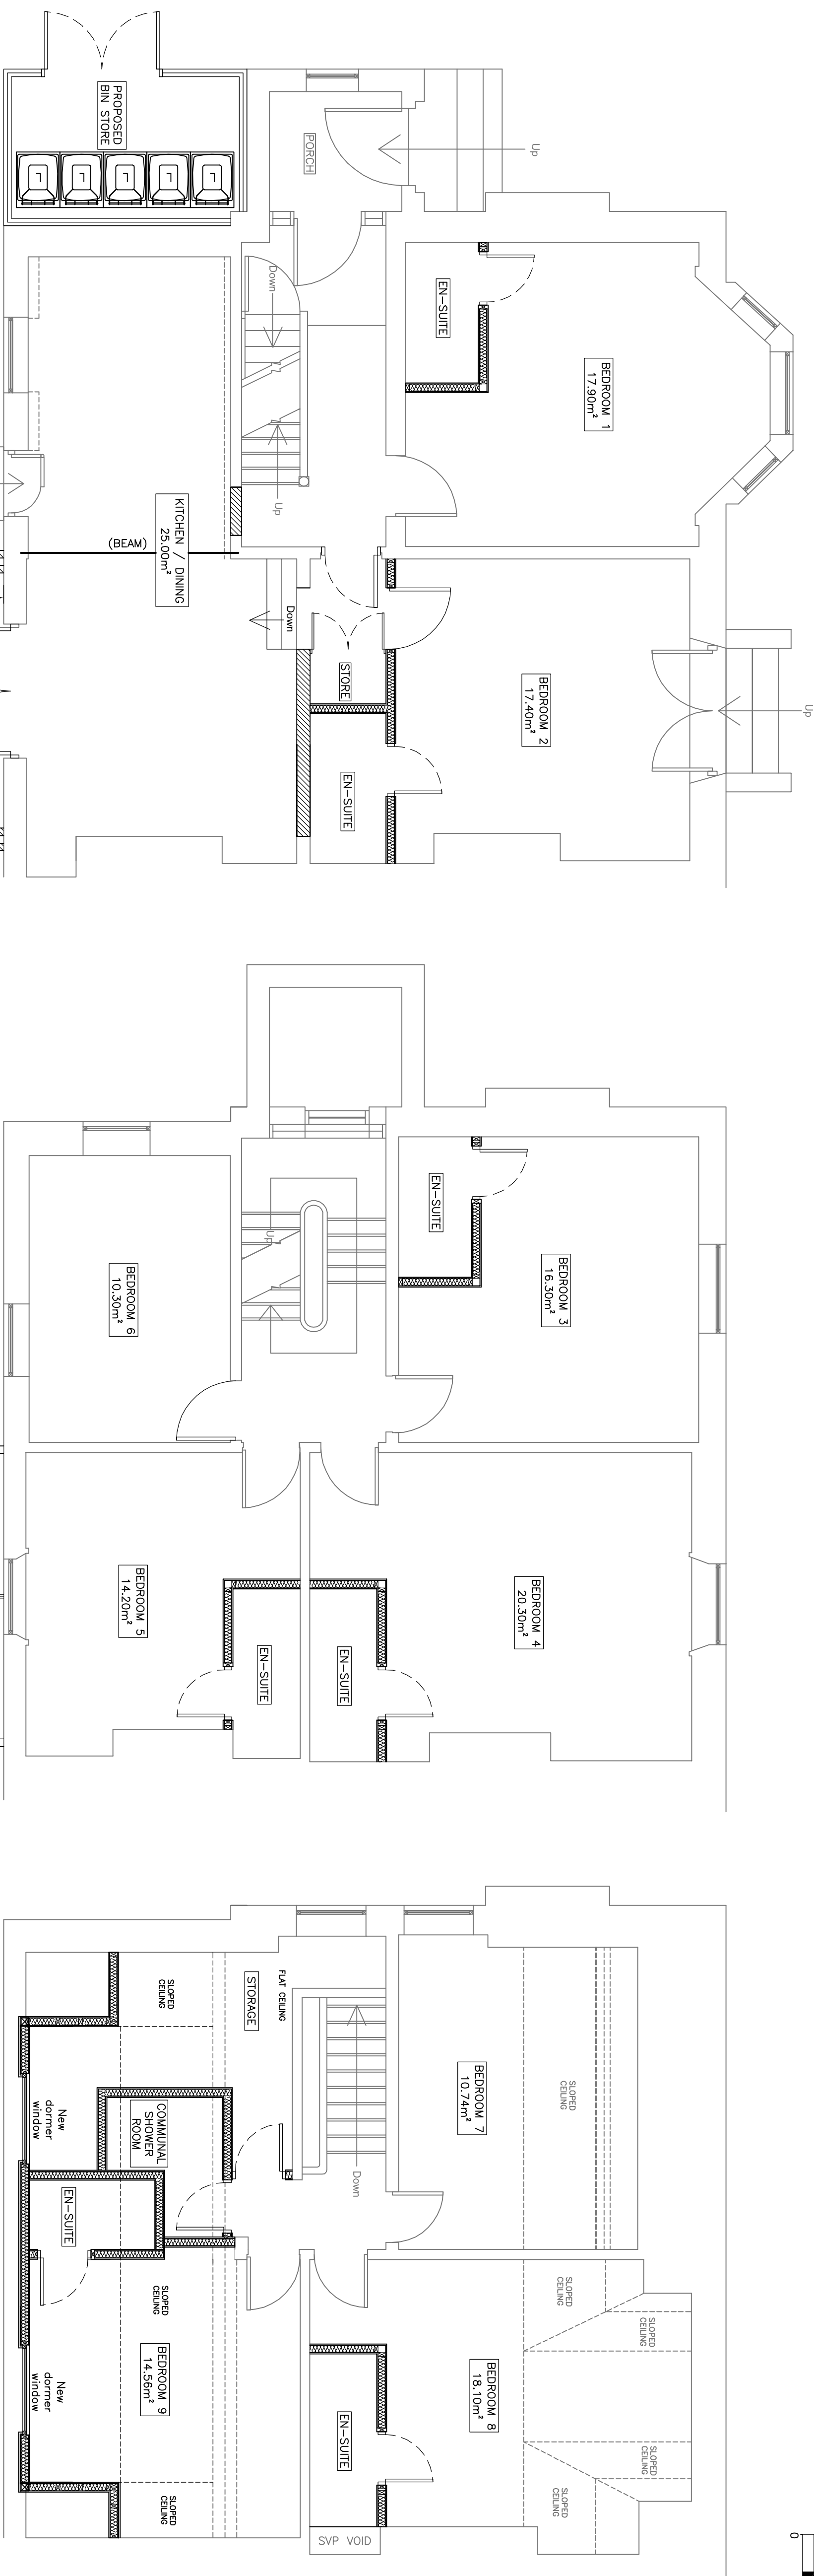 


PROPOSED GROUND FLOOR PLAN

Scale 1:50

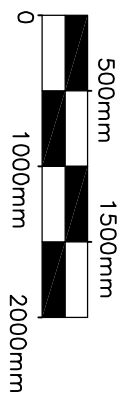


PROPOSED FIRST FLOOR PLAN

Scale 1:50

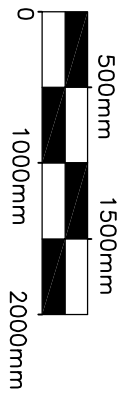

PROPOSED SECOND FLOOR PLAN

Scale 1:50

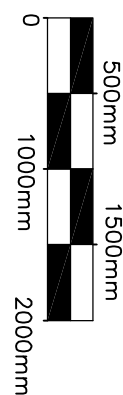

REV	DESCRIPTION	DATE	BY
A	FIRST ISSUE FOR COMMENT	02.10.2015	JS
B	SIDE ELEVATION ADDED	04.12.2015	JS

THE COPYRIGHT OF THIS DRAWING AND DESIGN IS OWNED BY T&S DESIGN SERVICES LTD. NO PART OF THIS DRAWING OR DESIGN IS TO BE REPRODUCED OR USED IN ANY WAY WITHOUT THE WRITTEN APPROVAL OF T&S DESIGN.

CLIENT
MR LIAM GALLAGHER
14 MOSS LANE
ORRELL PARK
LIVERPOOL
L9 8AU

PROJECT
**PROPOSED CONVERSION
TO 9 BEDROOM HMO**

TITLE
PROPOSED PLANS & ELEVATIONS

CHECKED	DATE	DRAWN	SCALE
A/C	August 2015	WTC	As Shown
PROJECT No.	DRAWING No.	02	REV
TS 2807			B

T&S
Design
Services

24 ROYVFIELD COTTAGE, PRESTON, PR4 0BT
Tel: 07974 1772 456
Email: info@tandsdesignservices.co.uk