




Front Elevation

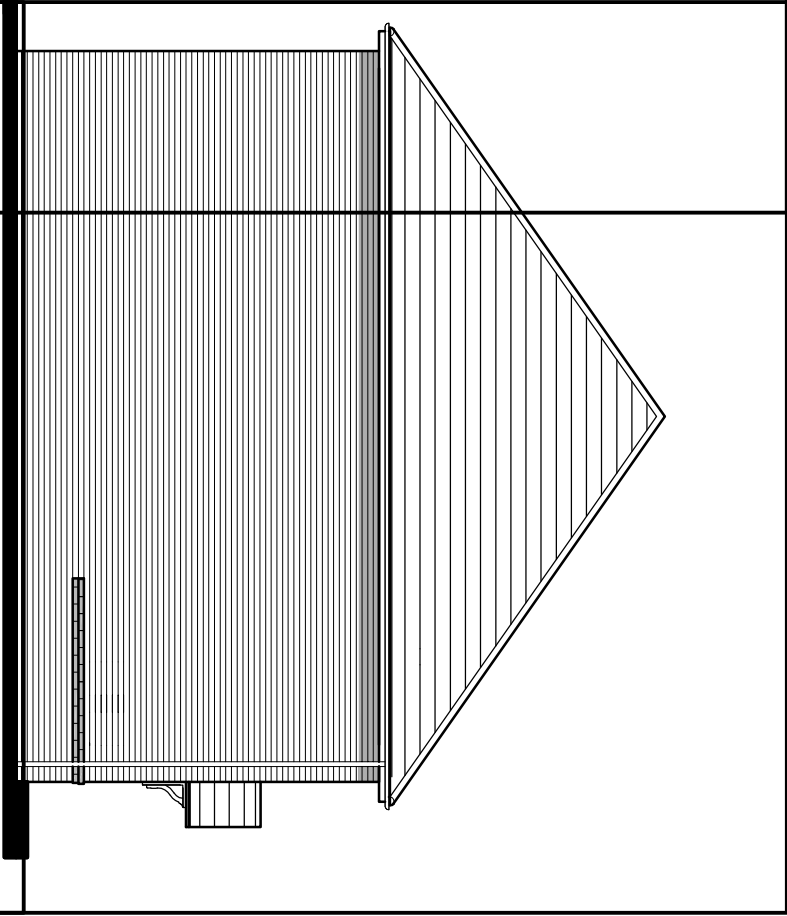

Side Elevation

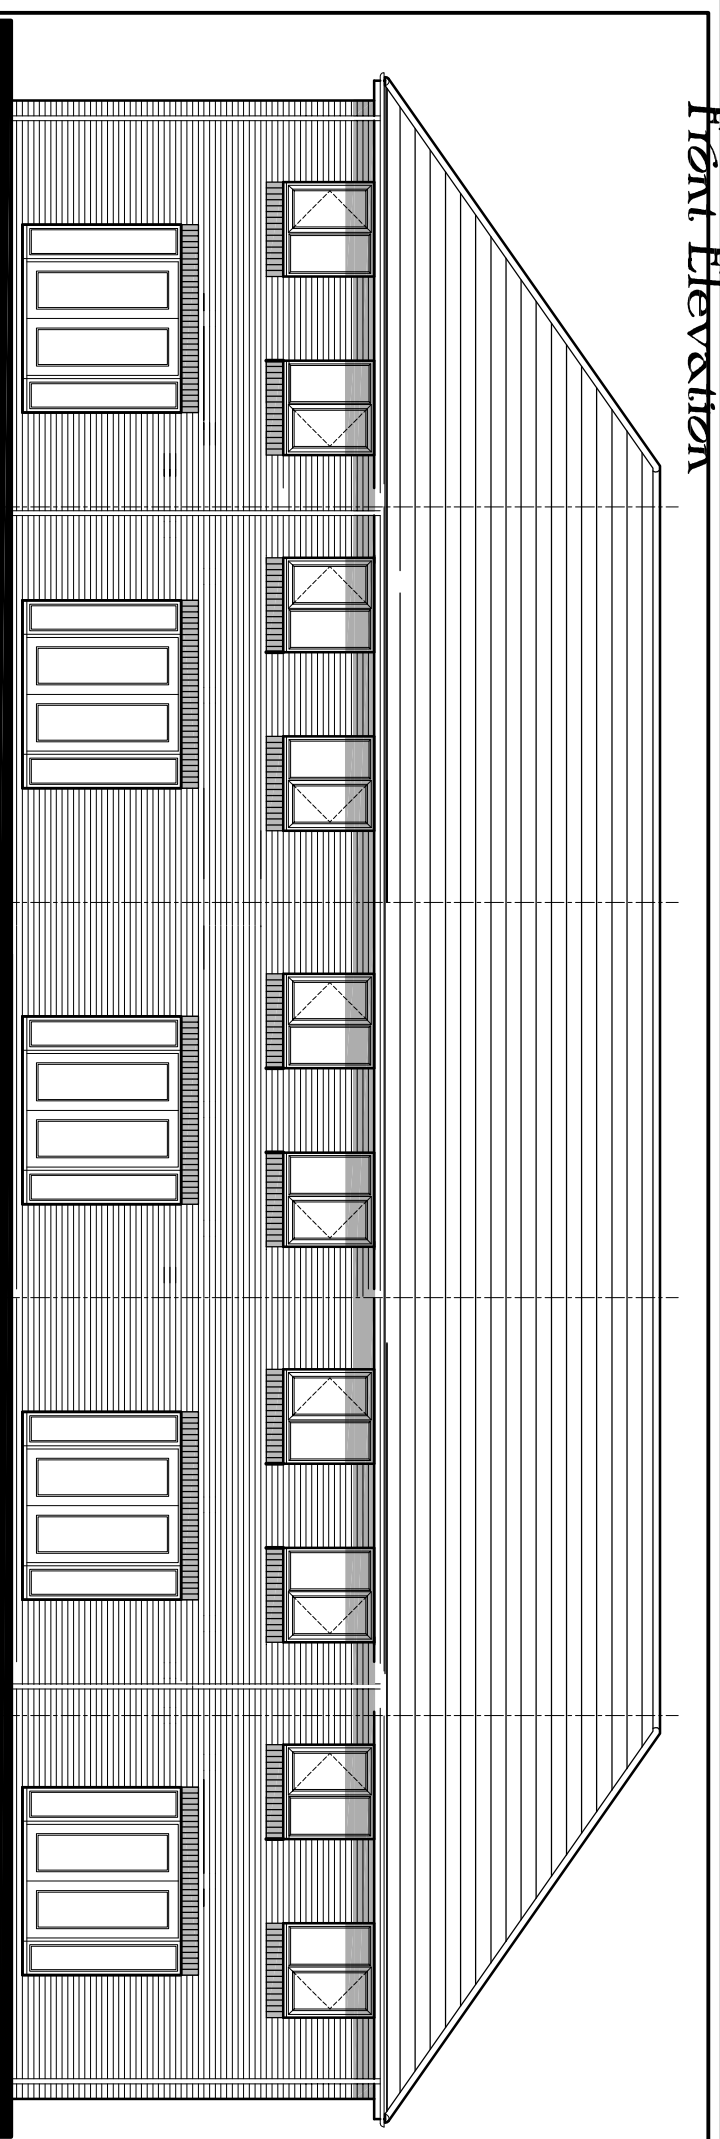

Rear Elevation

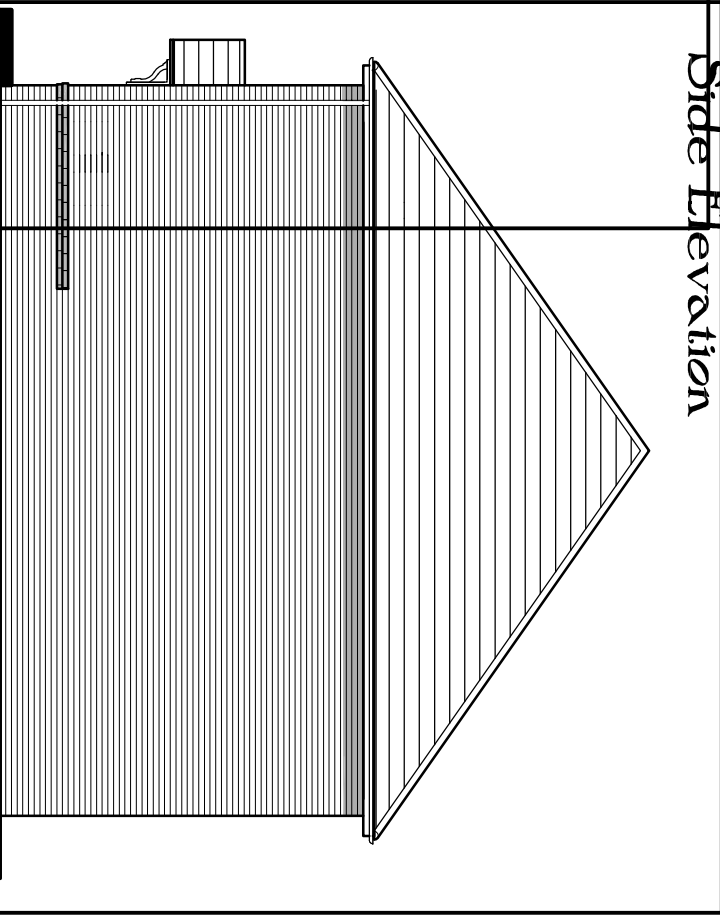

Side Elevation



The Daff

Brick Elevation
Lifetime Homes

DATE: Dec 2015

Drawing scale 1:100 @ A3

