


UNIT 14A COMPASS WEST SITE PLAN EXISTING & PROPOSED.

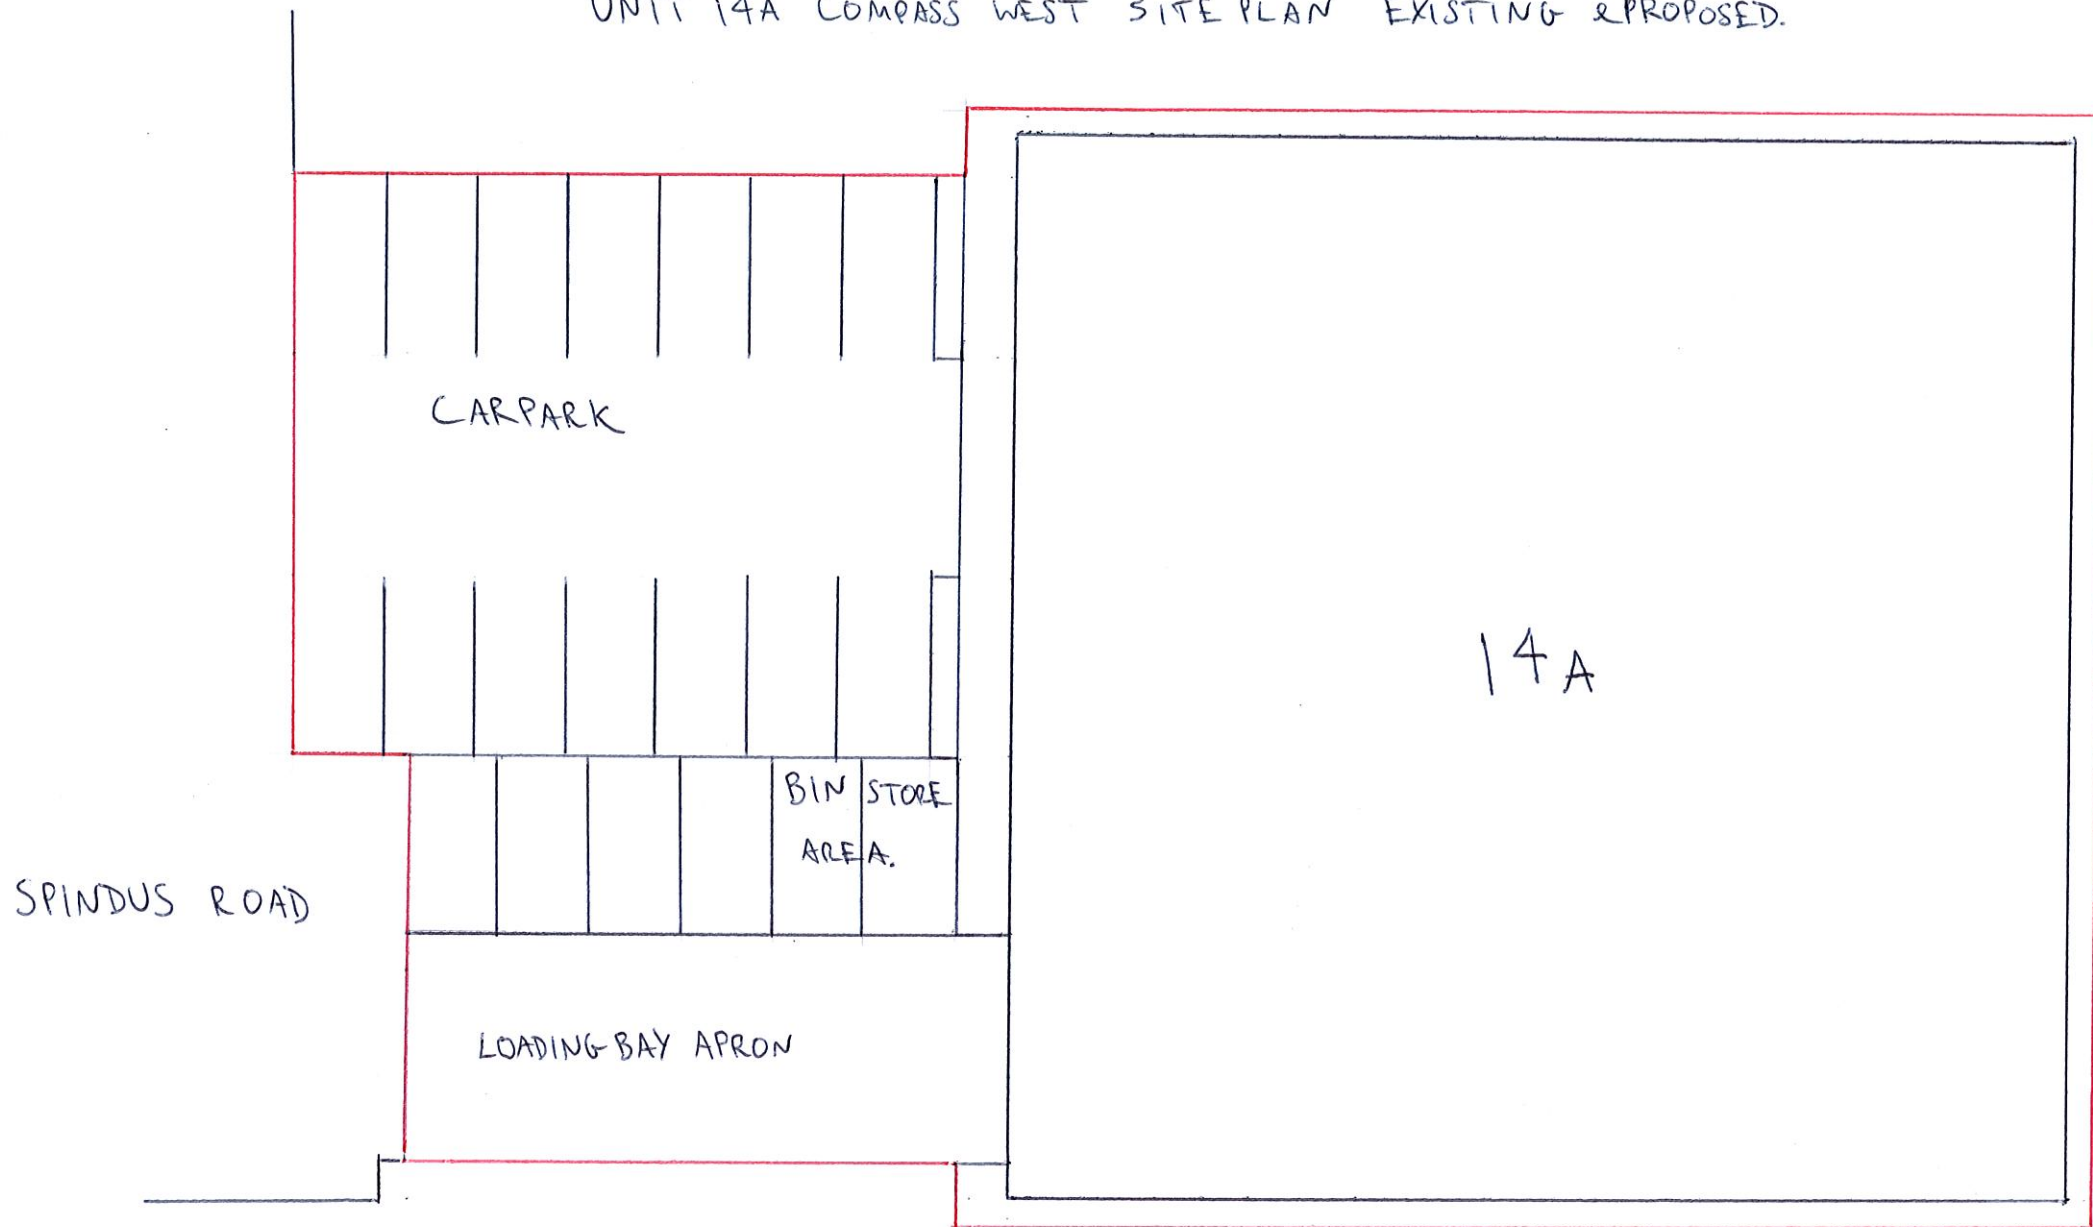

SCALE 1:200 @ A4