



rice house st vincent's school liverpool

This drawing to be read in conjunction with WA42 -11 Proposed Elevations

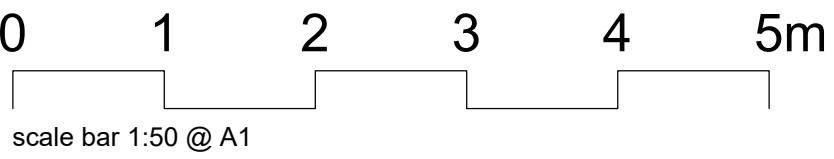


Rev : 0 -

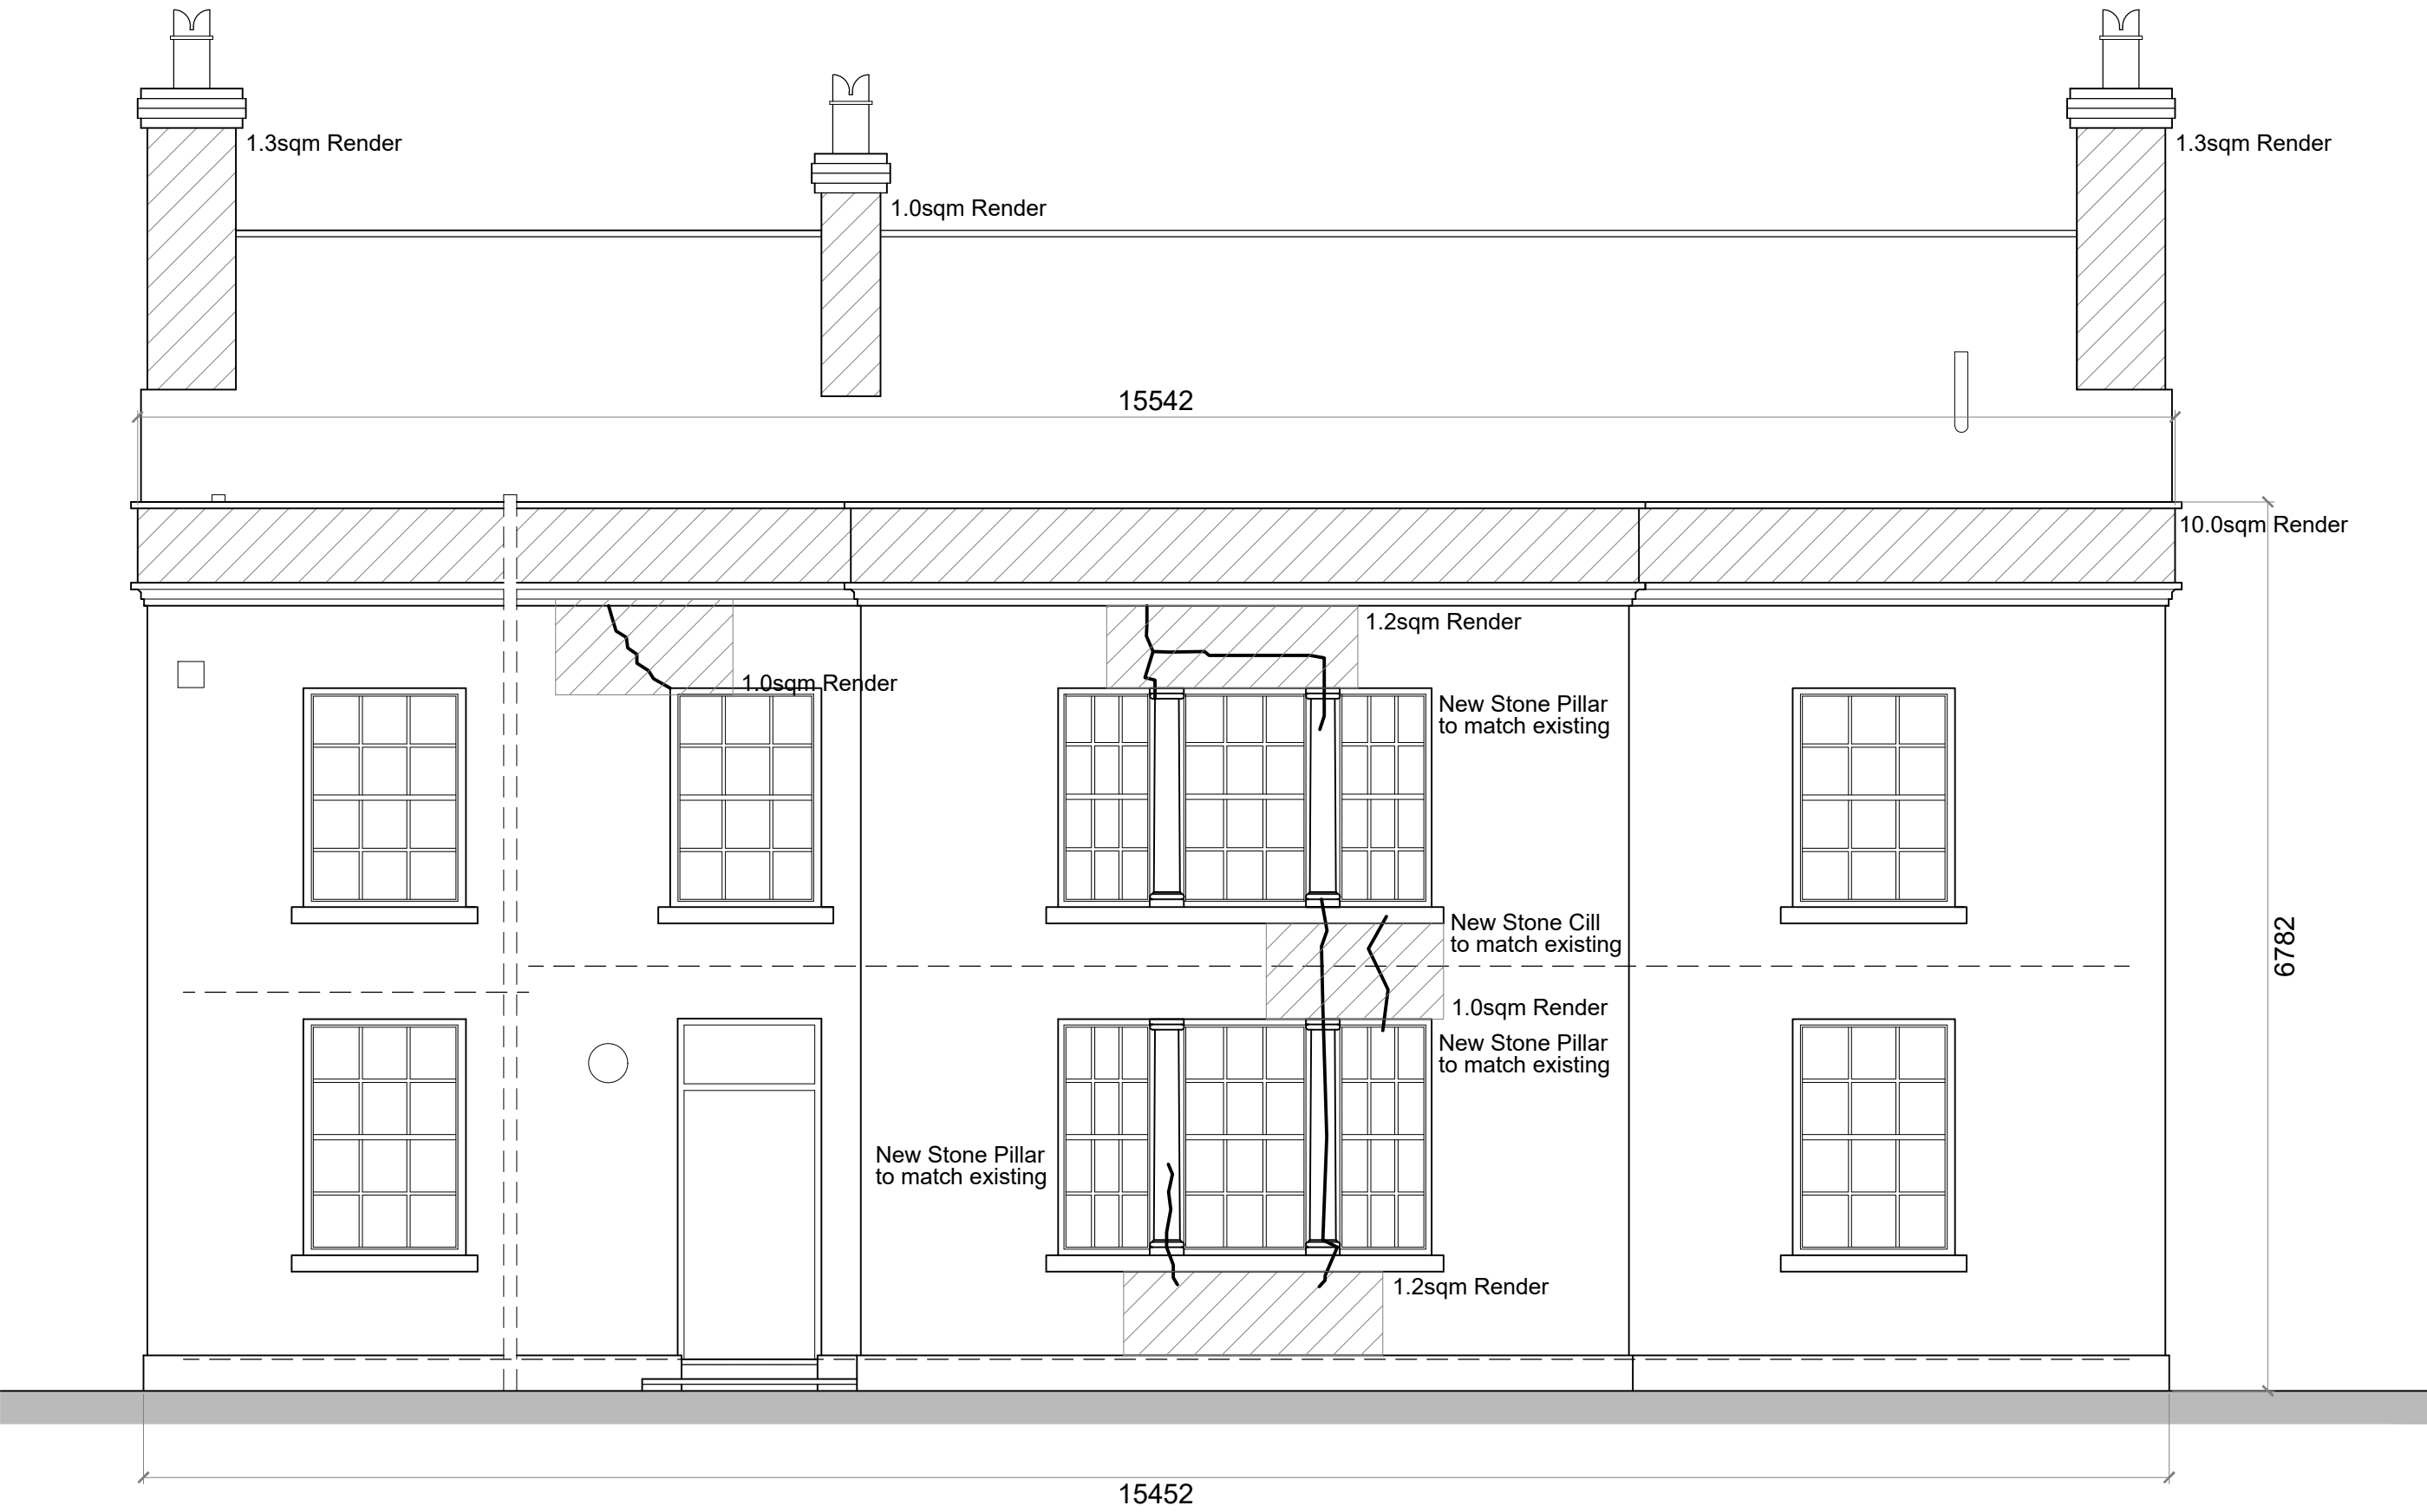

west elevation [yew tree lane]



south elevation

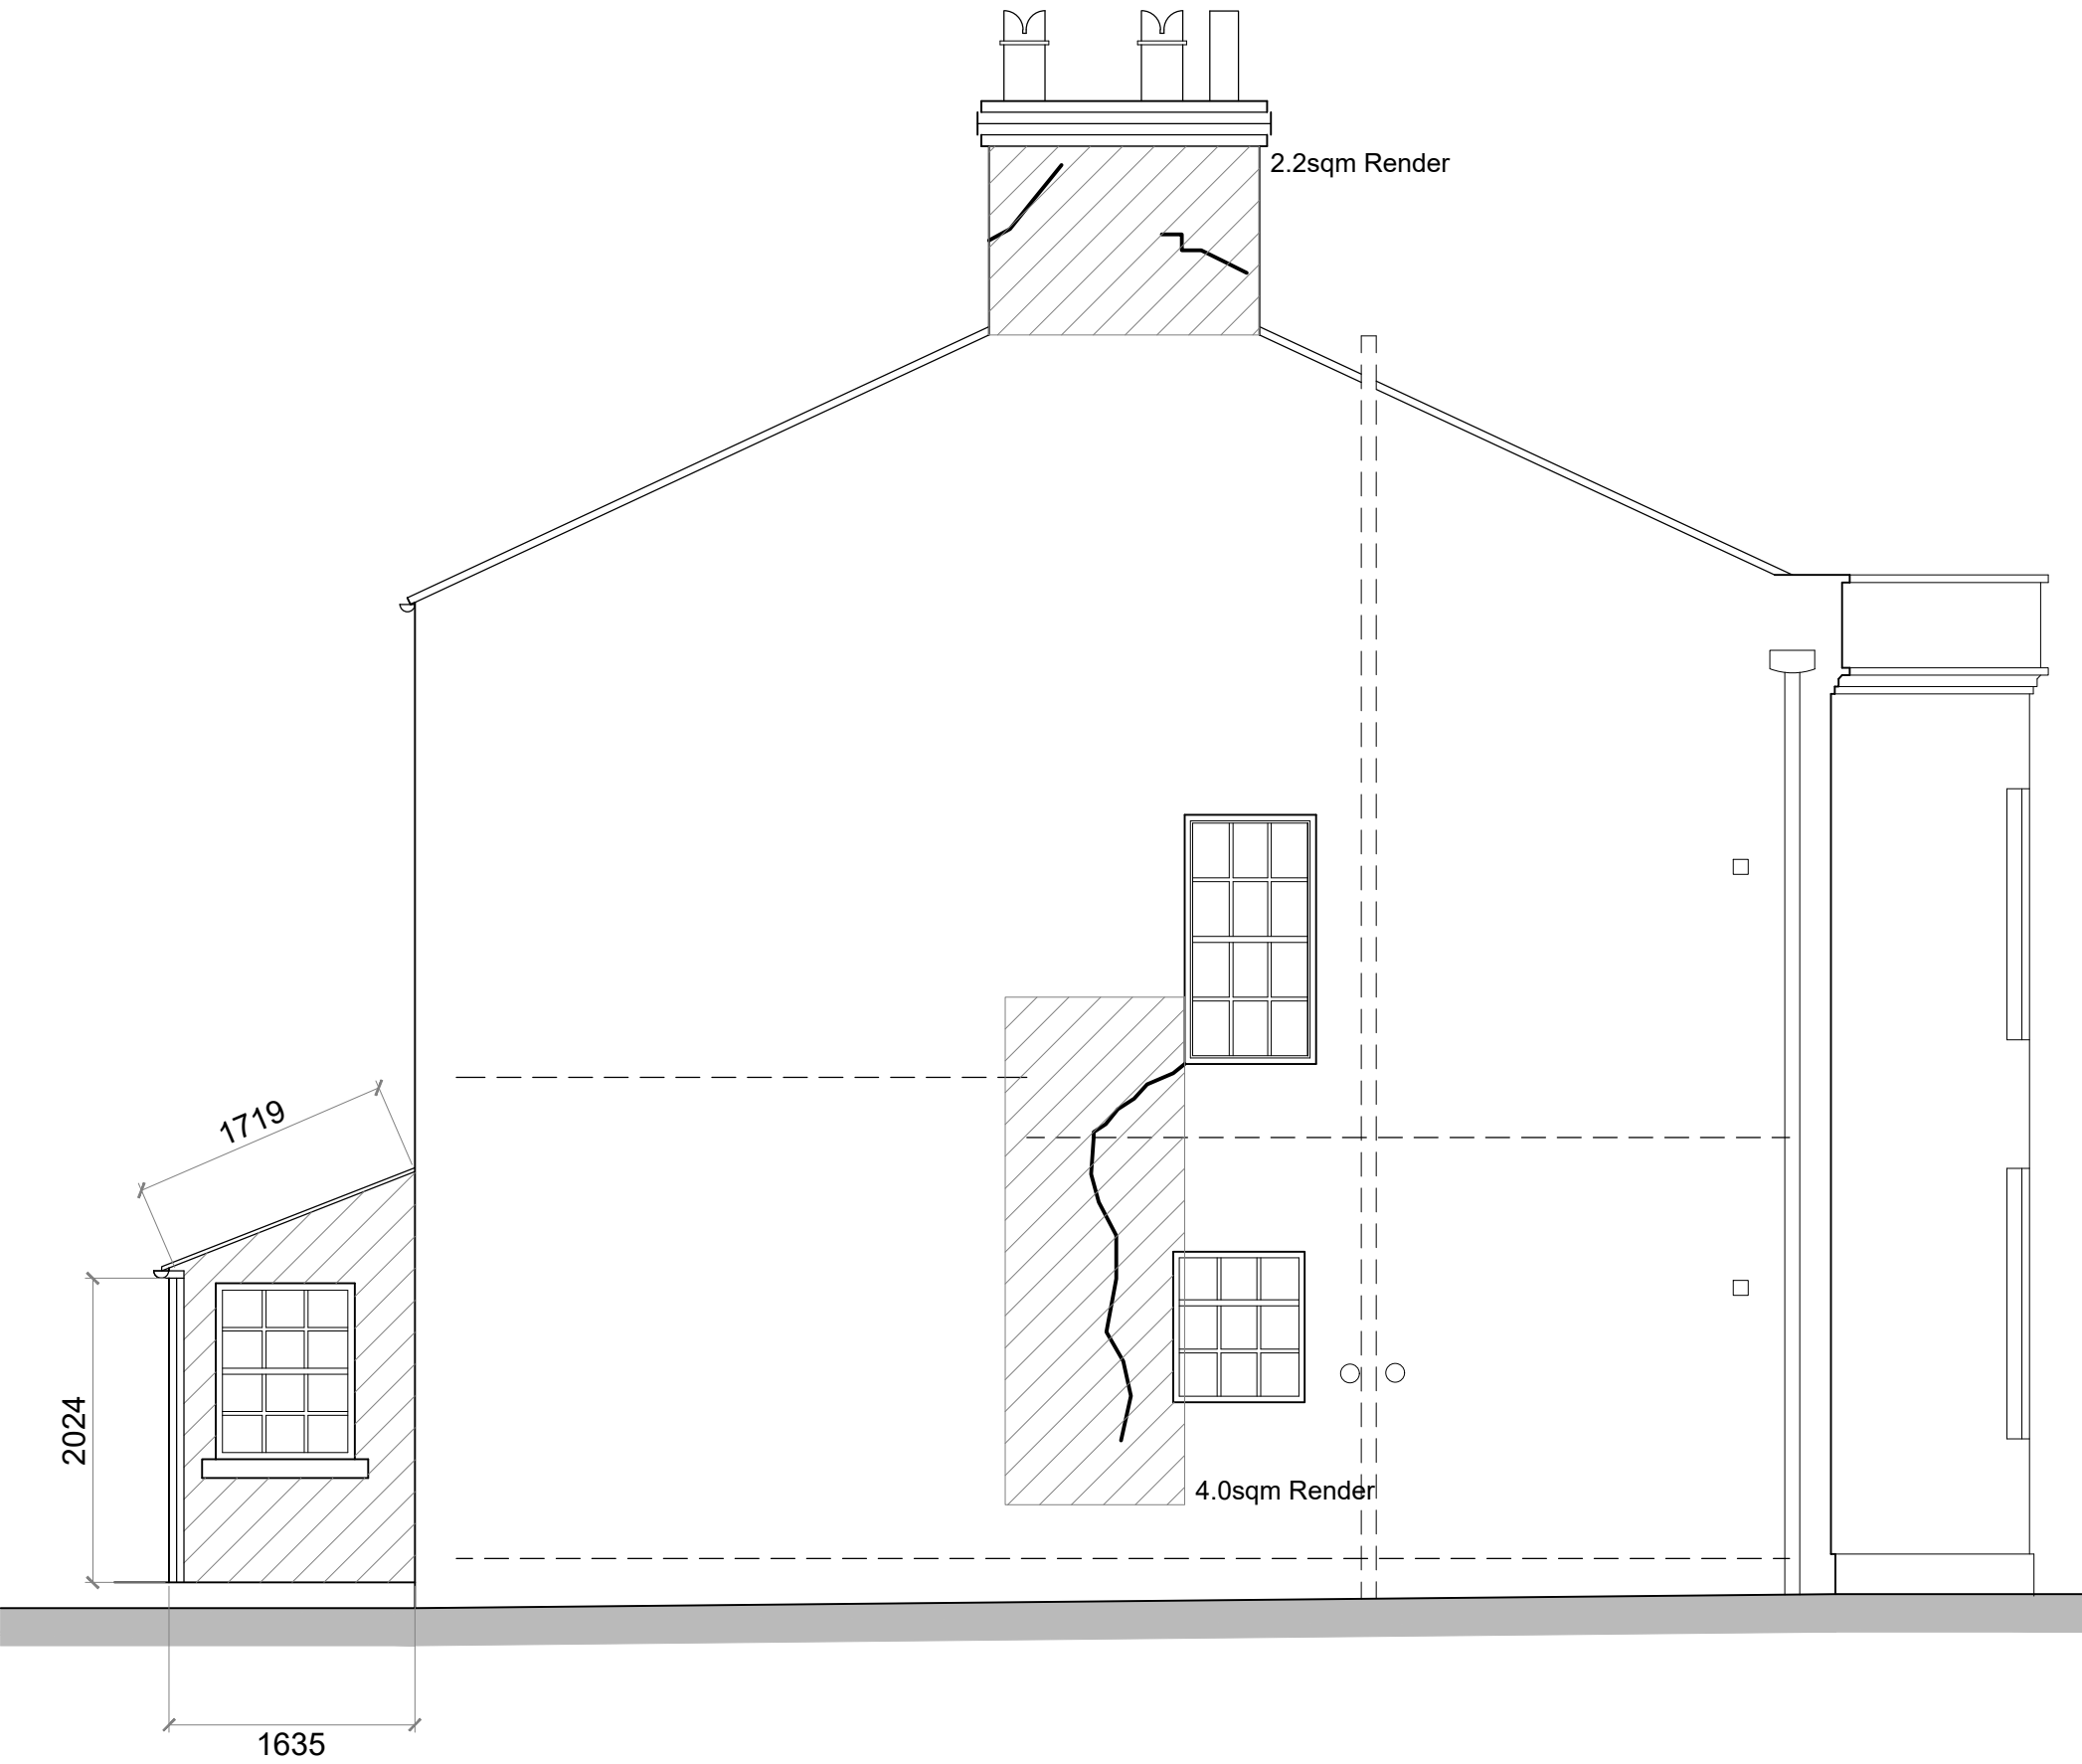

north elevation



east elevation [st vincent's school]

St Vincent's School Liverpool

Render Repair
Elevations as Proposed

Drwg No: WA 42 - 15 Rev : -
Date: April 2016 Scale: 1:50 @ A1 Checked by : jg

williams architecture
106 Timber Wharf Warrleav Street Manchester M15 4L R