



rice house st vincent's school for sensory impairment west derby liverpool l129hn

This drawing reproduced under OS licence no: 1000199980

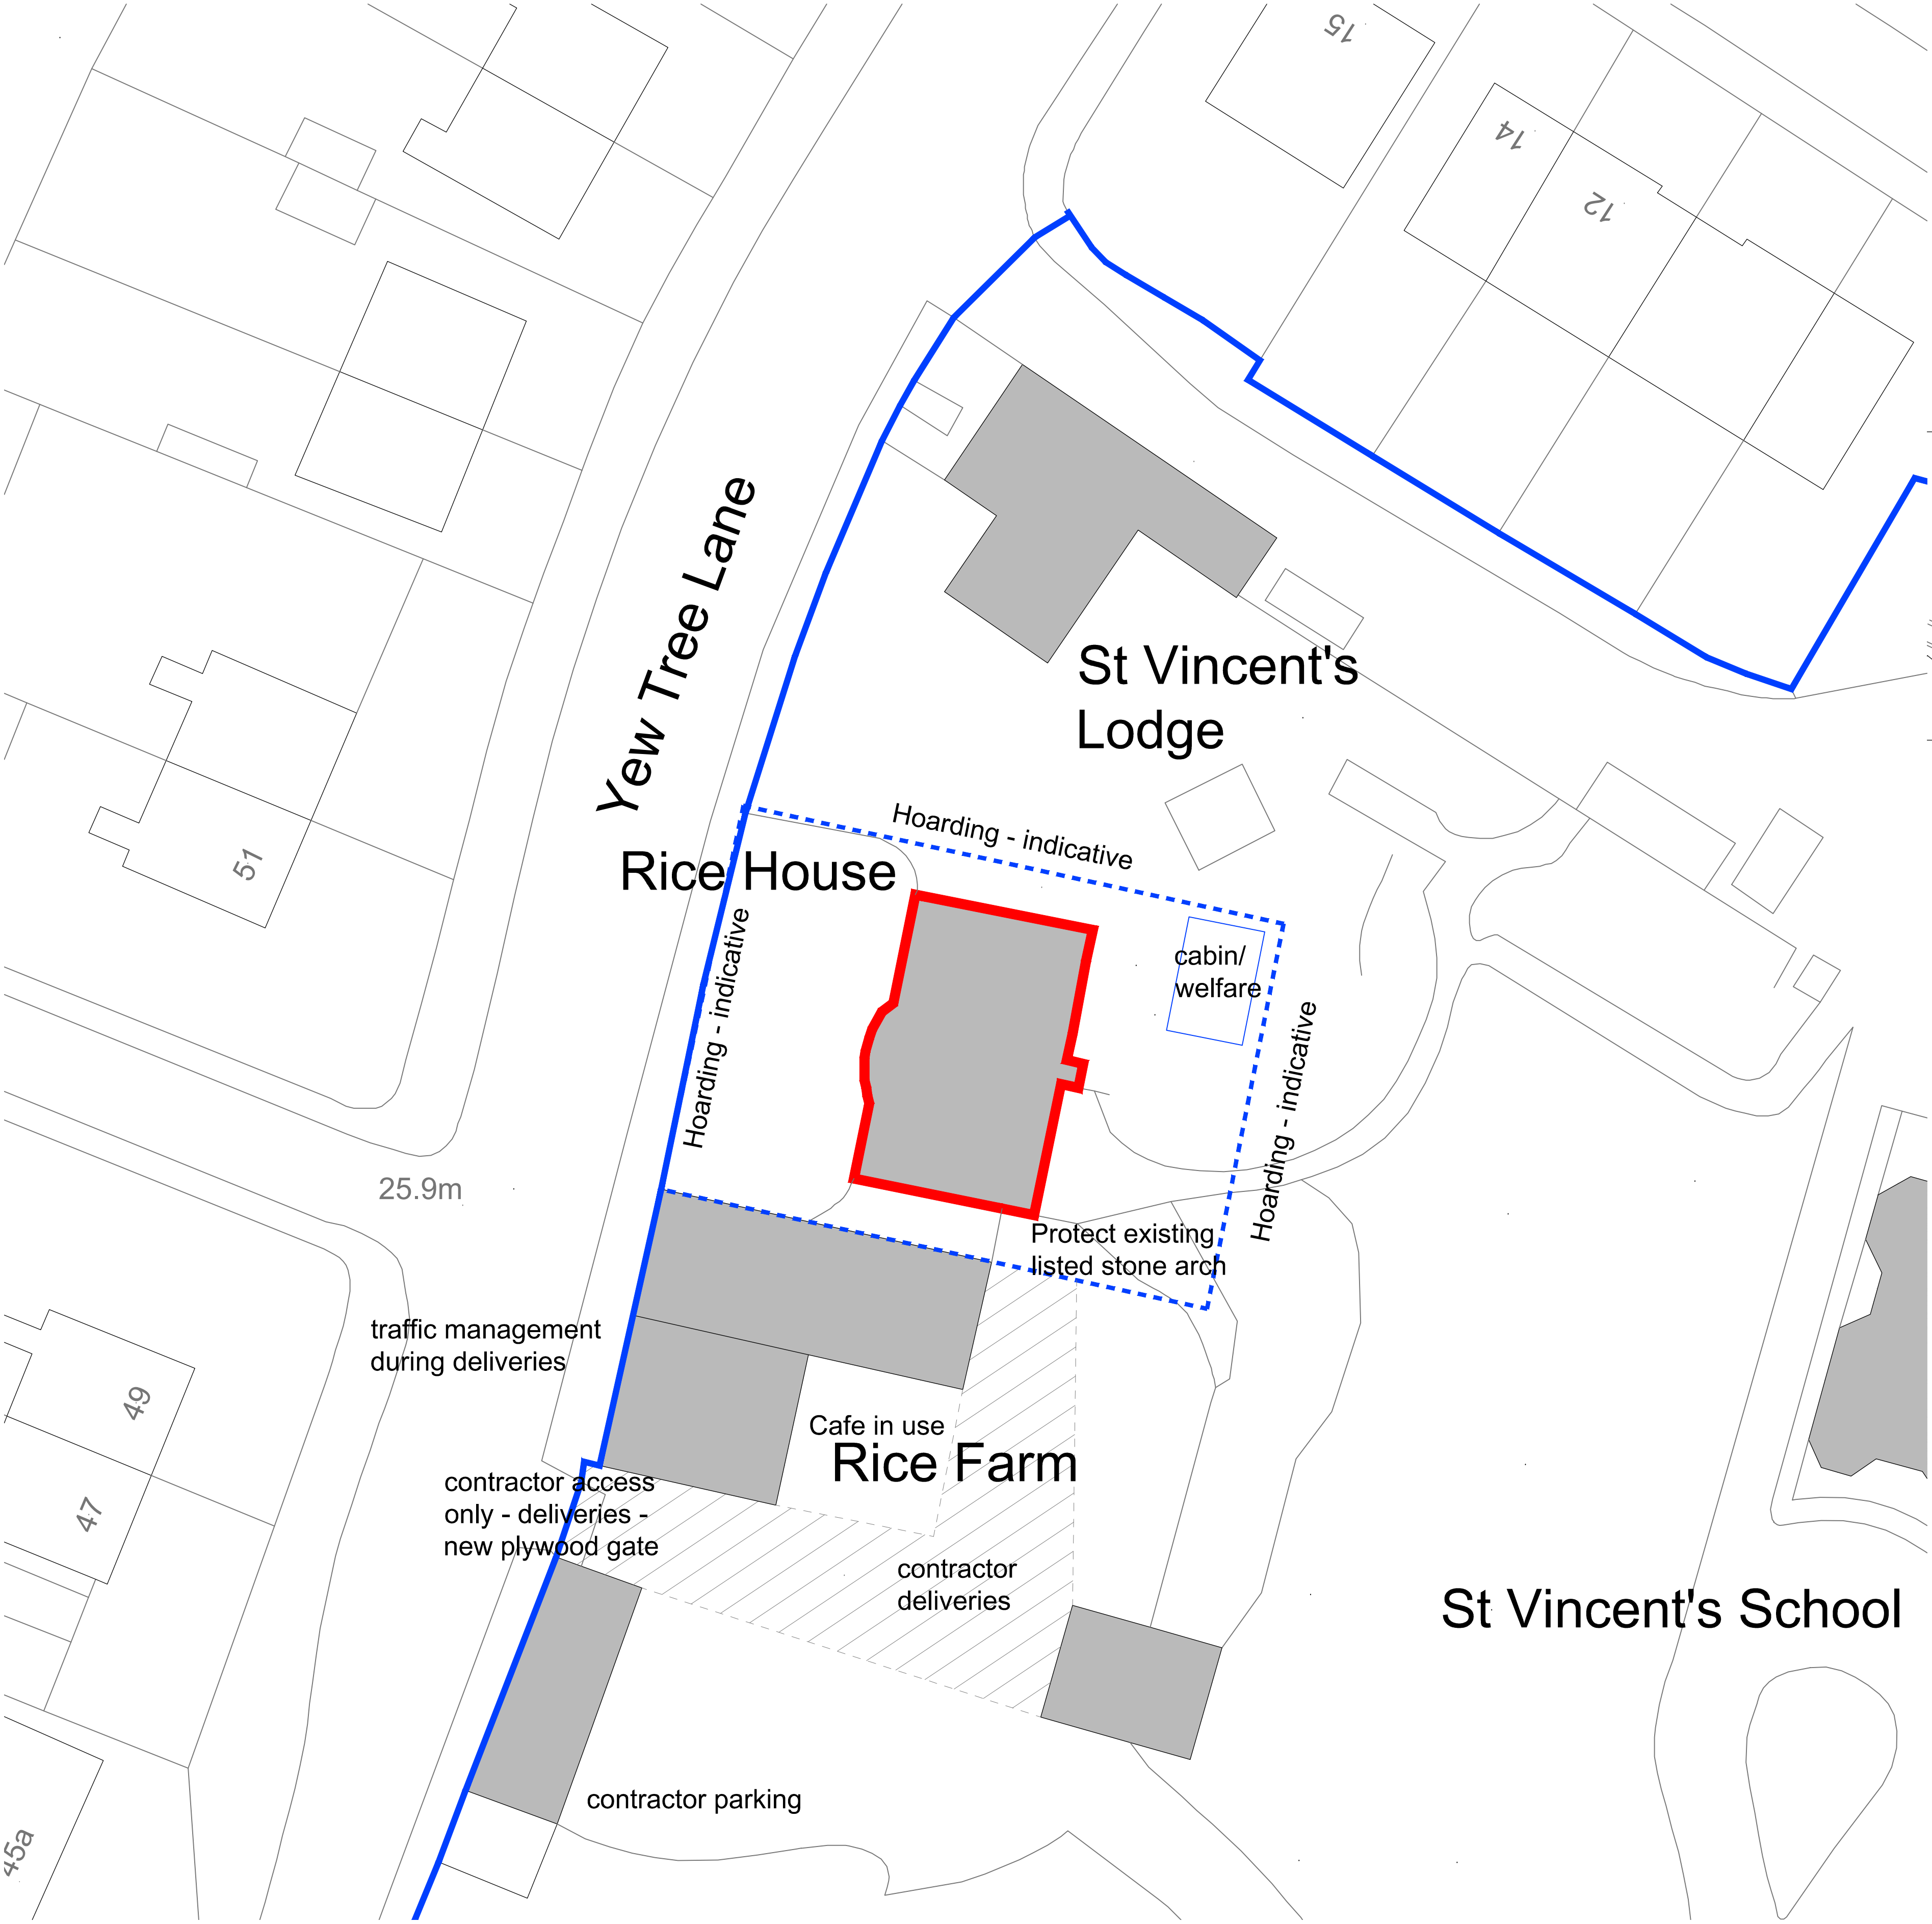

site plan
scale 1:200 @ A1

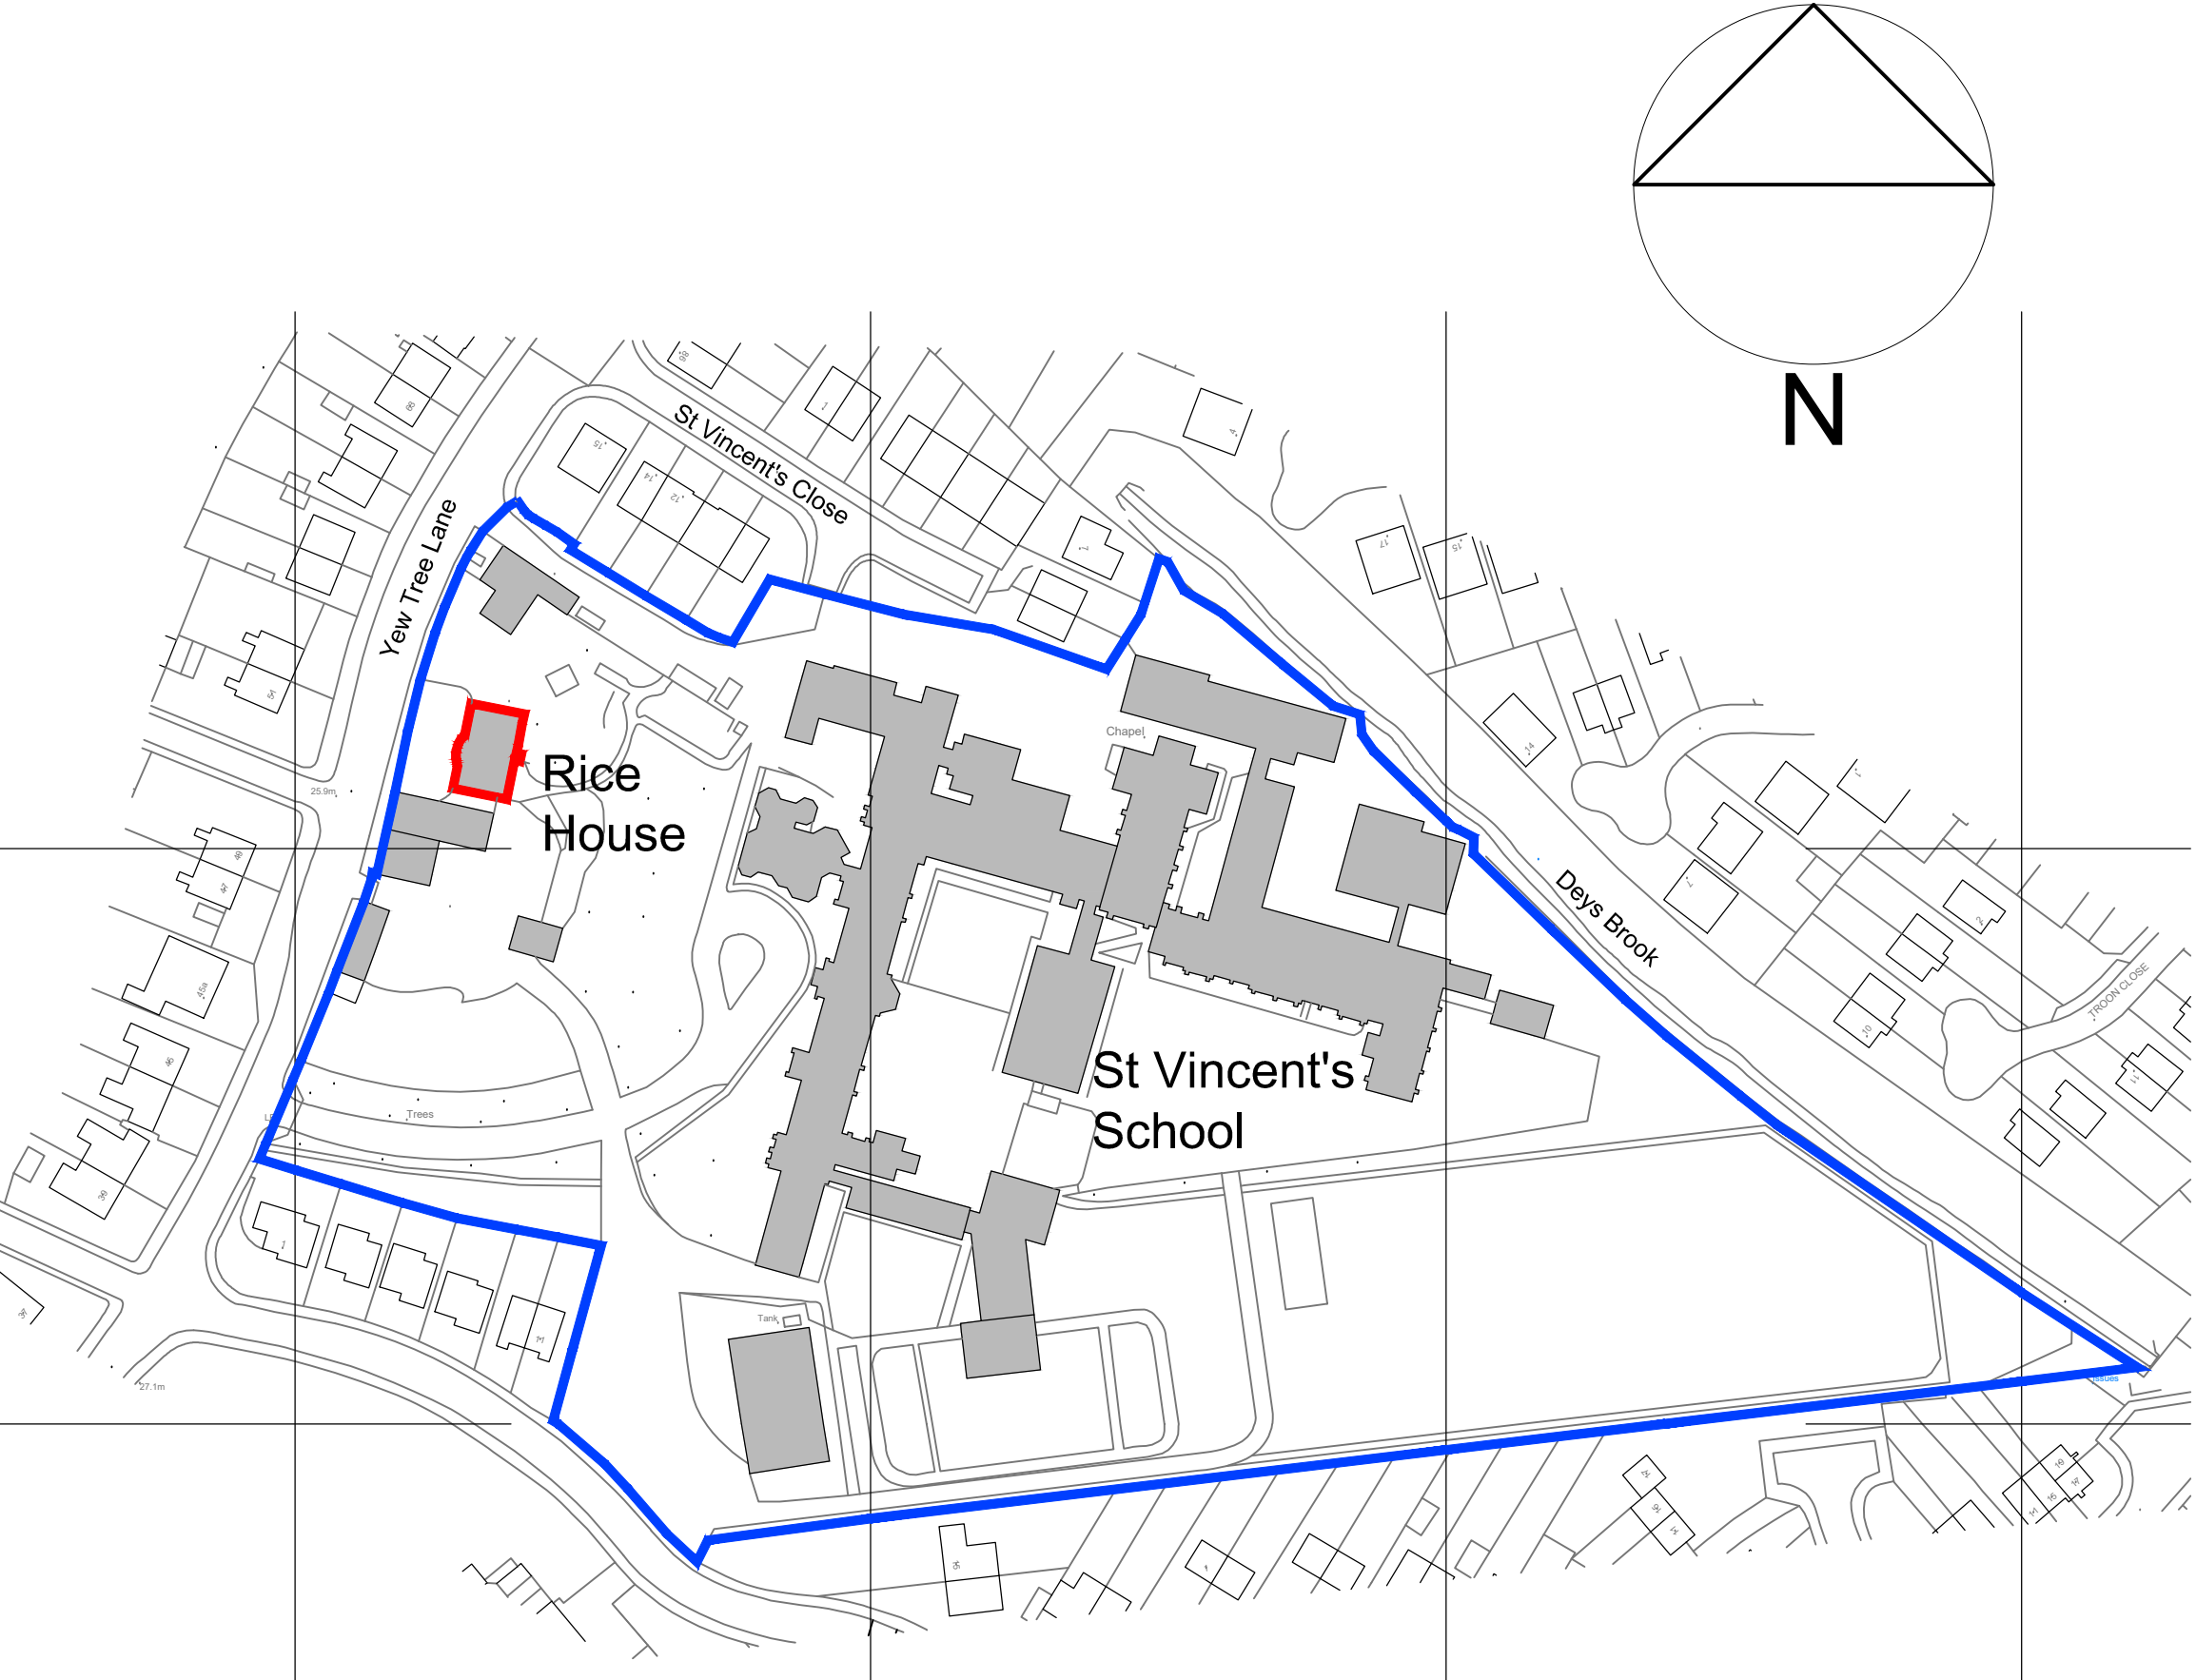

location plan
scale 1:1250 @ A1