


The Wednesbury Plus	
Old Ref :	-
Gross Area :	2183 sqft
Ground Floor :	816 sqft
First Floor :	880 sqft
Second Floor:	487 sqft
Circulation :	223 sqft
Net to Gross	10.00%
All Areas and dimensions are taken to STRUCTURAL FINISH.	

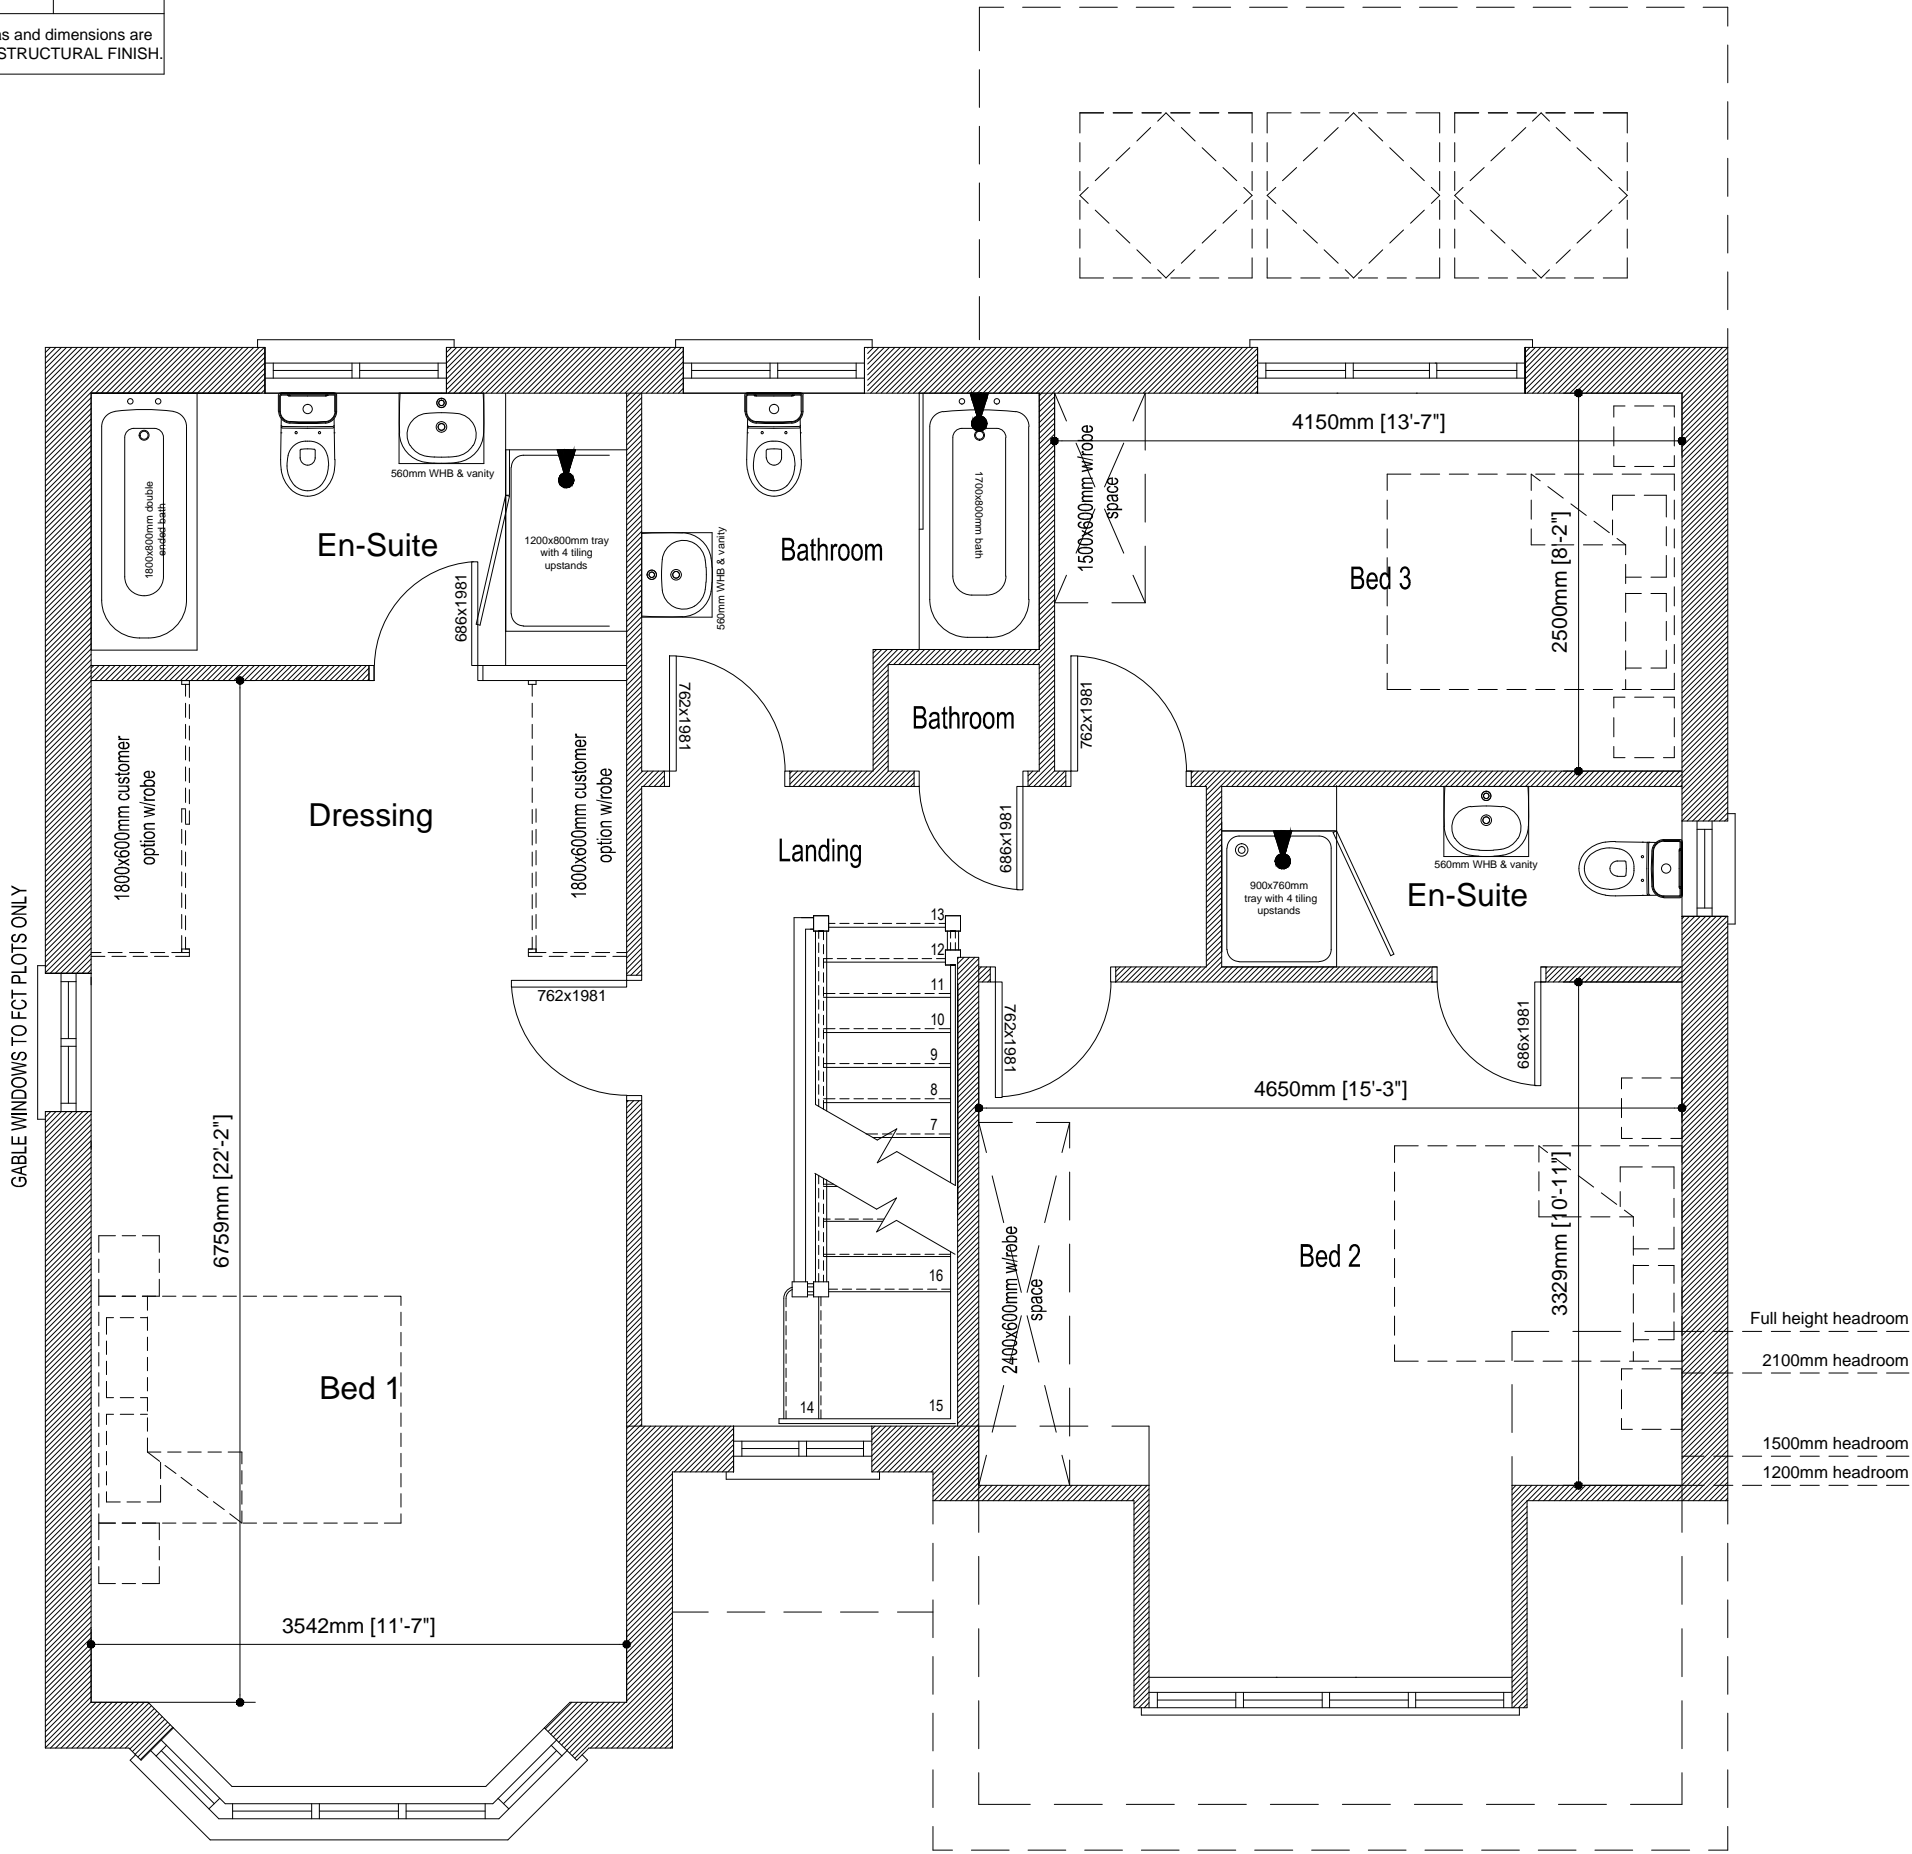

First Floor Plan  
Scale 1:50

# The Wednesbury Plus

(2183sqft)






**COUNTRYSIDE**  
Places People Love

Countryside Properties (UK) Limited  
Regeneration North  
600 Lakeside Drive  
Centre Park  
Warrington WA1 1RW  
Tel: 01925 248900 Fax: 01925 248901  
www.countryside-properties.com

site: **Countryside Properties  
Regeneration North  
2014 Range**

title: **The Wednesbury Plus  
First Floor Plan**

A	30-01-15	MB	Updated to accord with DCO drawings	
Rev	Date	By	Description	Chk'd
		drawn by:	GWP	
FS 53054 ISO 9001:2008 EMS 61920 ISO 14001:2004		checked:		
drawing no:		scale:	1:100	
WEDNES+(14)-02		date:	Oct 2014	
sheet no:		revision:	A	
Sheet 1 of 1				