



The Wednesbury Plus	
Old Ref :	-
Gross Area :	2183 sqft
Ground Floor :	816 sqft
First Floor :	880 sqft
Second Floor:	487 sqft
Circulation :	223 sqft
Net to Gross	10.00%
All Areas and dimensions are taken to STRUCTURAL FINISH.	

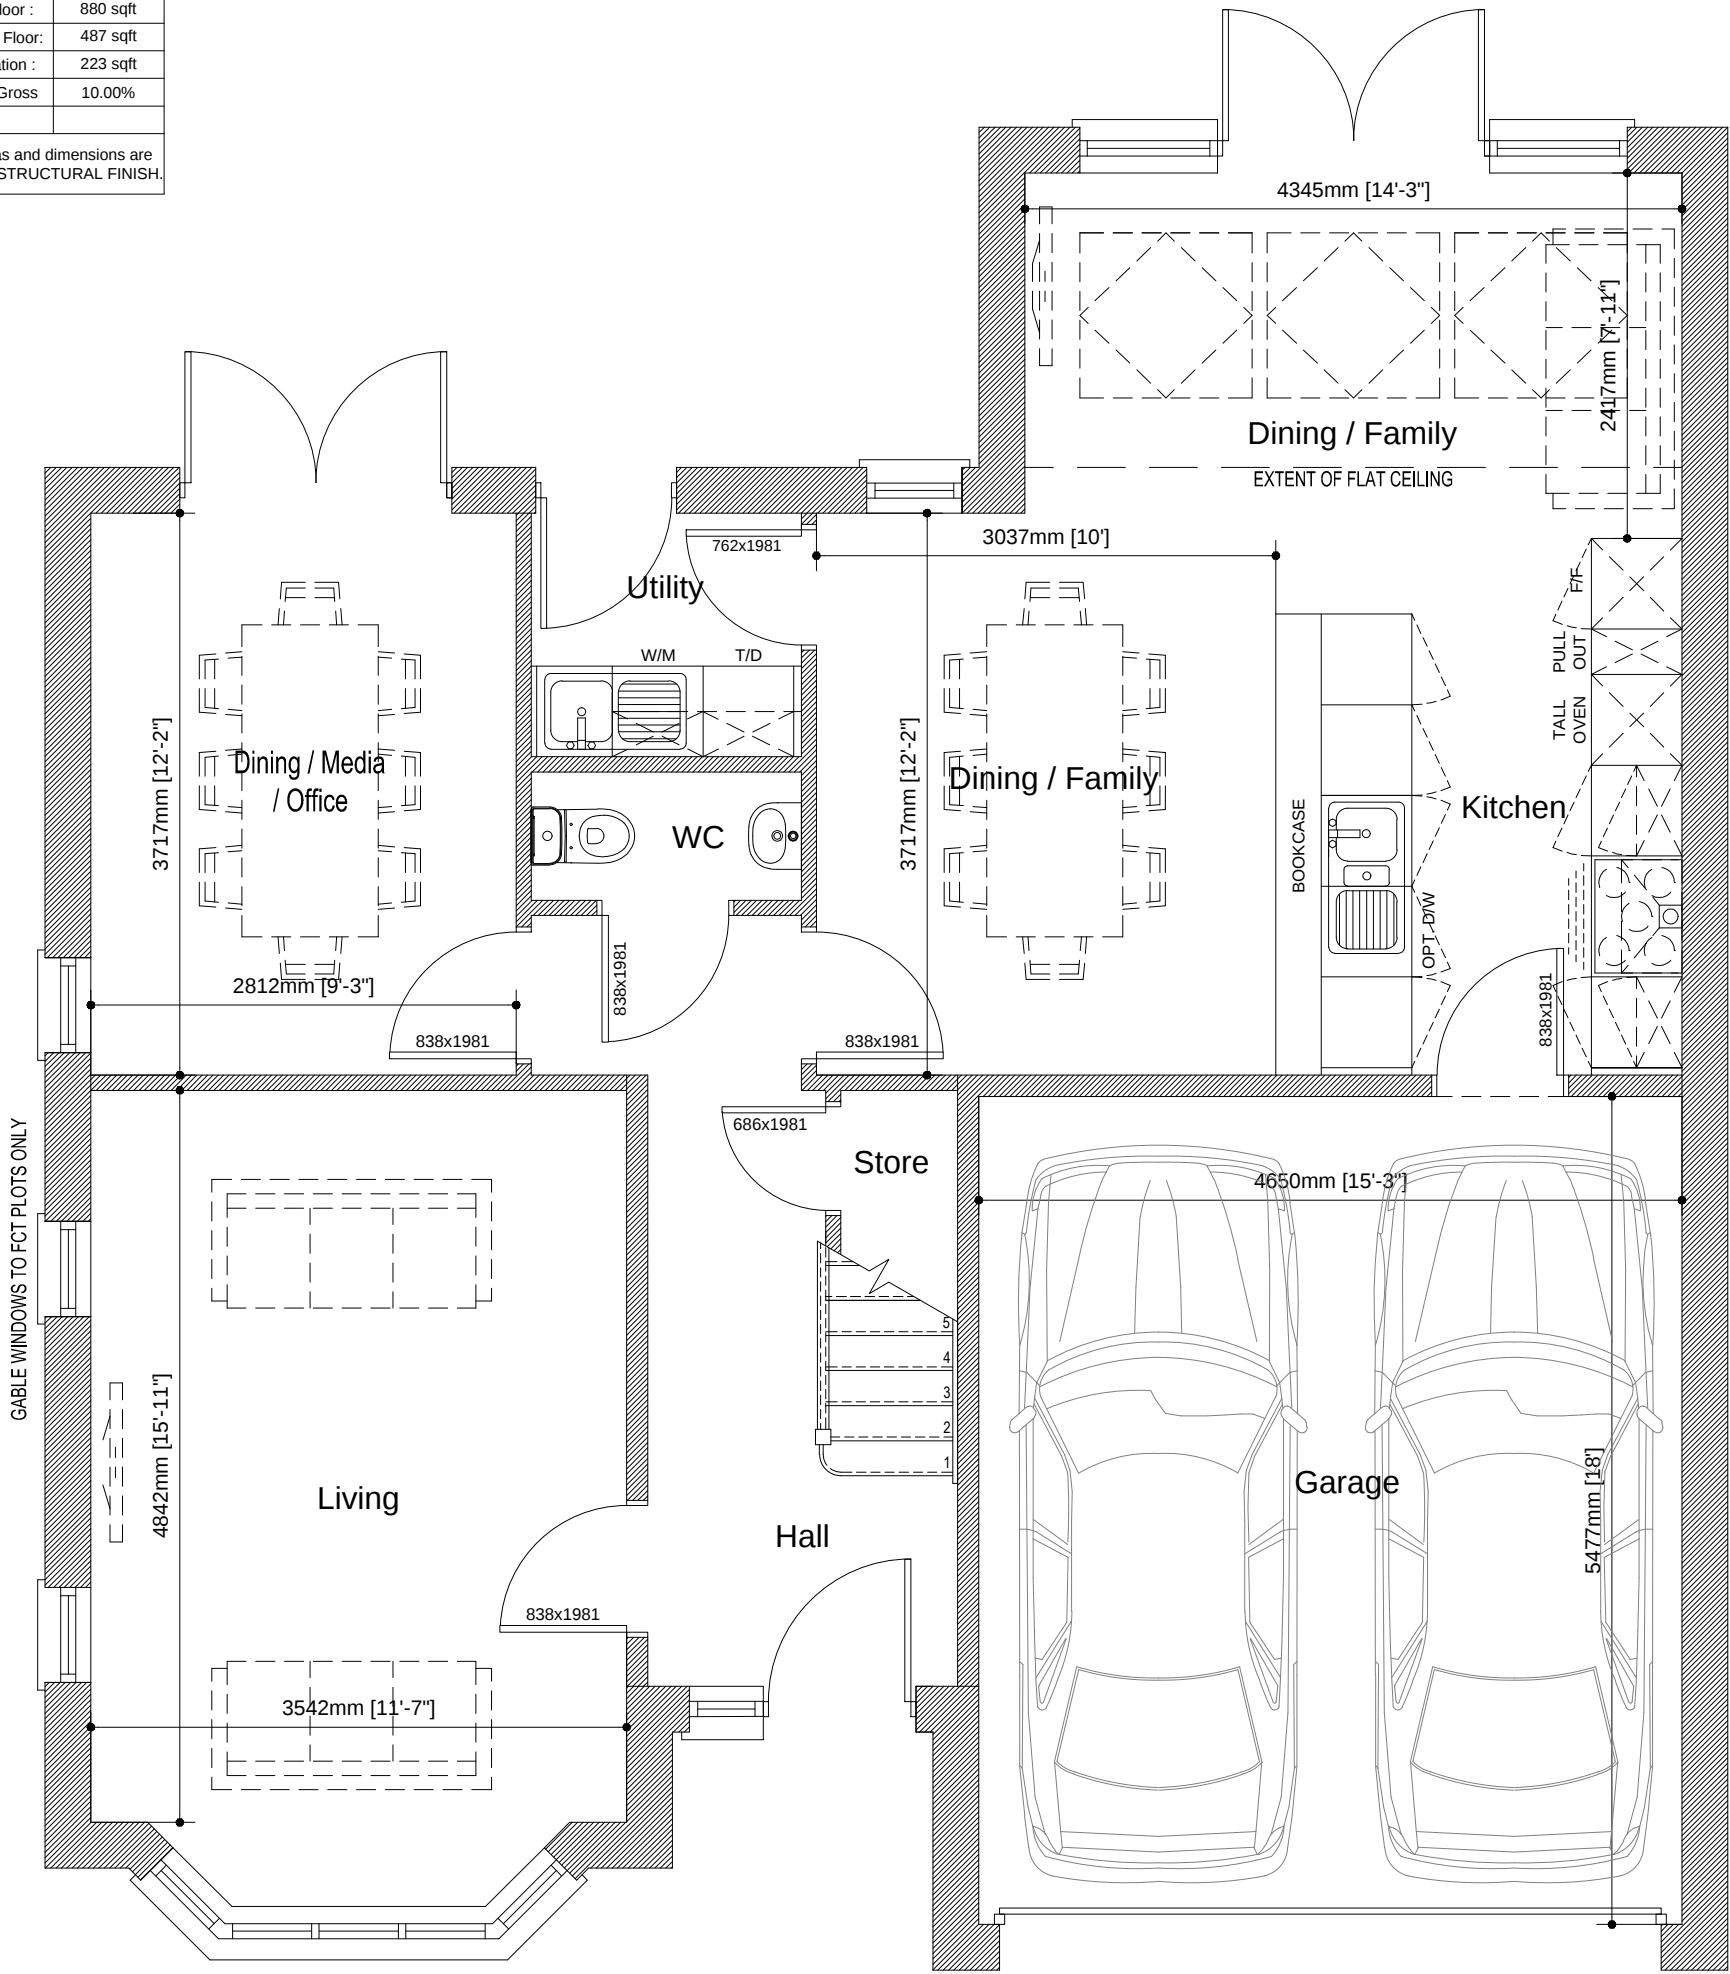

Ground Floor Plan
Scale 1:50

The Wednesbury Plus

(2183sqft)

 



COUNTRYSIDE
Places People Love

Countryside Properties (UK) Limited
Regeneration North
600 Lakeside Drive
Centre Park
Warrington WA1 1RW
Tel: 01925 248900 Fax: 01925 248901
www.countryside-properties.com

site: **Countryside Properties
Regeneration North
2014 Range**

title: **The Wednesbury Plus
Ground Floor Plan**

 FS 53054 ISO 9001:2008 EMS 61920 ISO 14001:2004	drawn by: GWP	
	checked:	
	scale: 1:100 @A3	date: Oct 2014
drawing no: WEDNES+(14)-01	sheet no: Sheet 1 of 1	revision: