


The Wednesbury Plus	
Old Ref :	-
Gross Area :	2183 sqft
Ground Floor :	816 sqft
First Floor :	880 sqft
Second Floor:	487 sqft
Circulation :	223 sqft
Net to Gross	10.00%
All Areas and dimensions are taken to STRUCTURAL FINISH.	

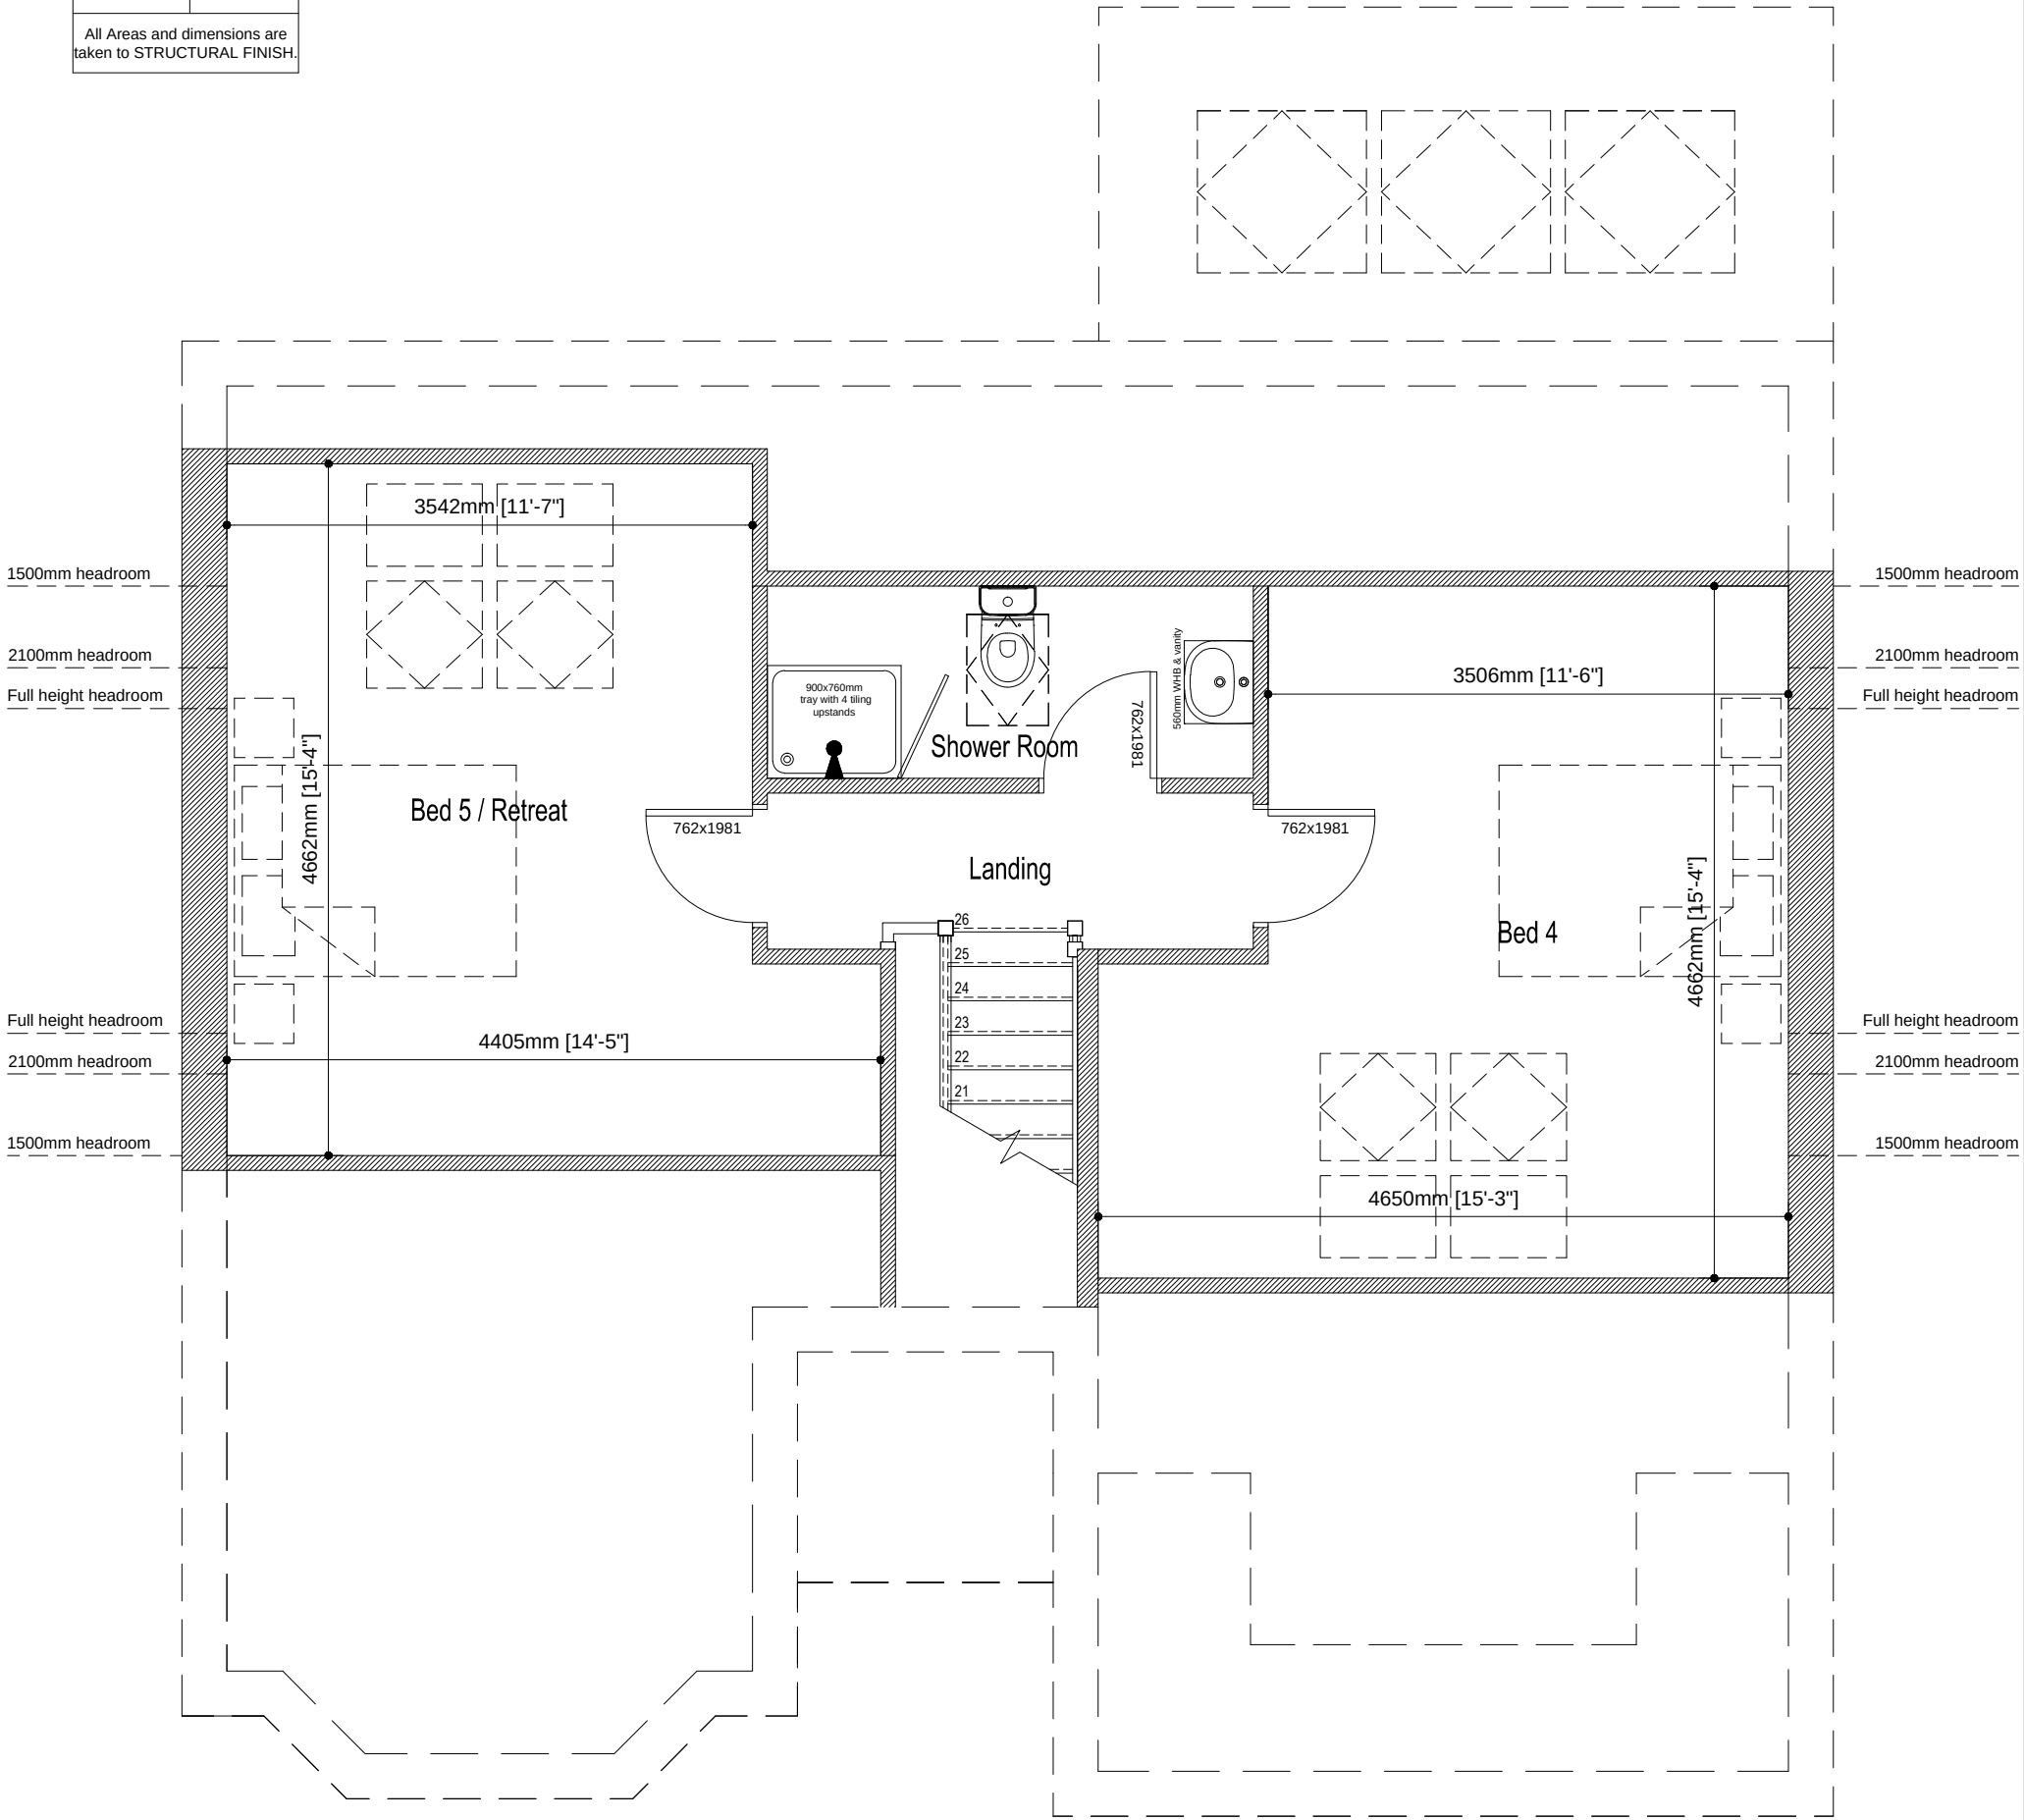

Second Floor Plan
Scale 1:50

The Wednesbury Plus

(2183sqft)





COUNTRYSIDE
Places People Love

Countryside Properties (UK) Limited
Regeneration North
600 Lakeside Drive
Centre Park
Warrington WA1 1RW
Tel: 01925 248900 Fax: 01925 248901
www.countryside-properties.com

site: **Countryside Properties
Regeneration North
2014 Range**

title: **The Wednesbury Plus
Second Floor Plan**



FS 53054 ISO 9001:2008
EMS 61920 ISO 14001:2004

drawing no:
WEDNES+(14)-03

sheet no:
Sheet 1 of 1

revision:

drawn by: **GWP**

checked:

scale:
@A3 **1:100**

date: **Oct 2014**