


The Wednesbury	
Old Ref :	-
Gross Area :	1696 sqft
Ground Floor :	816 sqft
First Floor :	880 sqft
Circulation :	187 sqft
Net to Gross	11.00%
All Areas and dimensions are taken to STRUCTURAL FINISH.	

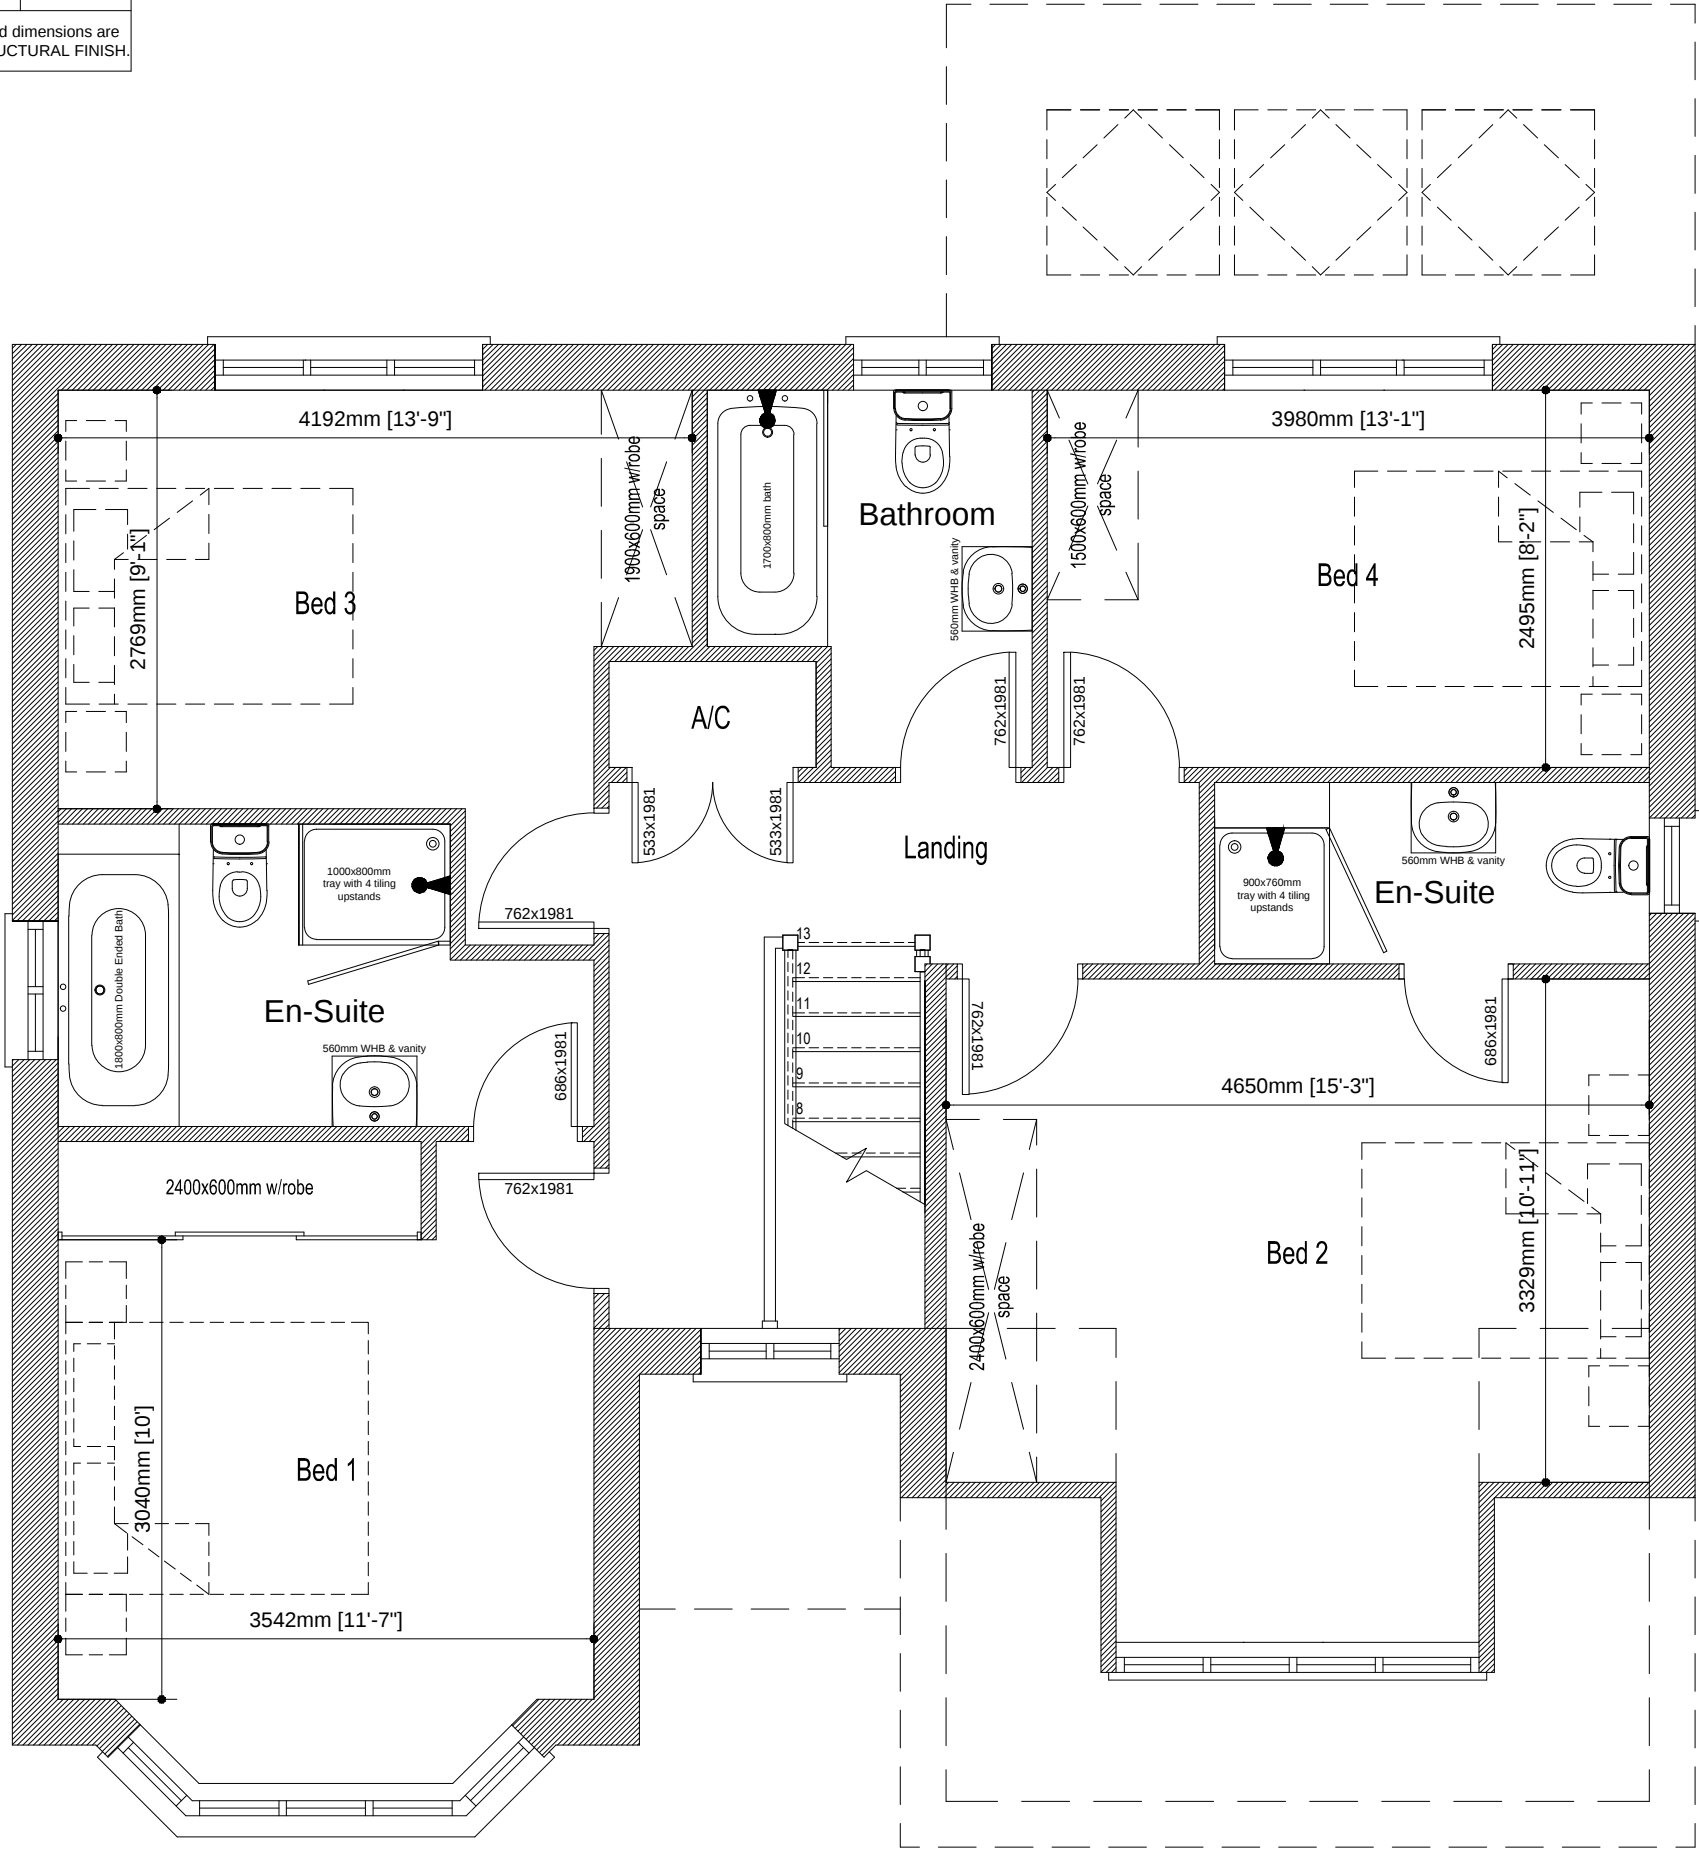

First Floor Plan
Scale 1:50

The Wednesbury

(1696sqft)





COUNTRYSIDE
Places People Love

Countryside Properties (UK) Limited
Regeneration North
600 Lakeside Drive
Centre Park
Warrington WA1 1RW
Tel: 01925 248900 Fax: 01925 248901
www.countryside-properties.com

site: **Countryside Properties
Regeneration North
2014 Range**

title: **The Wednesbury
First Floor Plan**

 FS 53054 ISO 9001:2008 EMS 61920 ISO 14001:2004	drawn by: GWP	sheet no: Sheet 1 of 1	revision:
	checked:		
	scale: 1:100 @A3		
drawing no: WEDNES(14)-02	date: Oct 2013		