



EXISTING SIDE ELEVATION

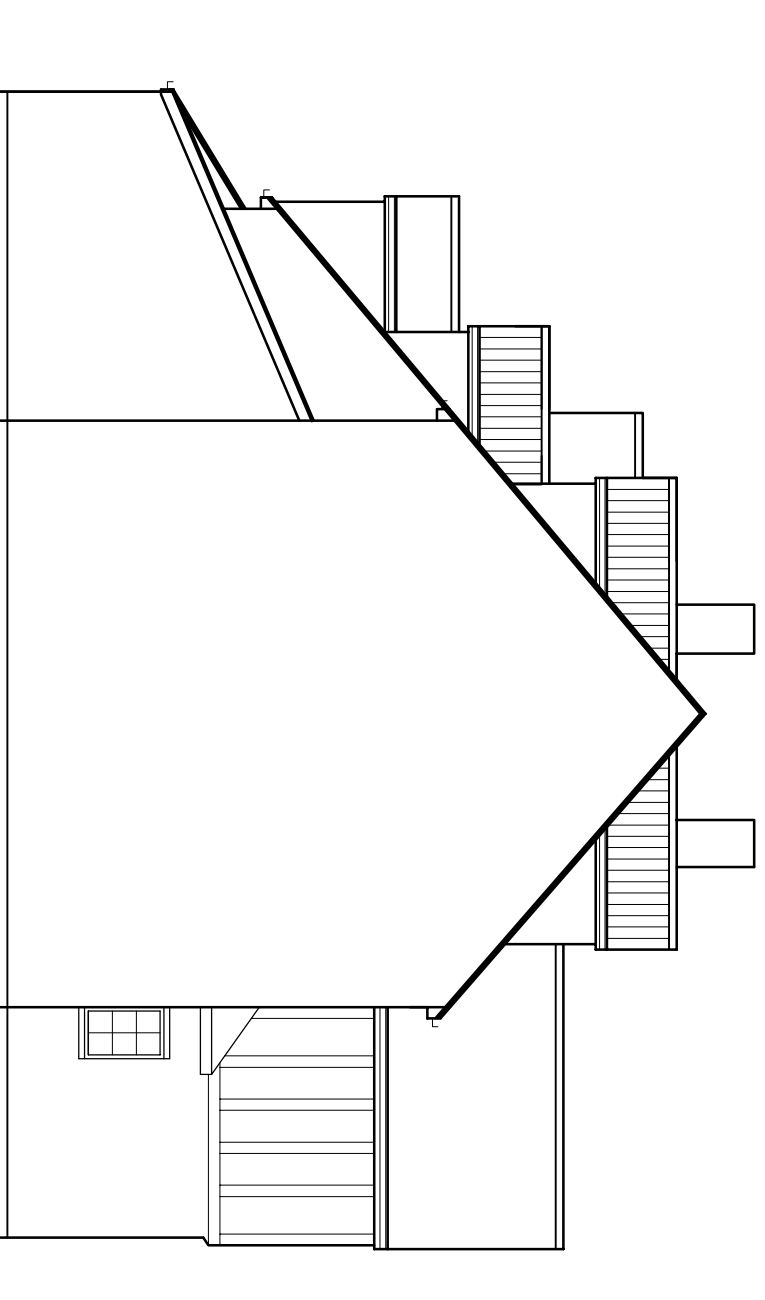

EXISTING SIDE ELEVATION

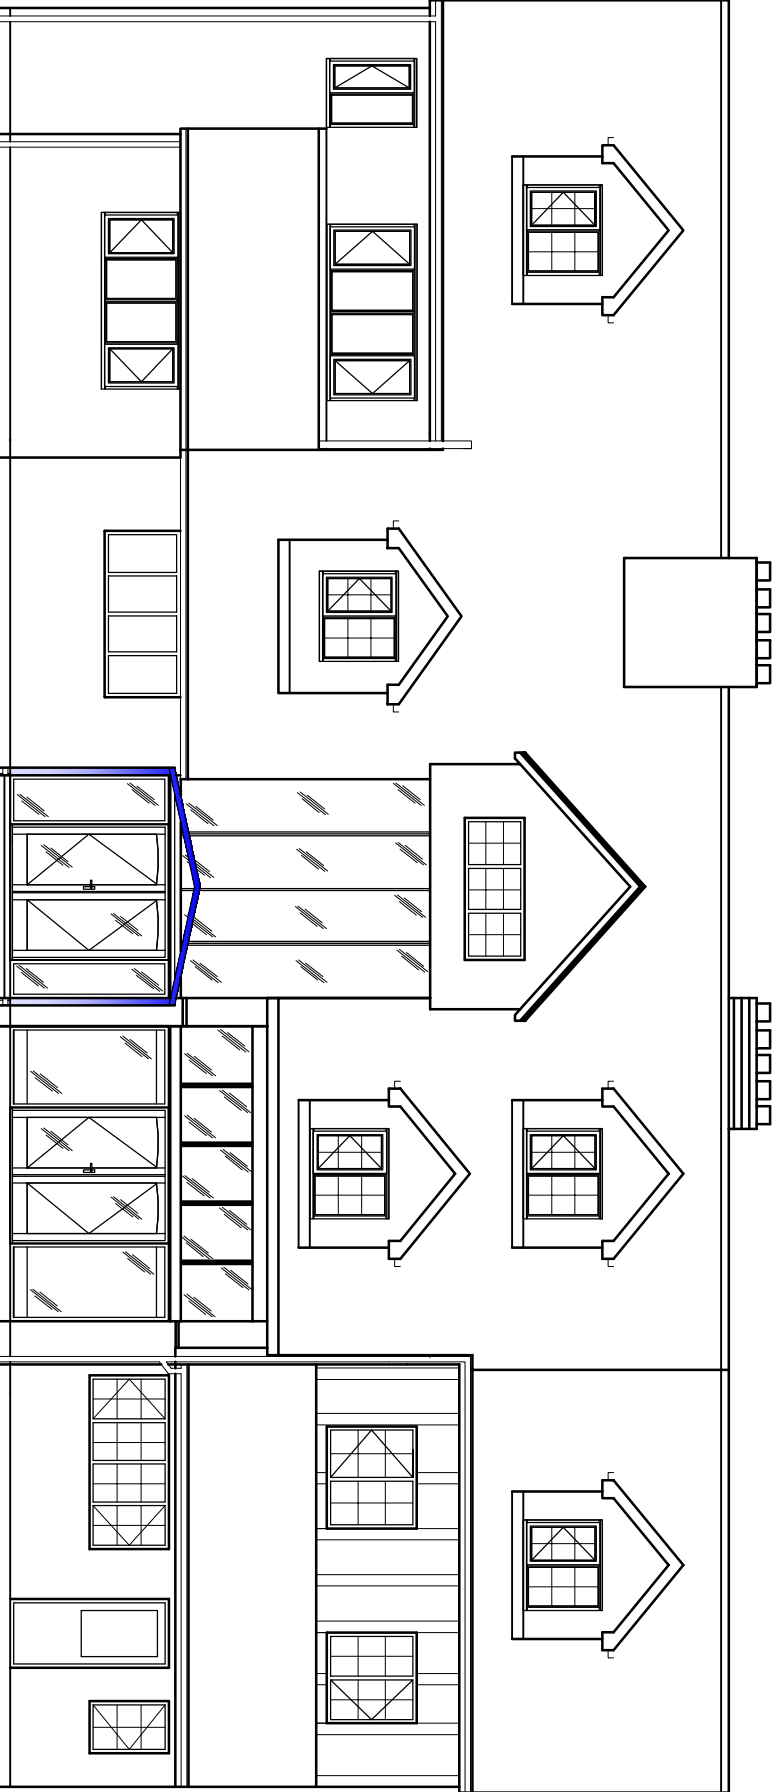

PROPOSED REAR ELEVATION

LOCATION : LIVERPOOL BOUTIQUE HOTEL,  
WEST FARM, GREENHILL ROAD,  
ALLERTON, LIVERPOOL

PROPOSAL : PROPOSED ERECTION OF BEDROOM ANNEXE  
(ON FOOTPRINT OF EXISTING DETACHED SWIMMING  
POOL) COMPRISING 8 NO. ROOMS WITH  
GLAZED LINK CORRIDOR TO EXISTING HOTEL.

SCALE : 1:100

PLAN NO. : 02/09/2012,