


EXISTING REAR ELEVATION
(NO CHANGE WITH PROPOSED)

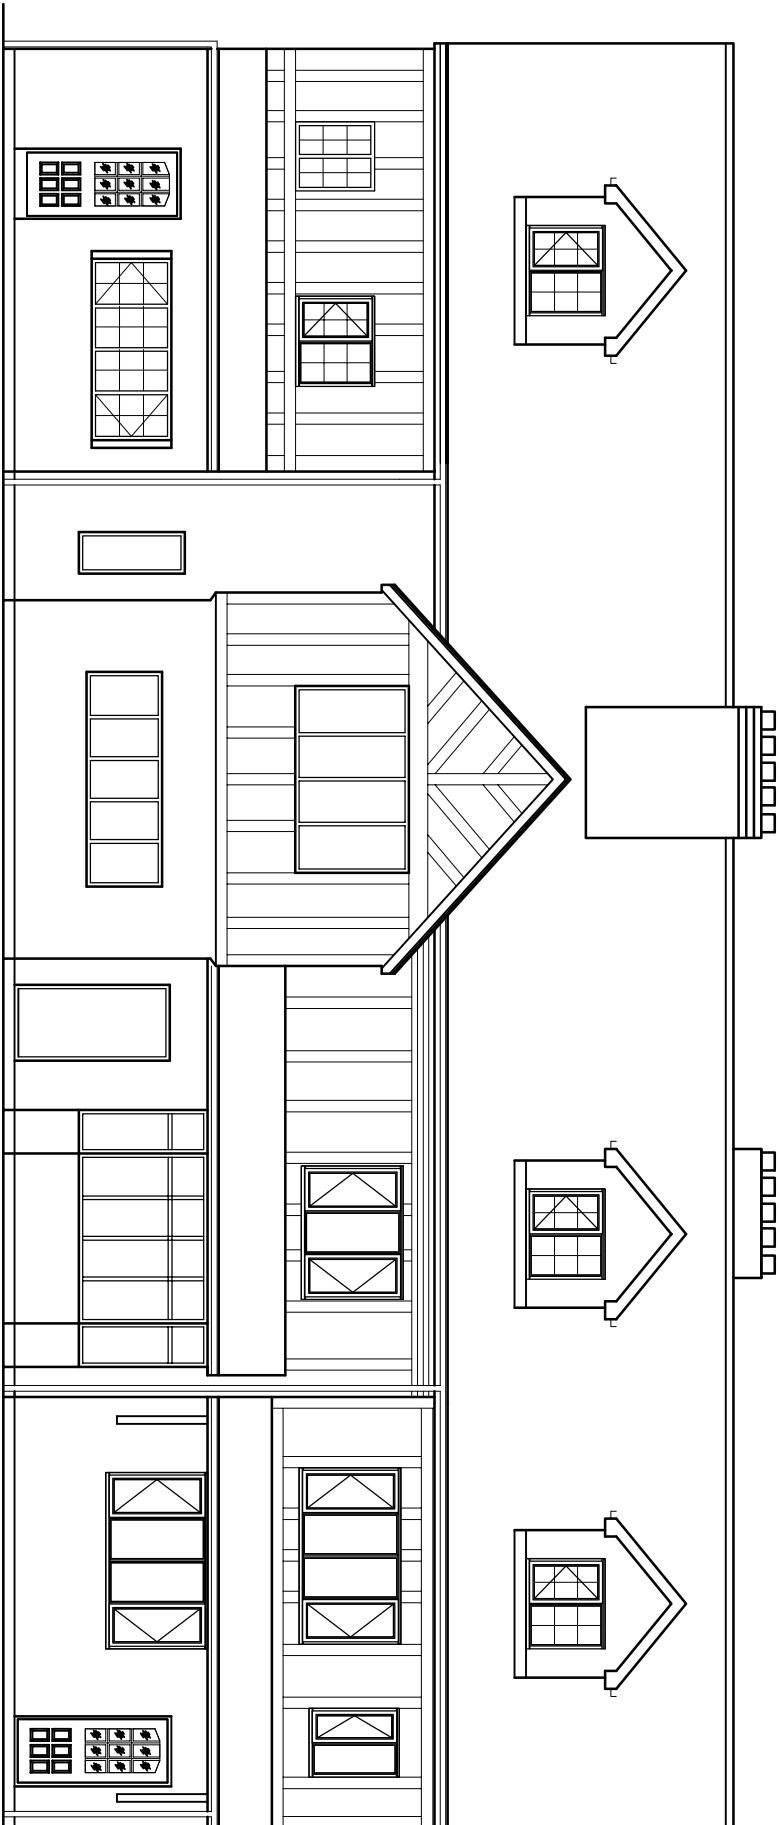

EXISTING FRONT ELEVATION
(NO CHANGE WITH PROPOSED)

LOCATION : LIVERPOOL BOUTIQUE HOTEL,
WEST FARM, GREENHILL ROAD,
ALBERTON, LIVERPOOL

PROPOSAL : PROPOSED CHANGE OF USE OF
EXISTING BOUTIQUE HOTEL INTO 3 SEPERATE
RESIDENTIAL DWELLINGS.

PLAN NO. : 04/03/LBH, SCALE : 1:100