


Front Elevation

Side Elevation

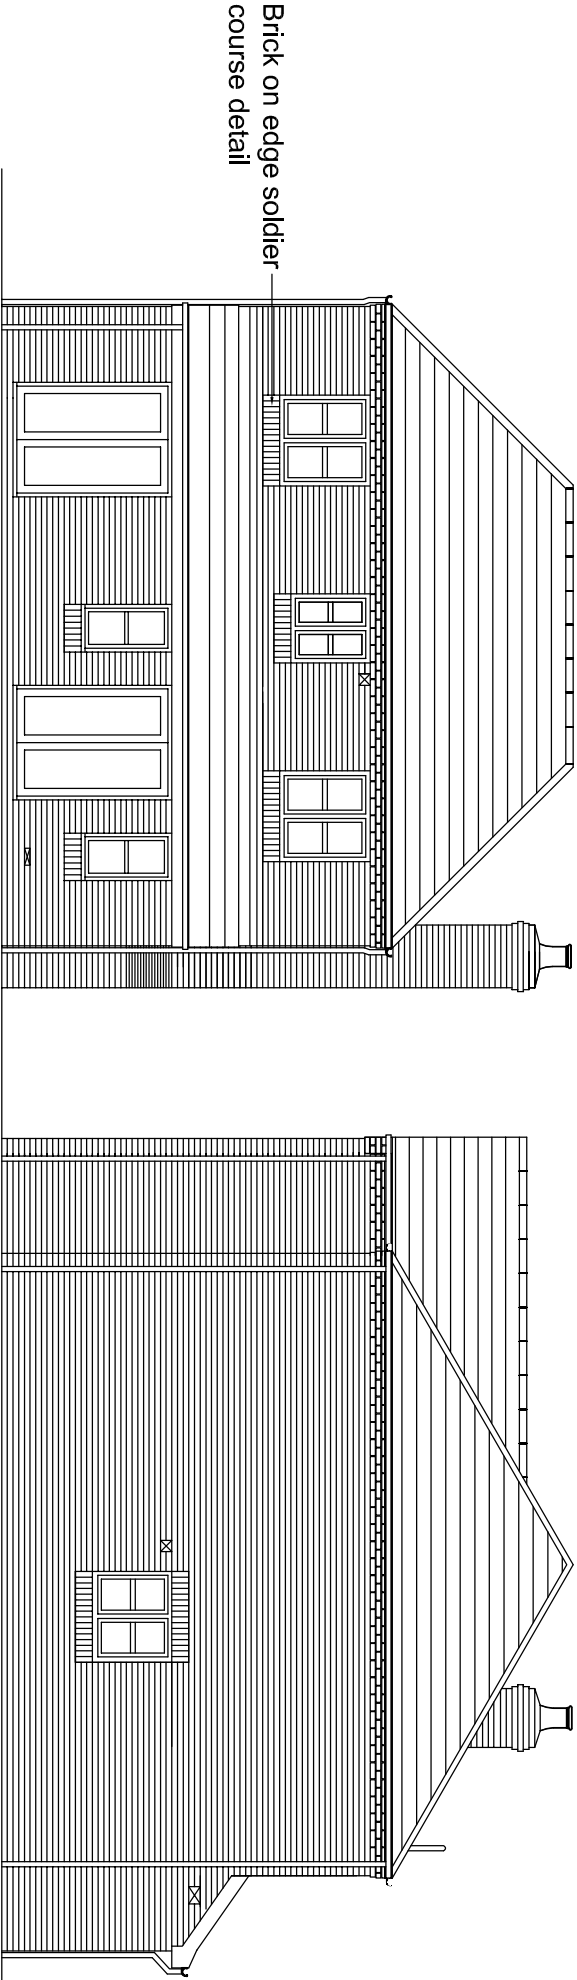

Rear Elevation

Side Elevation


MORRIS HOMES
Morris Homes (Group) Limited
Mortland House
Altrincham Road
Wilmslow
Cheshire SK9 5NW
Tel: (01625) 544 444
Fax: (0845) 833 1845

Job: 178
GREENHILL NURSERY, LIVERPOOL

Drawn: SLM
Checked: A3
Scale: 1:100 @ A3
Drawing: N276/PIHTWHA01
Rev: -

REV	DESCRIPTION	DATE	INT