



FRONT ELEVATION

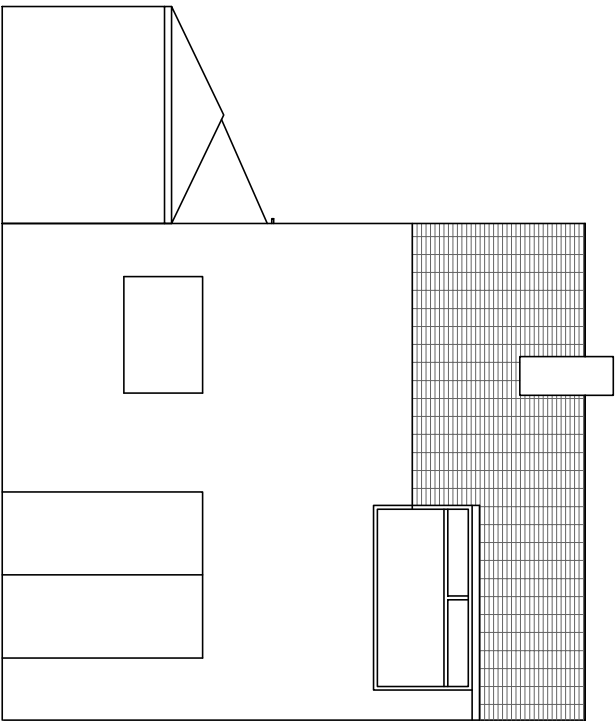


REAR ELEVATION

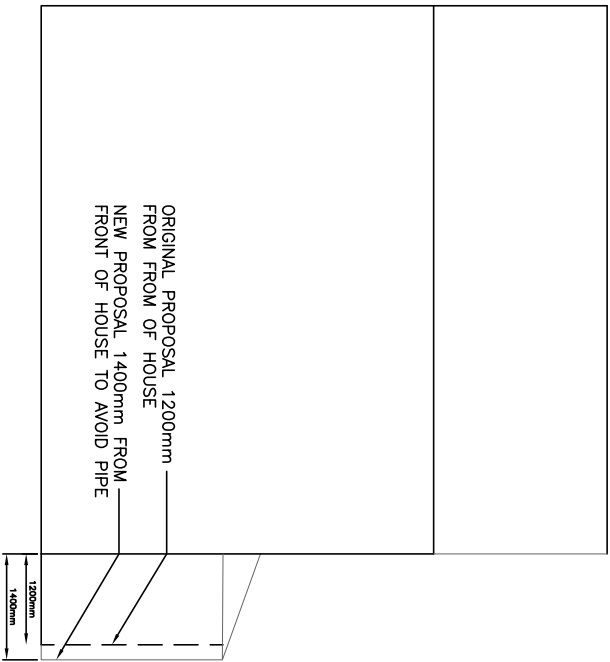


LEFT ELEVATION


ORIGINAL PLANNING
PERMISSION ELEVATIONS

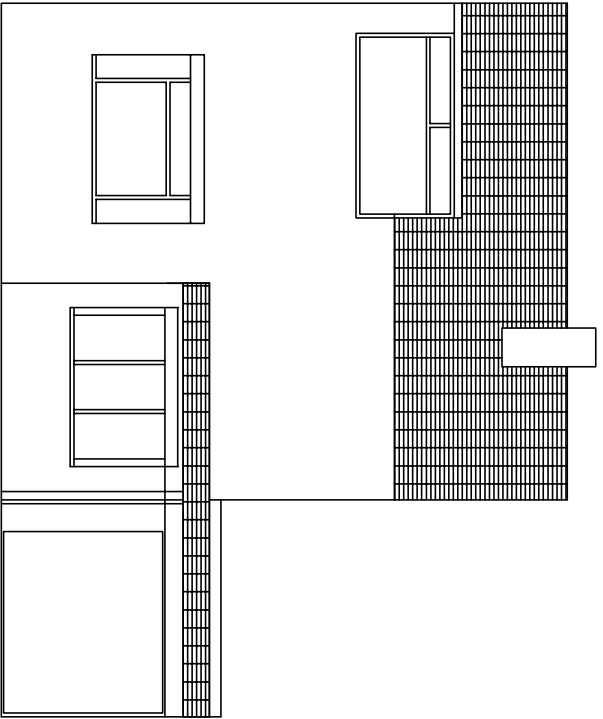

EXISTING FRONT ELEVATION

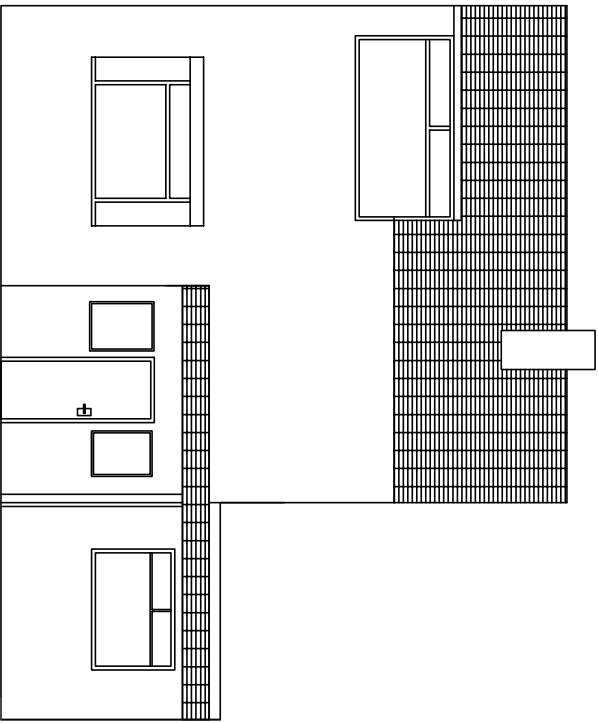

ORIGINAL PLANNING PERMISSION

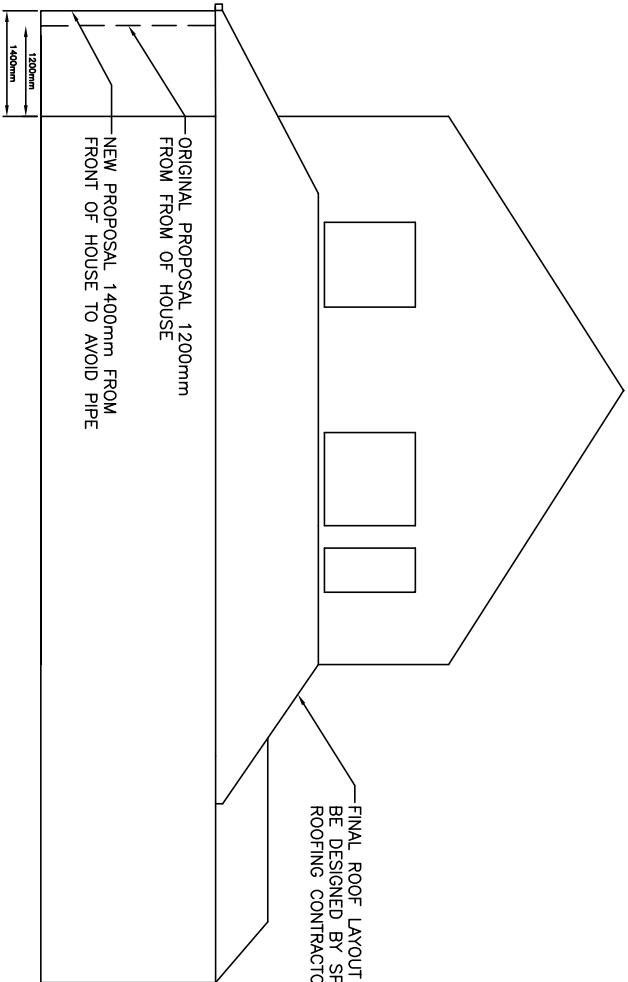

RIGHT ELEVATION

P3	13/05/15	REAR ELEVATION ADDED AT COUNCILS REQUEST
P2	12/05/15	PLAN AMENDED ON ADVICE FROM BUILDING CONTROL AFTER PERIMETER WAS DISCOVERED BELOW GROUND IN ORIGINAL POSITION OF PROPOSED NEW WALL
Revision	Date	Description
Client & Site		
4 YEW TREE CLOSE		
Title		
ELEVATION PROPOSED & EXISTING		
Date: JAN 15 Scale: 1:100 Size: A3 File: YTC Drawn: DCS Check: DCS		
Drawing No.	YTC - 01	Rev: P3

PLANNING