




FRONT ELEVATION

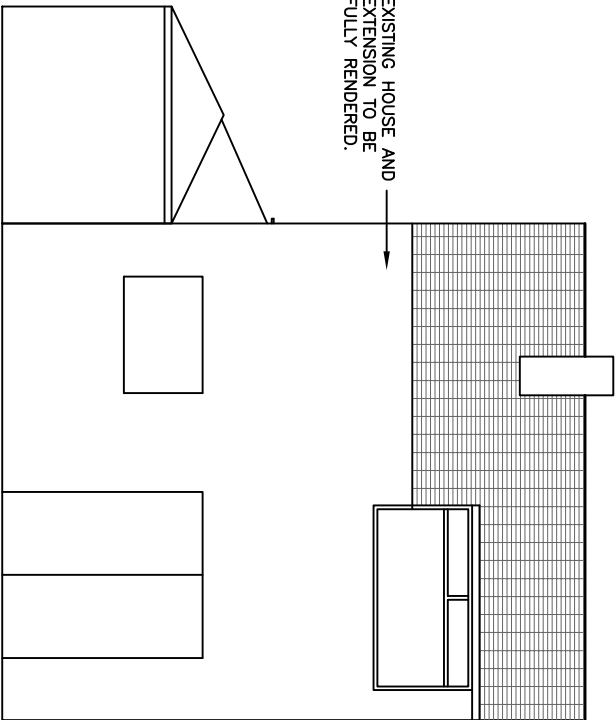

REAR ELEVATION

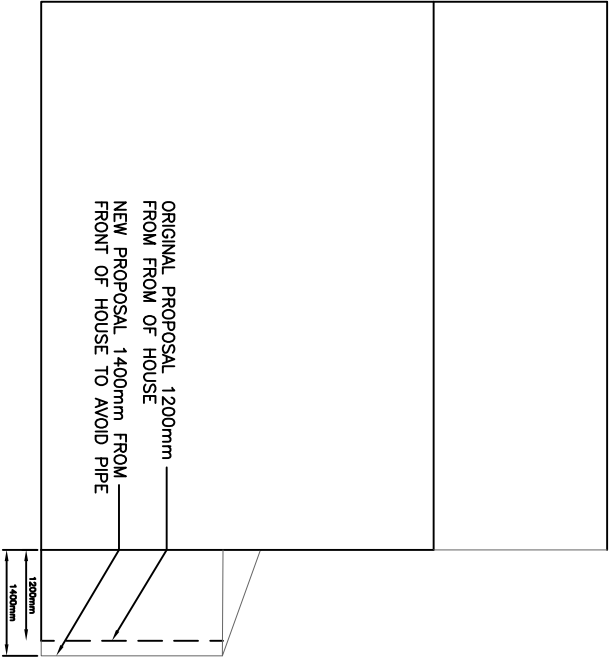


LEFT ELEVATION

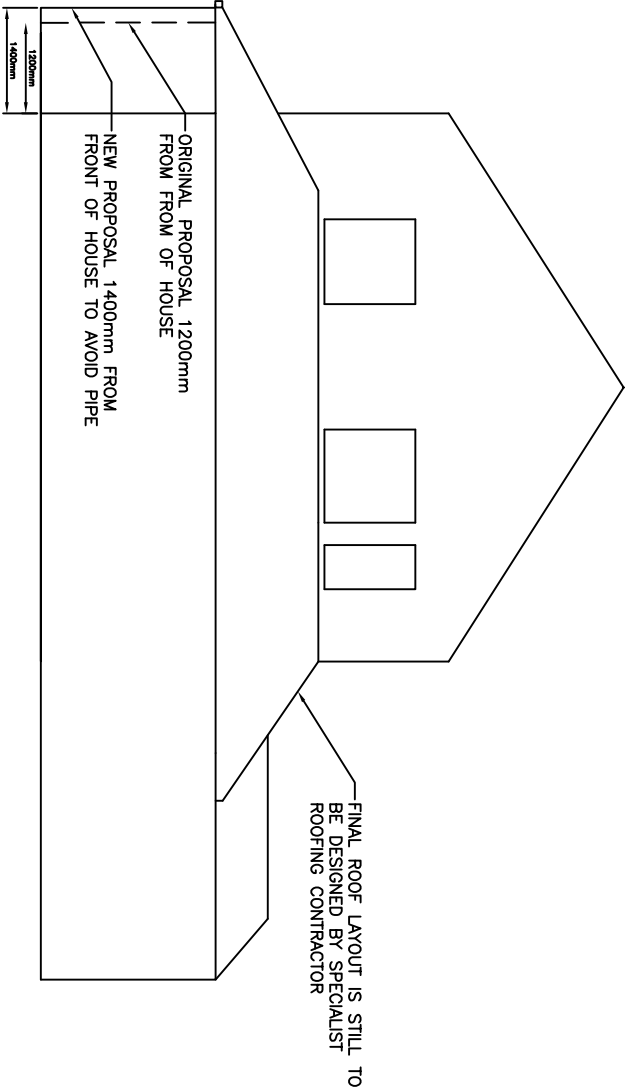


RIGHT ELEVATION

FINAL ROOF LAYOUT IS STILL TO BE DESIGNED BY SPECIALIST ROOFING CONTRACTOR

ORIGINAL PLANNING
PERMISSION ELEVATIONS

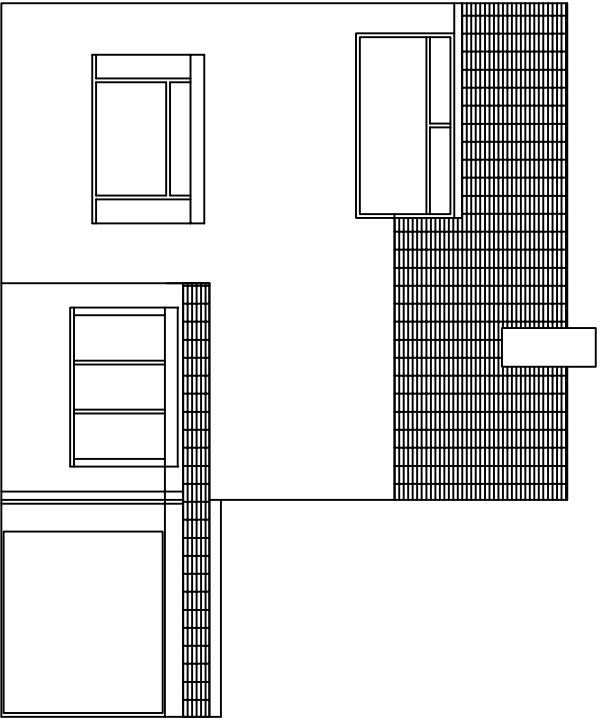

EXISTING FRONT ELEVATION

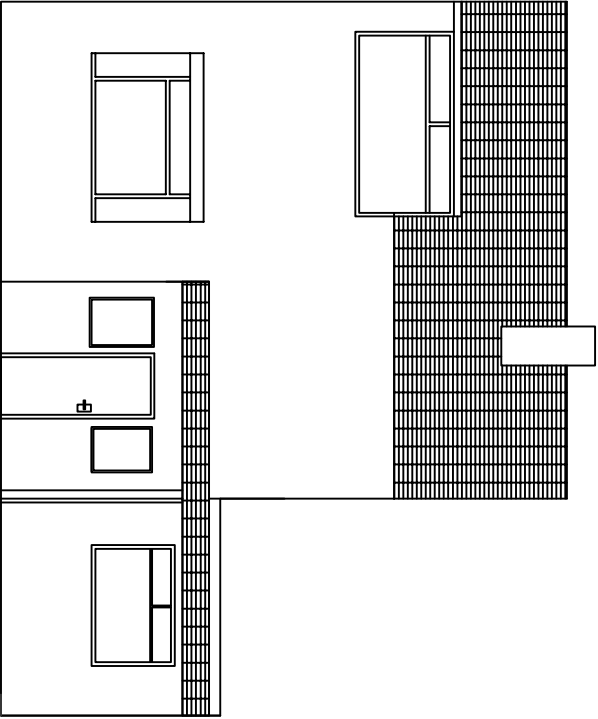

ORIGINAL PLANNING PERMISSION

P4		18/06/15	NOTE ON FINAL FINISH ADDED
P3		13/05/15	REAR ELEVATION ADDED AT COUNCIL'S REQUEST
P2		12/05/15	PLAN AMENDED ON ADVICE FROM BUILDING CONTROL AFTER PREWORK WAS DISCOVERED BELOW GROUND IN ORIGINAL POSITION OF PROPOSED NEW WALL
Revision	Date	Description	
Client & Site			
4 YEW TREE CLOSE			
Title			
ELEVATION PROPOSED & EXISTING			
Date: JAN 15 Scale: 1:100 Size: A3 File: YTC Drawn: DCS Check: DCS			
Drawing No. YTC - 01		Rev:	P4

PLANNING