



ORIGINAL PLANNING PROPOSAL

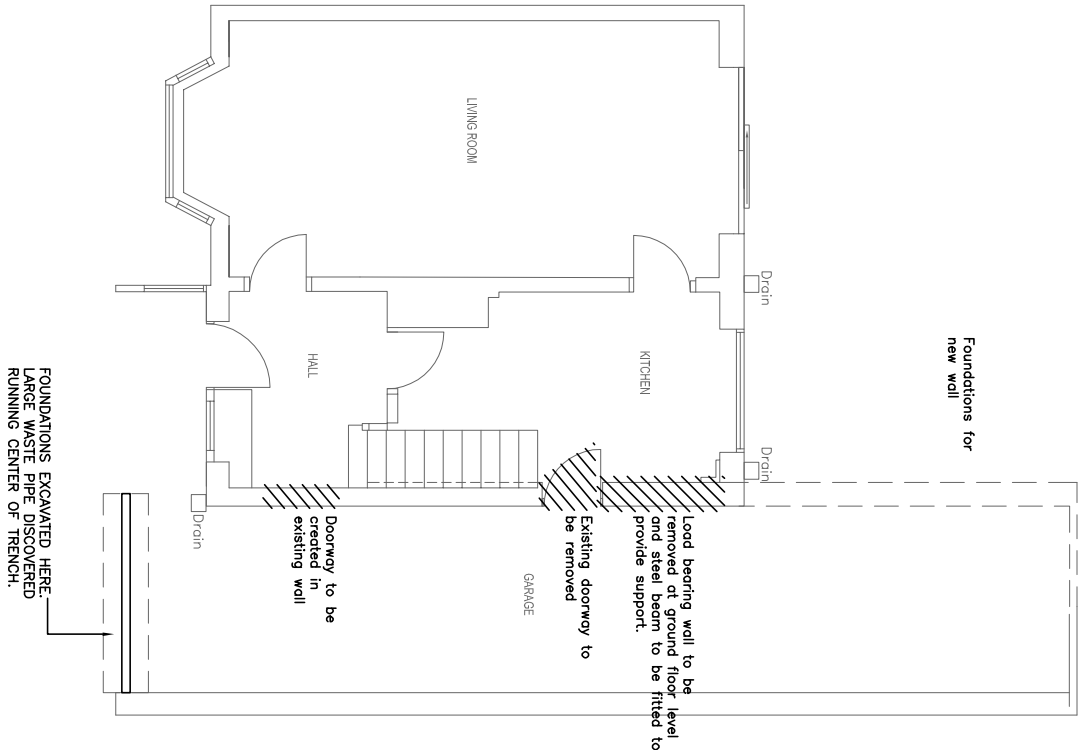

CURRENT STAGE OF WORKS

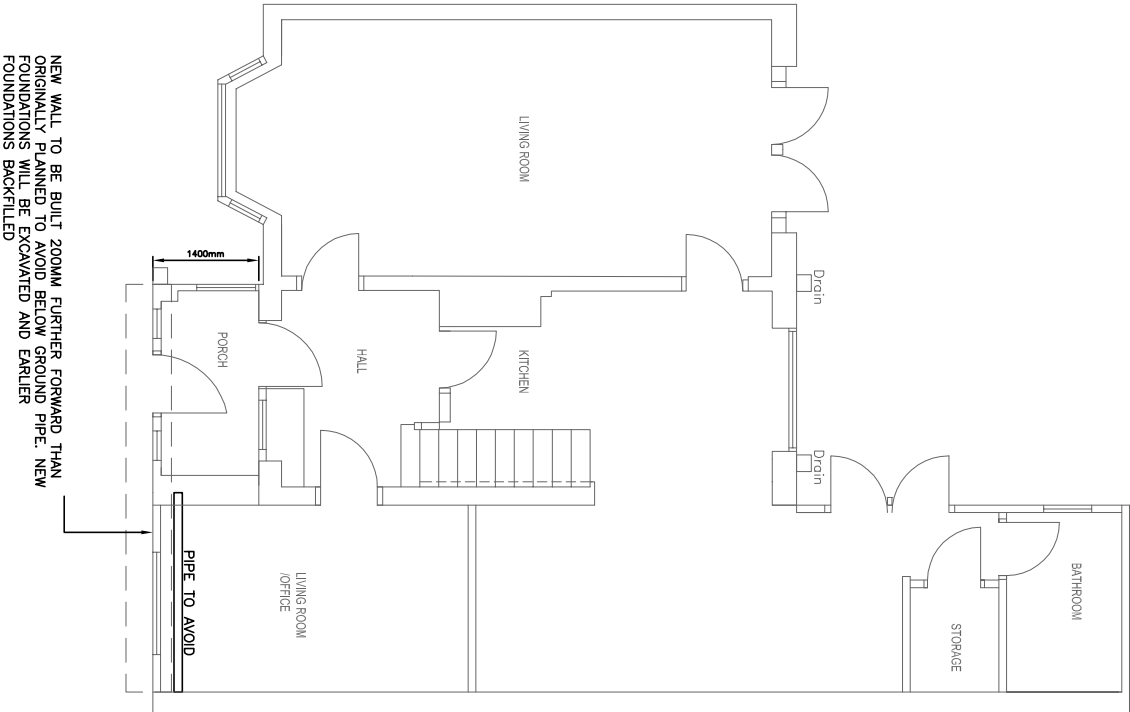

NEW PROPOSAL



Revision	Date	Description
P3	13/05/15	FLOOR PLAN AMENDED TO SHOW PROPOSAL OF LIVING ROOM/OFFICE WHICH WAS MISSING PREVIOUS REVISION
P2	12/05/15	PLAN AMENDED ON ADVICE FROM BUILDING CONTROL AFTER PREWORK WAS DISCOVERED BELOW GROUND IN ORIGINAL POSITION OF PROPOSED NEW WALL
Client & Site		
4 YEW TREE CLOSE		
Title		
FLOOR PLANS EXISTING, DEMOLITION AND PROPOSED		
Date: JAN 15 Scale: 1:100 Size: A3 File: YTC Drawn: DCS Check: DCS		
Drawing No.	YTC - 02	Rev:
		P3

PLANNING