




RIGHT ELEVATION
SCALE 1:100

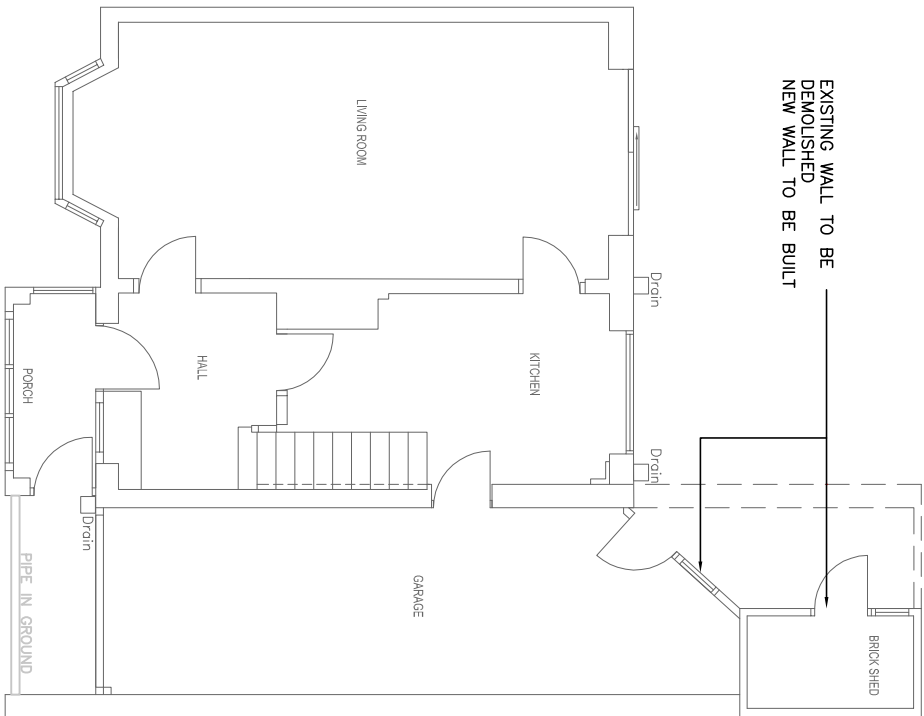


EXISTING PLAN VIEW
SCALE 1:100

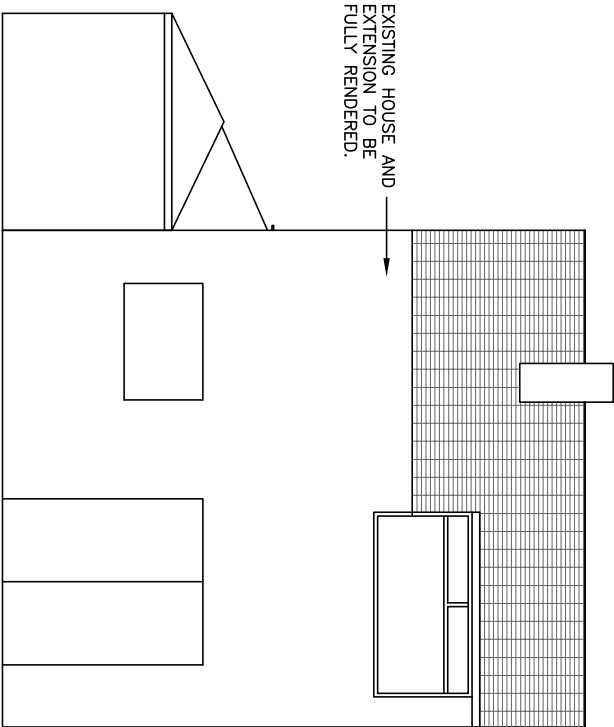

REAR ELEVATION
SCALE 1:100

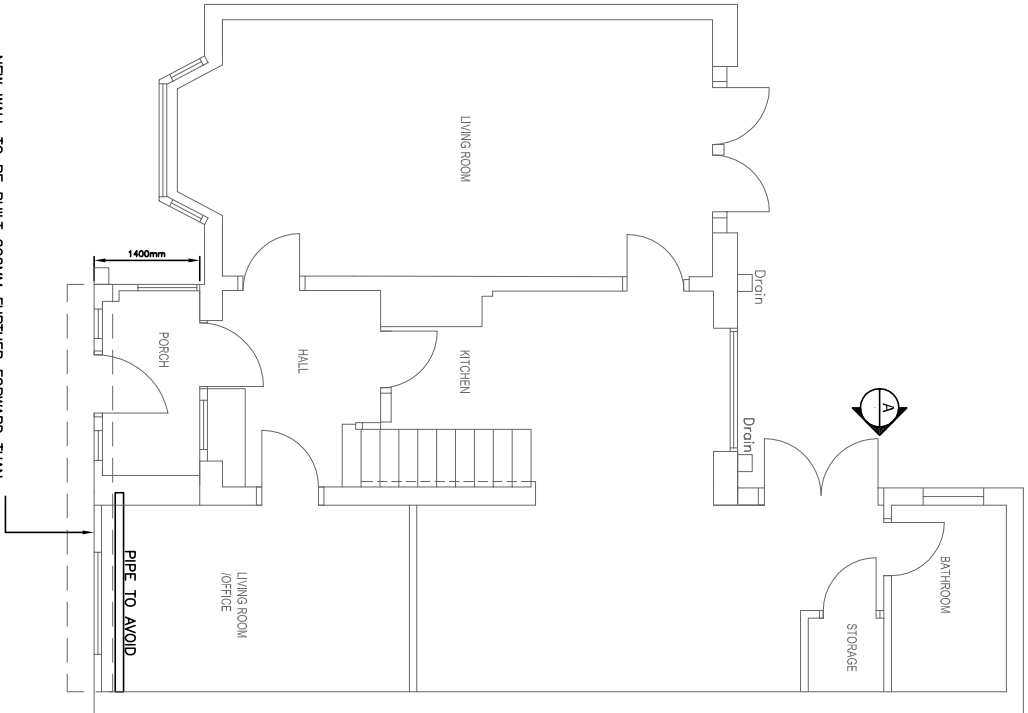

PLAN VIEW
SCALE 1:100

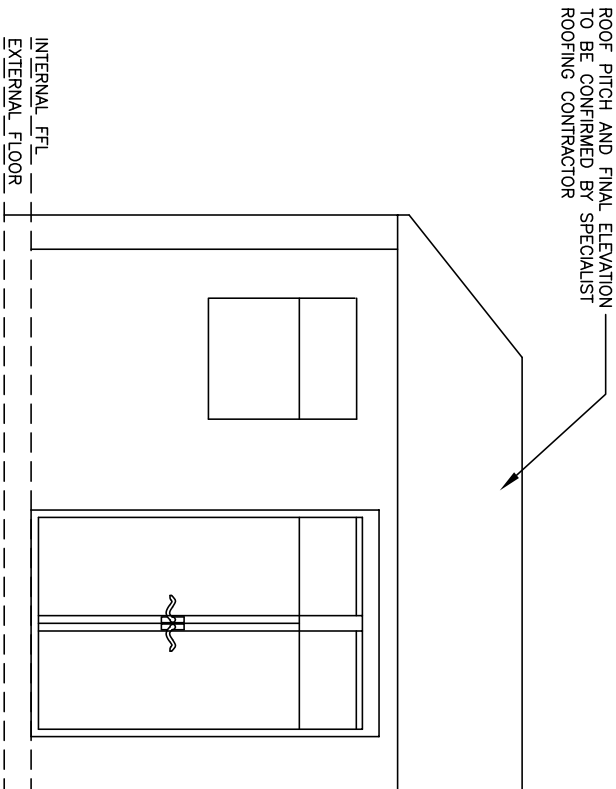

ELEVATION A
SCALE 1:50

Revision	Date	Description
4	YEW TREE CLOSE	
SIDE ELEVATION OF REAR EXTENSION		
Title		
Date: JAN 15 Scale: 1:100 Size: A3 File: YTC Drawn: DCS Check: DCS		
Drawing No. YTC - 03		Rev: P1

PLANINING