

PROPOSED SITE PLAN

(1:100)

The drawings comply with TEF & Vodafone Standard ICNIRP guidelines.
Designed in accordance with Cornerstone document: CORN/09/006

ALL DIMENSIONS ARE IN mm UNLESS NOTED OTHERWISE

N.G.R | E: 340337 N: 365271

CONCESSION REQUIRED | NO

NOTES:

13PT 0636

05 MAR 2013

REV	MODIFICATION	BY	CH	DATE
A	Issued for Approval	RS	RB	08.02.2013



Clarke Telecom

Head Office:
Power House, Senator Point,
South Boundary Road,
Knowsley Industrial Park,
Liverpool, L33 7BR
Tel: 0151 5464446
Fax: 0151 5471250

Design Office:
Preston, 125, Stock Lane,
Chesham, Oxford, O19 8EJ
Tel: 0161 785 4500
Fax: 0161 785 4501
Web: www.clarke-energy.com



vodafone

CTIL

Cell Name	GRASSEDALE	Opt.	-
Cell ID No			
CTIL	TEF	VF	
(ID) 130168	(TEF) -	(VF) 45120	

Site Address / Contact Details


LONG LANE
OUTSIDE LONG LANE RECREATION GROUND
LIVERPOOL
MERSEYSIDE
L19 6PN

Drawing Title:
PROPOSED SITE PLAN

Purpose of Issue:
PLANNING

Drawing Number:
201

Surveyed By:	DMD MCKEE	Original Sheet Size:	A3	Issue:	A
Drawn:	RS	Date:	08.02.2013	Checked:	RB
				Date:	08.02.2013

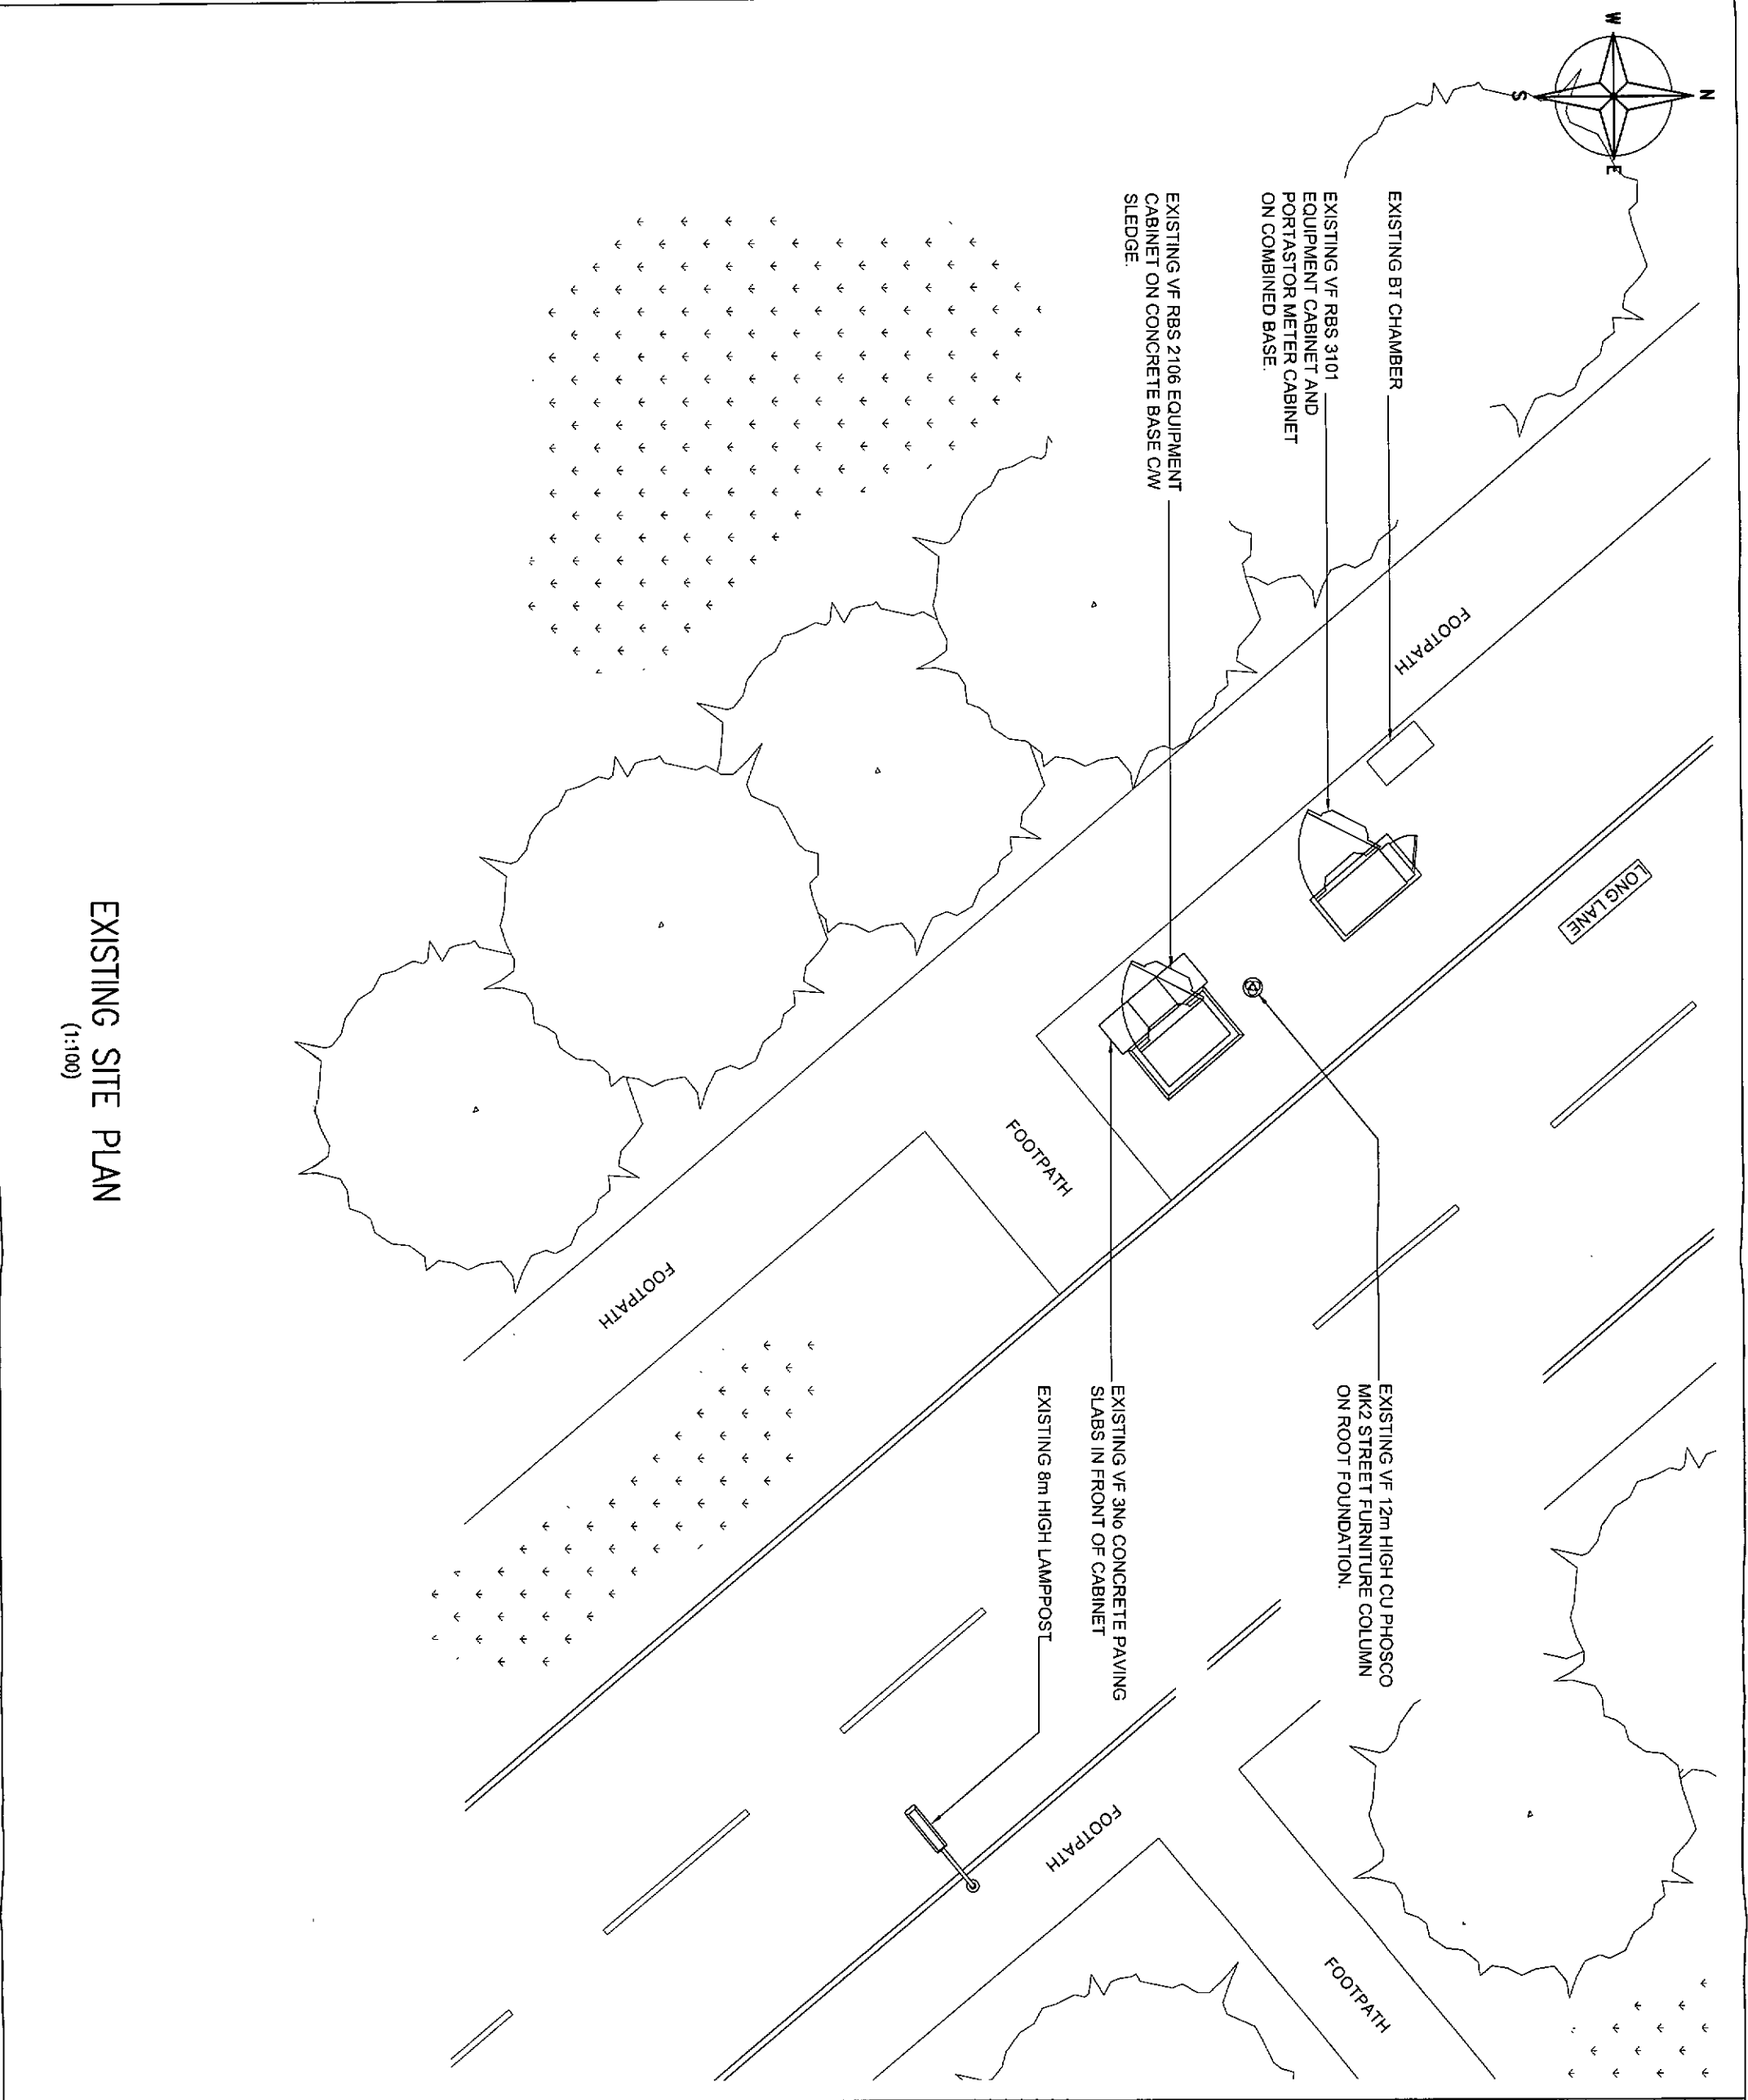

EXISTING SITE PLAN
(1:100)

ALL DIMENSIONS ARE IN mm UNLESS NOTED OTHERWISE

N.G.R. E: 340337 N: 385271

CONCESSION REQUIRED NO

NOTES:

13PT 0636

05 MAR 2013

Head Office:	
Power House, Senior Point,	
South Boundary Road,	
Knowsley Industrial Park,	
Liverpool L33 7RR	
Tel: 0151 5464446	
Fax: 0151 5471250	
Design Office:	
Perrington House, Stock Lane,	
Chadderton, Oldham, OL9 8EY	
Tel: 0161 785 4500	
Fax: 0161 785 4501	
Web: www.clarke-energy.com	

Clarke

THINCOM

Cell Name

GRASSENDAL

Cell ID No

CTIL

TEF

VF

(ID) 130168 (TEF) - (VF) 45120

Site Address / Contact Details

LONG LANE

OUTSIDE LONG LANE RECREATION GROUND

LIVERPOOL

MERSEYSIDE

L19 6PN

Drawing Title:

EXISTING SITE PLAN

Purpose of Issue:

PLANNING

Drawing Number:

200

Drawn By:

DAVID MCKEE

Original Sheet Size:

A3

Issue:

A

Drawn:

RS

Date:

08.02.2013

Checked:

RB

Date:


08.02.2013

ALL DIMENSIONS ARE IN mm UNLESS NOTED OTHERWISE			
N.G.R	E: 340337 N: 385271		
CONCESSION REQUIRED		NO	
NOTES:			

73PT 0636

05 MAR 2013

REV	MODIFICATION	BY	CH	DATE
A	Issued for Approval	RS	RB	08.02.2013



CLARKE
TELECOM

Head Office:
Power Highway, Sanderfoot,
South Boundary Road,
Knowsley Industrial Park,
Liverpool, L33 7RR
Tel: 0151 5484446
Fax: 0151 5471250

Design Office:
Bartington House, 25 Stock Lane,
Chadderton, Oldham, OL9 8EY
Tel: 0161 785 4500
Fax: 0161 785 4501
Web: www.clarke-entelco.com

Cell Name		Opt.
GRASSENDAL		-
Cell ID No		
CTIL	TEF	VF
(ID) 130168	(TEF) -	(VF) 45120
Site Address / Contact Details		
LONG LANE OUTSIDE LONG LANE RECREATION GROUND LIVERPOOL MERSEYSIDE L19 6PN		
Drawing Title: EXISTING SITE ELEVATION		
Purpose of Issue: PLANNING		
Drawing Number: 300		
Surveyed By: DAVID MCKEE	Original Sheet Size: A3	Issue
Drawn: RS	Date: 08.02.2013	Checked: RB
		Date: 08.02.2013
		A

ALL DIMENSIONS ARE IN mm UNLESS NOTED OTHERWISE

N.G.R E: 340337 N: 385271


CONCESSION REQUIRED NO

NOTES:

13PT 0836

05 MAR 2013


REV	MODIFICATION	BY	CH	DATE
A	Issued for Approval	RS	RB	08.02.2013



**CLARKE
THINCOR**

Head Office:
Power House, Sendor Point,
South Boundary Road,
Kingsley Industrial Park,
Liverpool, L33 7HR
Tel: 0151 5464446
Fax: 0151 5471250
Design Office:
Parrington House, Stock Lane,
Chadderton, Oldham, OL9 5EY
Tel: 0161 785 4500
Fax: 0161 785 4501
Web: www.clarke-energy.com

Cell Name		Opt.
GRASSENDAL		-
Cell ID No		
CTIL	TEF	VF
(ID) 130168	(TEF) -	(VF) 45120
Site Address / Contact Details		
LONG LANE OUTSIDE LONG LANE RECREATION GROUND LIVERPOOL MERSEYSIDE L19 6PN		
Drawing Title: PROPOSED SITE ELEVATION		
Purpose of Issue: PLANNING		
Drawing Number: 301		
Surveyed By: DAVID MCKEE	Original Sheet Size: A3	Issue:
Drawn: RS	Date: 08.02.2013	Checked: RB
Date: 08.02.2013		Issue: A

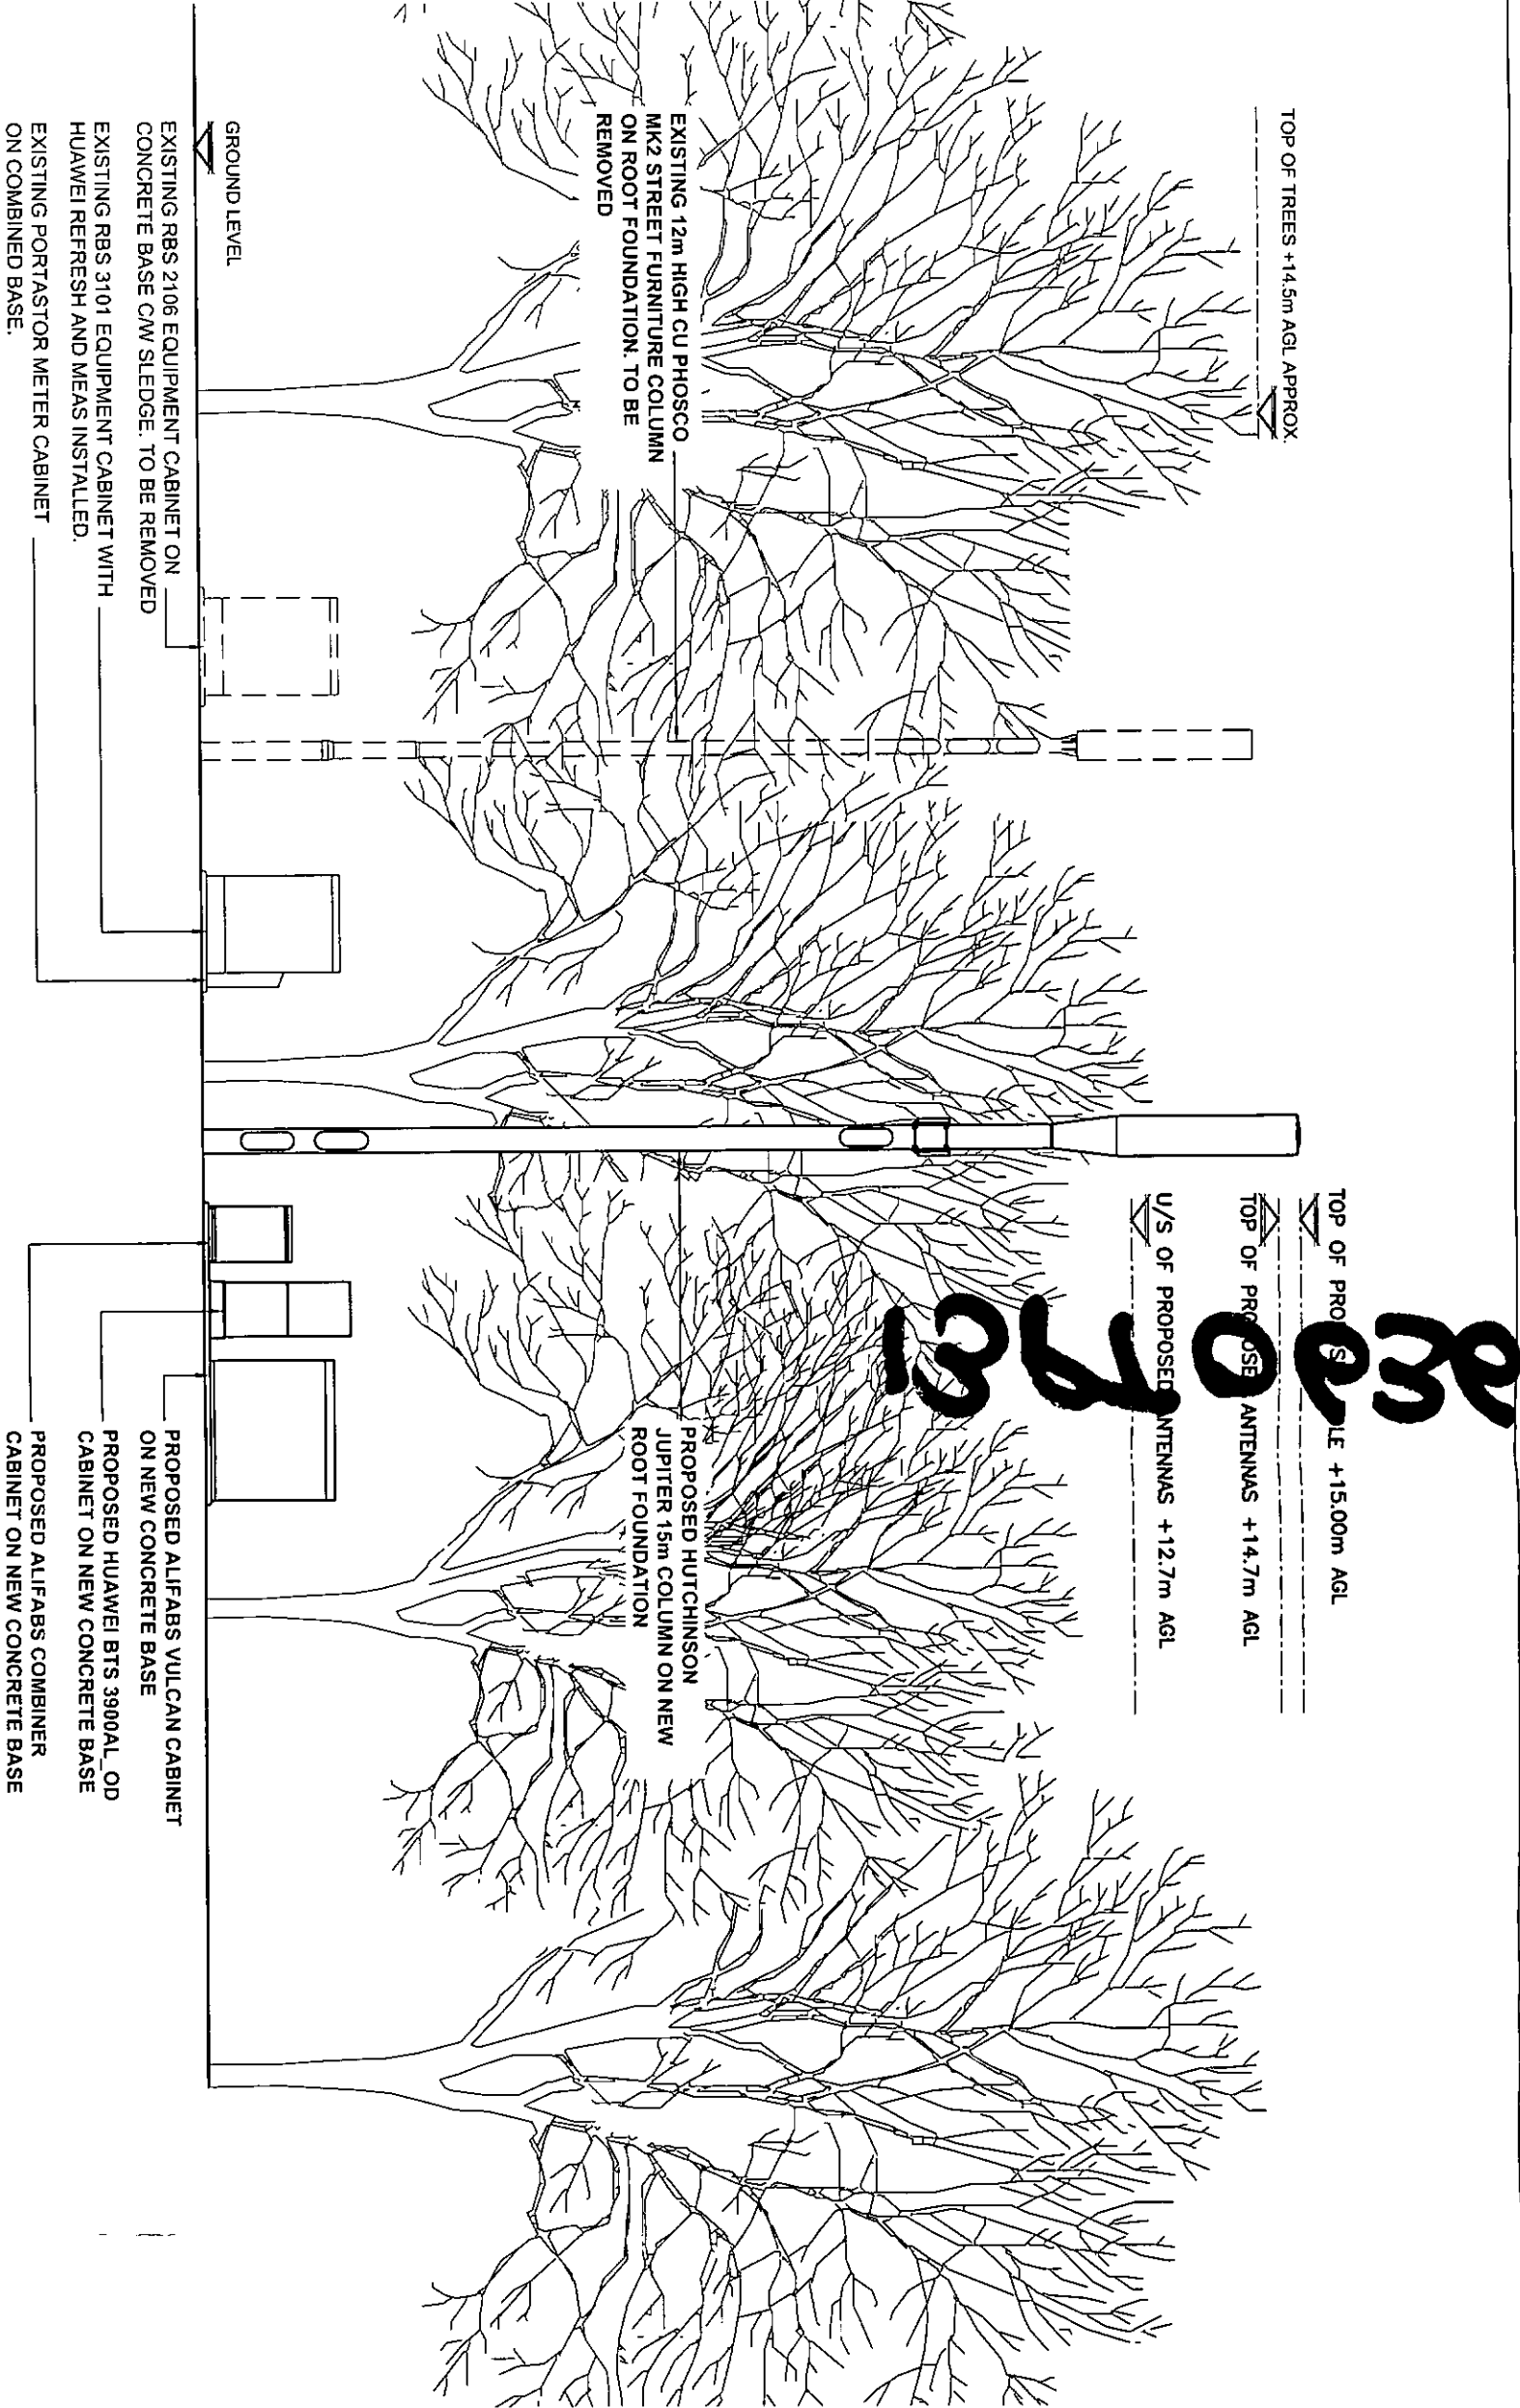

PROPOSED NORTH-EAST ELEVATION

(1:100)

The drawings comply with TEF & Vodafone Standard ICNIRP guidelines.
Designed in accordance with Cornerstone document: CORN09/006