



WEST SIDE ELEVATION




EAST SIDE ELEVATION

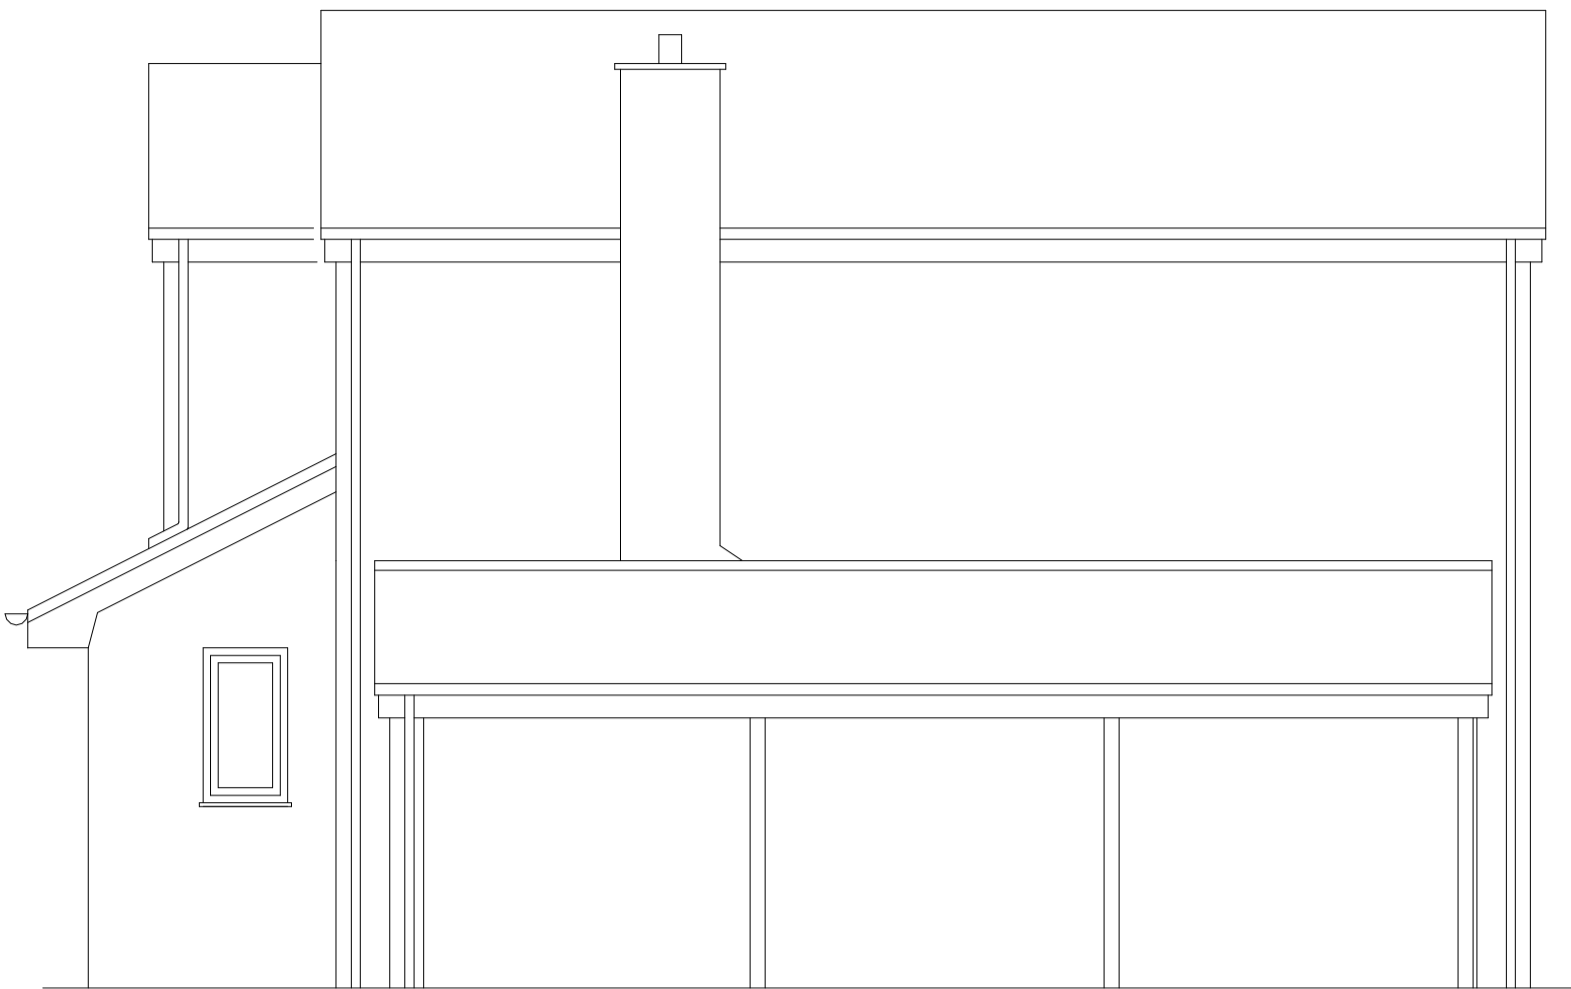

REAR ELEVATION

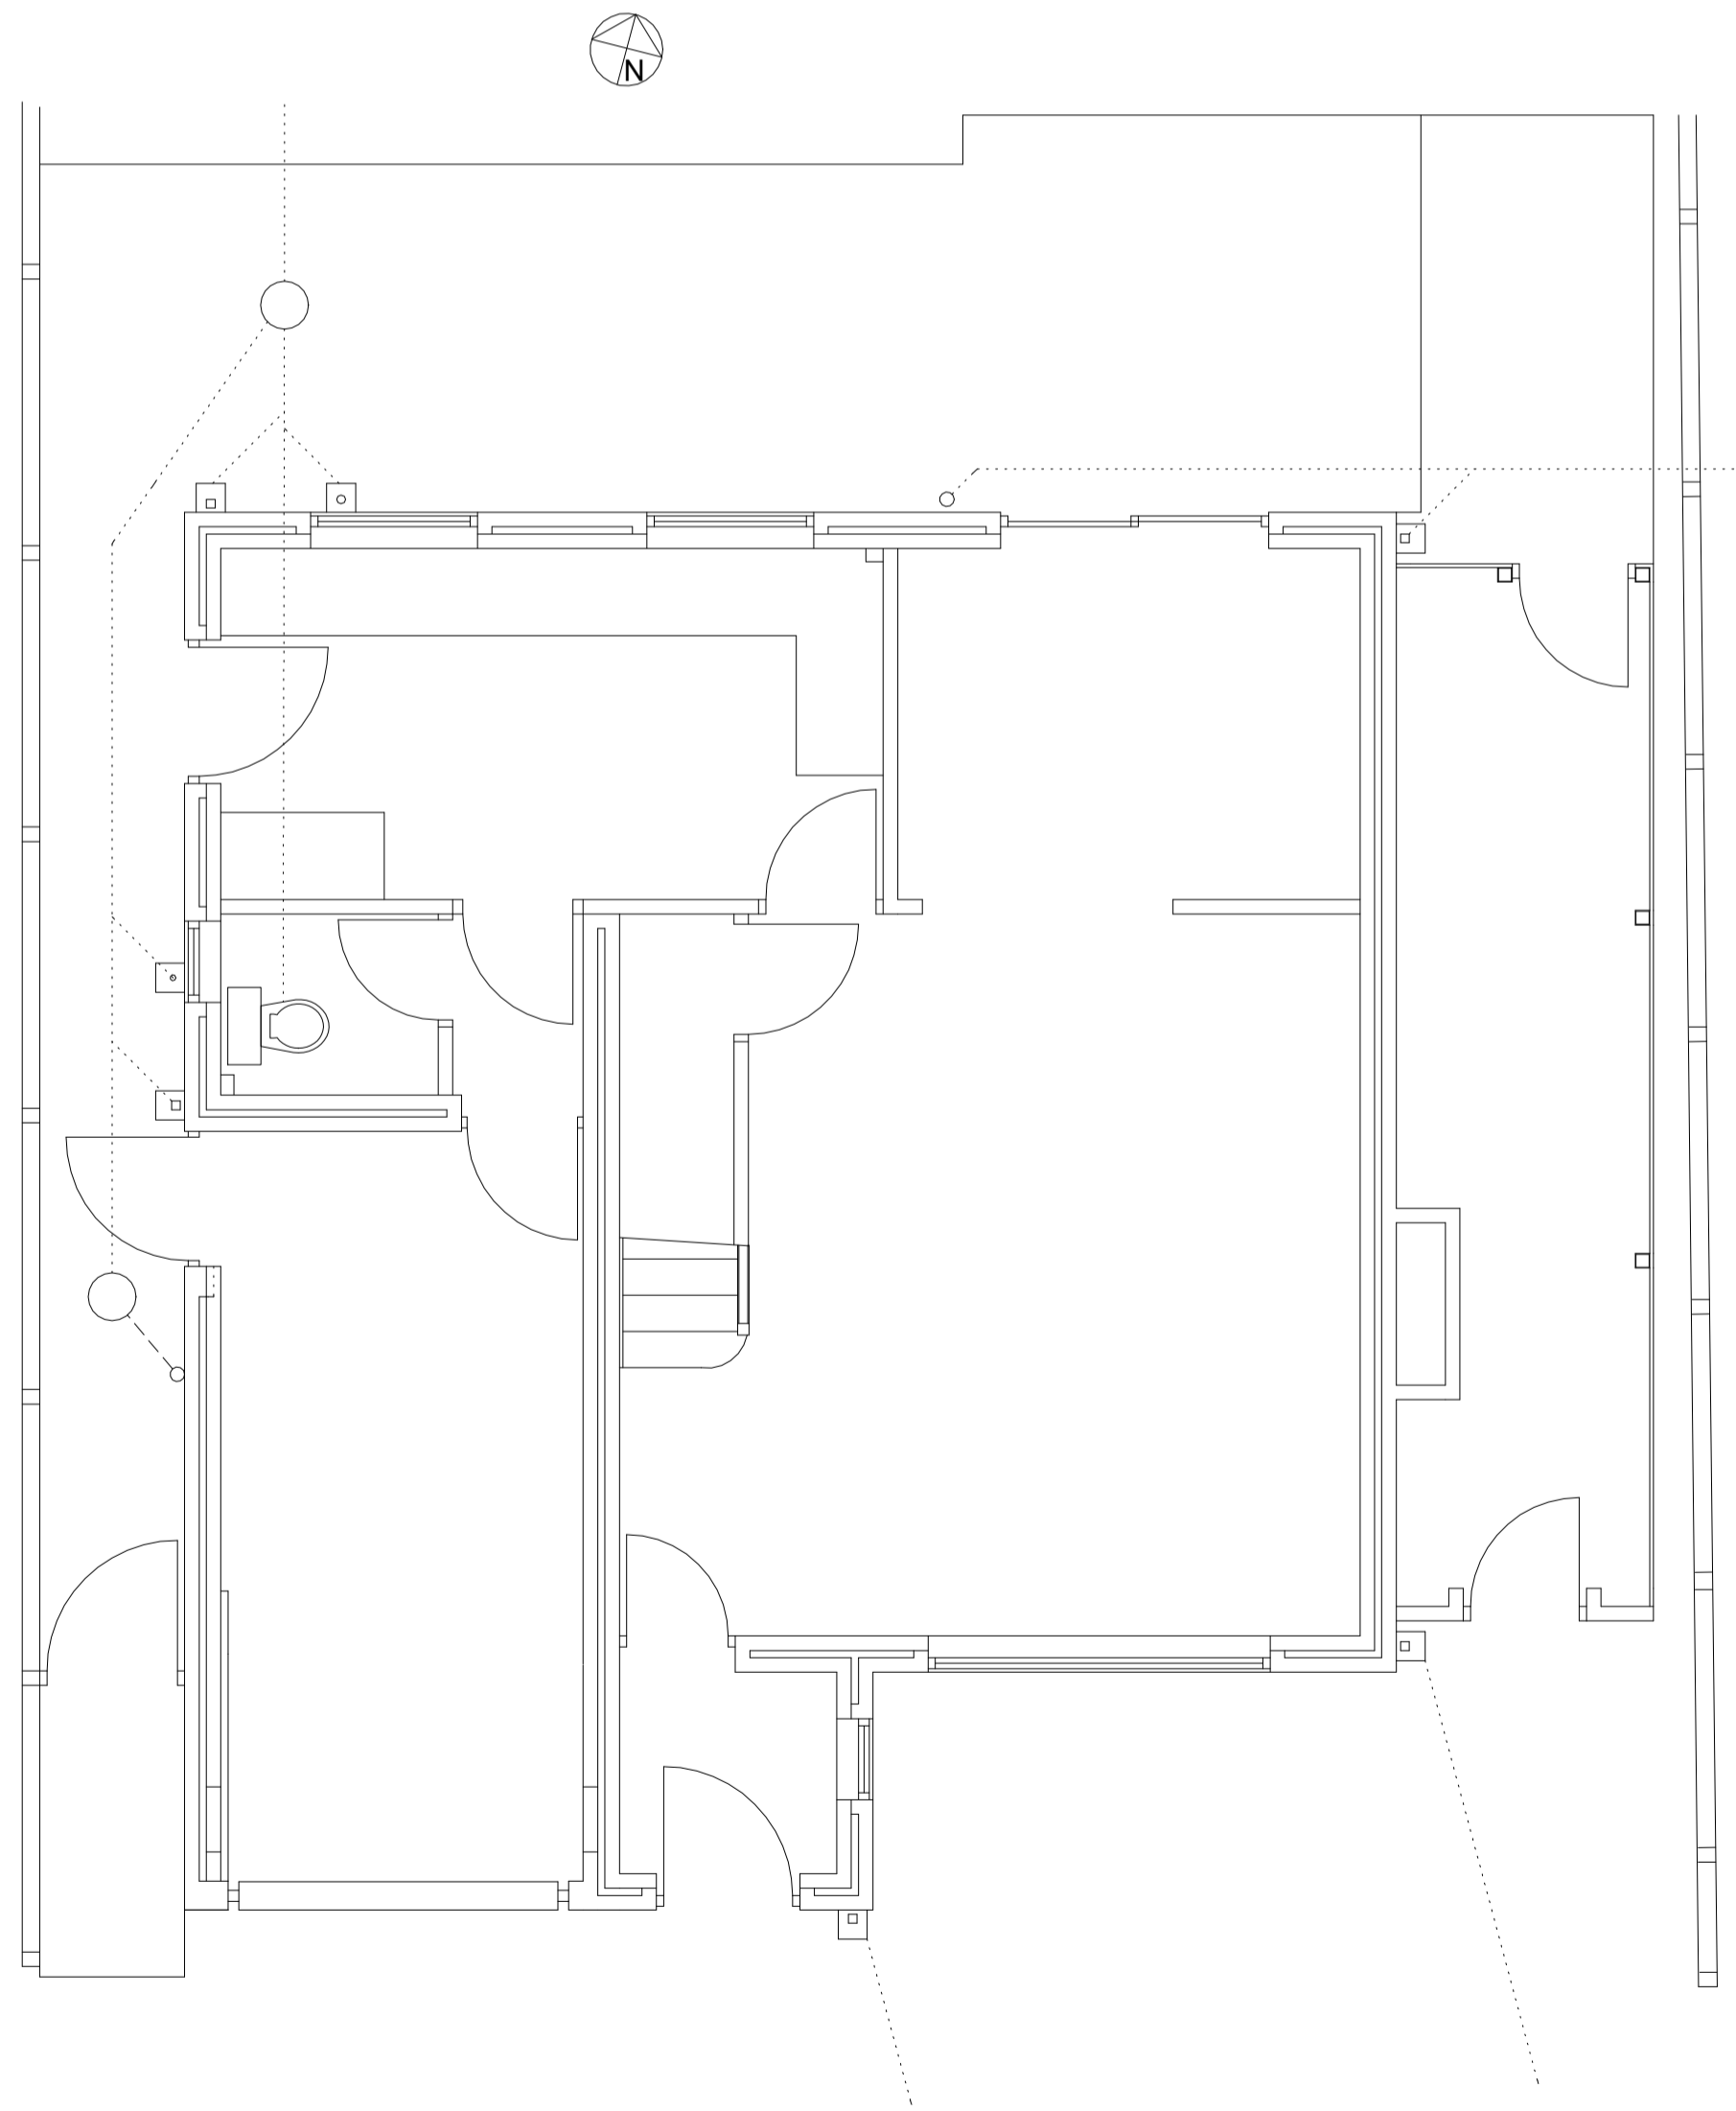

GROUND FLOOR PLAN

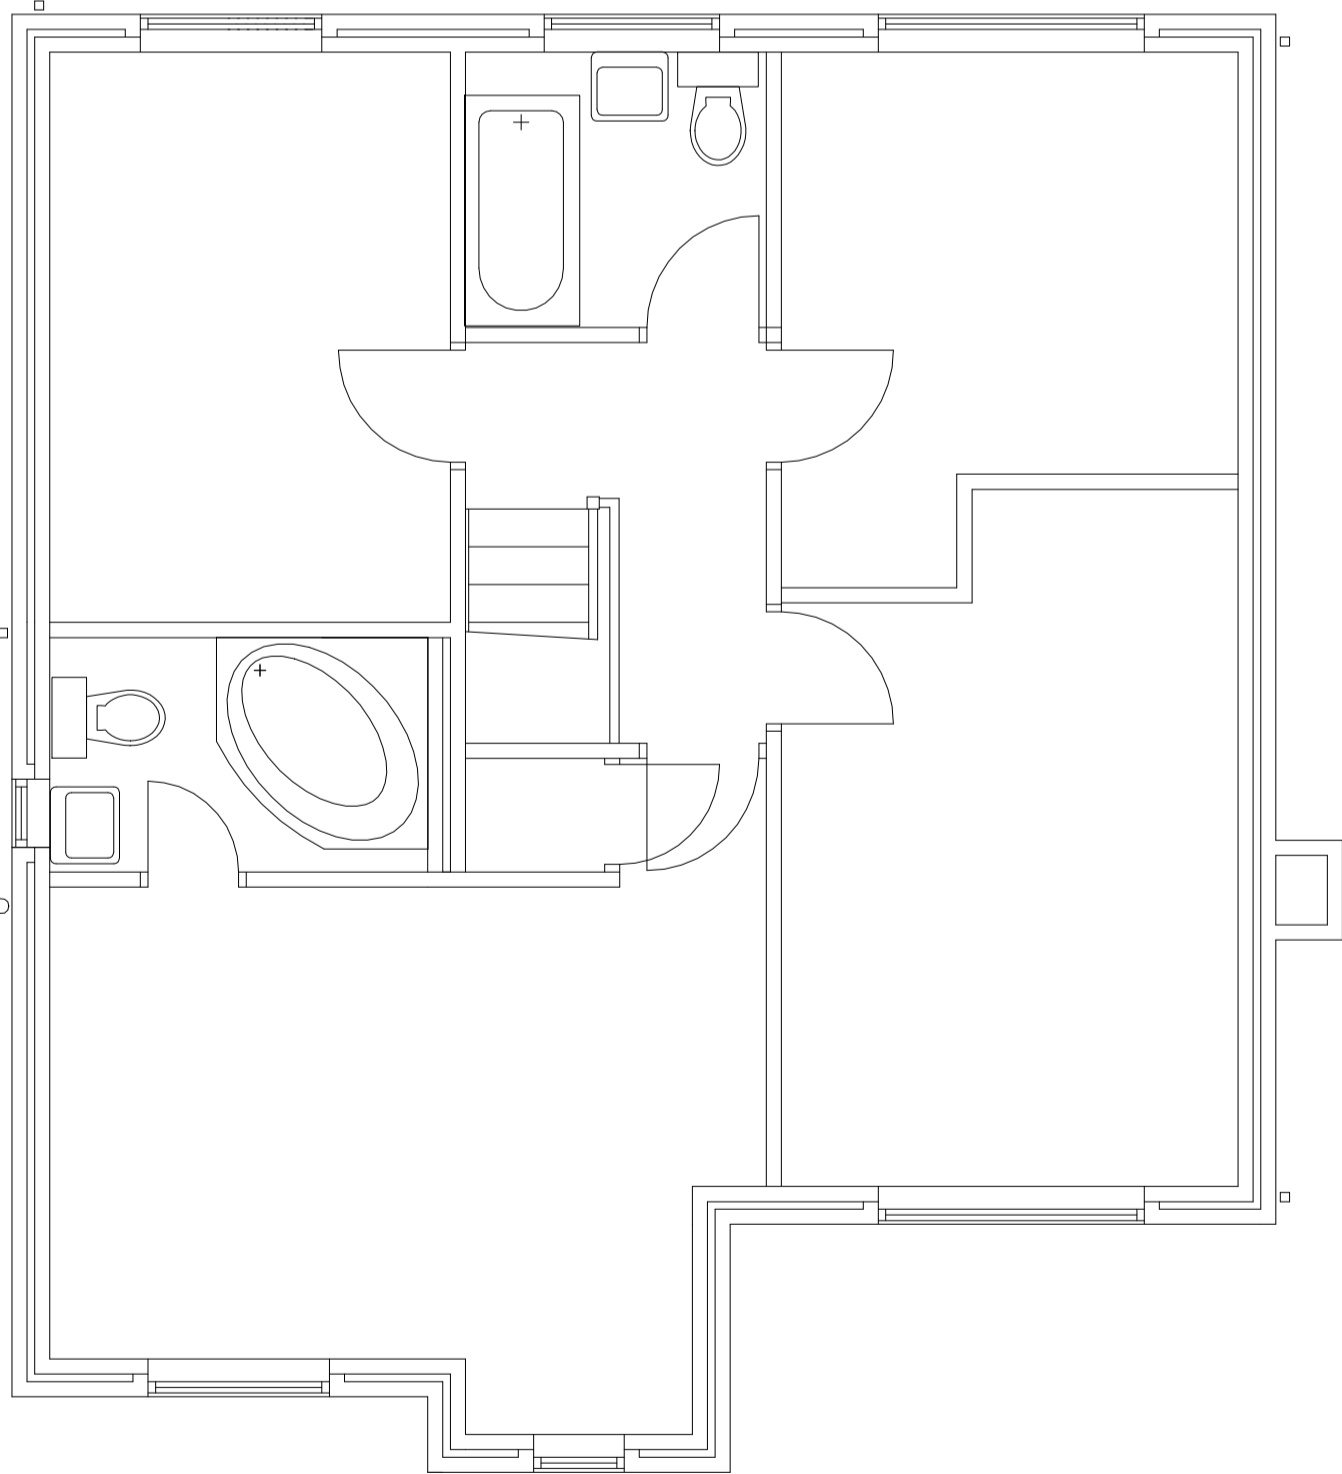

FIRST FLOOR PLAN



FRONT ELEVATION

Existing Plans and Elevations	
57 THE BEECHES LIVERPOOL	
Drawing No 01	Scale 1:50