


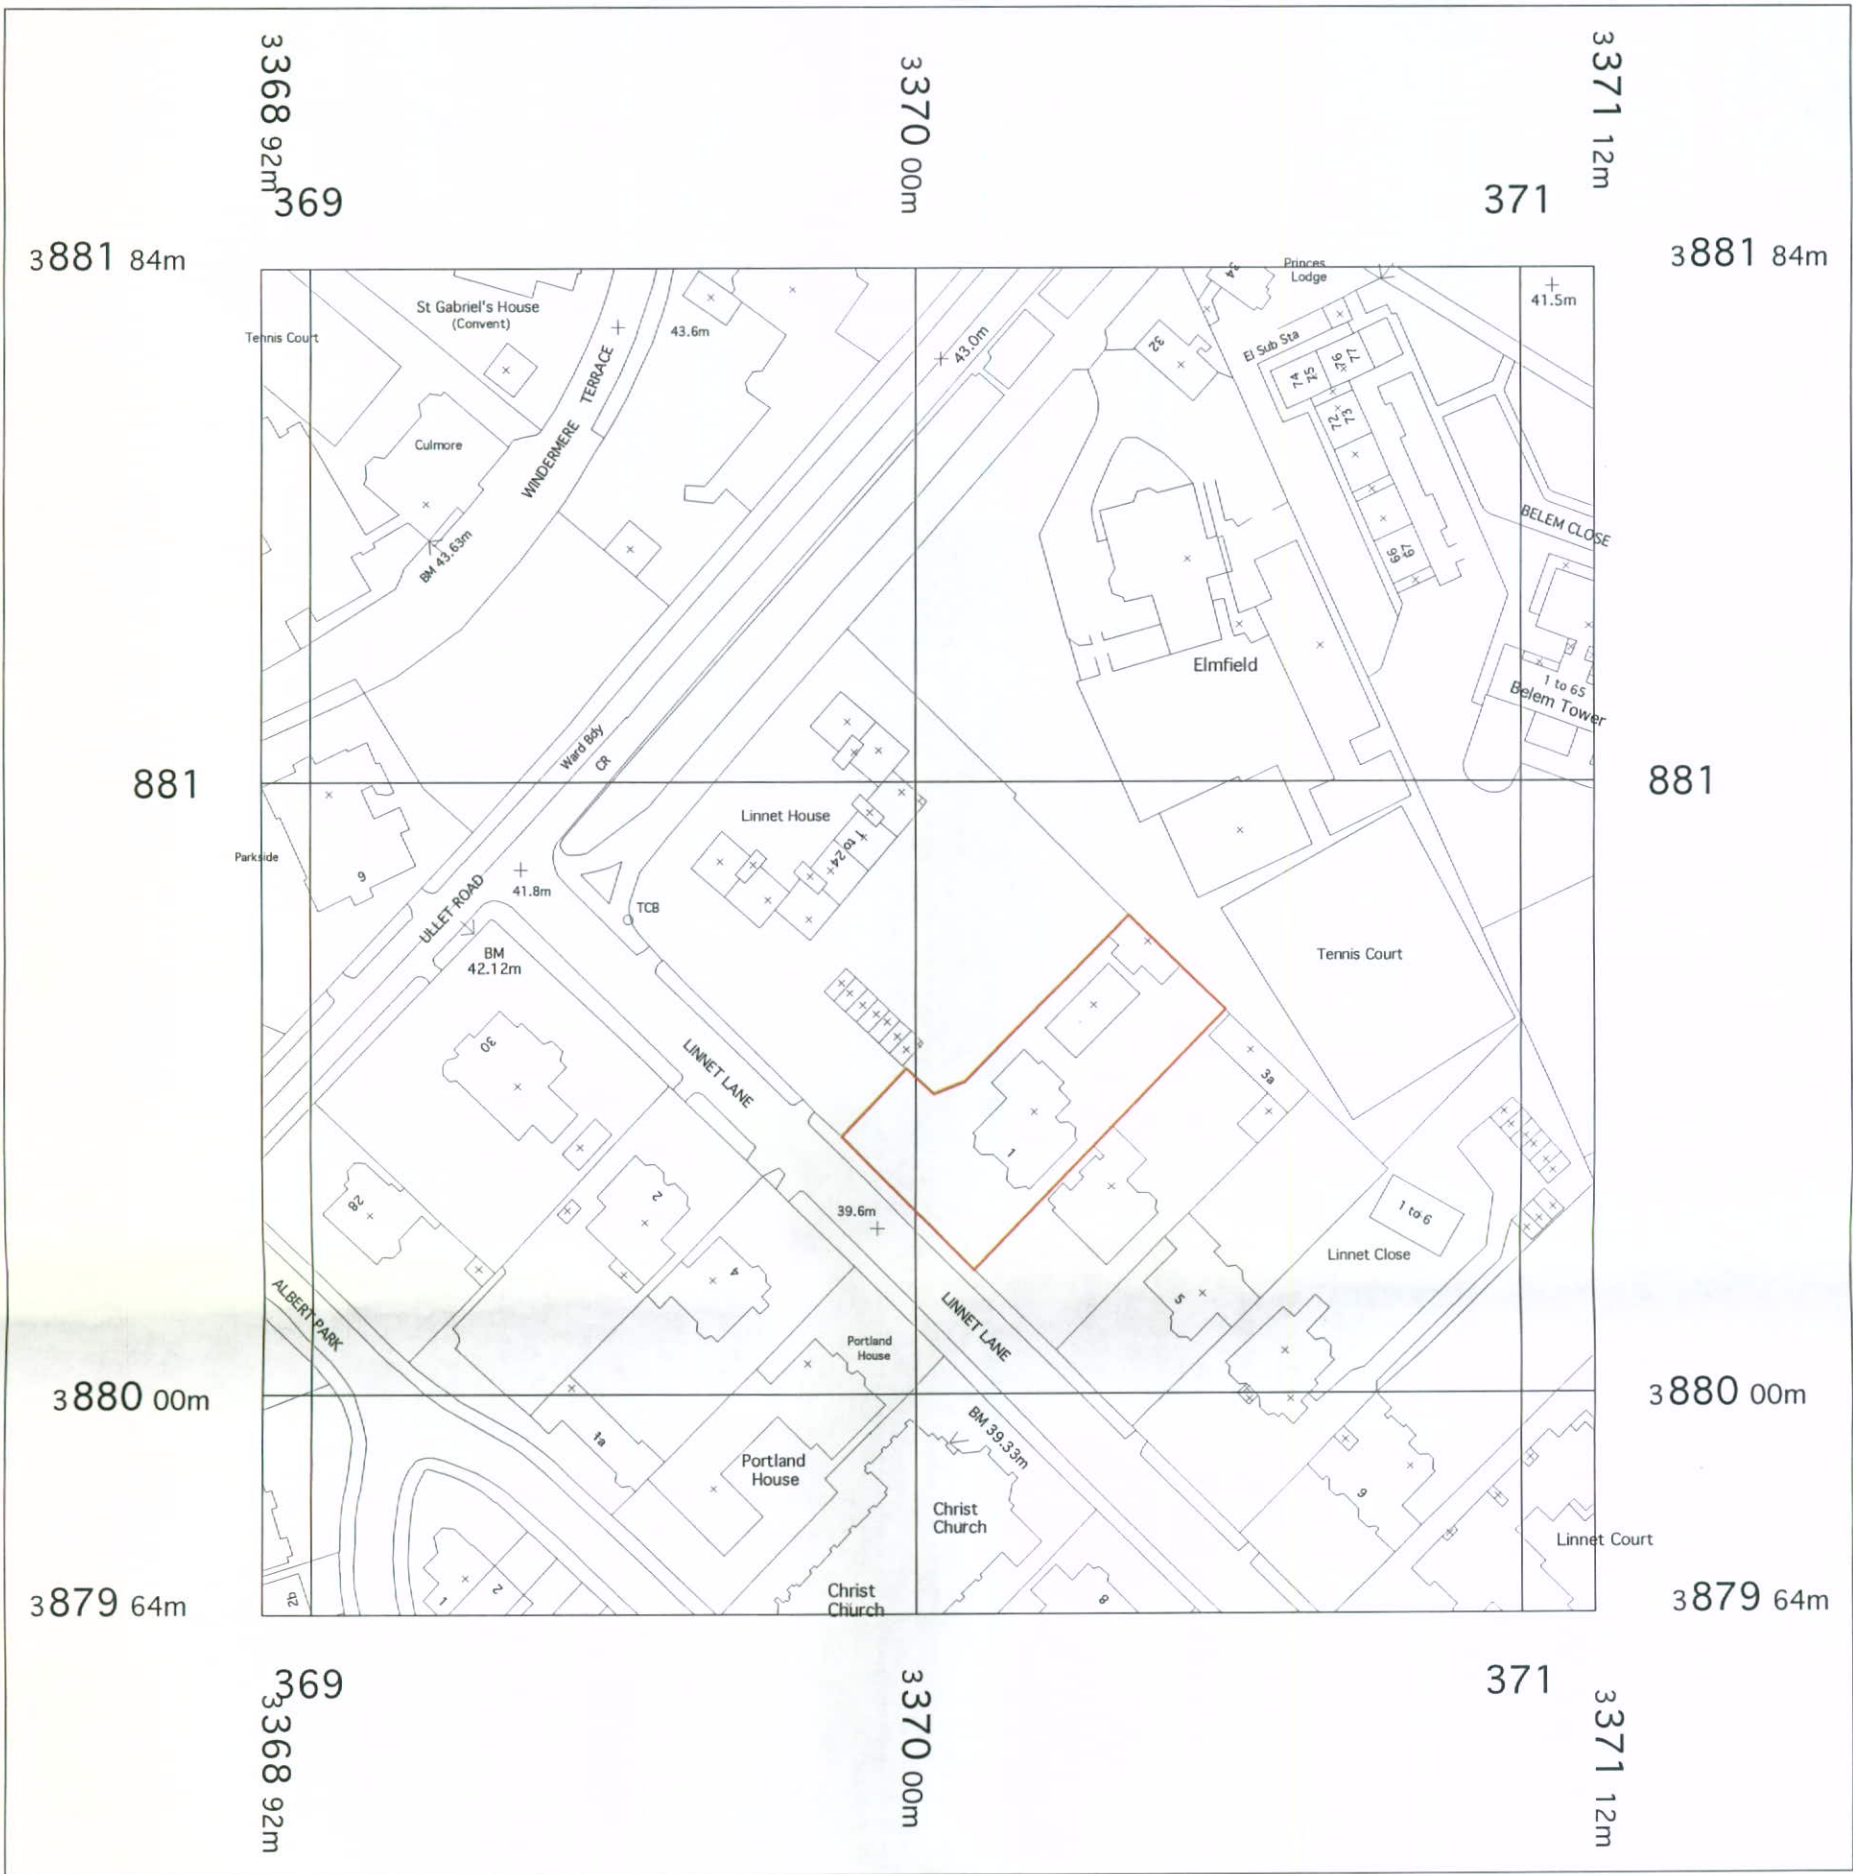

08 F , 1293

15 MAY 2008

1 Linnet Lane

07.04

title
Location plan

dwg n°:
PP/001

date: 10-04-08

dwn by: ???

checked by: *

scale: 1:1250

arkheion

□ □ □ □ □ □

Arkheion Architects Ltd
Unit 204 Tea Factory
82 Wood Street L1 4DQ


Telephone : 0151 706 0932
Fax : 0151 707 8906
Email : design@arkheionarchitects.ltd.uk

Do not scale from this drawing.

All dimensions are to be checked on site prior to commencing work on site.

Any discrepancy found between information given on this drawing and that given elsewhere or recorded on site shall be notified immediately to the

Project Architect in writing.

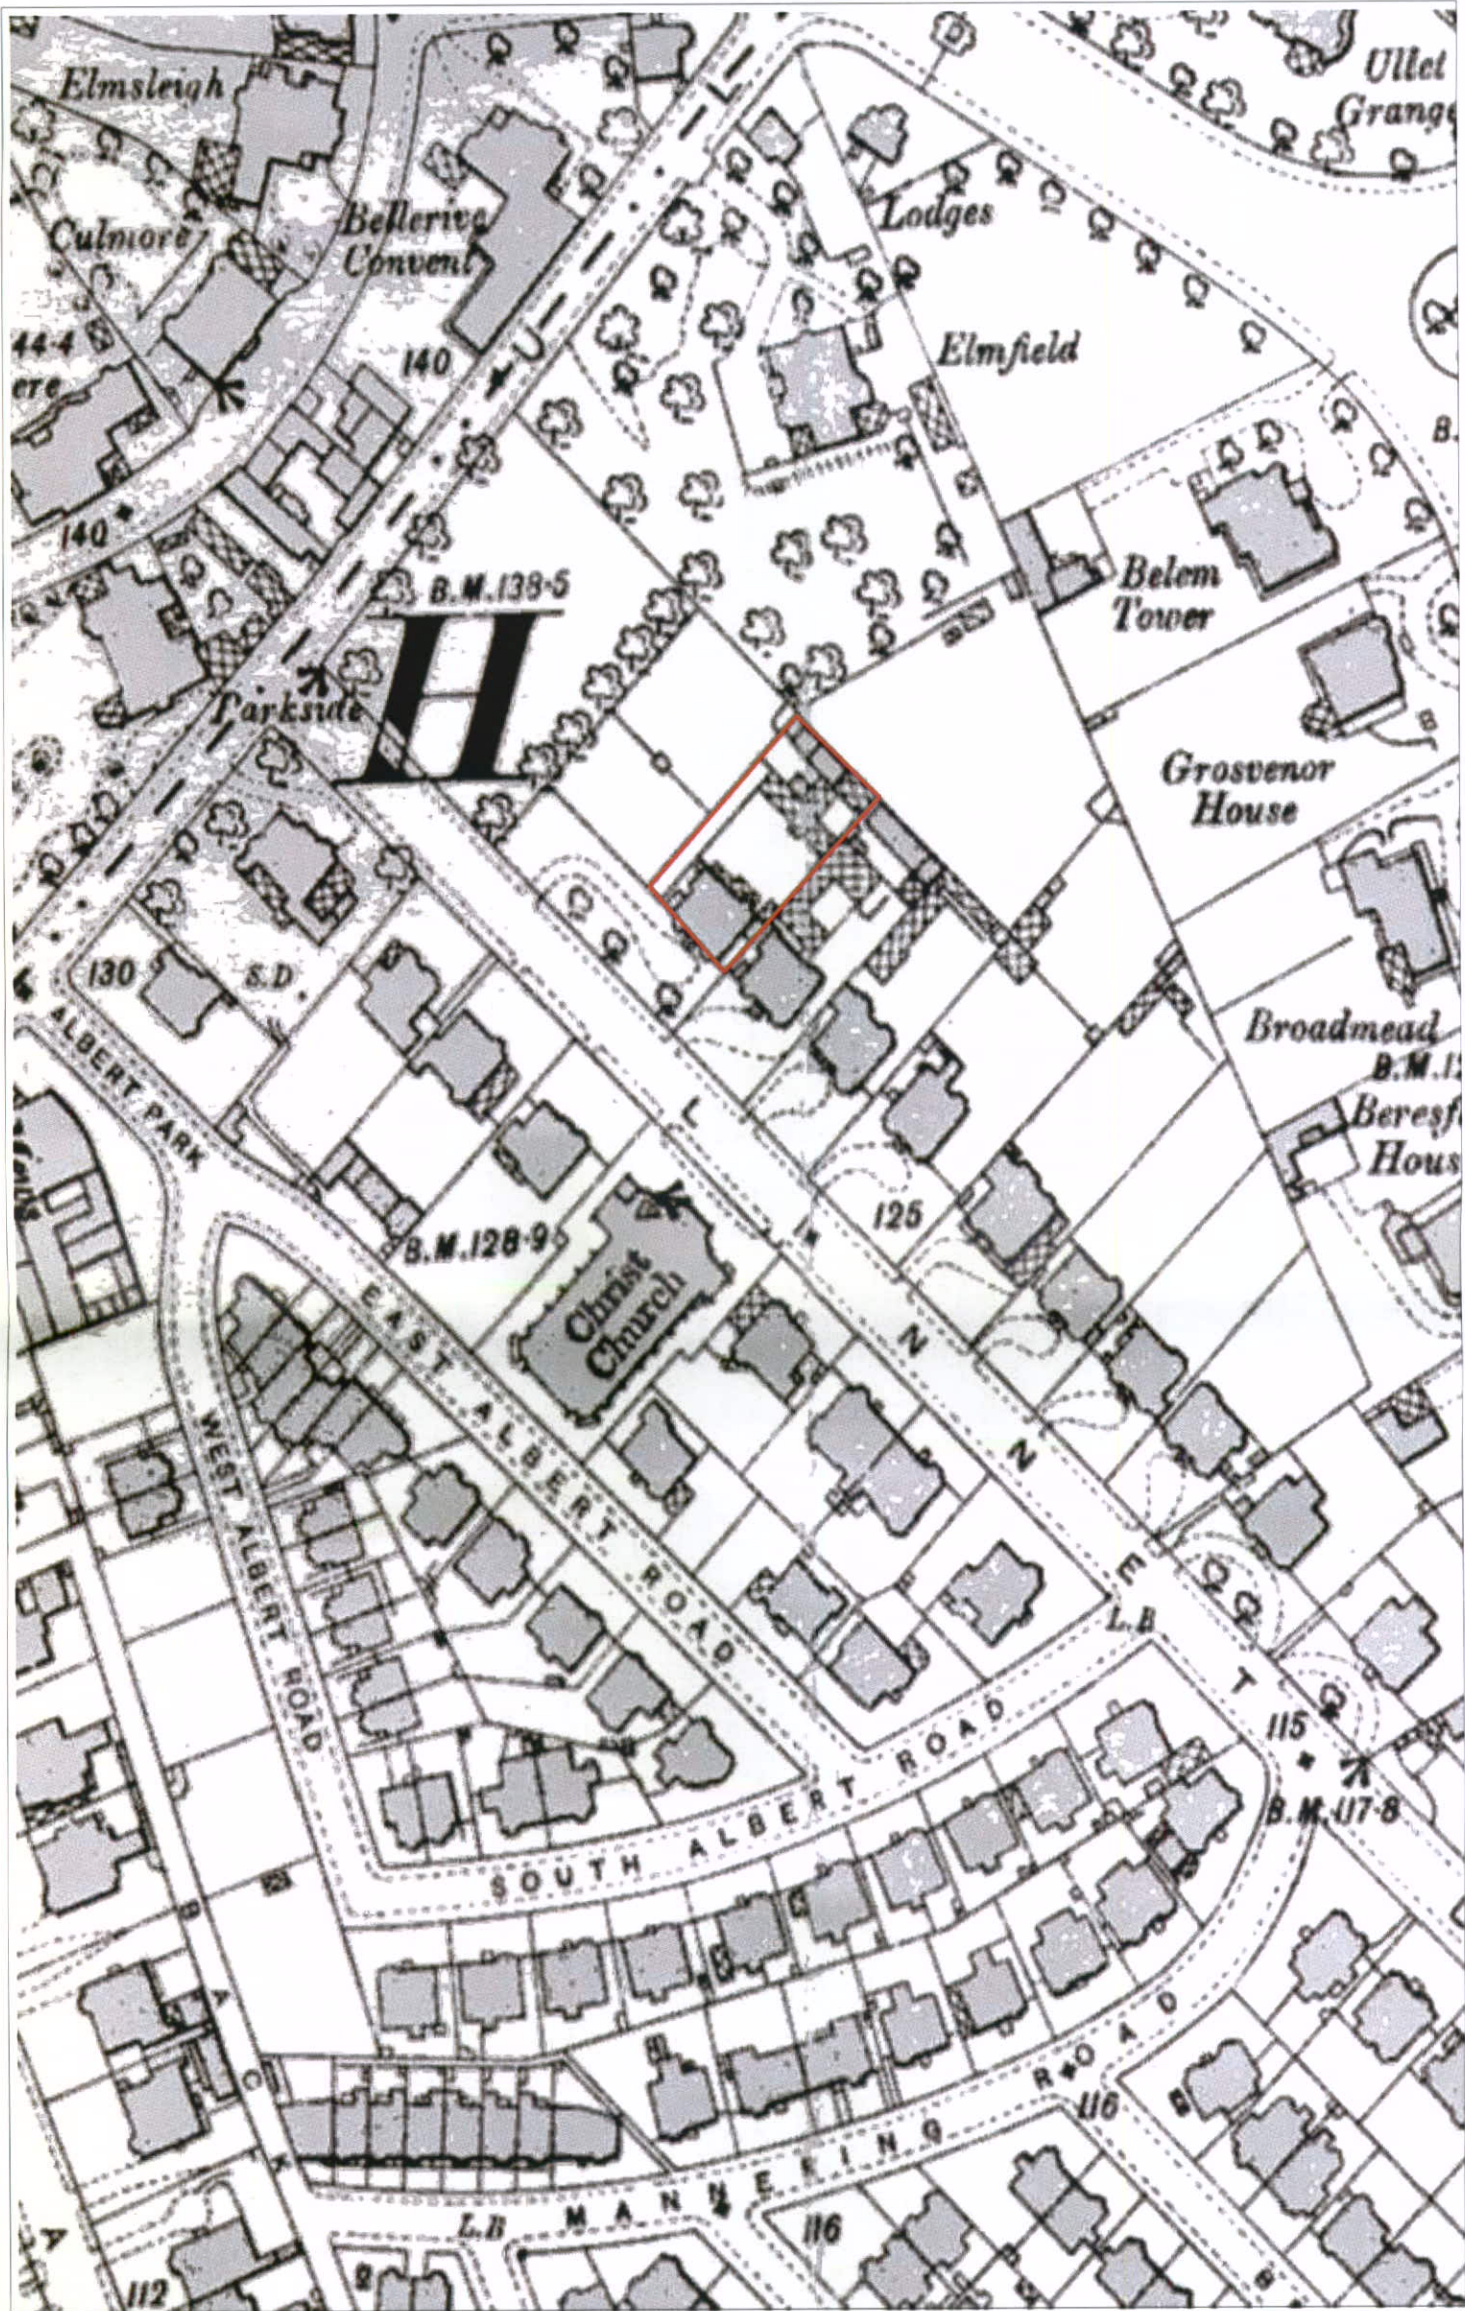

08F - 125

15 MAY 2000

PLANNING APPLICATION

1 Linnet lane

07.04

title
Area map circa 1908

dwg n°:
EP001


date: 02-05-08 dwn by: SM checked by: * scale: nts

arkheion
□□□□□□

Arkheion Architects Ltd
Unit 204 Tea Factory
82 Wood Street L1 4DQ

Telephone : 0151 706 0932
Fax : 0151 707 8906
Email : design@arkheionarchitects.ltd.uk

Do not scale from this drawing.
All dimensions are to be checked on site prior to commencing work on site.
Any discrepancy found between information given on this drawing and that
given elsewhere or recorded on site shall be notified immediately to the
Project Architect in writing.

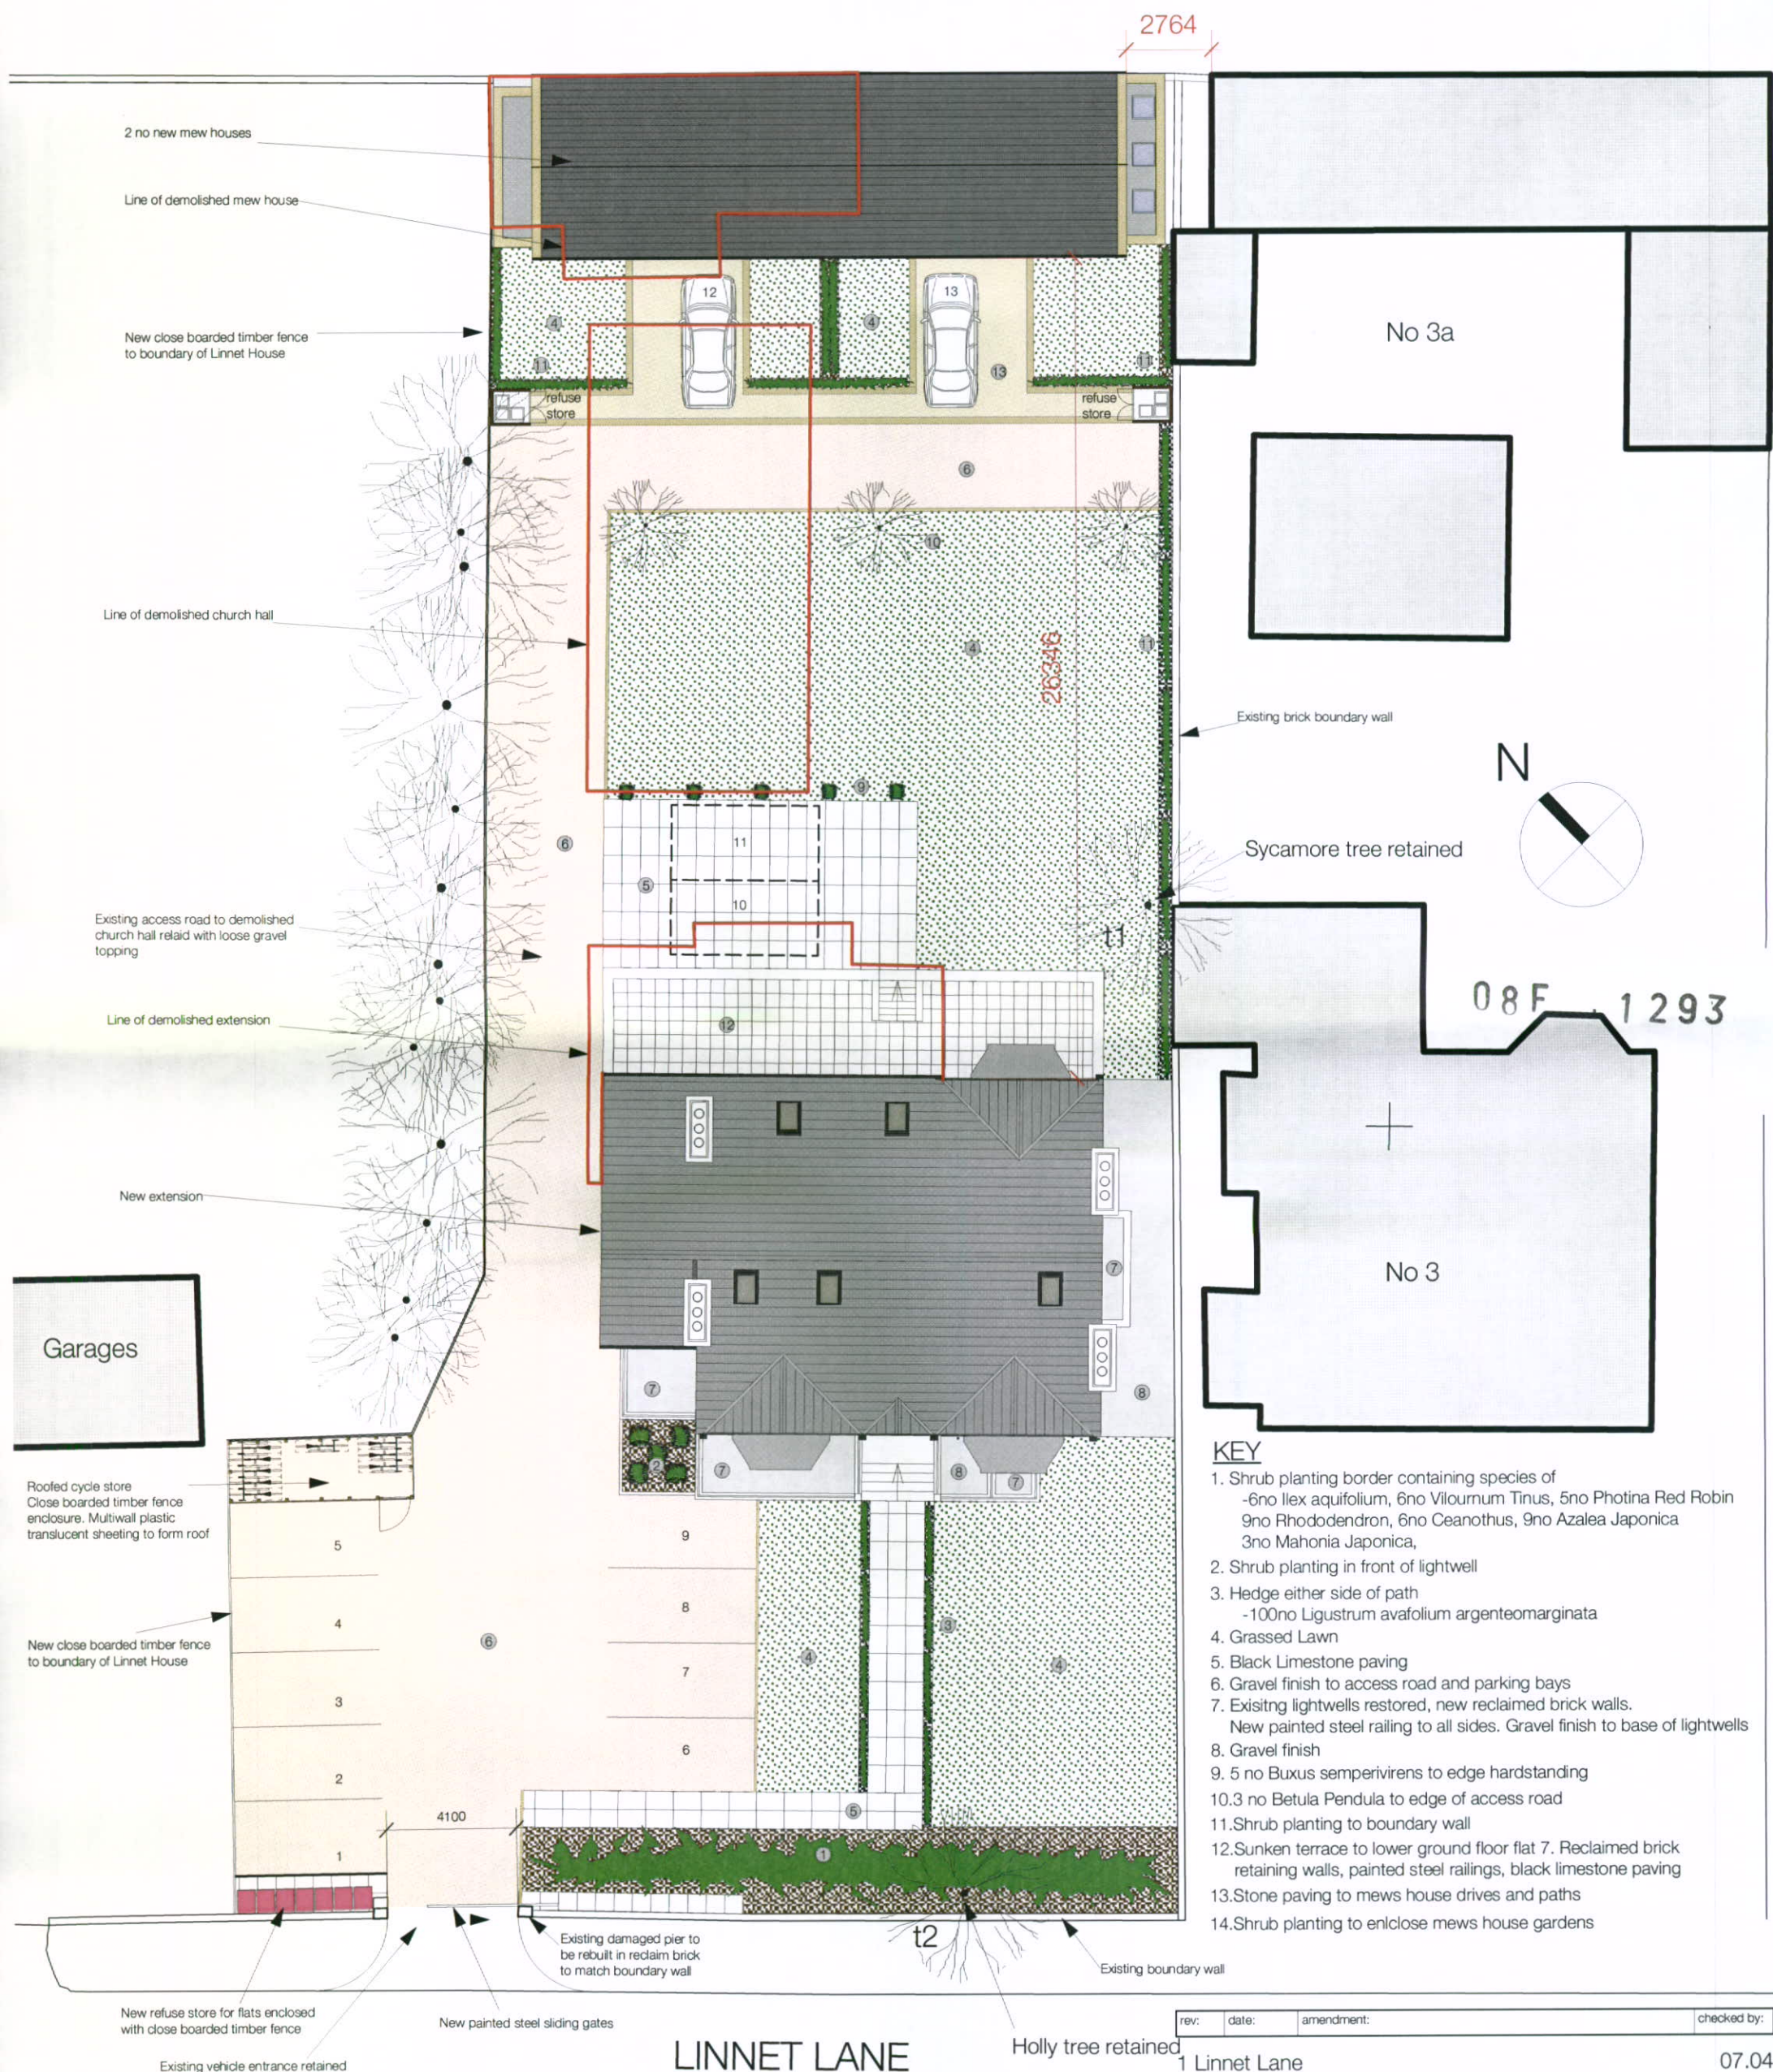

Do not scale from this drawing.

All dimensions are to be checked on site prior to commencing work on site.

Any discrepancy found between information given on this drawing and that given elsewhere or recorded on site shall be notified immediately to the

Project Architect in writing.

PLANNING APPLICATION

rev: date: amendment: checked by:

1 Linnet Lane

07.04

title
Proposed Site Plan

dwg n°:
PP/002

date: 20-03-08

dwn by: SPM

checked by: *

scale: 1:200

arkheion

Arkheion Architects Ltd
Unit 204 Tea Factory


Telephone : 0151 706 0932
Fax : 0151 707 8906

Email : design@arkheionarchitects.ltd.co.uk

□□□□□□

82 Wood Street L1 4DQ

5 MAY 2008

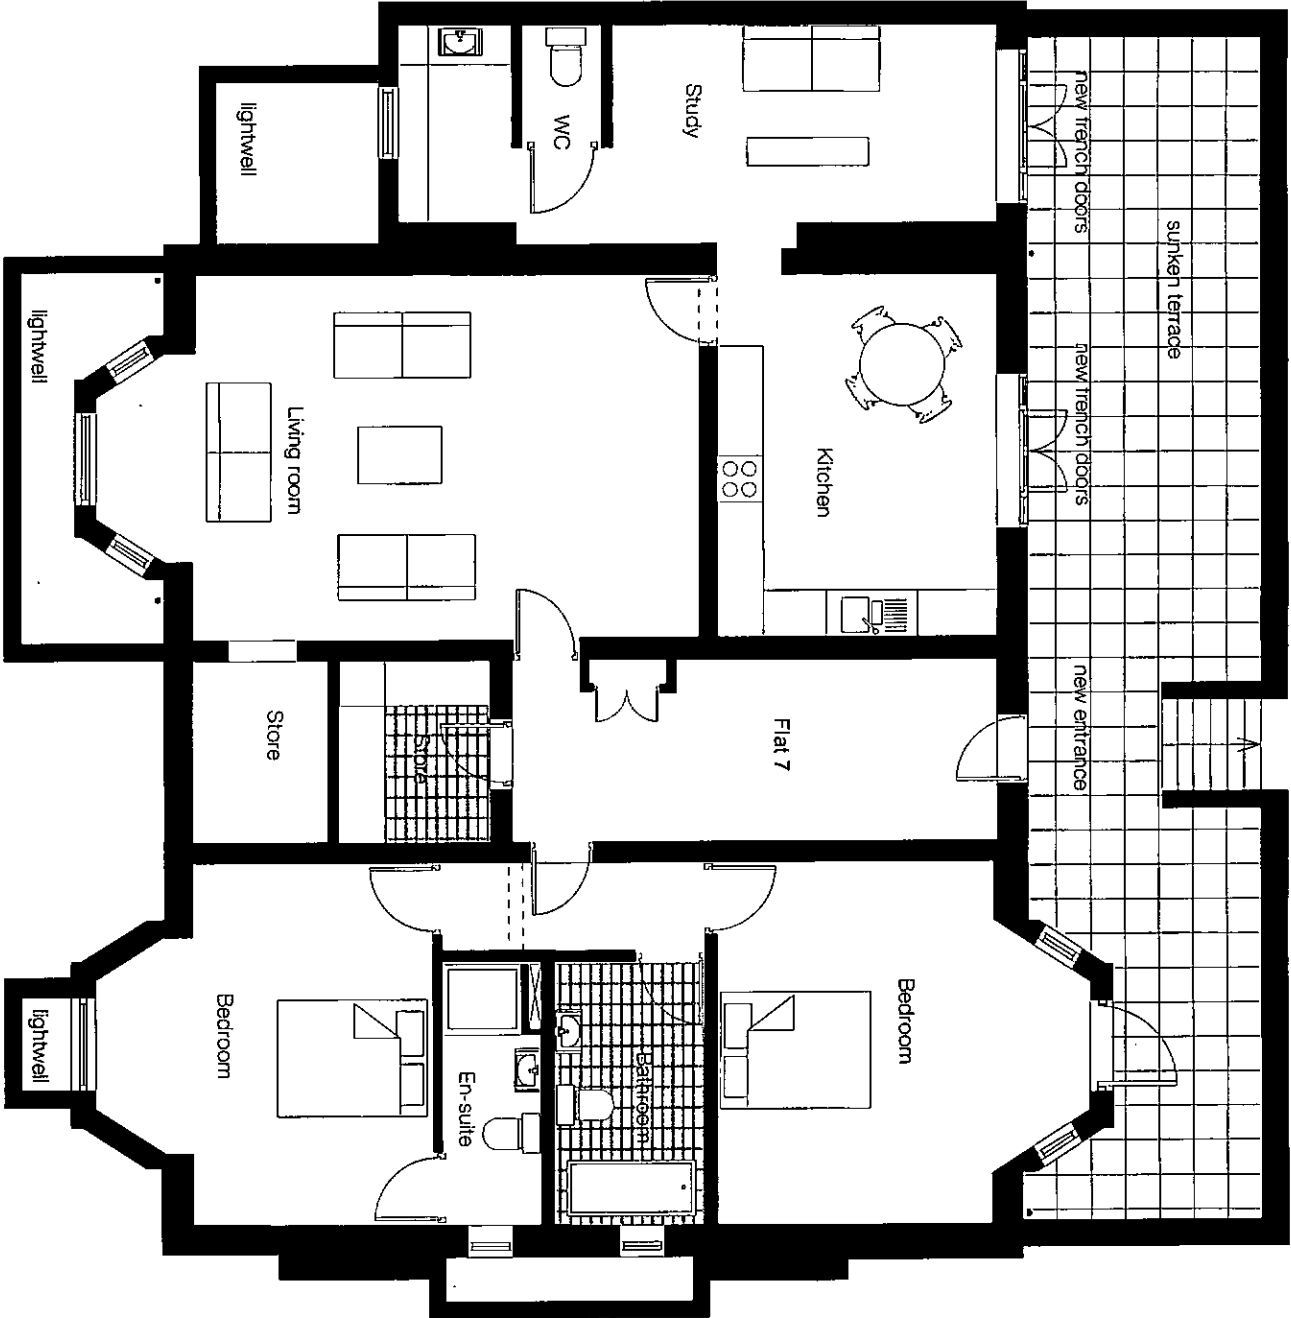

Lower Ground Floor

Do not scale from this drawing.
All dimensions are to be checked on site prior to commencing work on site.
Any discrepancy found between information given on this drawing and that given elsewhere or recorded on site shall be notified immediately to the Project Architect in writing.

PLANNING APPLICATION

rev	date	amendment	rev by
00-00-00	?		???

1 Linnet Lane 07.04


Proposed Plans
Lower Ground Floor
date: 01.04.08 dwg by:SPM scale: 1 : 100
arkheion Architects Ltd Telephone : 0151 706 0932
Unit 204 Tea Factory Fax : 0151 707 8906
82 Wood Street, L1 4DQ Email : design@arkheionarchitects.ltd.co.uk

arkheion
arkheion Architects Ltd
Unit 204 Tea Factory
82 Wood Street, L1 4DQ
Email : design@arkheionarchitects.ltd.co.uk

05 MAY 2008



Ground Floor

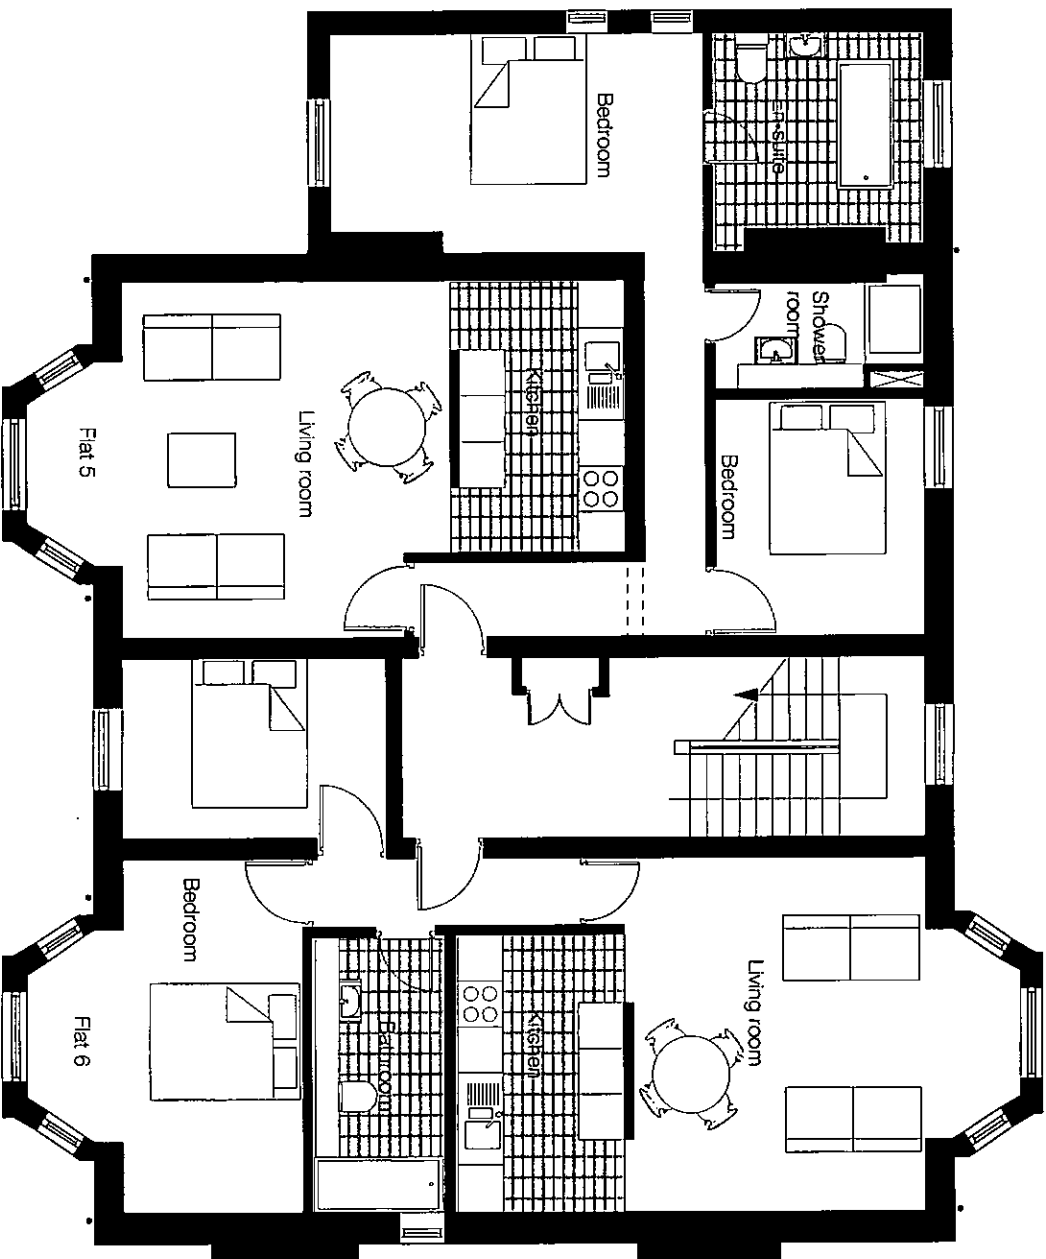

First Floor

PLANNING APPLICATION

00-00-00	7	777
rev:	date:	amendment:
		rev by:

1 Linnet Lane 07.04

106

Proposed Plans

Ground and First Floors

date: 01.04.08 dwg by: SPM scale: 1 : 100

arkheion Athens Architects Ltd Telephone : 0151 706 0932


Unit 204 Tea Factory Fax : 0151 707 8906

82 Wood Street L1 4JQ Email : design@arkheionarchitects.ltd.co.uk


Do not scale from this drawing.
All dimensions are to be checked on site prior to commencing work on site.
Any discrepancy found between information given on this drawing and that
given elsewhere or recorded on site shall be notified immediately to the
Project Architect in writing.

08F . 1293

19 5 MAY 2008

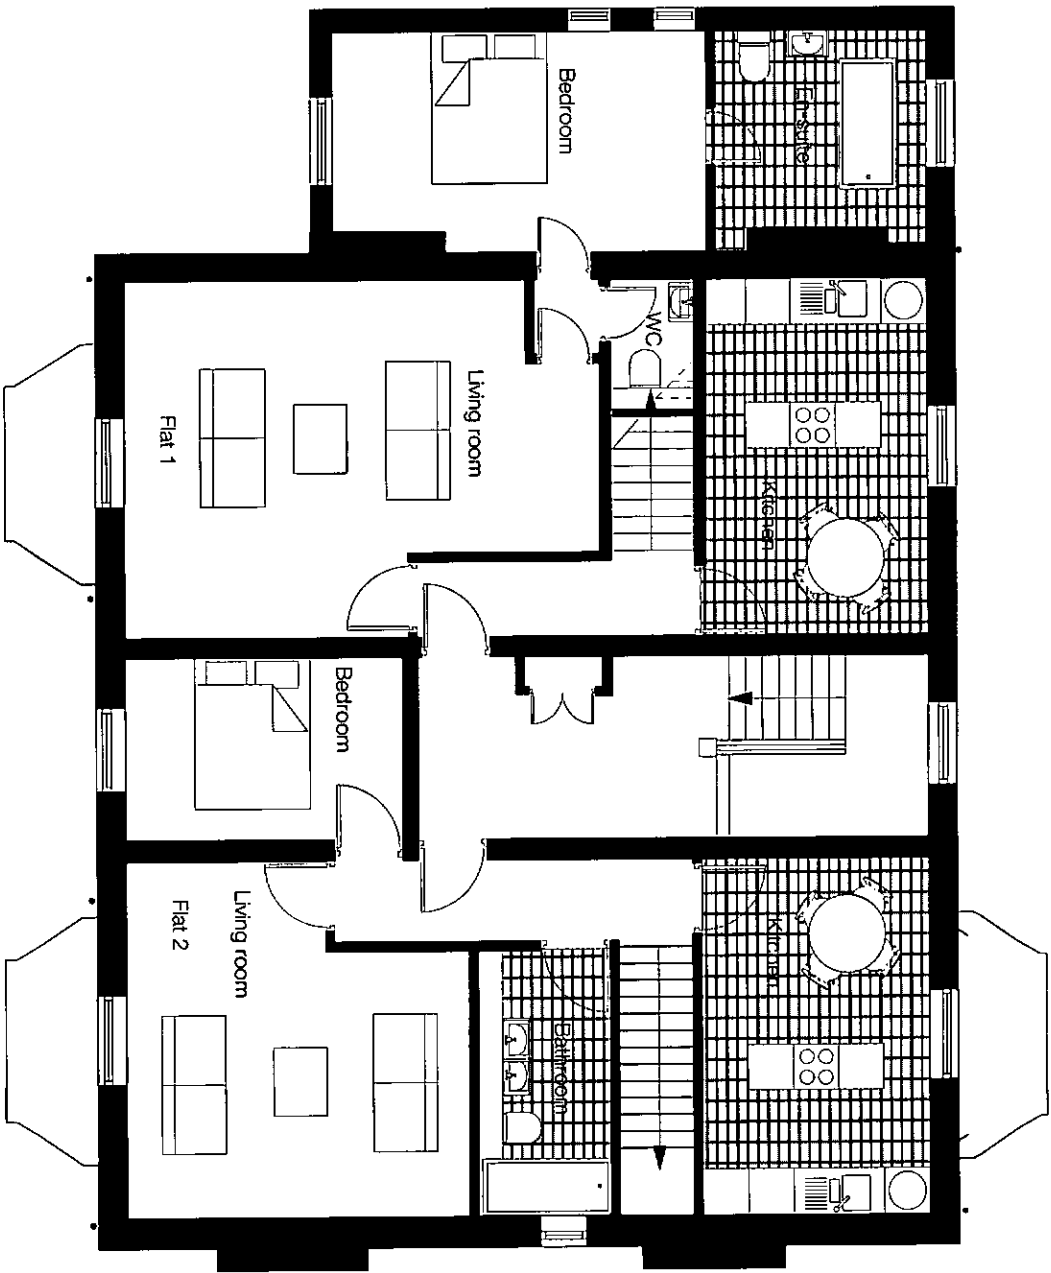

Second Floor

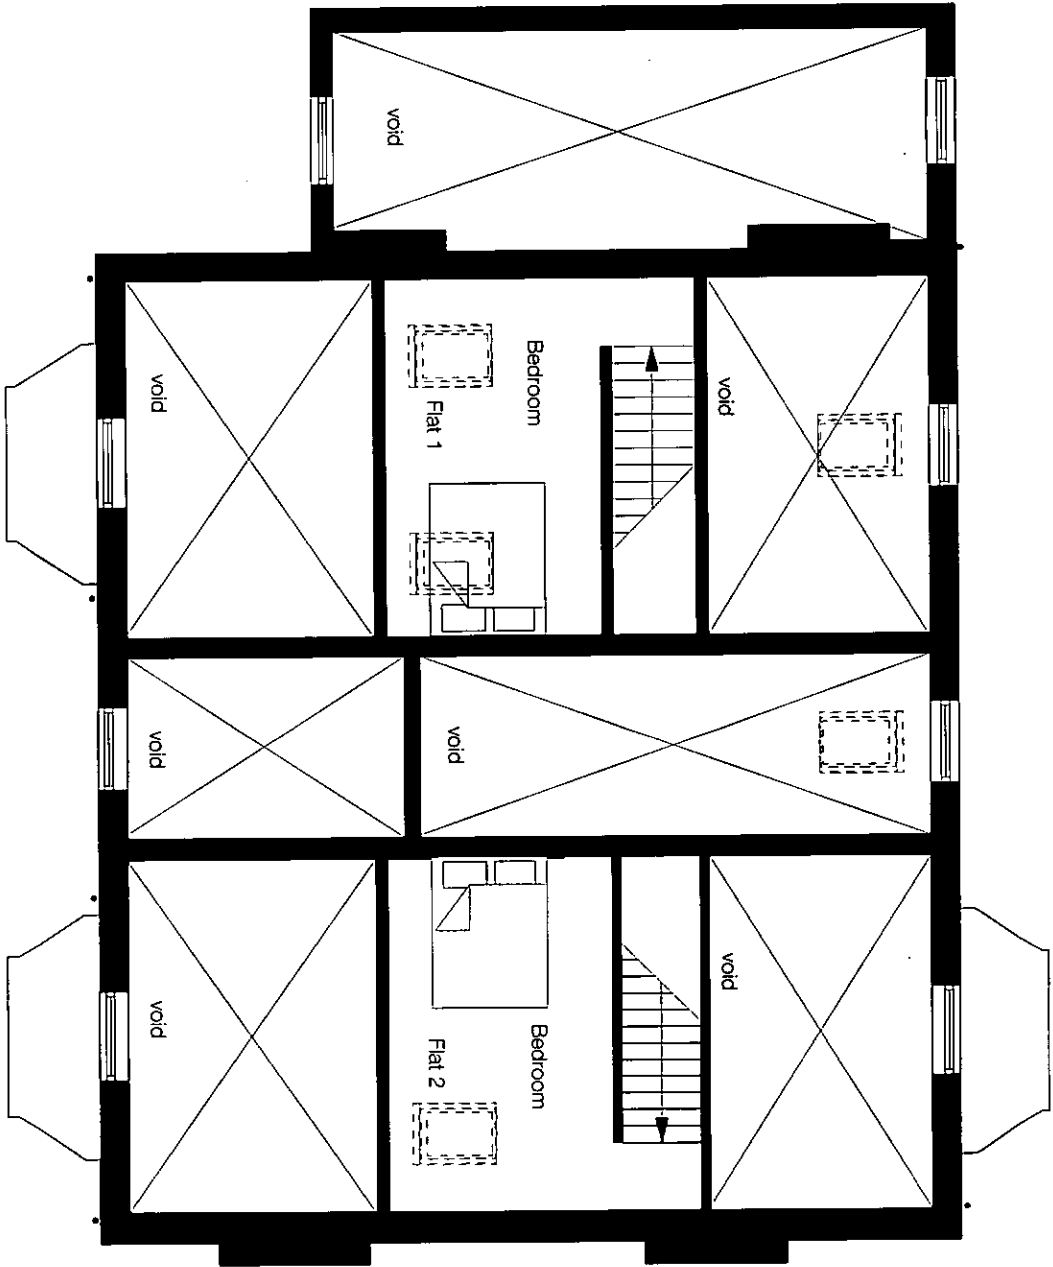

Gallery Floor

Do not scale from this drawing.
All dimensions are to be checked on site prior to commencing work on site.
Any discrepancy found between information given on this drawing and that
given elsewhere or recorded on site shall be notified immediately to the
Project Architect in writing.

PLANNING APPLICATION

00-00-00	7	777
rev. date:	amendment:	rev by:

1 Linnet Lane 07.04


Proposed Plans
Second and Gallery Floors

date: 01.04.08
own by: SPM
scale: 1 : 100

arkheion
arkheion Architects Ltd
Unit 204 Tea Factory
82 Wood Street, L1 4DQ
Email: design@arkheionarchitects.ltd.co.uk

Telephone: 0151 706 0932
Fax: 0151 707 8906

08F . 1293
10 5 MAY 2008

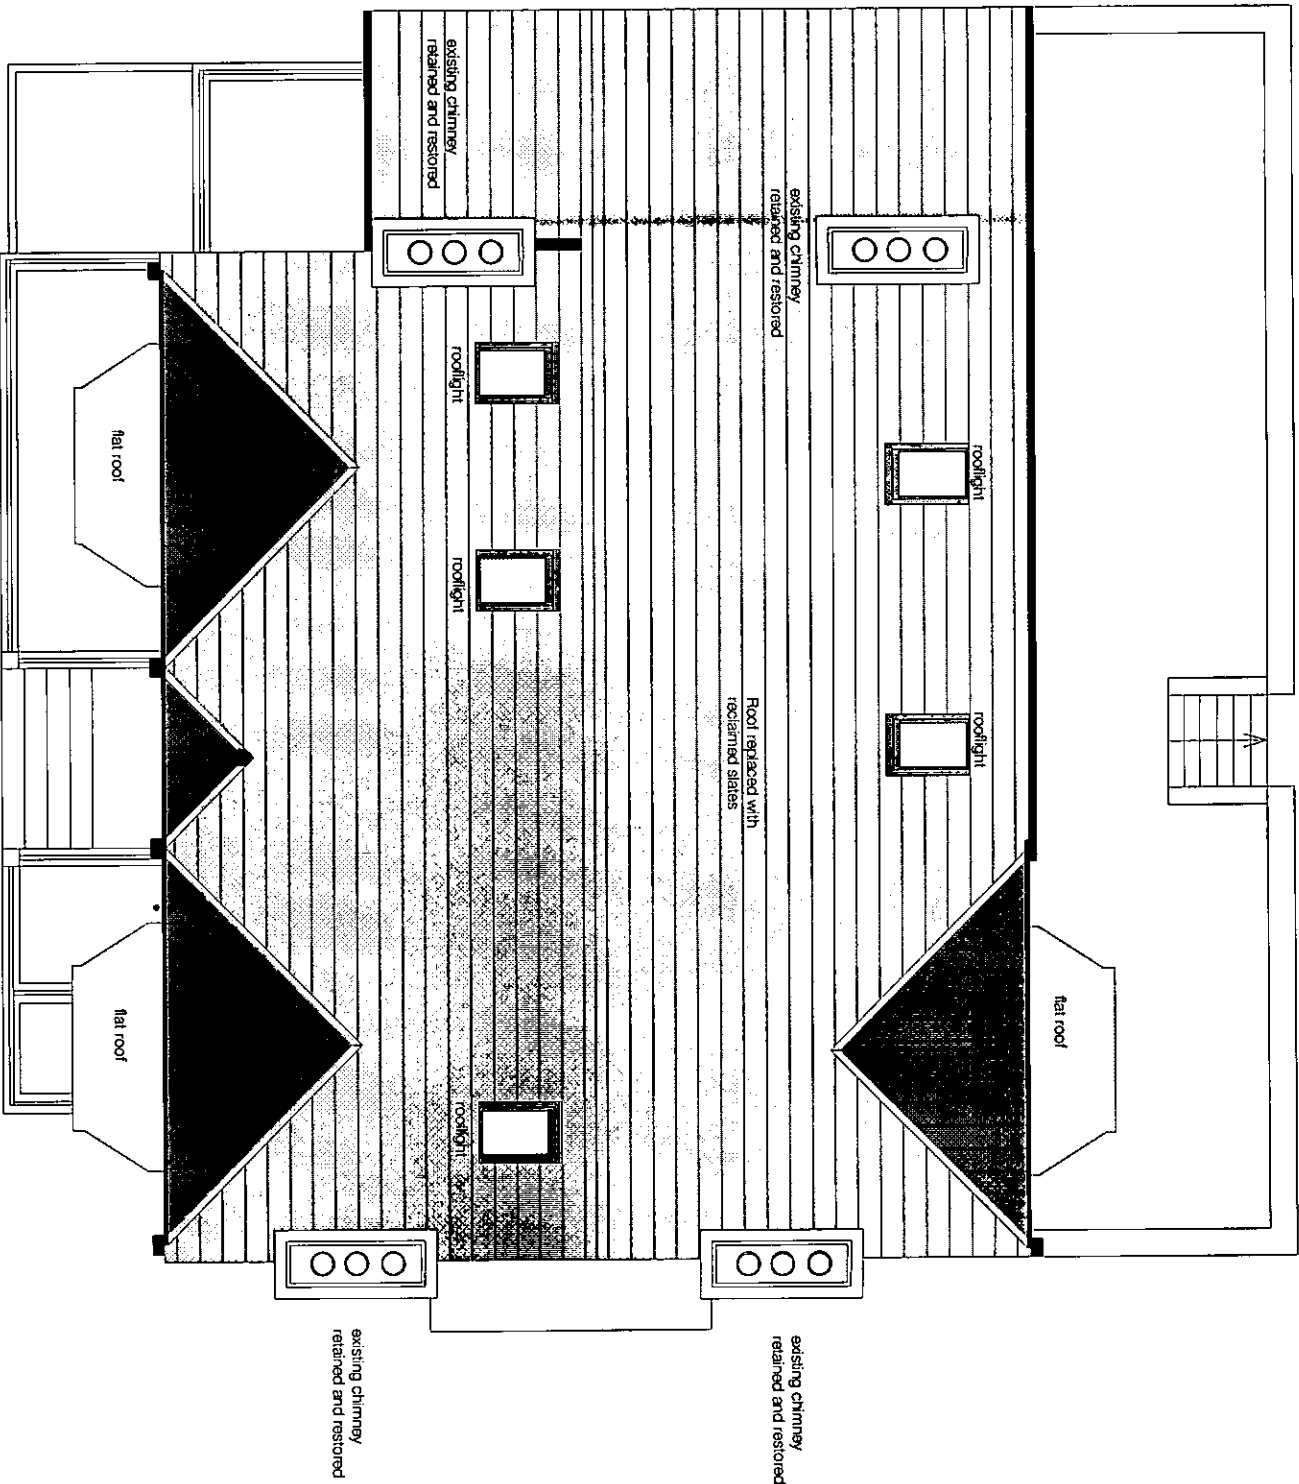

Roof Plan

00-00-00	7	777
rev	date	amendment
		rev by:

1 Linnet Lane 07.04


Proposed Roof plan 07.04

date: 01.04.08 dwn by: SPN scale: 1 : 100

arkheion Arkheion Architects Ltd Telephone : 0151 706 0932
Unit 204 Tea Factory Fax : 0151 707 8906
82 Wood Street L1 4DQ Email : design@arkheionarchitects.ltd.co.uk

PLANNING APPLICATION

Do not scale from this drawing.
All dimensions are to be checked on site prior to commencing work on site.
Any discrepancy found between information given on this drawing and that
given elsewhere or recorded on site shall be notified immediately to the
Project Architect in writing.

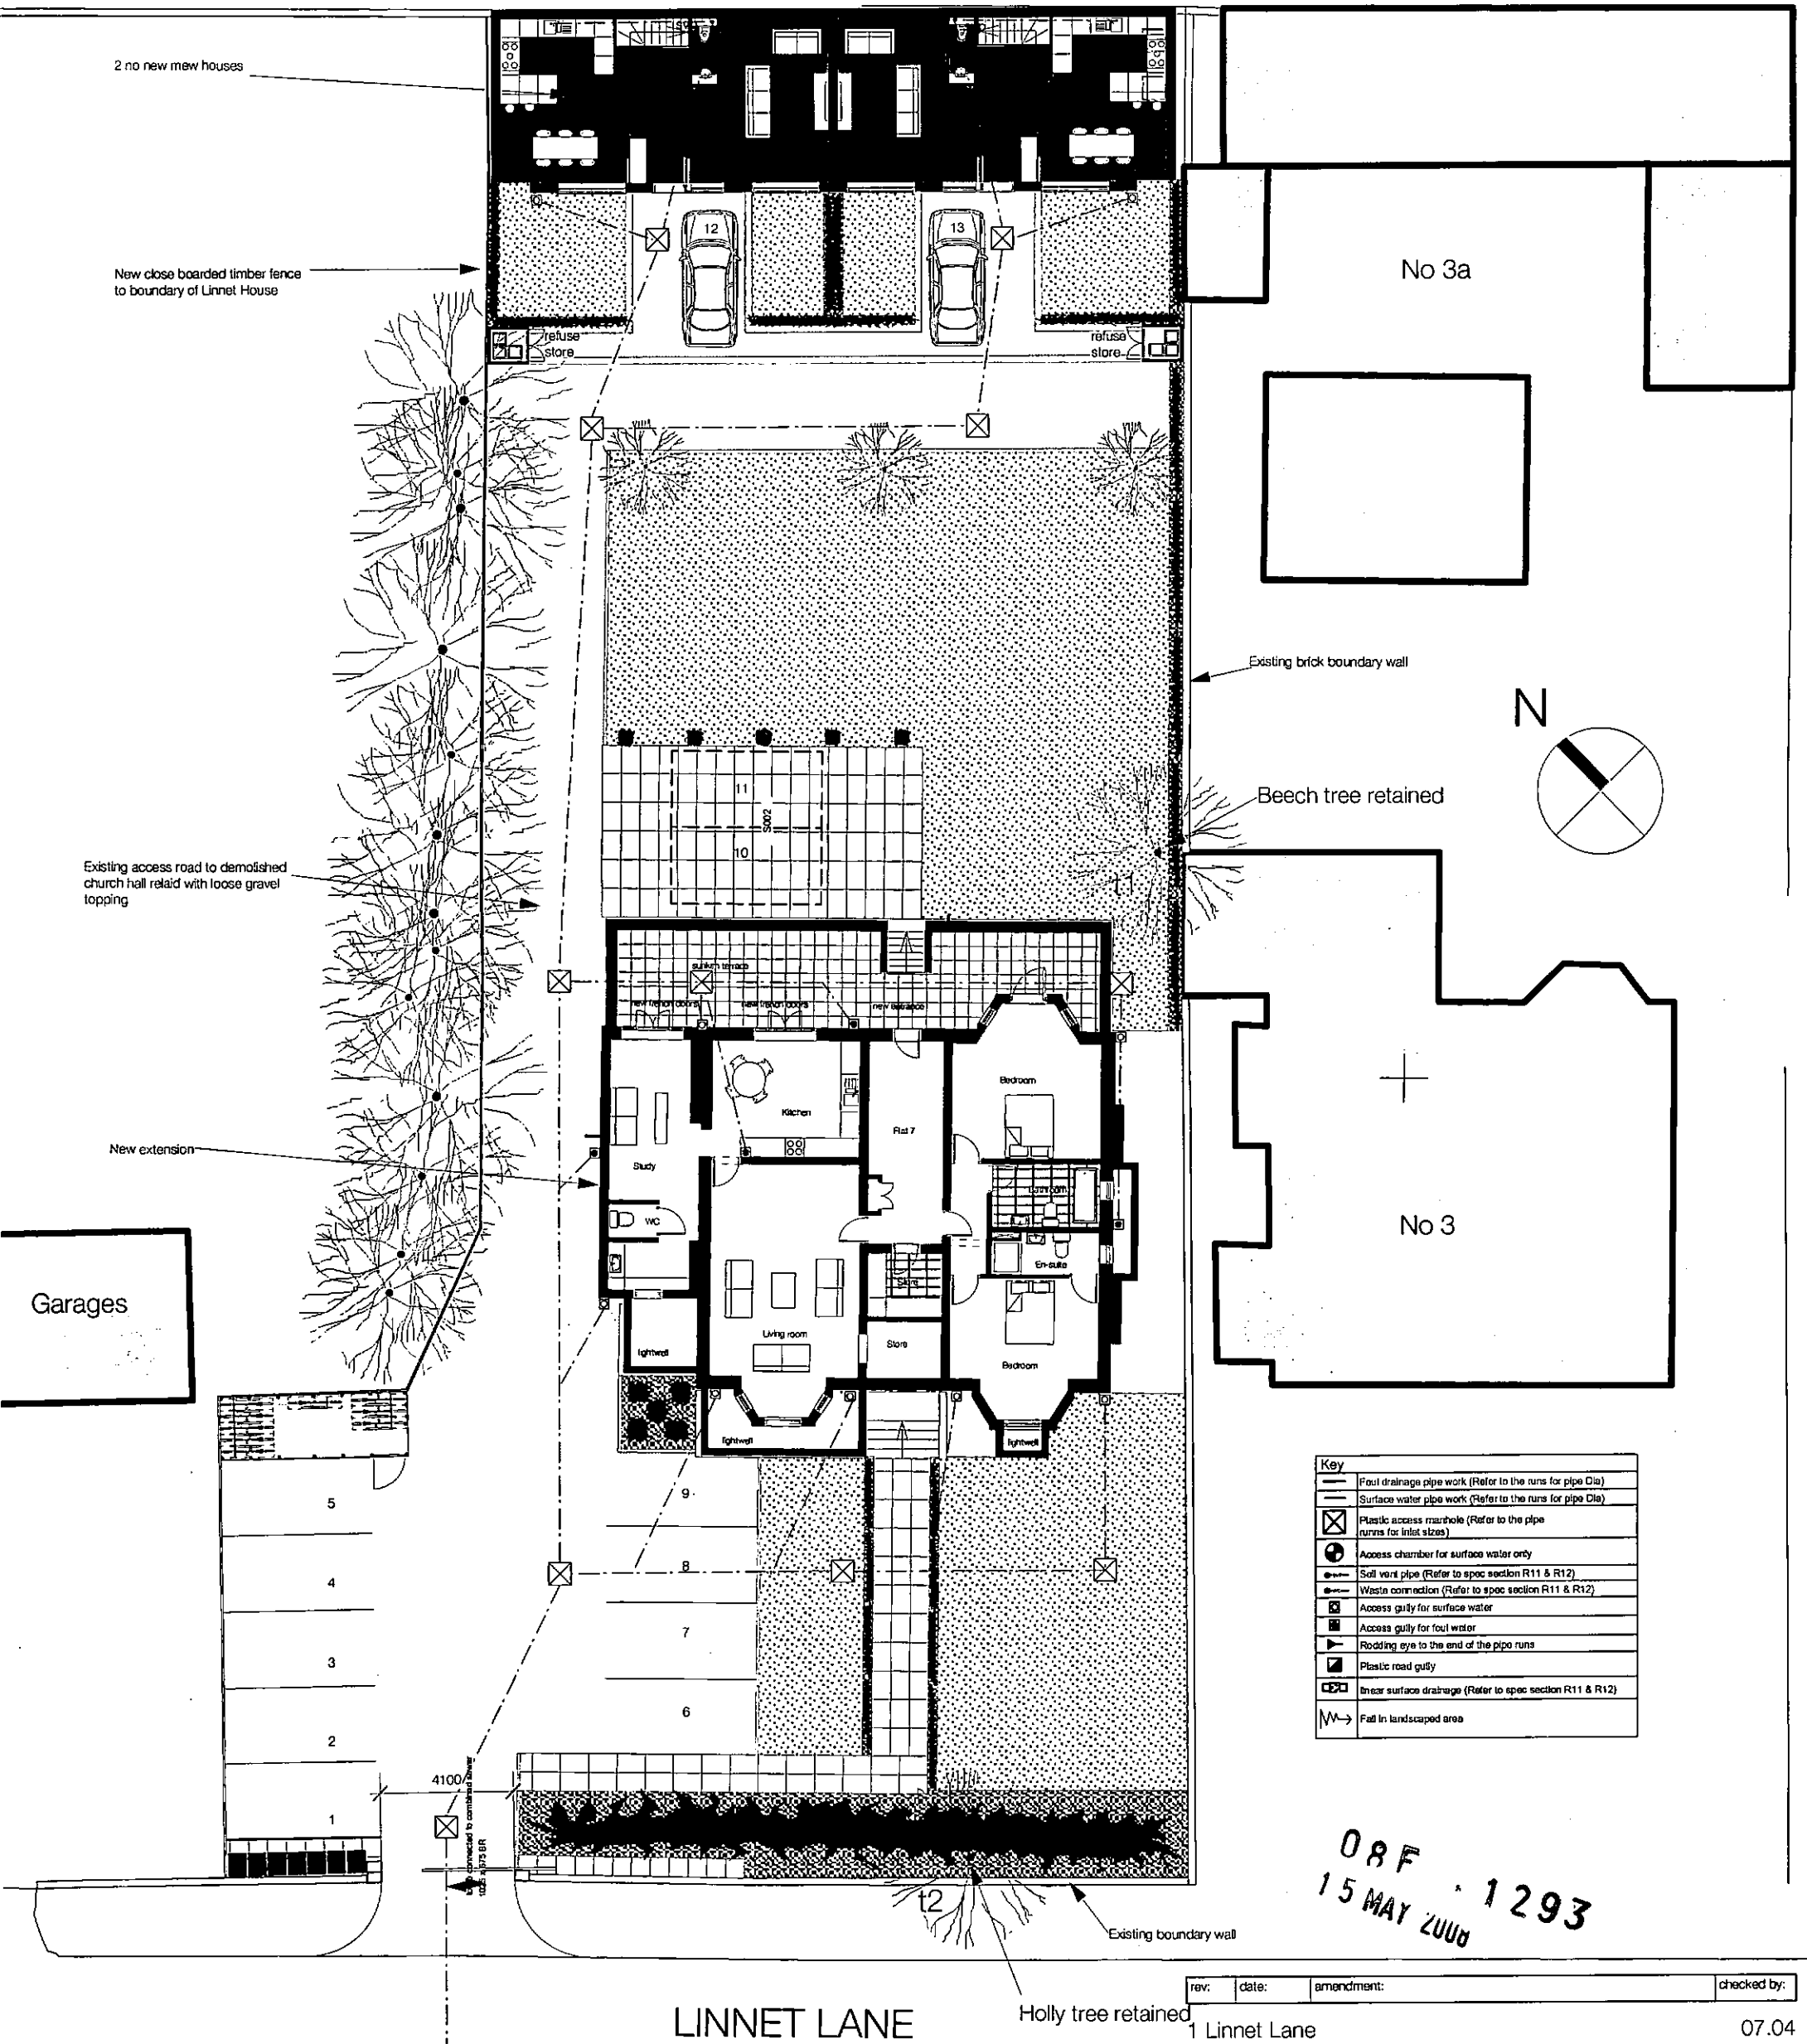


Do not scale from this drawing.

All dimensions are to be checked on site prior to commencing work on site.

Any discrepancy found between information given on this drawing and that given elsewhere or recorded on site shall be notified immediately to the Project Architect in writing.

PLANNING APPLICATION

rev:	date:	amendment:	checked by:
title Proposed Site Drainage Plan			
date: 20-03-08 dwn by: SPM checked by: * scale: 1:200			
arkheion		Arkheion Architects Ltd Unit 204 Tea Factory 82 Wood Street L1 4DQ	
000000		Telephone : 0151 706 0932 Fax : 0151 707 8906 Email : design@arkheionarchitects.ltd.co.uk	

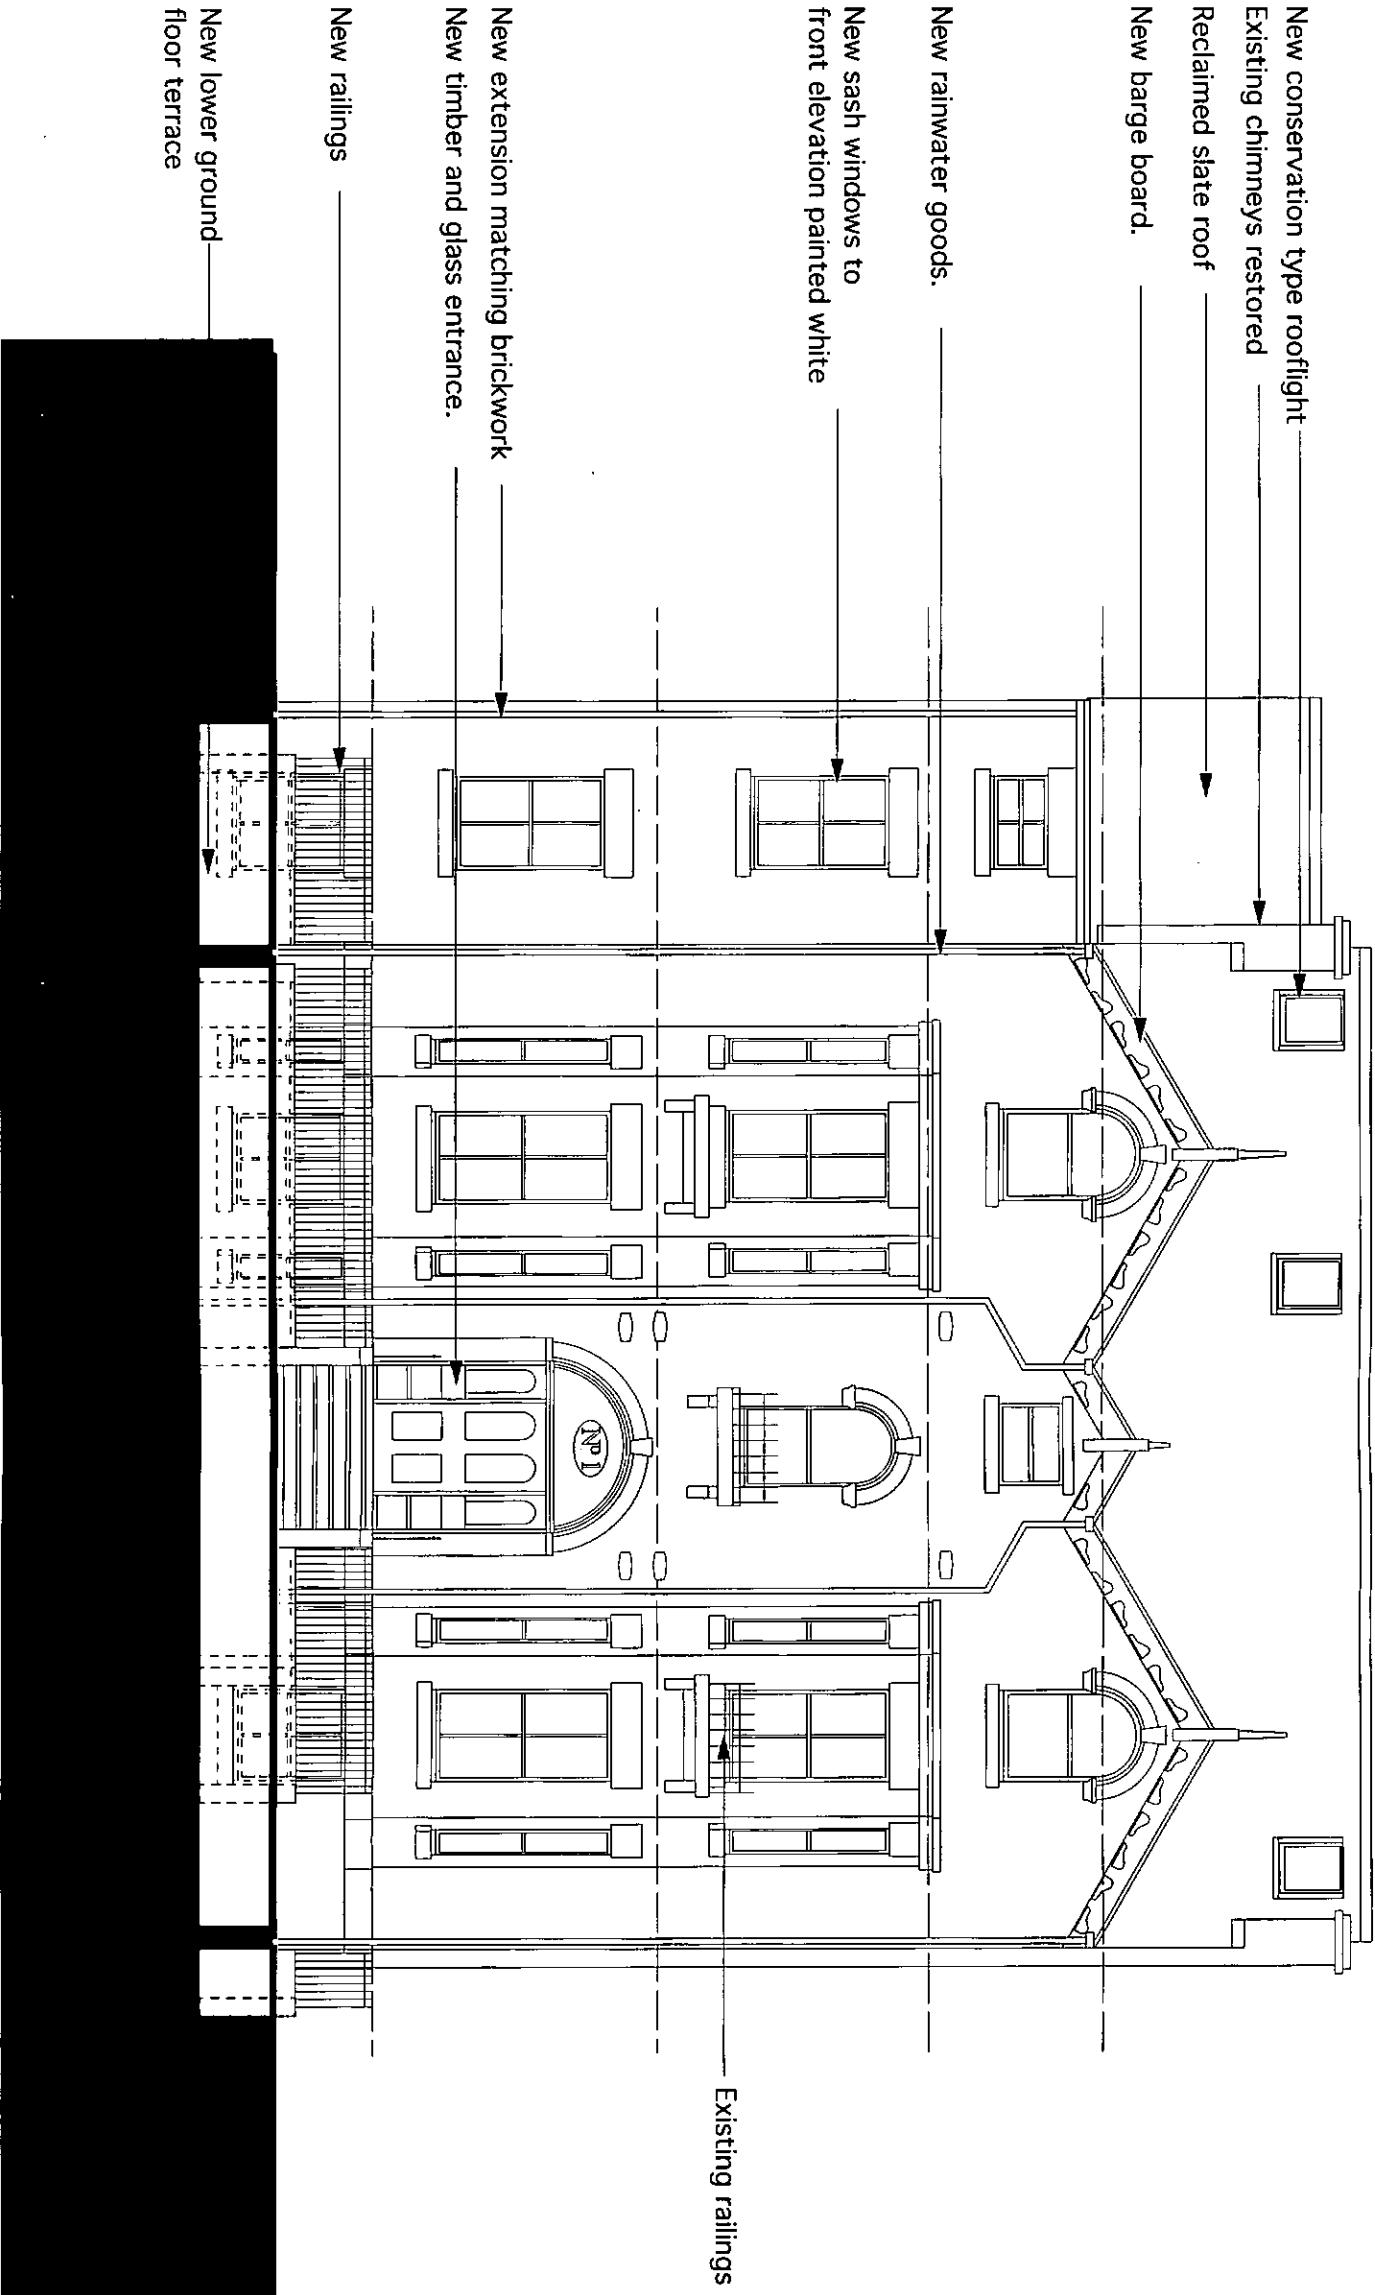

Linnet Lane Front Elevation

08 F , 1 293
1 5 MAY 2008

00-00-00	7	777
rev:	date:	amendment:
		rev by:

1 Linnet Lane 07.04

Proposed Elevations
Linnet Lane Front Elevation

date: 01.04.08 dwg by: SPM scale: 1 : 100

arkheion
Unit 204 Tea Factory
82 Wood Street L1 4DQ
Telephone : 0151 705 0332
Fax : 0151 707 8808
Email : design@arkheionarchitects.ltd.co.uk

Do not scale from this drawing.
All dimensions are to be checked on site prior to commencing work on site.
Any discrepancy found between information given on this drawing and that given elsewhere or recorded on site shall be notified immediately to the Project Architect in writing.

PLANNING APPLICATION

08F . 1293

15 MAY 2008



Linnet Lane Rear Elevation

New entrance to Flat 7

00-00-00	1	777
rev.	date	amendment
		rev by

1 Linnet Lane 07.04

Proposed Elevations
Linnet Lane Rear Elevation


date: 01.04.08
drawn by: SPM
scale: 1 : 100

arkheion
Unit 204, Tea Factory
82 Wood Street, L1 4DQ
Telephone: 0151 705 0832
Fax: 0151 707 8808
Email: design@arkheionarchitects.ltd.co.uk

Do not scale from this drawing.
All dimensions are to be checked on site prior to commencing work on site.
Any discrepancy found between information given on this drawing and that given elsewhere or recorded on site shall be notified immediately to the Project Architect in writing.

PLANNING APPLICATION

08F . 1293
15 MAY 2008

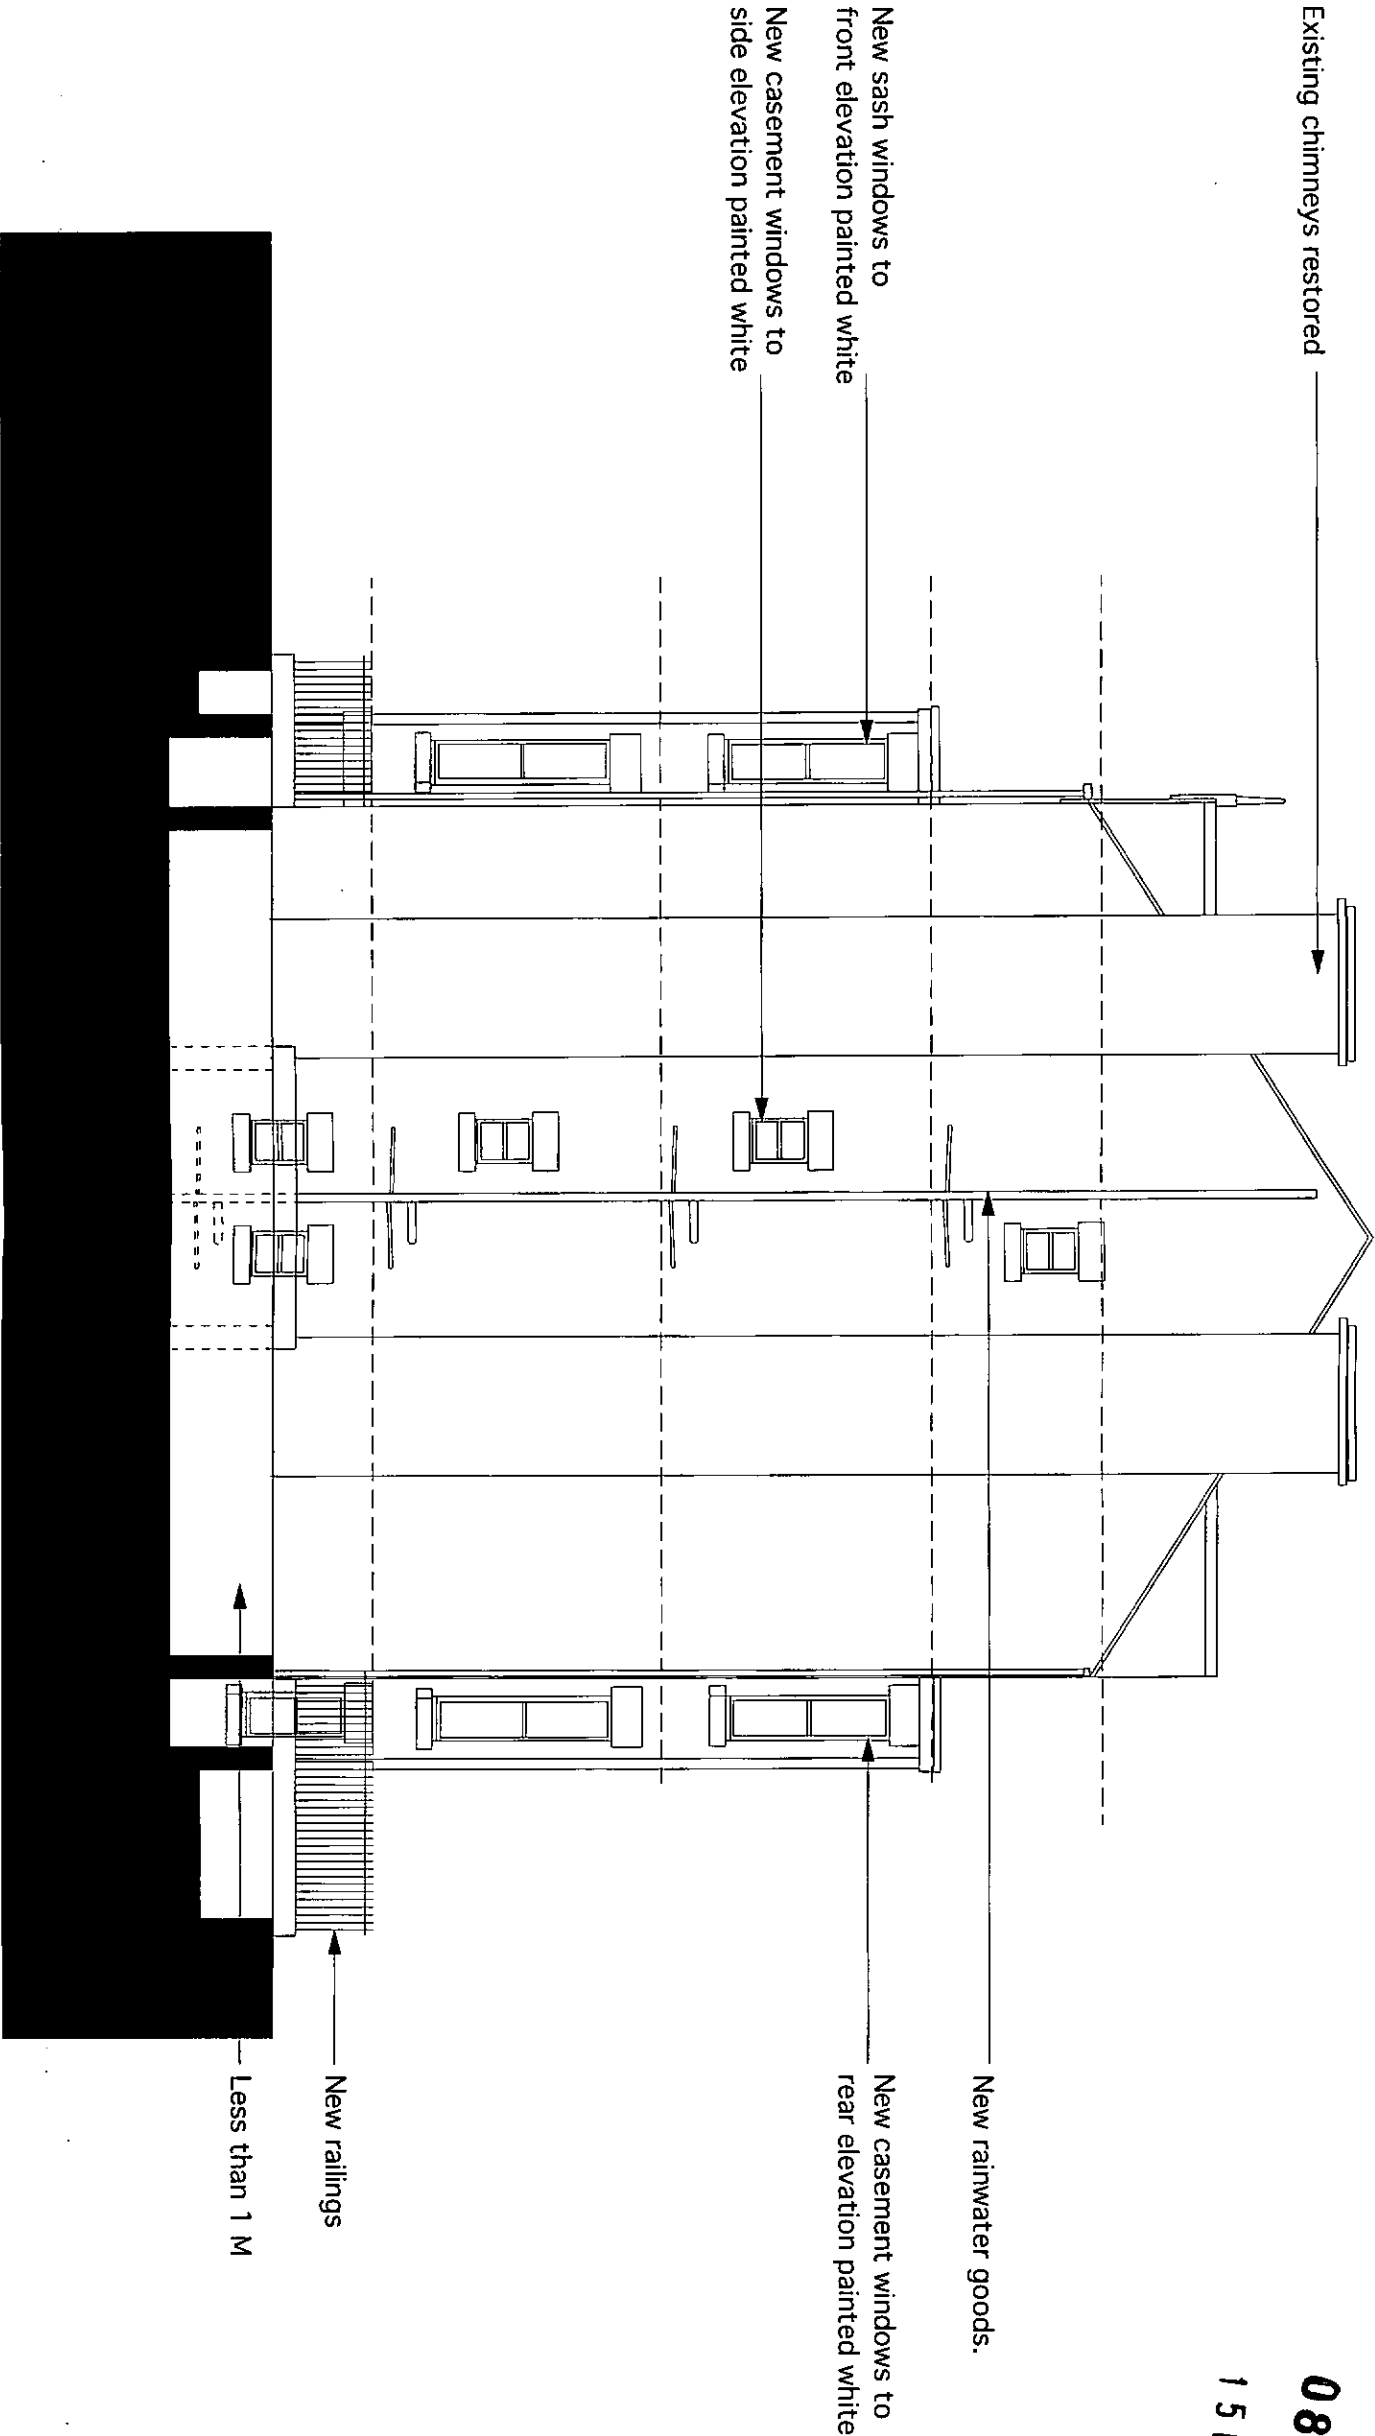

No3 Linnet Lane Side Elevation

•		00-00-00	?	777
rev:	date:	amendment:	rev by:	

Title: **1 Linnet Lane** **07.04**


Proposed Elevations
No3 Linnet Lane Side Elevation

date: 01.04.08 **07.04** **07.04**

arkheion
Unit 204 Tea Factory
82 Wood Street L1 4DQ
Arkheion Architects Ltd
Telephone : 0151 708 0832
Fax : 0151 707 8008
Email : design@arkheionarchitects.ltd.co.uk

Do not scale from this drawing.
All dimensions are to be checked on site prior to commencing work on site.
Any discrepancy found between information given on this drawing and that given elsewhere or recorded on site shall be notified immediately to the Project Architect in writing.

081 . 1293
5 MAY 2008

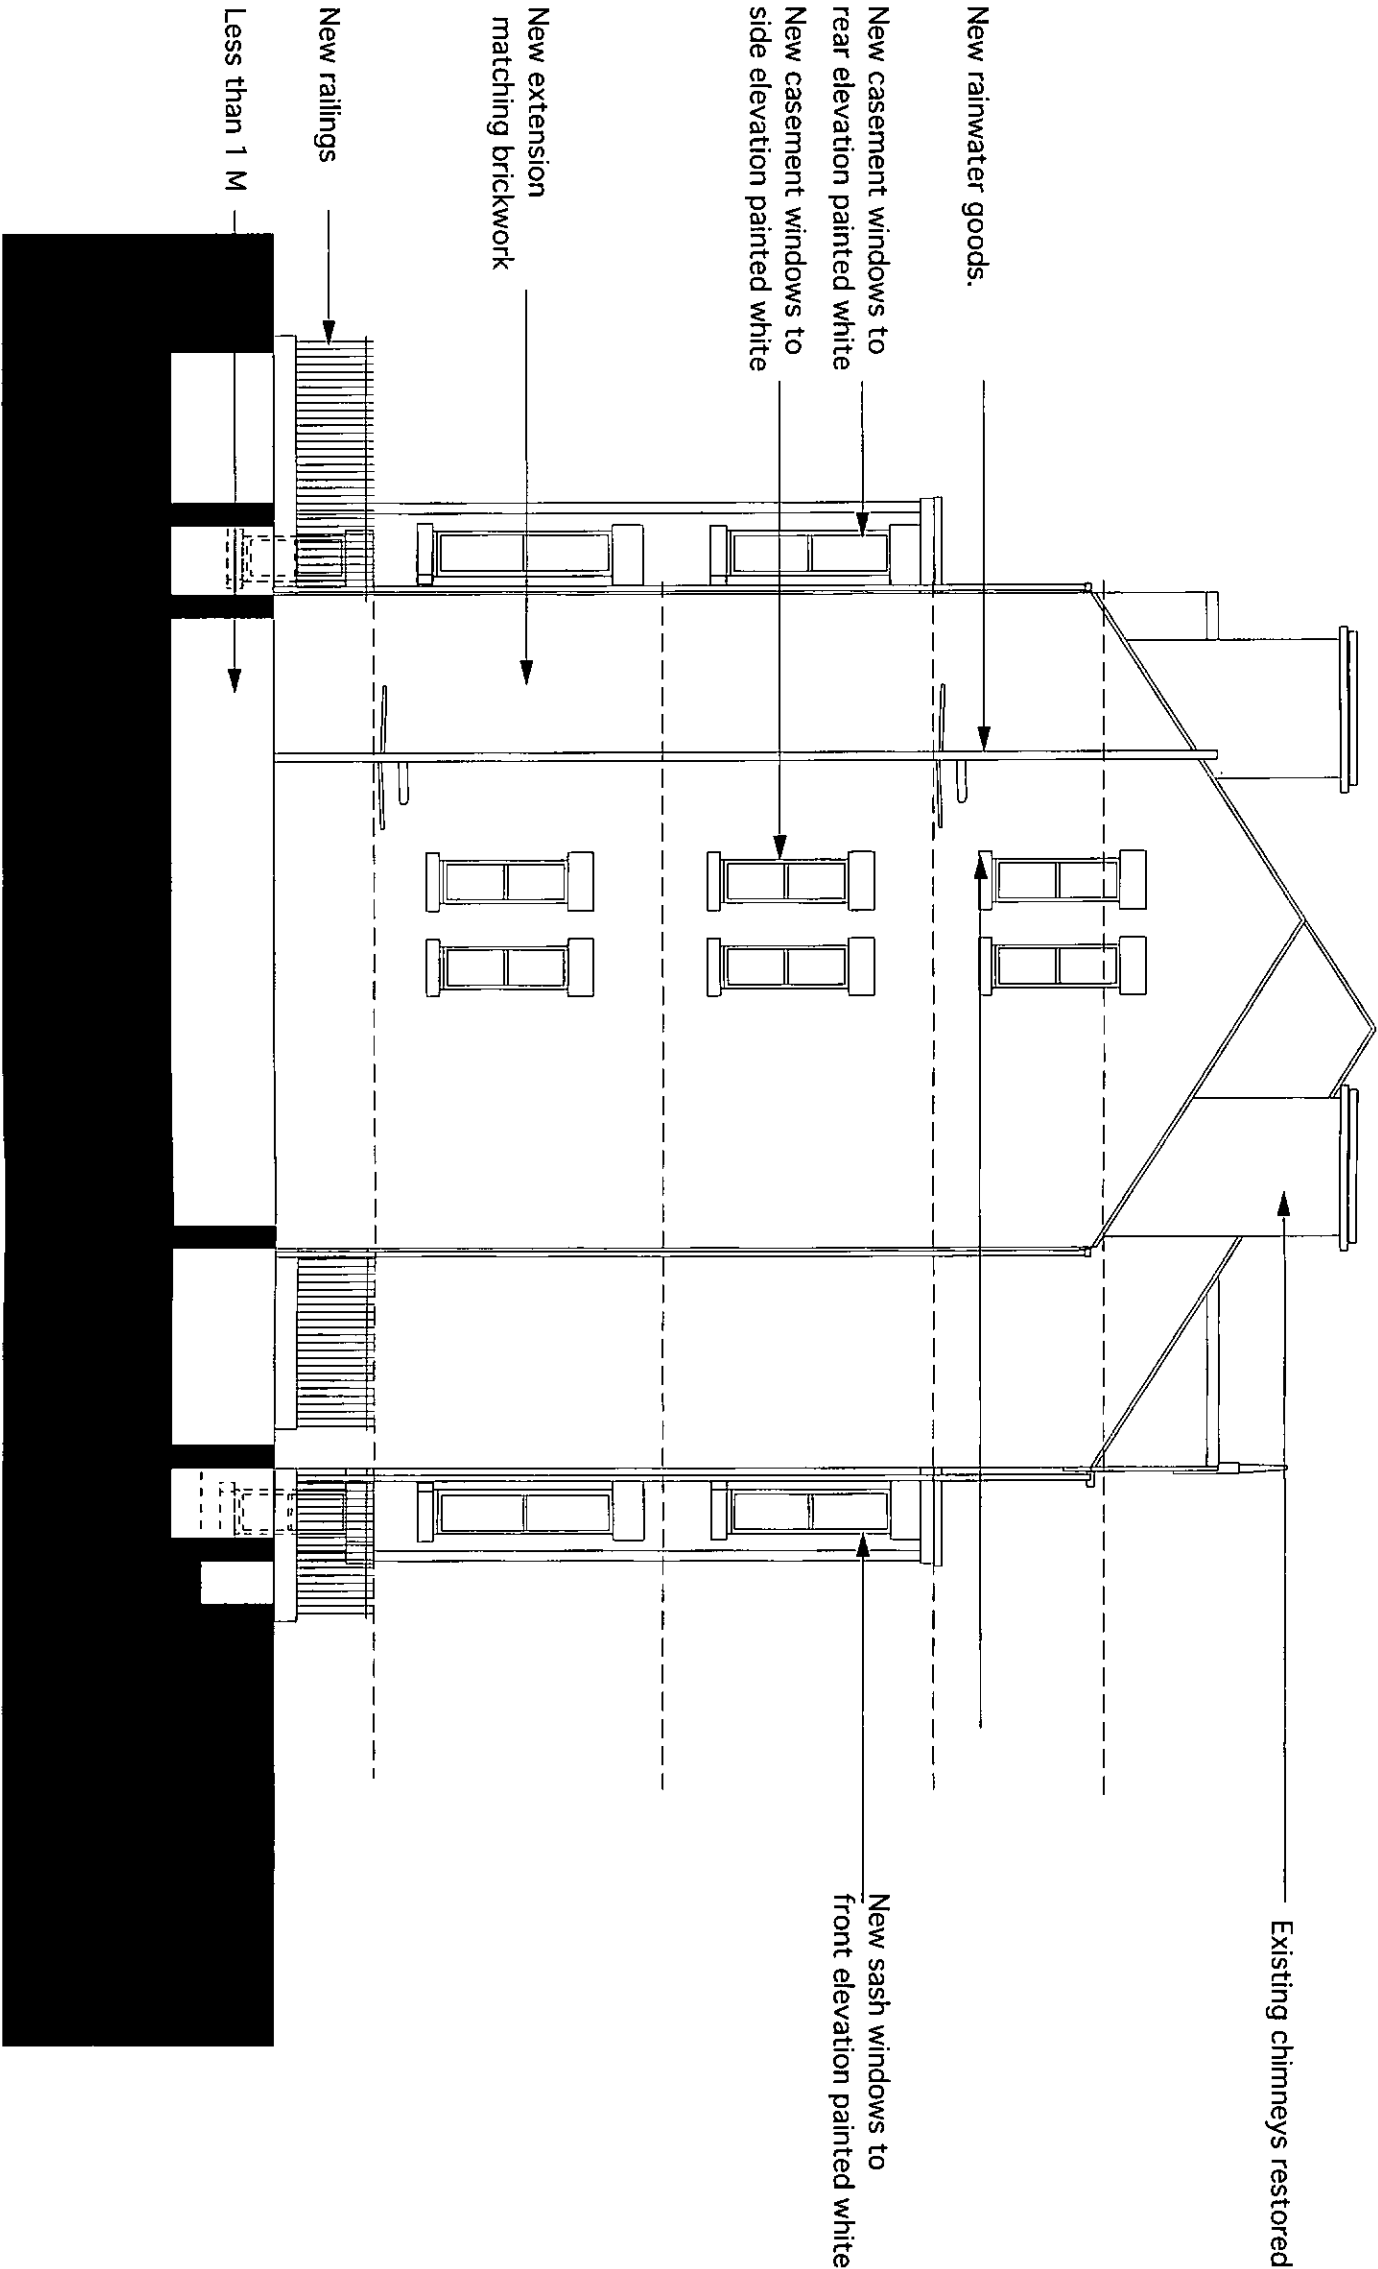

Linnet House Side Elevation

Do not scale from this drawing.
All dimensions are to be checked on site prior to commencing work on site.
Any discrepancy found between information given on this drawing and that given elsewhere or recorded on site shall be notified immediately to the Project Architect in writing.

PLANNING APPLICATION


00-00-00		1	777
rev	date	amendment	rev by

1 Linnet Lane 07.04

Proposed Elevations
Linnet House Side Elevation

date: 01.04.08 dra by: SPH scale: 1 : 100


arkheion
Unit 204 Tea Factory
62 Wood Street L1 4DQ
Arkheion Architects Ltd
Telephone : 0151 709 0932
Fax : 0151 707 8908
Email : design@arkheionarchitects.ltd.co.uk

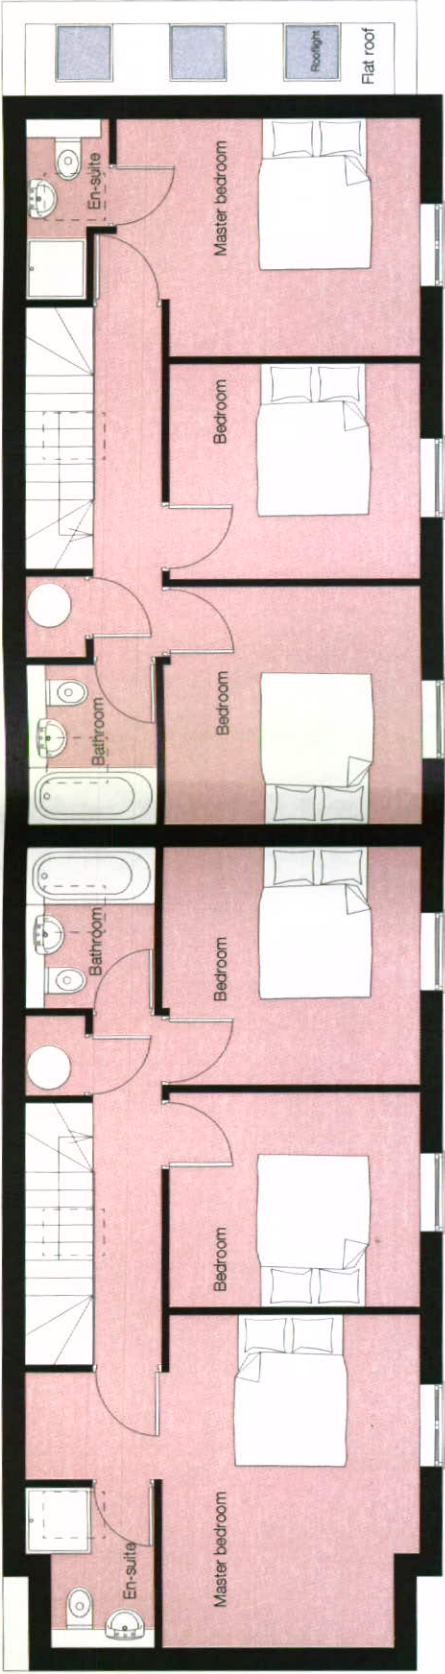

08F . 1293

15 MAY 2008

First Floor

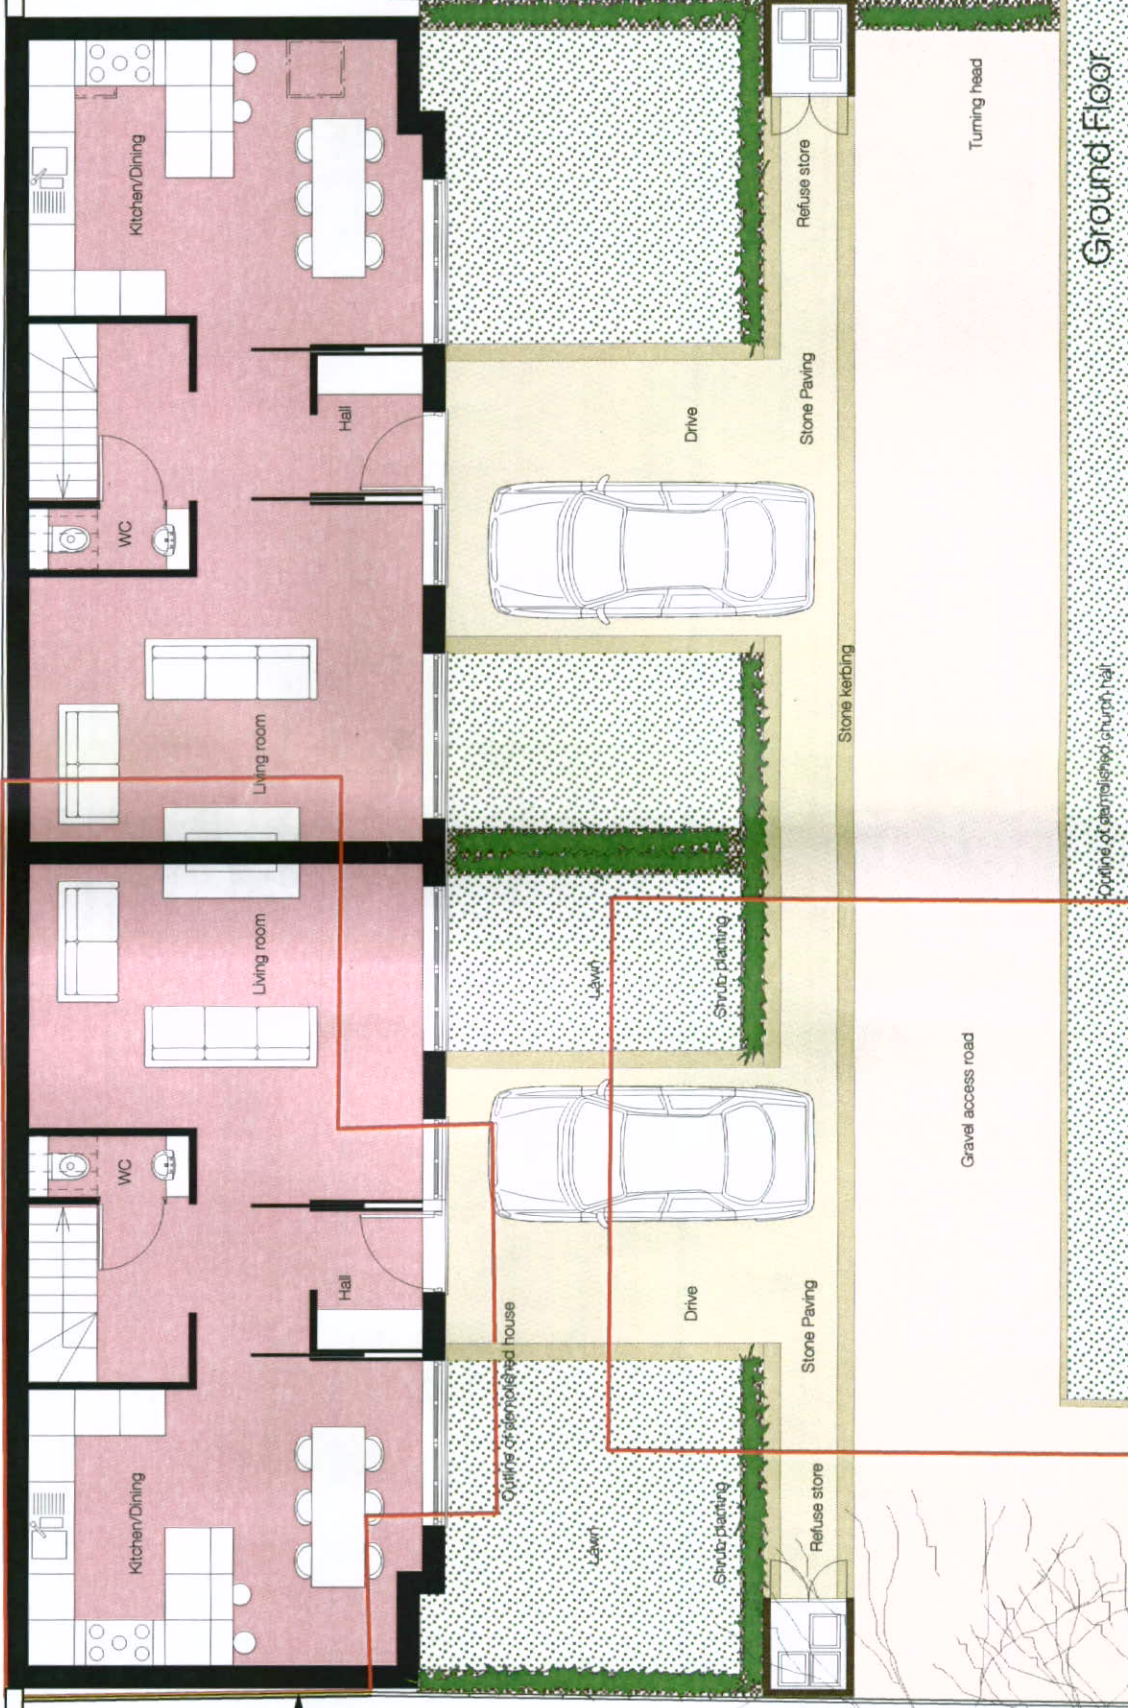

New Timber boundary fence

No 3A

rev:	00-00-00	7	date:	amendment:	rev by:	???
------	----------	---	-------	------------	---------	-----

1 Linnet Lane

Proposed Mews Houses
Ground and First Floors

date: 01 04 08
dwg by: SPM
scale: 1:100

arkheion

arkheion Architects Ltd
Tel: 0151 706 0932
Fax: 0151 707 8906
Email: design@arkheionarchitects.ltd.co.uk

PLANNING APPLICATION

Do not scale from this drawing.

All dimensions are to be checked on site prior to commencing work on site.

Any discrepancy found between information given on this drawing and that


given elsewhere or recorded on site shall be notified immediately to the

Project Architect in writing.




Front Elevation


- 1. Slate roof tiles
- 2. Aluminium gutter/downpipes
- 3. Velux Rooflight
- 4. Stone copings
- 5. Painted timber windows
- 6. Painted timber windows fixed lower panel
- 7. Stone lintels
- 8. Stretcher bond brickwork
- 9. Painted timber french doors
- 10. Painted timber entrance door

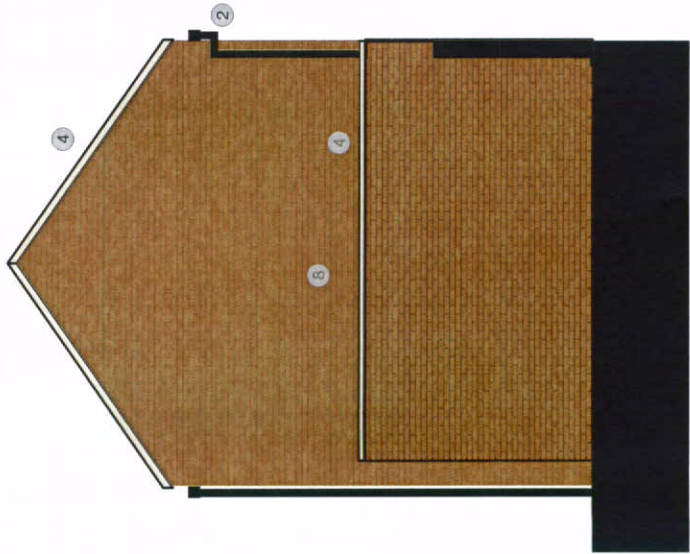

Side Elevation Facing 3A

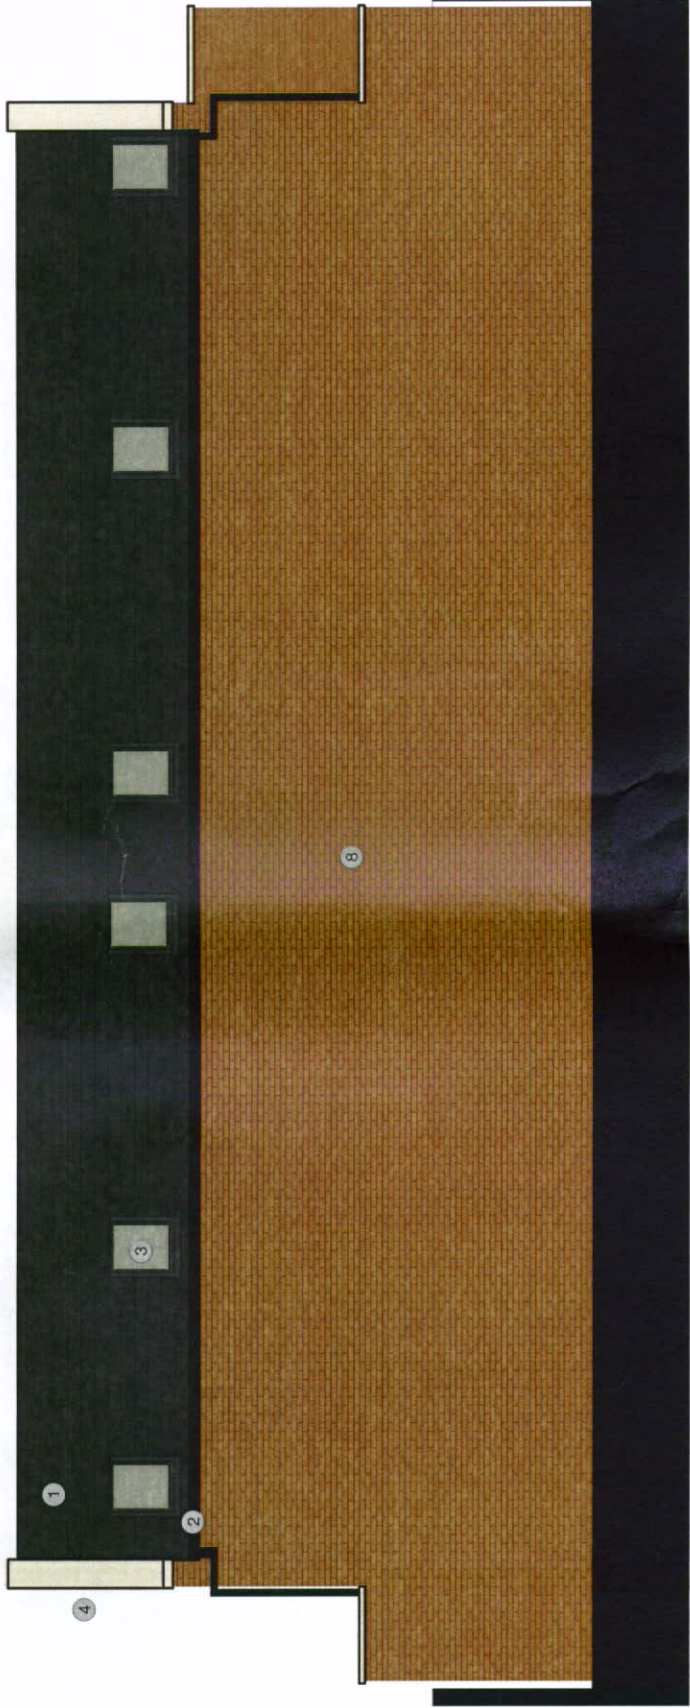

Rear Elevation

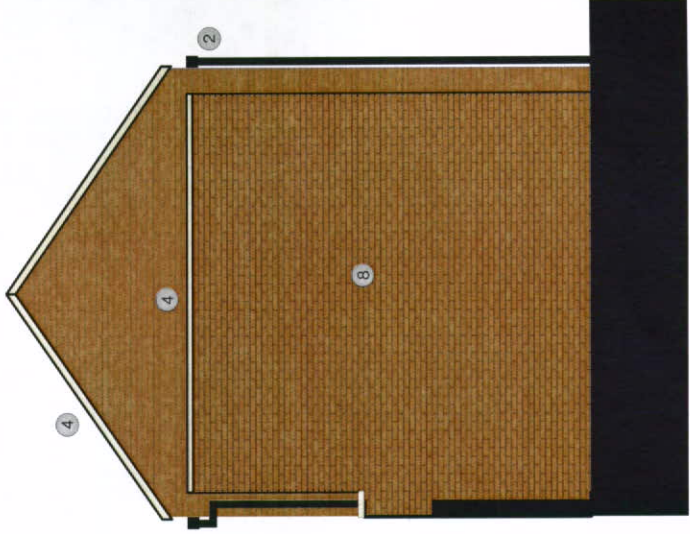

Side Elevation Facing Linnethouse

rev.	date:	amendment:	checked by:
------	-------	------------	-------------

1 Linneth Lane 07.04

title
Mews Houses
Proposed Elevations
dwg ref:
PE/005

PLANNING APPLICATION

Do not scale from this drawing.
All dimensions are to be checked on site prior to commencing work on site.
Any discrepancy found between information given on this drawing and that given elsewhere or recorded on site shall be notified immediately to the Project Architect in writing.

date: 20-03-08 dwn by: SPM checked by: * scale: 1:100

arkheion
Arkheion Architects Ltd
Unit 204 Tea Factory
82 Wood Street L1 4DQ

Telephone : 0151 706 0932
Fax : 0151 707 8906
Email : design@arkheionarchitects.ltd.co.uk