



Thomas's Lane Elevation scale 1:50

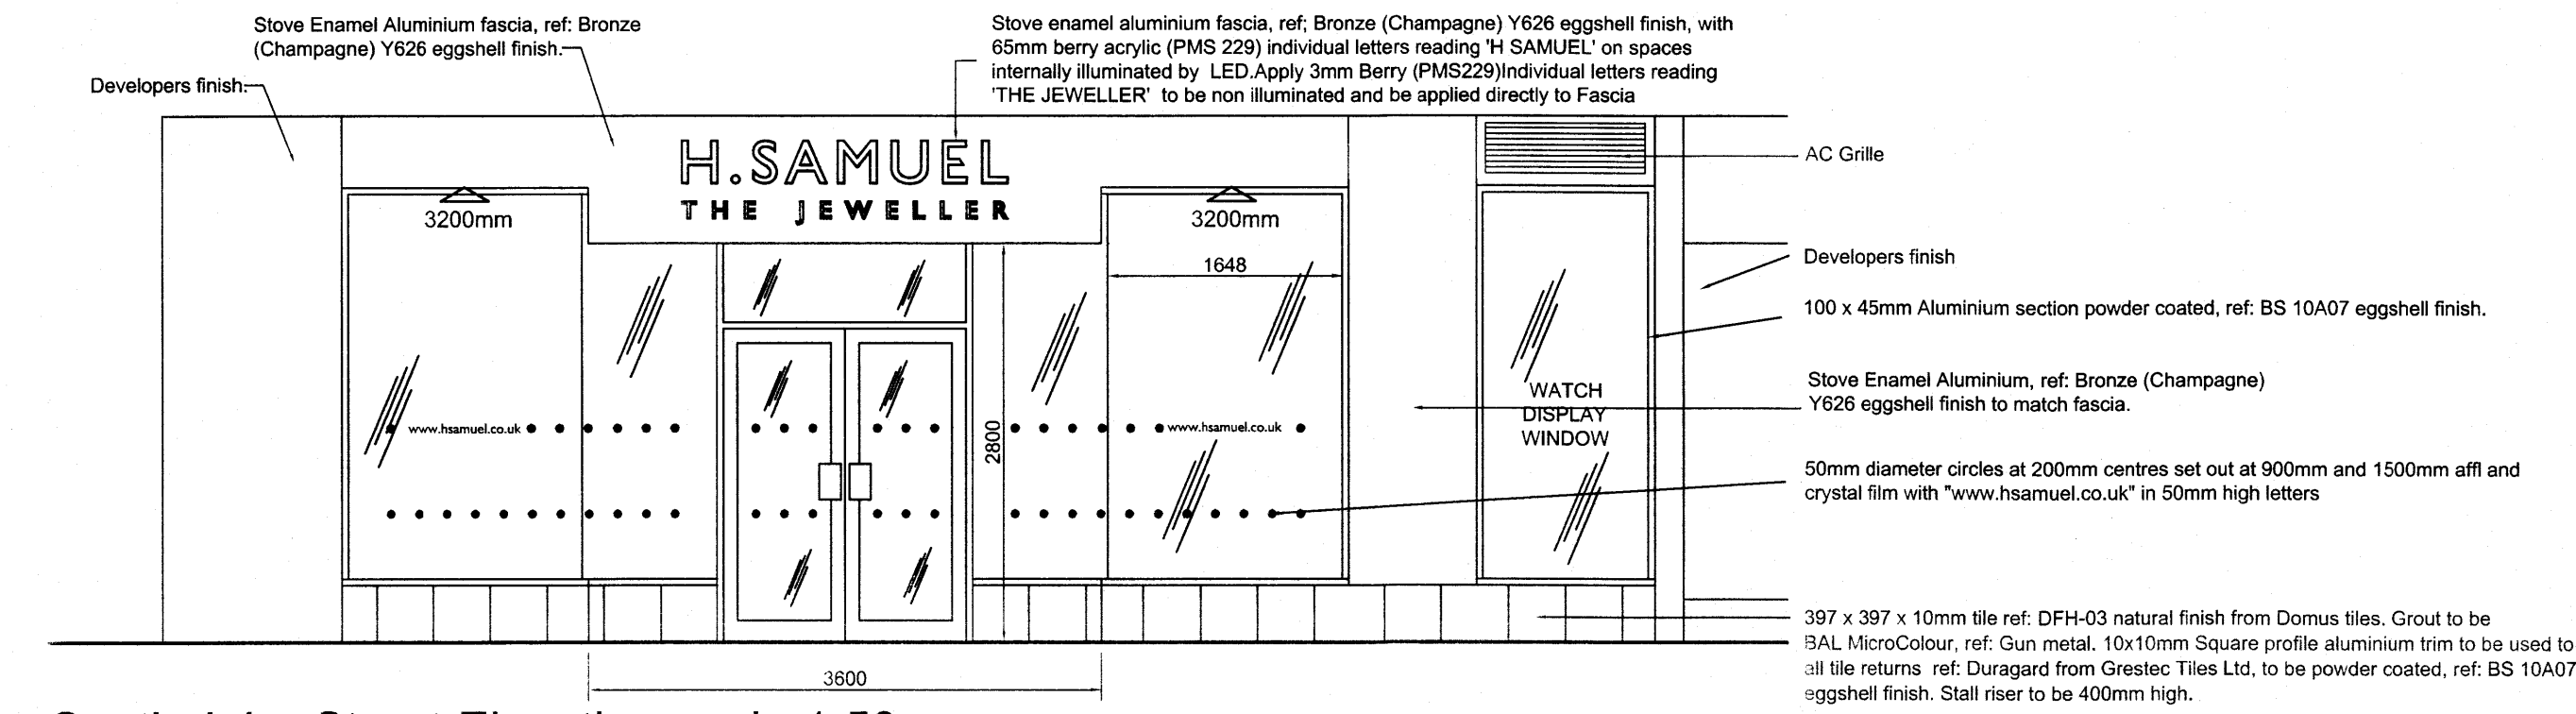

South John Street Elevation scale 1:50

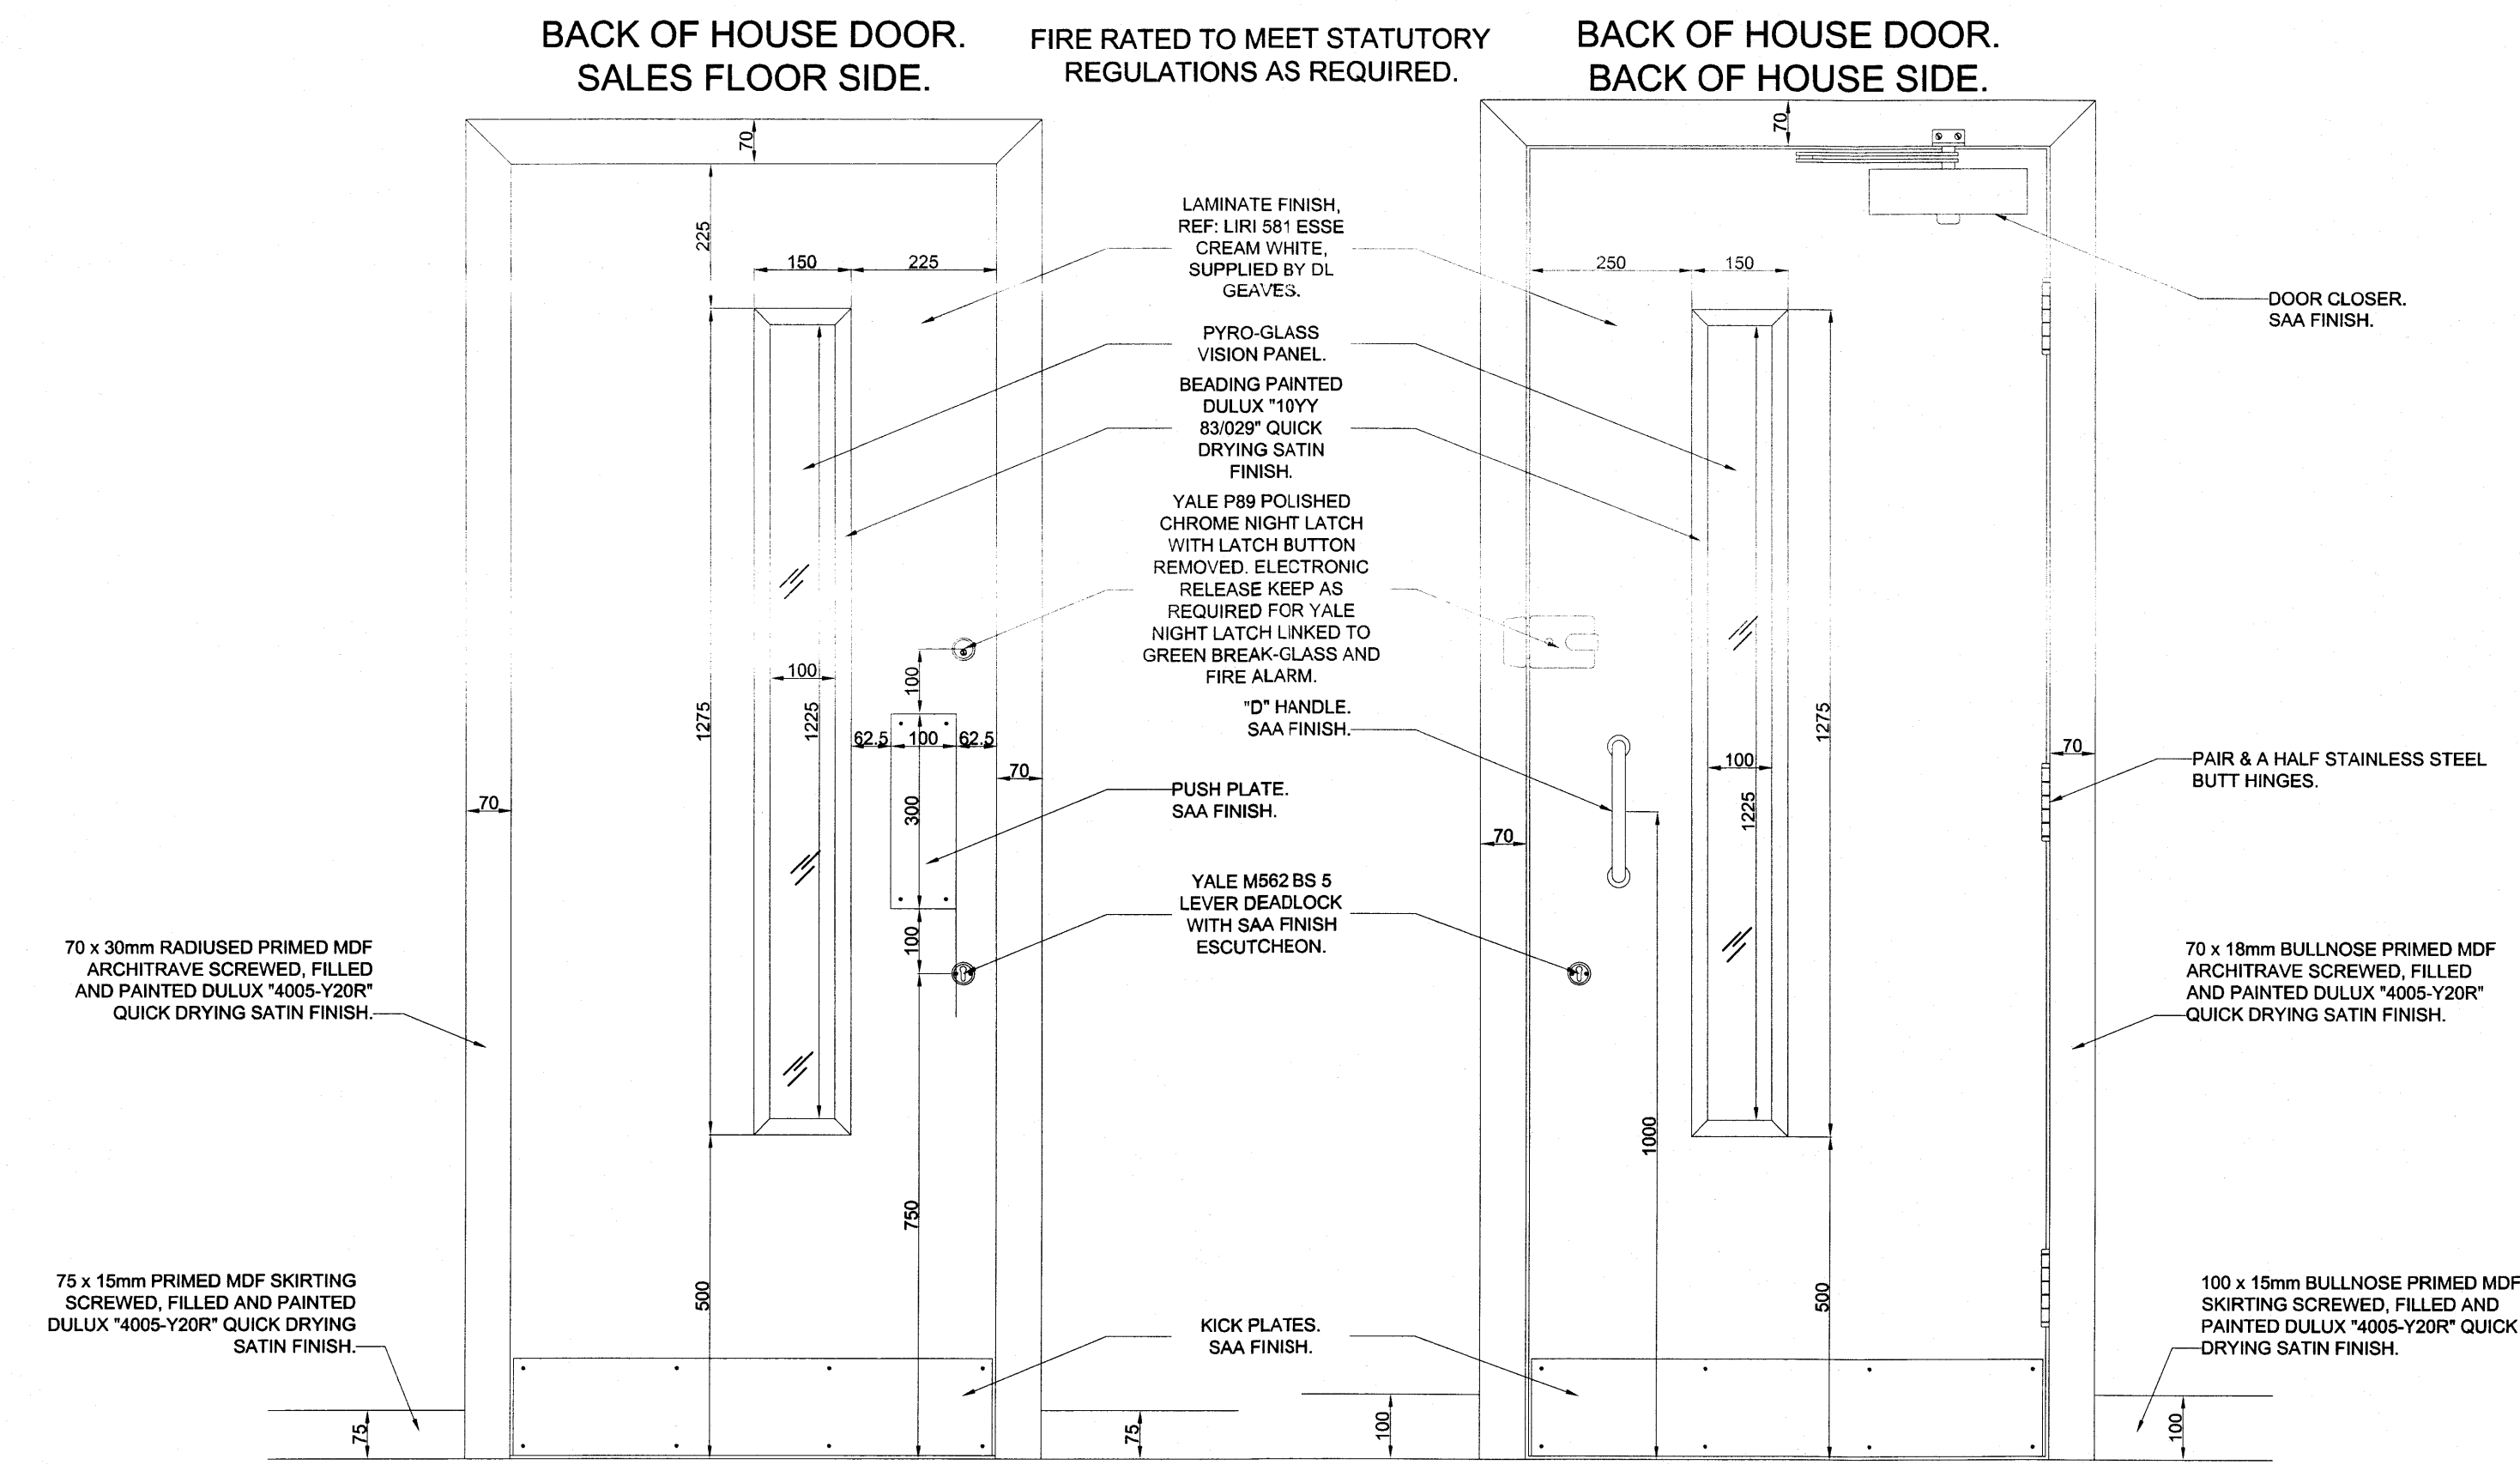

Sales Floor / Back of House Door scale 1:10

DOOR SCHEDULE									
DOOR No.	D1	D2	D3	D4	D5	D6	D7	D8	D9
LOCATION	OFF SALES	STOCK-REPAIR	MOE CORRIDOR (LOBBY)	ELEC CUPD	OFFICE	ACC TOILET	WC	STAFFROOM	FIRE EXIT
NEW OR EXISTING DOOR	NEW	NEW	NEW	NEW	NEW	NEW	NEW	NEW	NEW
DOOR WIDTH	934	804	934	934	804	1000	804	804	EXISTING
DOOR HEIGHT	2040	2040	2040	2040	2040	2040	2040	2040	EXISTING
FINISH	LIRI 581 ESSE CREAM WHITE	GLOSS WHITE (BS00E55)	GLOSS WHITE (BS00E55)	GLOSS WHITE (BS00E55)	GLOSS WHITE (BS00E55)	GLOSS WHITE (BS00E55)	GLOSS WHITE (BS00E55)	GLOSS WHITE (BS00E55)	BLACK
YALE RIMLOCK WITH BUTTON REMOVED	YES	YES			YES				
CHUBB 5 LEVER MORTICE LOCK	YES	YES	YES	YES	YES				
GREEN BREAK GLASS TO RELEASE YALE LATCH PLATE	YES								
KICK PLATES	BOTH SIDES	BOTH SIDES	BOTH SIDES	1 SIDE	BOTH SIDES	BOTH SIDES	BOTH SIDES	BOTH SIDES	
PAIR & A HALF HINGES	4" STAINLESS STEEL	4" STEEL	4" STEEL	4" STEEL	4" STEEL	4" STEEL	4" STEEL	4" STEEL	
DOOR CLOSER	YES	YES	YES	YES	YES	YES	YES	YES	
PUSH PLATE	YES	YES	YES	YES	YES	YES	YES	YES	
"D" HANDLE	YES	YES	YES	YES	YES	YES	YES	YES	
LEVER HANDLES BOTH SIDE WITH THUMB LOCK & INDICATOR						YES	YES		
SOHAM SECURITY SENATOR DOOR SET & FRAME									YES
SIGNAGE AS REQUIRED	YES	YES	YES	YES	YES	YES	YES	YES	YES
PYRO GLASS VISION PANEL	YES	YES	YES	YES	YES			YES	
FIRE RATED	YES f.r. 60	YES f.r. 60	YES f.r. 60	YES f.r. 60	YES f.r. 30	YES f.r. 30	YES f.r. 30	YES f.r. 30	YES f.r. 60
IRONMONGERY TO SATISFY DOC M PACK						YES			
SLAVE DOOR TO HAVE FLUSH BOLTS TOP AND BOTTOM									
NOTE: ALL IRONMONGERY TO RETAIL FLOOR IS SAA									
NOTE: ALL IRONMONGERY TO BACK OF HOUSE IS SAA									
NOTE: ALL YALE LOCKS TO BE SUITED WITH 20 No. KEYS SUPPLIED									

Demise tile strip to be 300 X 300mm anti-slip finish tile from Focus Ceramics, ref: KED Ambienti Flamed. Grout to be BAL ref: Gun Metal Grey for Floors.

Bedding as required.

Unit demise line.

stainless steel "L" angle forming edge of unit demise.

External pavement.

Existing or new screed to unit floor as required.

Demise Floor Junctions

scale 1:2

Stainless steel "L" angle forming edge between tiles and barrier mat.

Entrance mat, ref Desso Escoprotect 2128 from Armstrong Flooring.

Lay new 500x500mm carpet tiles on adhesive ref: Custom Strata CH2159 by Christy Carpets. All carpet tiles to be laid in same direction.

ST/ ST "L" angle

NOTES

Rev 10
Signage amended to 3600mm long
Rev 09
Signage, Finishes and Heights amended

REVISIONS
Rev 01
Drawing number amended at client's request.
Rev 02
Drawing amended following client's comments.
Rev 03
Drawing amended following client's comments.
Rev 04
External elevations and door schedule amended to reflect latest Signet feasibility.
Rev 05
Redrawn following revisit to site.
Rev 06
Entrance doors amended.
Rev 07
Barrier mat spec amended.
Rev 08
Door Nos 1,2,3 & 4 amended on door schedule.

REFERENCE DRAWINGS

Chartered
NJSR
Architects
Limited Liability Partnership

PROJECT
H. Samuel
Unit 43a
South John Street
Liverpool

DESCRIPTION
PROPOSED EXTERNAL ELEVATIONS
AND DETAILS

SCALE
Various
DRAWN BY
CD

DRAWING No.
4668-03-04

DATE
08/11/07
JOB No.
1101-100
REVISION
10

CONTRACTOR'S SIGNATURE
DATE

CONTRACTOR'S SIGNATURE
DATE